

Copyright Studio Stead


NOTES:
All dimensions to be checked on site, not scaled from this drawing.

Any discrepancies on this drawing with other contract documents to be reported immediately to the Contract Administrator for clarification.

Key:

Development site and access

Other land owned by applicant

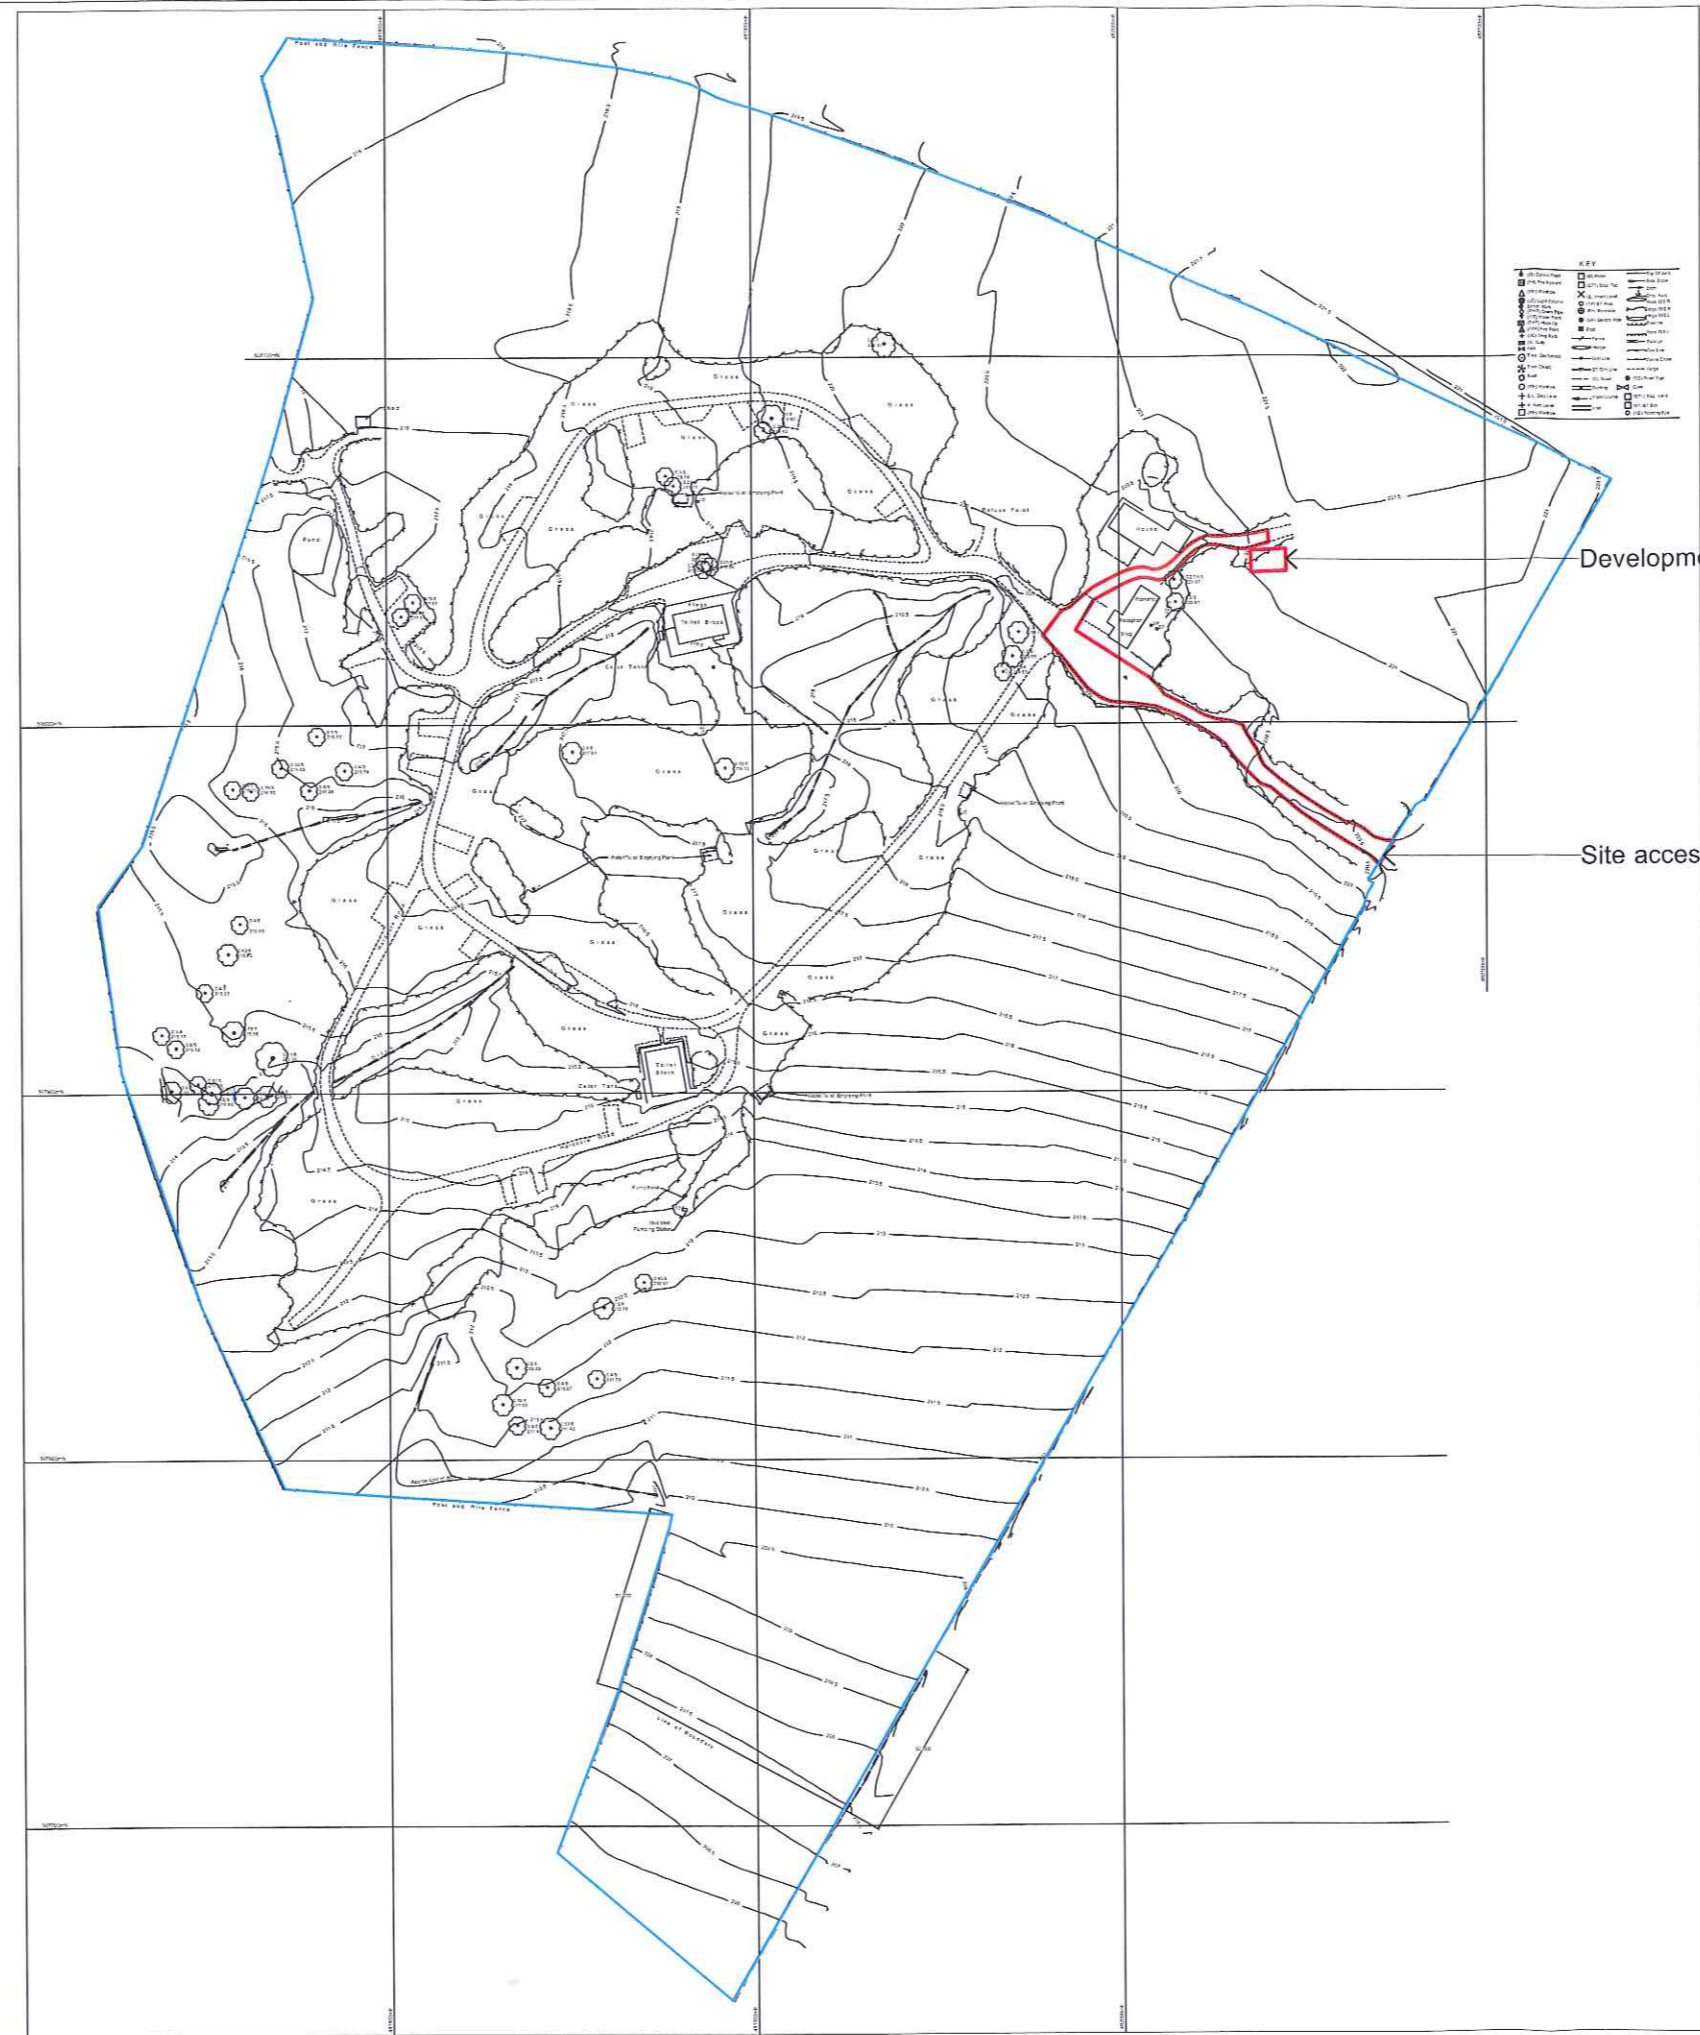

Development site

Site access

NYMNPA
-2 SEP 2011

FOR PLANNING

rev	date	by	comment	chkd
A	020911	SS	Development boundary altered	

STUDIO STEAD Barclays Bank House,
Baxtergate, Whitby
North Yorkshire YO21 1BW

Client
Mr & Mrs Robinson


Job
Ladycross Plantation Caravan Park
Whitby
North Yorkshire
YO21 1UA

Drawing Title

Site Location Plan

Scale 1:2000	@ A3
Date Aug 2011	Drawn SS
	Issued SS
	Checked

Drg. No. 033/ 01	Rev. A
---------------------	-----------



Site Location Plan
Scale 1:2000 at A3

0 10m 20 30 40 50 100m