


PLAN VIEW

(NORTH)

NYM / 2011 / 0565 / FL

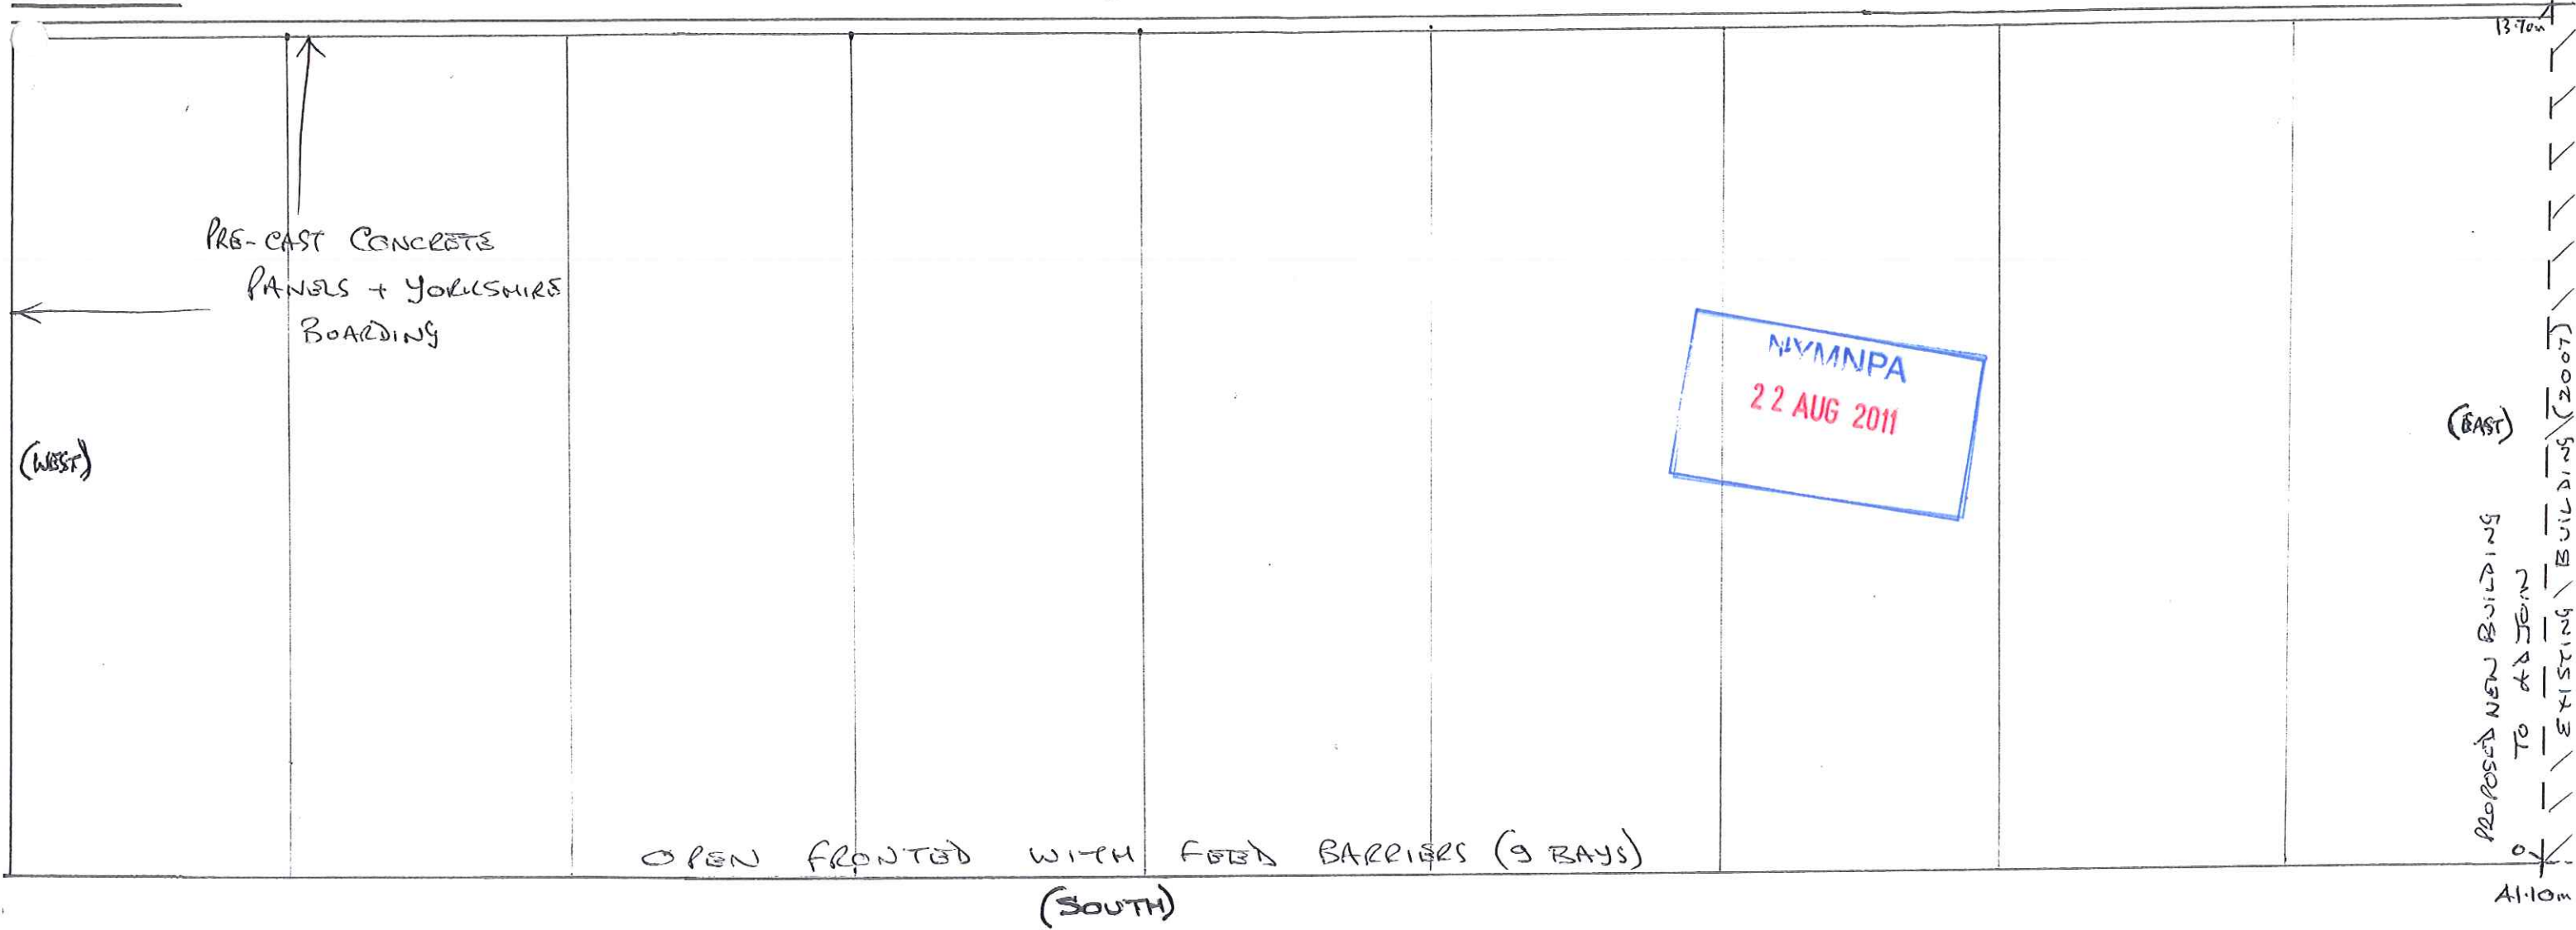


SOUTH ELEVATION




PROPOSED LIVESTOCK BUILDING EXTENSION @ FREEZE GILL FARM, TROUTSDALE, HADDNESS

SOUTH ELEVATION

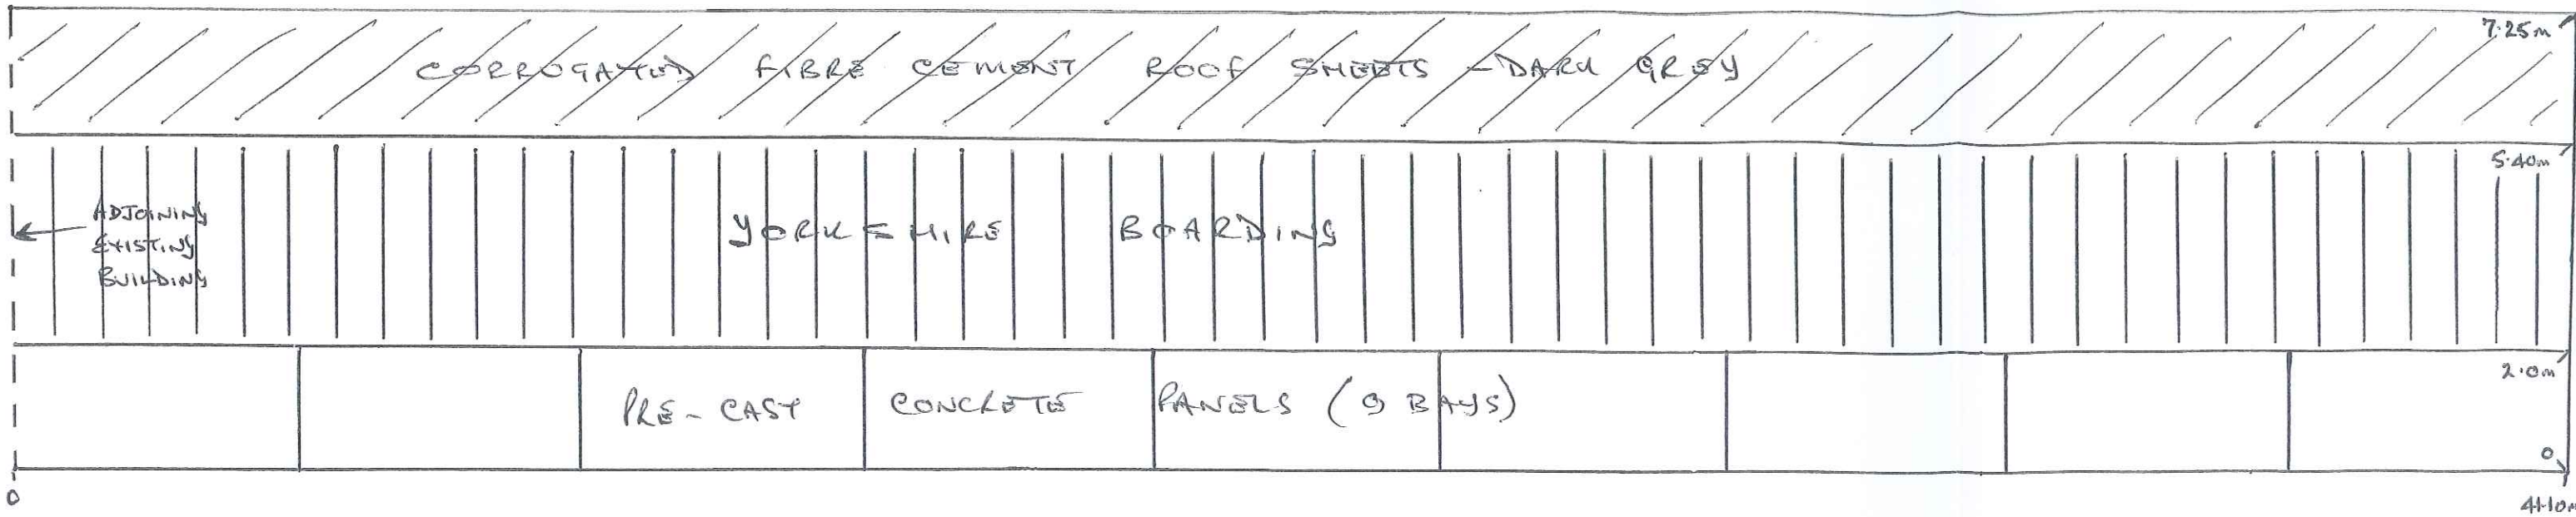

WEST ELEVATION 7.25m

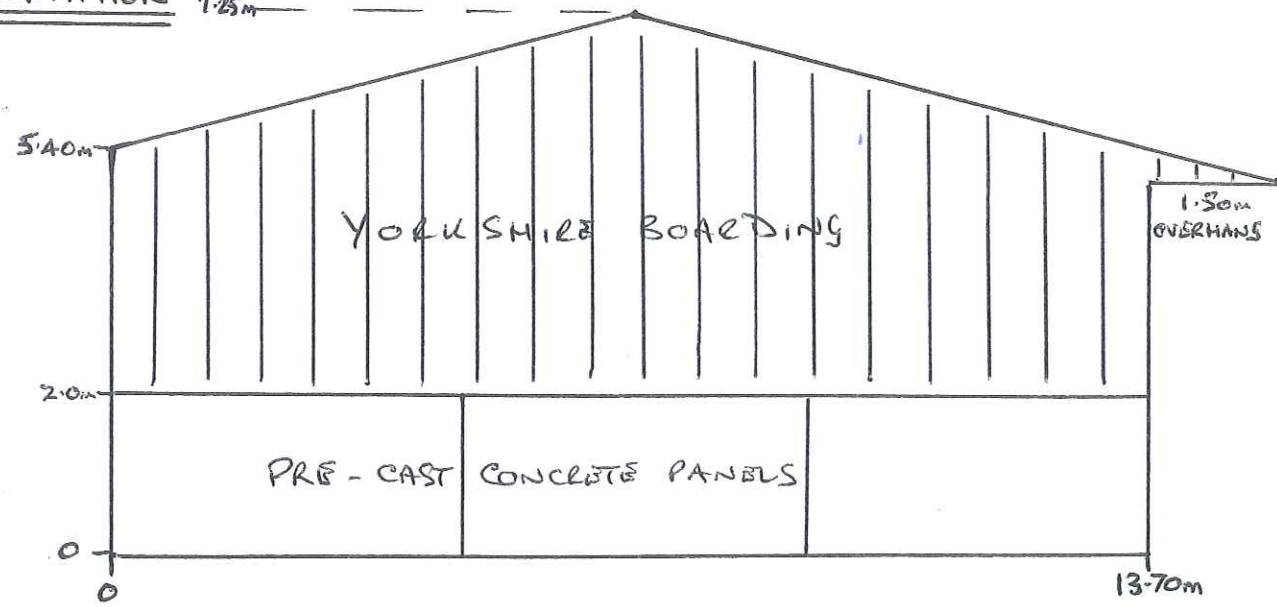

NYM/NPA  
 22 AUG 2011

SCALE: 1/100

CUNDALLS, PICKERING