
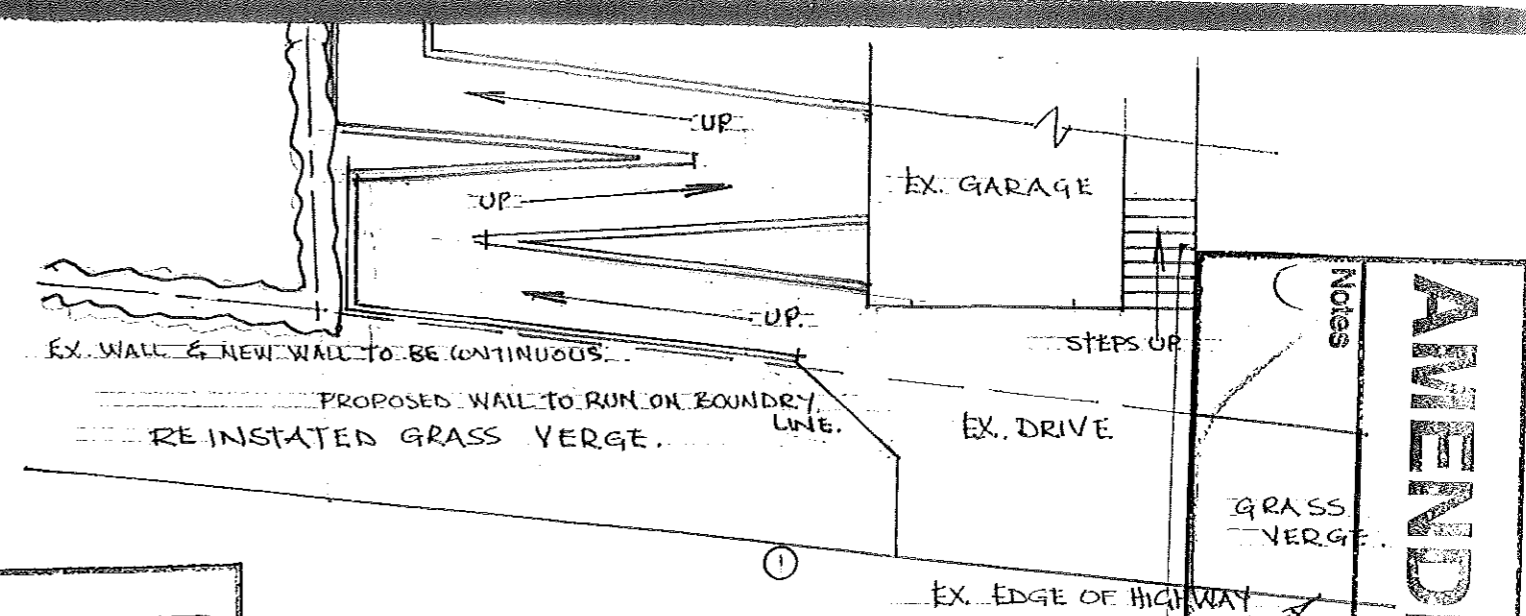


Amendments

- Amended layout of buildings/outside areas
- Additional background information
- Amended design
- Revised access arrangements
- Change of description of proposed development
- Change in site boundaries
- Other (as specified below)




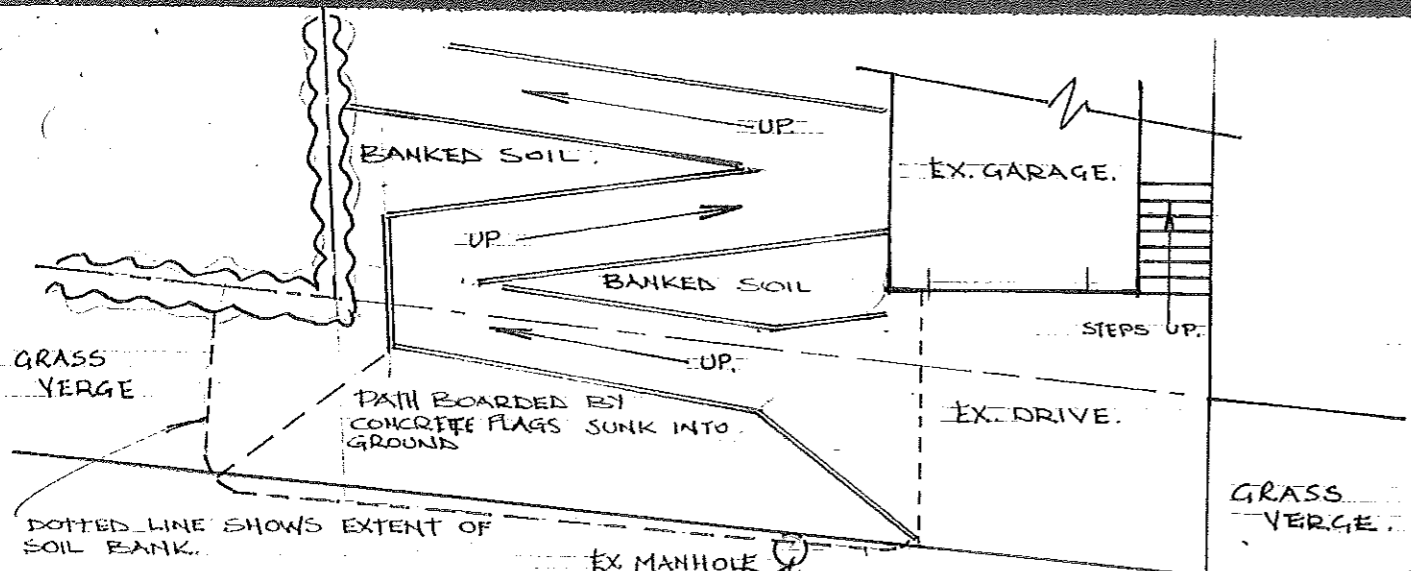


AMENDED

Notes

AMENDED

Notes

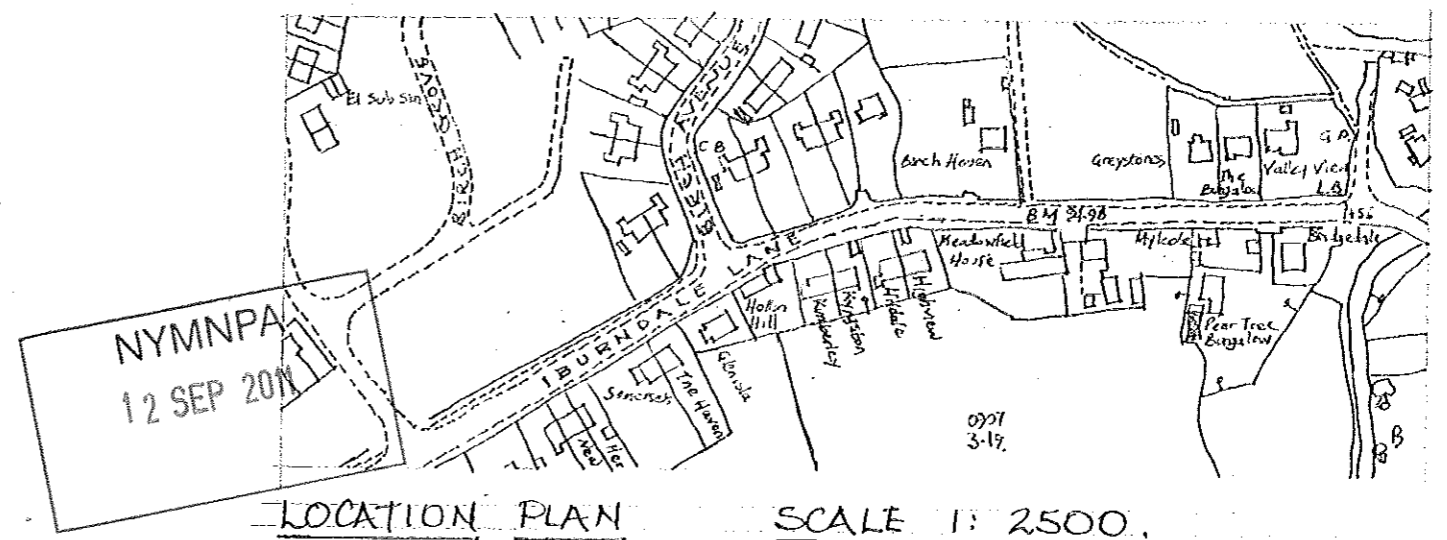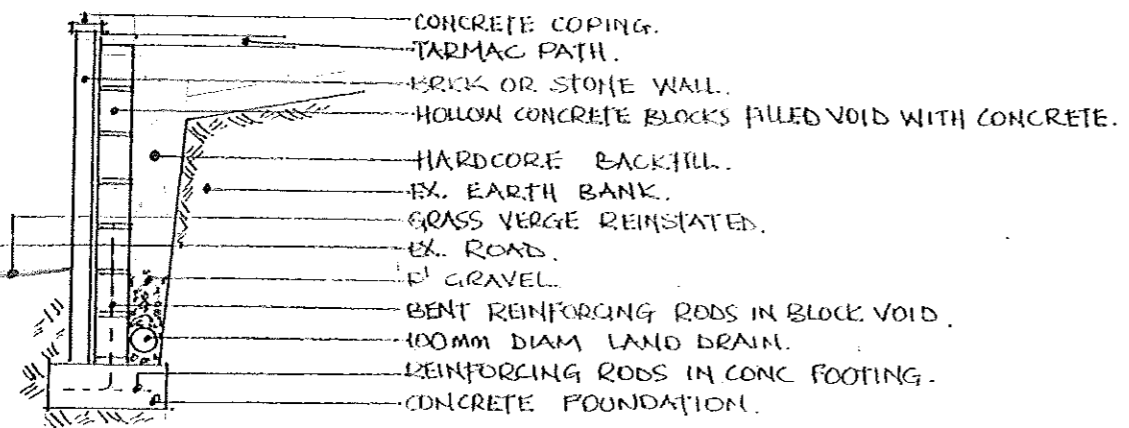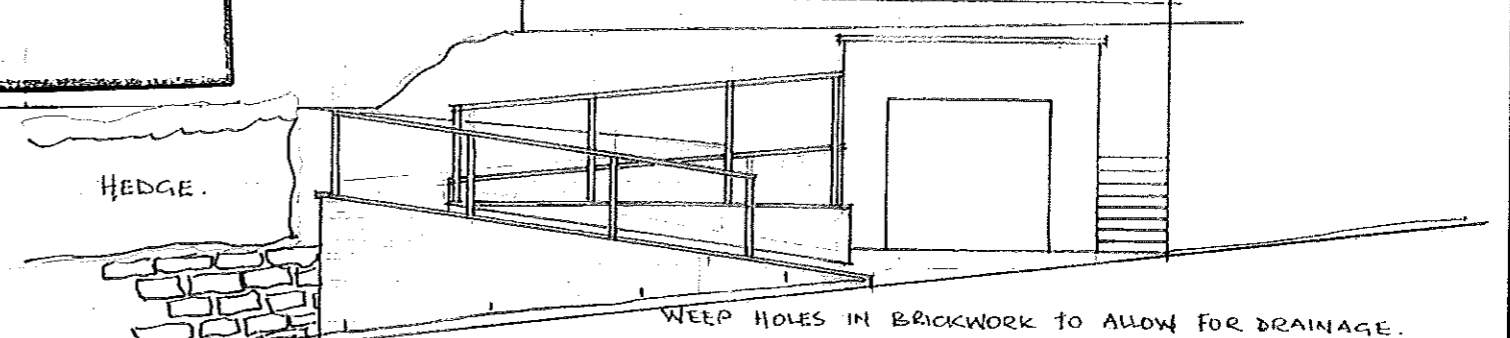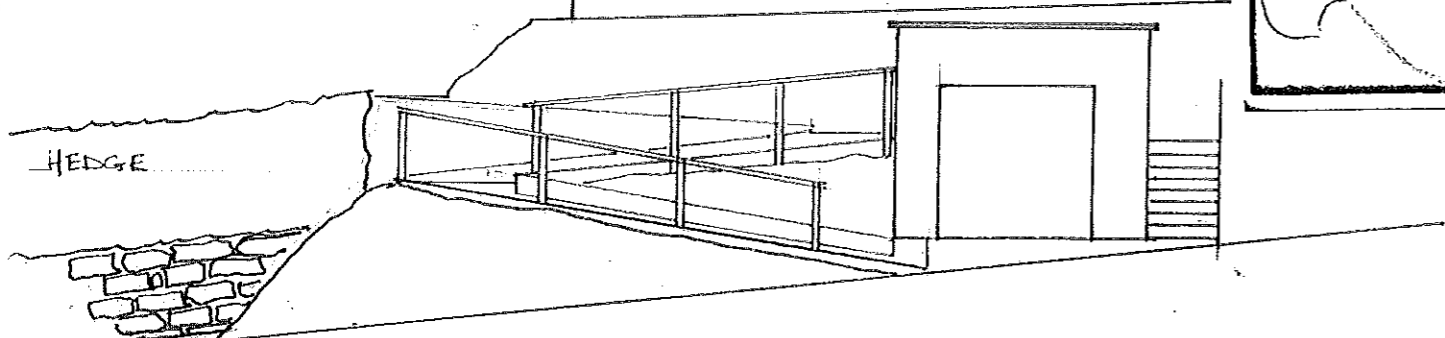

PROPOSED DETAILS OF RETAINING WALLS & PATHWAY SCHEME AT 60, IBURNDALE LANE, SLEIGHTS. FOR MR. & MRS. HARLAND.

SCALES, 1:100 & 1:50
 DATE, JULY 2011
 DRAWING NO, PAD 1109
 DRAWN BY, PAD DESIGN.