

Forestry Commission England
Signage specification

Banner Structure

Forest park: Dalby Forest

Forest District: North York Moors

Amount: x11

Construction notes:

Timber specification: Larch. FSC approved, Lightly sanded. Treated to current BS.

Timber finish: Natural unpainted finish.

Finishing


All signs to be supplied as a kit, they should come with pre-drilled planks and coach screws to fit. All bolts, washers and nut fixings to galvanised.

Contractors

Structure: Duncombe Sawmill, Helmsley.

Banner: C3 Imaging, Bristol.

NYMNP
- 8 SEP 2011

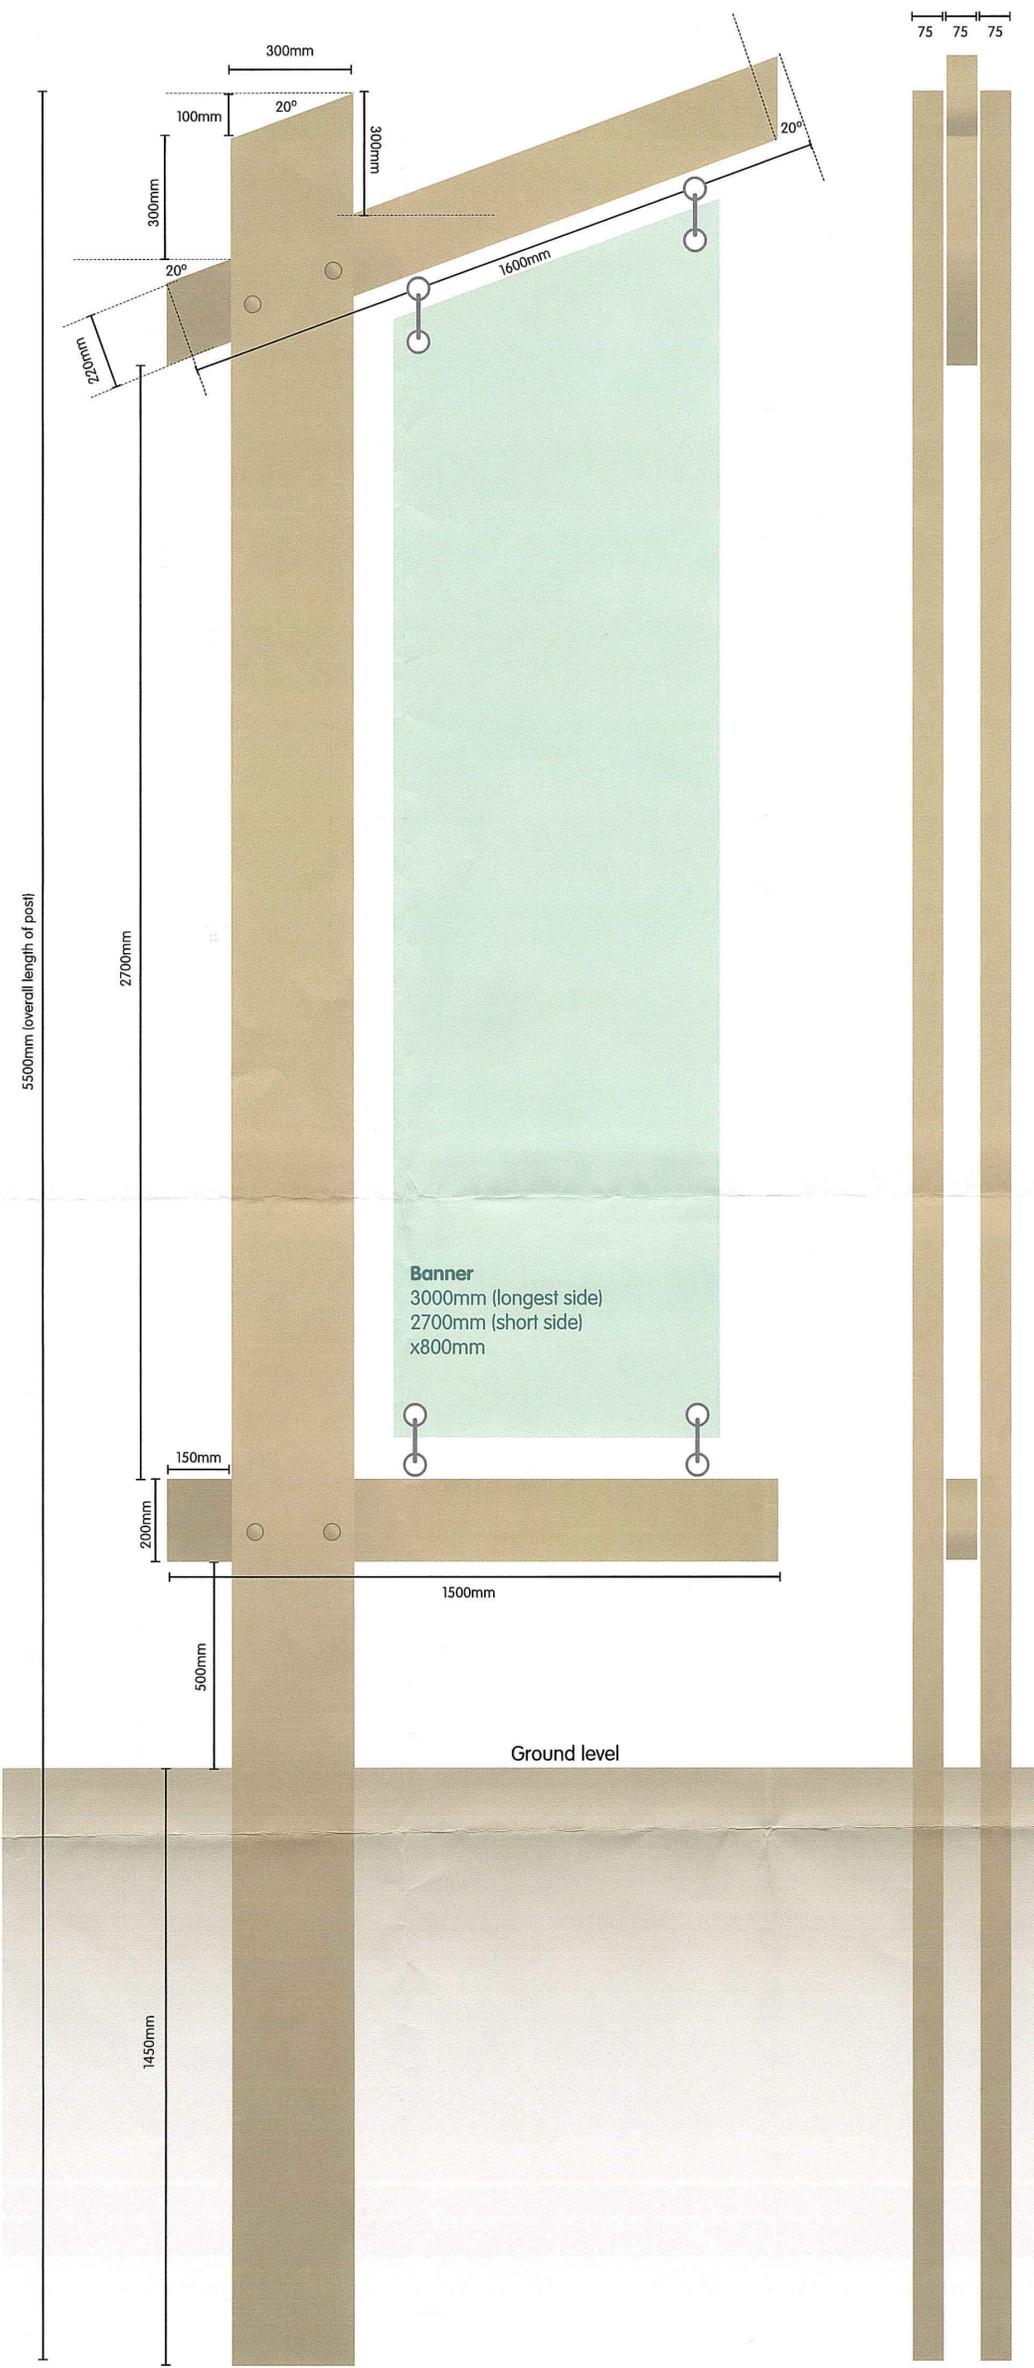

Design & Interpretation
340 Bristol Business Park
Coldharbour Lane Bristol BS16 1EJ