


Do not scale from this drawing, only figured dimensions are to be taken from this drawing.
 The contractor must verify all dimensions on site before commencing any work or shop drawings.
 The contractor must report any discrepancies before commencing work. If this drawing exceeds the quantities taken in any way, the technician is to be informed before work is initiated.
 Work within the construction (design and management) regulations 1994 is not to start until a health & safety plan has been produced. This drawing is copyright and must not be reproduced without consent of BHD Partnership Ltd.

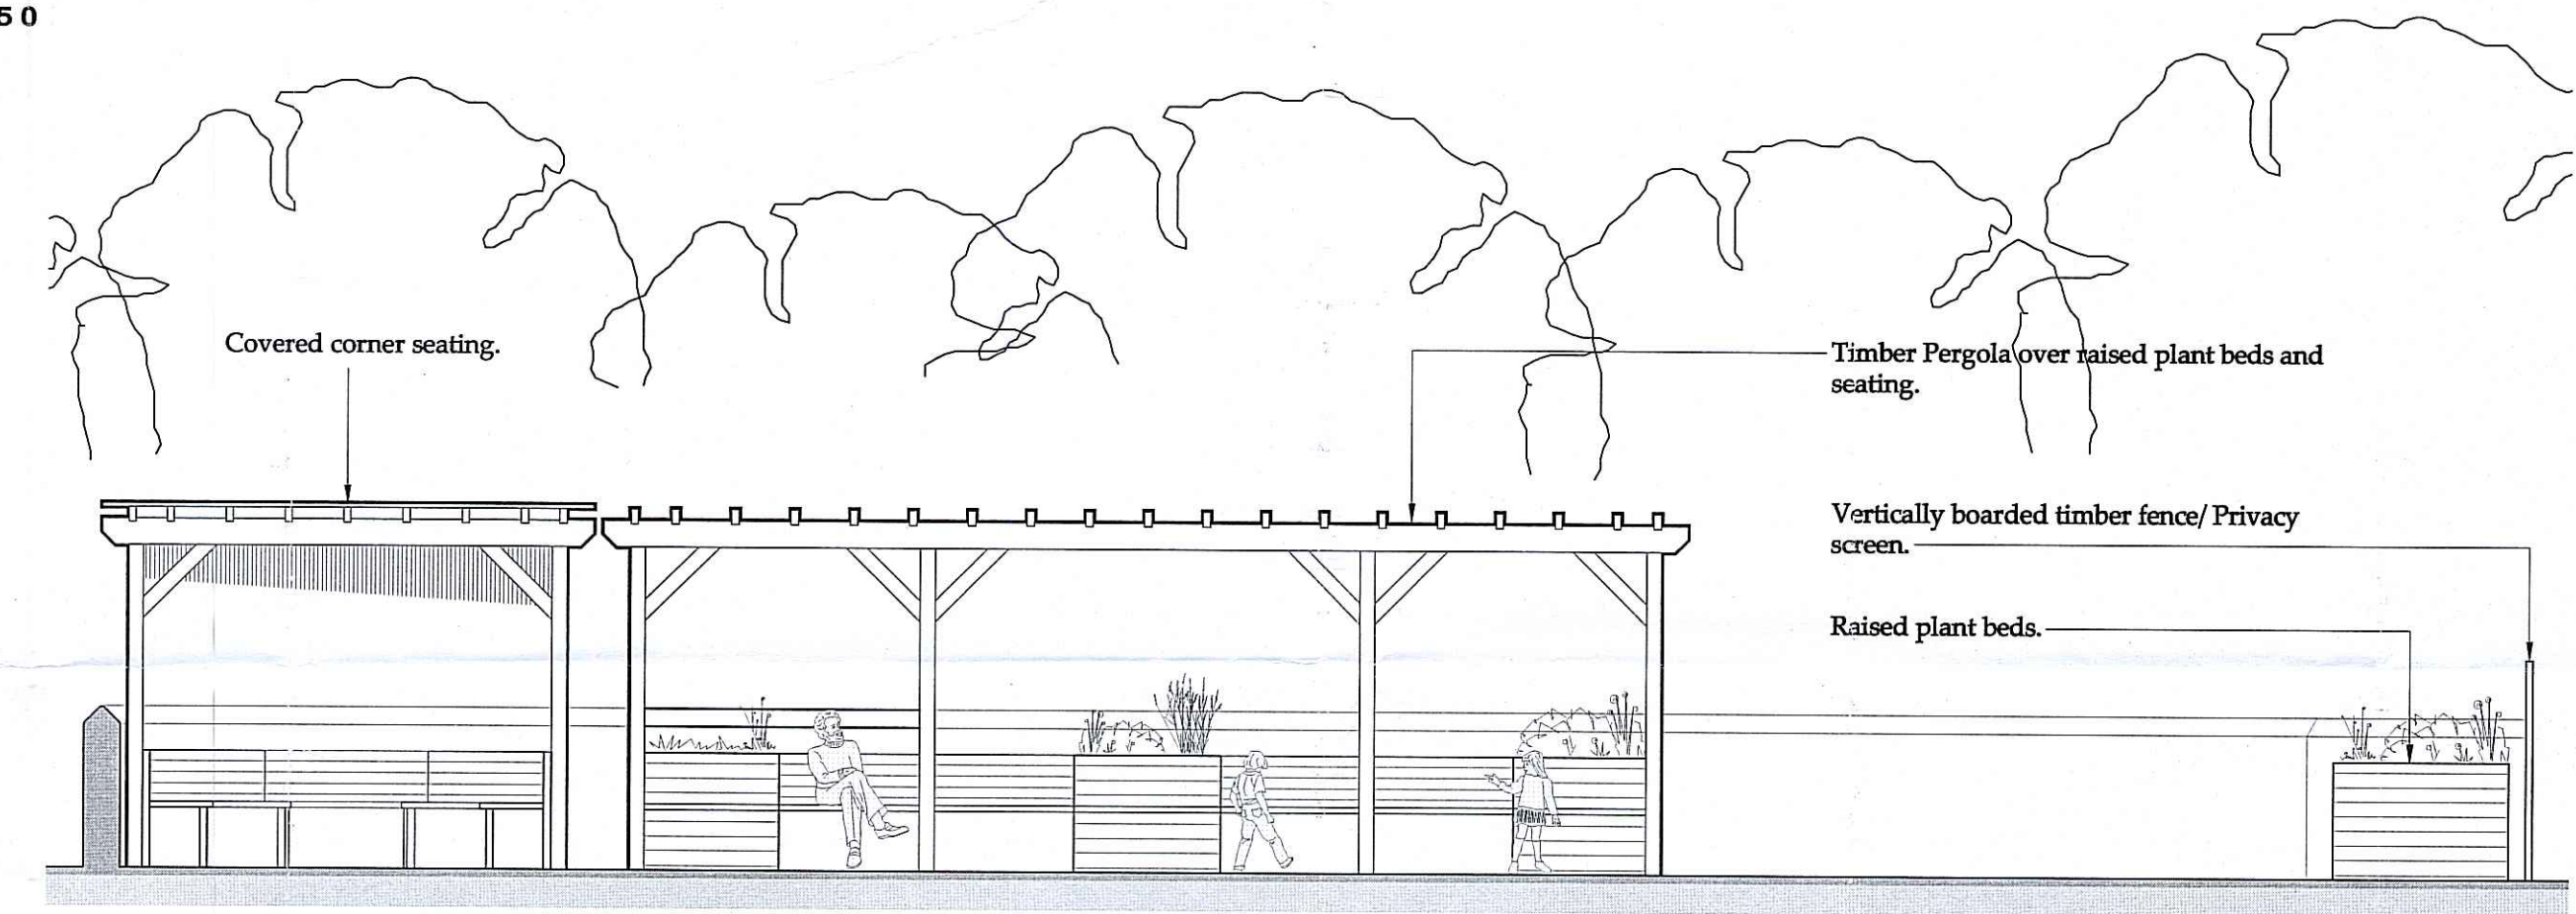


View " A "

1:50




View " B "

1:50

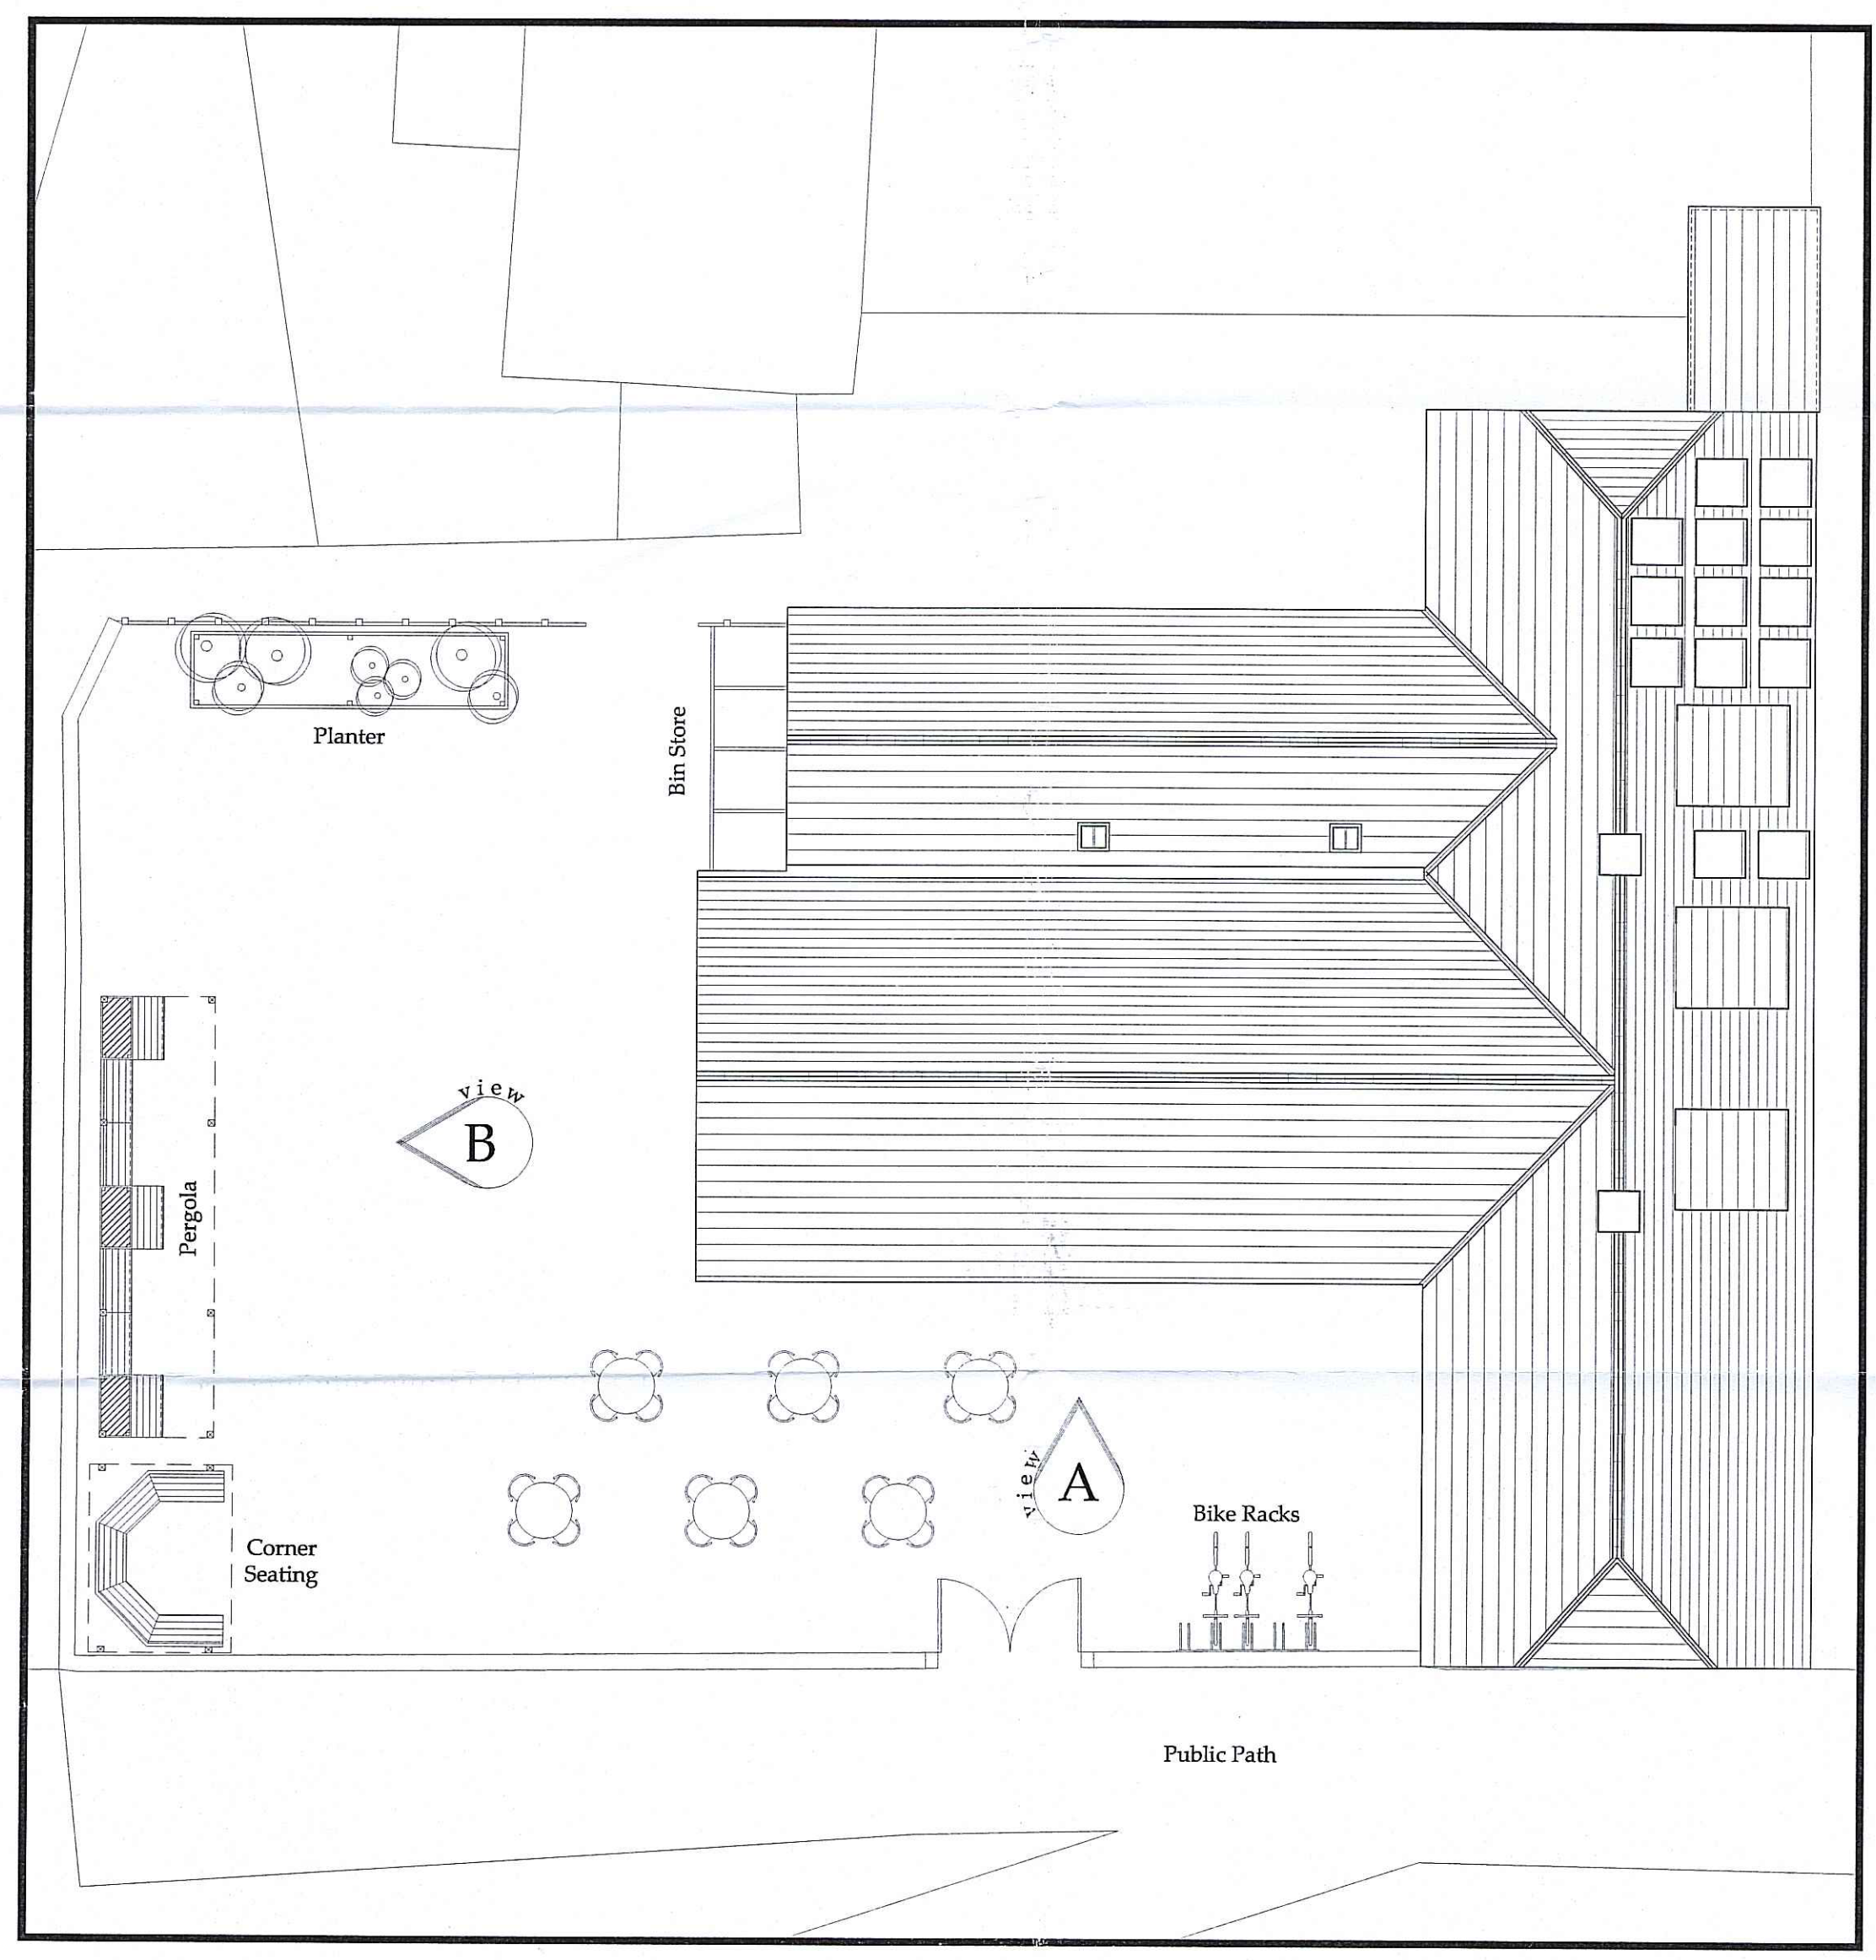

External Works Plan

1:100

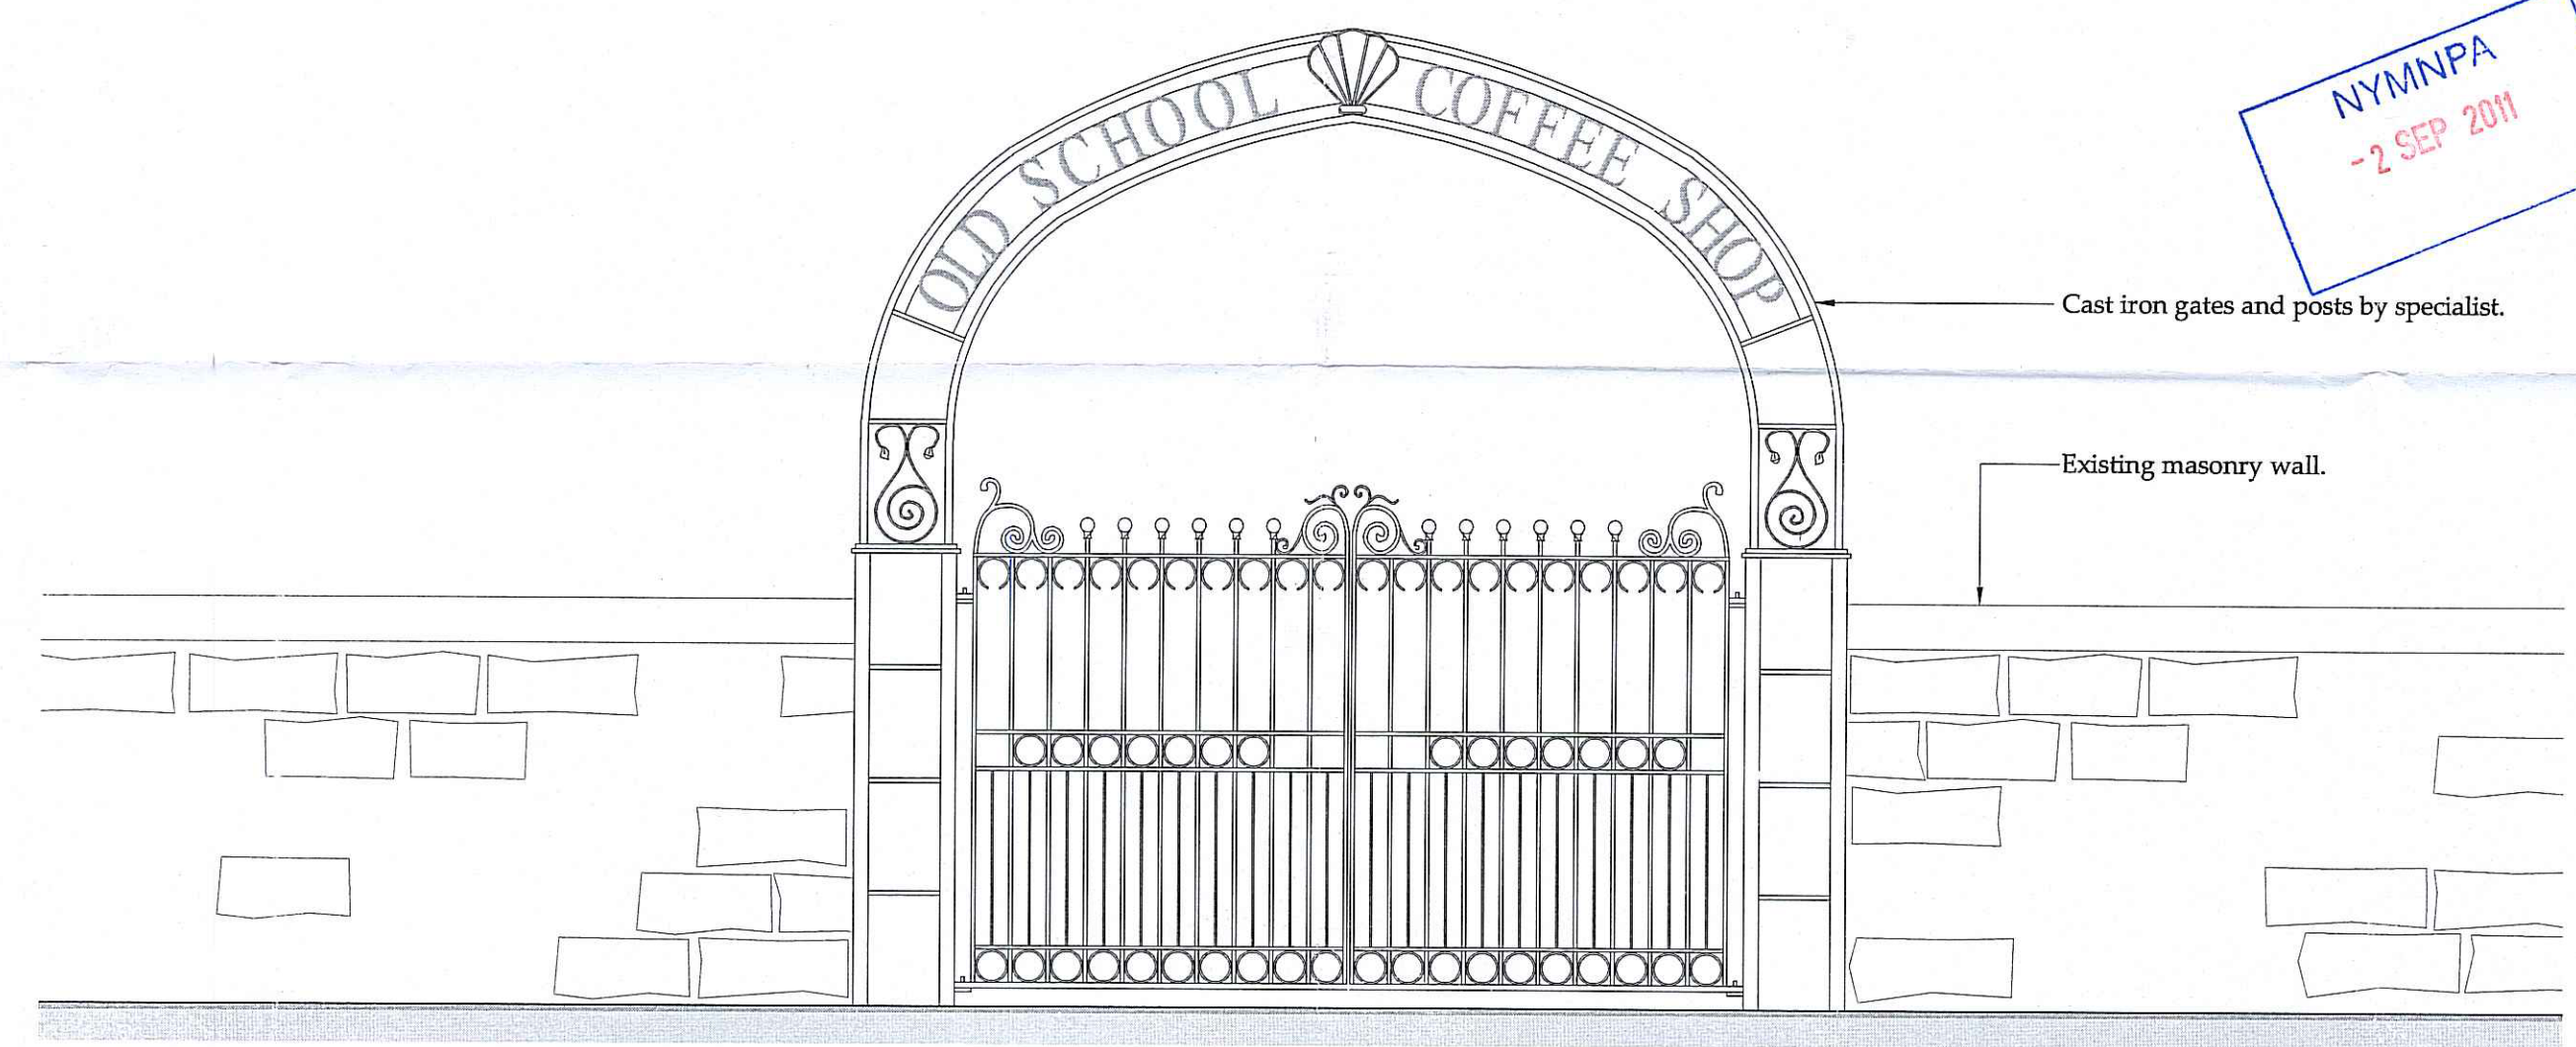

Gate Detail

1:20

Drawings for Client comment only

B	26/08/11	MDT	Alt. To suit client/ Added Gate
A	25/08/11	MDT	Issued for approval
REV	DATE	BY	AMENDMENT

NYMNP
 -2 SEP 2011

bhd
 partnership
 Architecture + Engineering
 Airy Hill Manor, Waterstead Lane,
 Whitby, N. Yorks. YO21 1QB.

CLIENT:
 Emily Thwaite & Bill Sanderson

PROJECT:
 Alterations to Old School
 Coffee House, Grosmont

DRAWING:
 External Works

DRAWING STATUS:
 Preliminary

DRAWN:
 M.D.Todd

CHECKED:
 N.I.Duffield

SCALE @ SIZE:
 1:50, 1:100 @ A1

DATE:
 25/08/11

DRAWING No:
 D9922-10

REV:
 B