


1:500 SITE PLAN

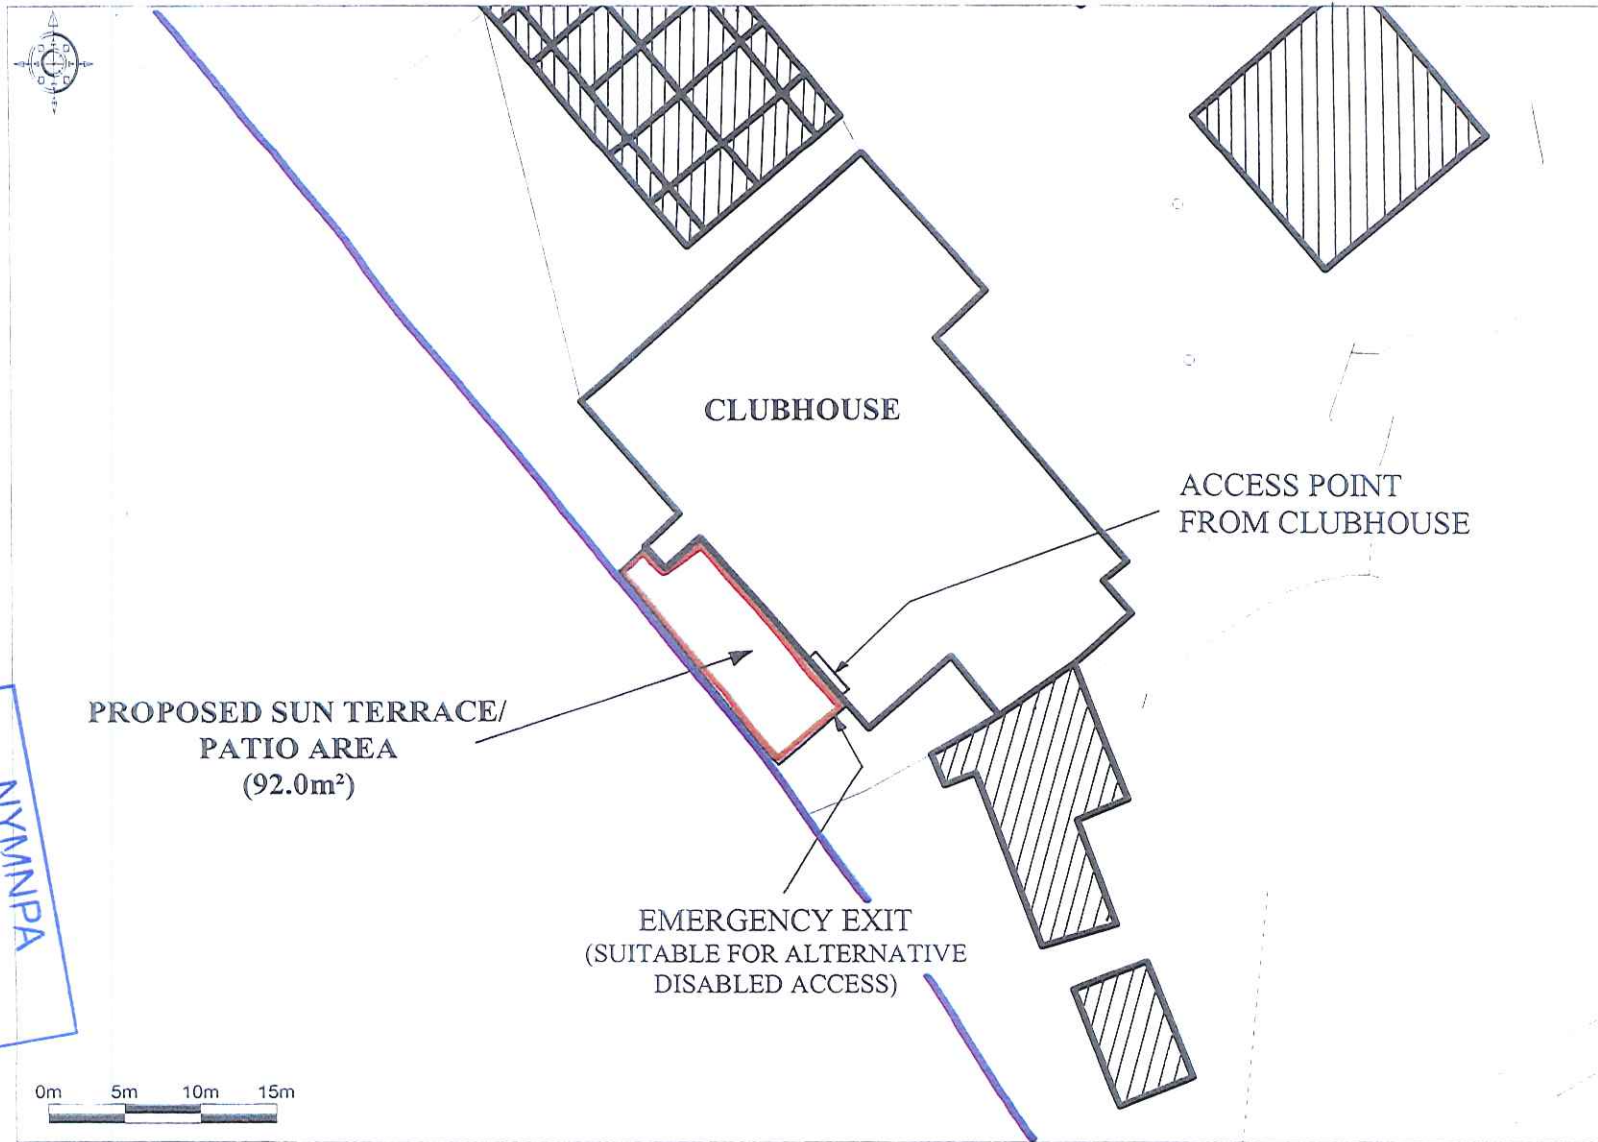

NYM/NPA
- 6 SEP 2011



Ordnance Survey © Crown Copyright 2011. All rights reserved. Licence number 100020449.
Getmapping plc © 2011. Plotted Scale - 1:500

WHITBY HOLIDAY PARK
SALTWICK BAY, WHITBY

NYM / 2011 / 0603 / FL