

NYM / 2011 / 0 6 6 8 / FL

12.10.2011

MRS STRANCEWAY  
NATIONAL PARK AUTHORITY  
THE OLD VICARAGE  
BONDGATE  
HELMISLEY  
YORK.

A.D. WEDDELL  
7 DARNCOMBE BUNGALOWS  
LANGDALE END  
SCARBOROUGH  
NORTH YORKS  
YO13 0LJ.

Dear Madam,

thankyou for your letter  
of 6 OCTOBER 2011. YOUR REF NYM/2011/0668/NEW

I would like to confirm that  
the omitted side elevation of the garage  
on the plan, is the same as the side  
elevation which has been submitted,

Yours Sincerley

NYMNPA

13 OCT 2011

SB.


NYM / 2011 / 09688 / FL

PROPOSED BUILDING TO BE ERECTED  
AT REAR OF NO 7 DARNCOBBE


NYMINPA  
-3 OCT 2011

PLAN 1:100 SCALE.


CENTRAL WINDOW  
ON SIDE.

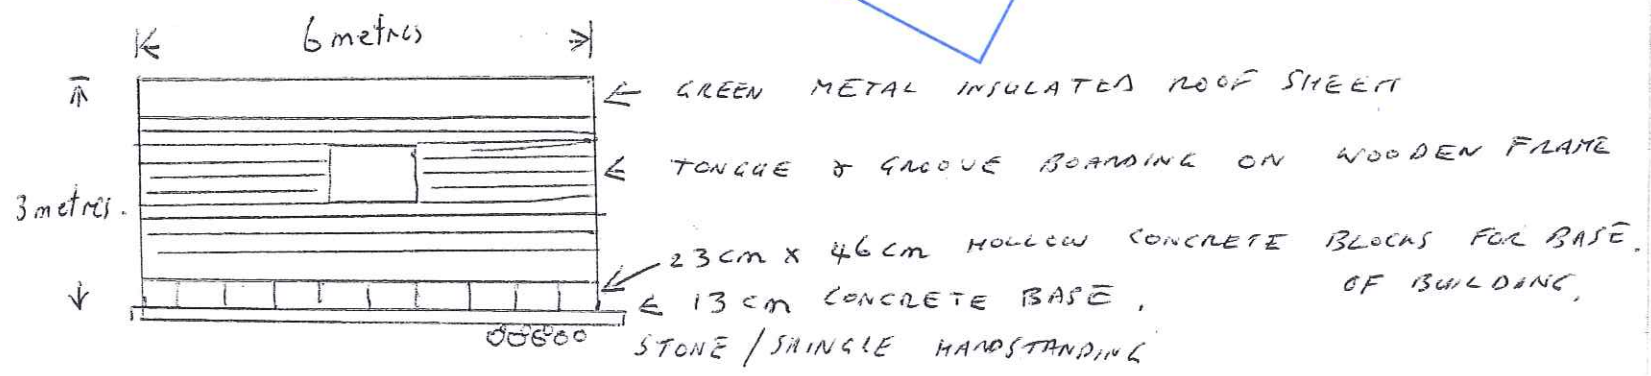

SIDE ELEVATION

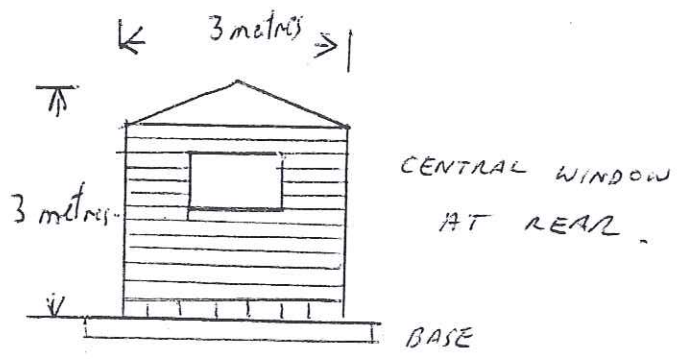

REAR ELEVATION

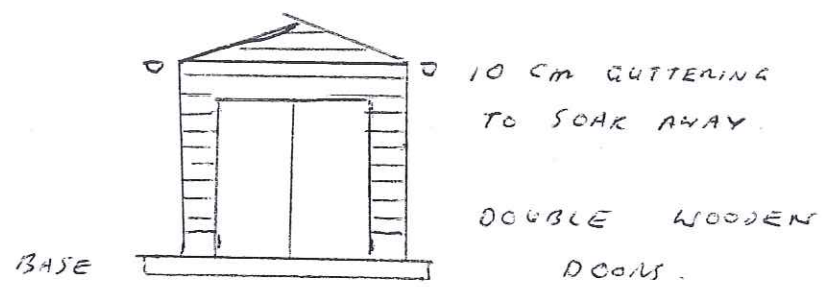

FRONT ELEVATION