

A	Minor amendments	3-9-11
B	Minor amendments	20-9-11
Revision	Details	Date


Project:  
Alterations to Hillside Farm, Sleights, North Yorkshire

Drawing:  
Proposed Site Layout

Date: 15/8/11	Scale: 1-200	Project No. ATA-2009-28	Drawing No. <b>04</b>
Drawn by: AHT	Revision: B	Ord Ref. ATA-2009-28	



Alan Tomlinson Architects

1 Hudsons Yard  
Flowergate  
Whitby  
North Yorkshire YO21 3BG



© Copyright Alan Tomlinson Architects

Notes: DO NOT SCALE FROM THIS DRAWING  
ALL DIMENSIONS MUST BE CHECKED ON SITE

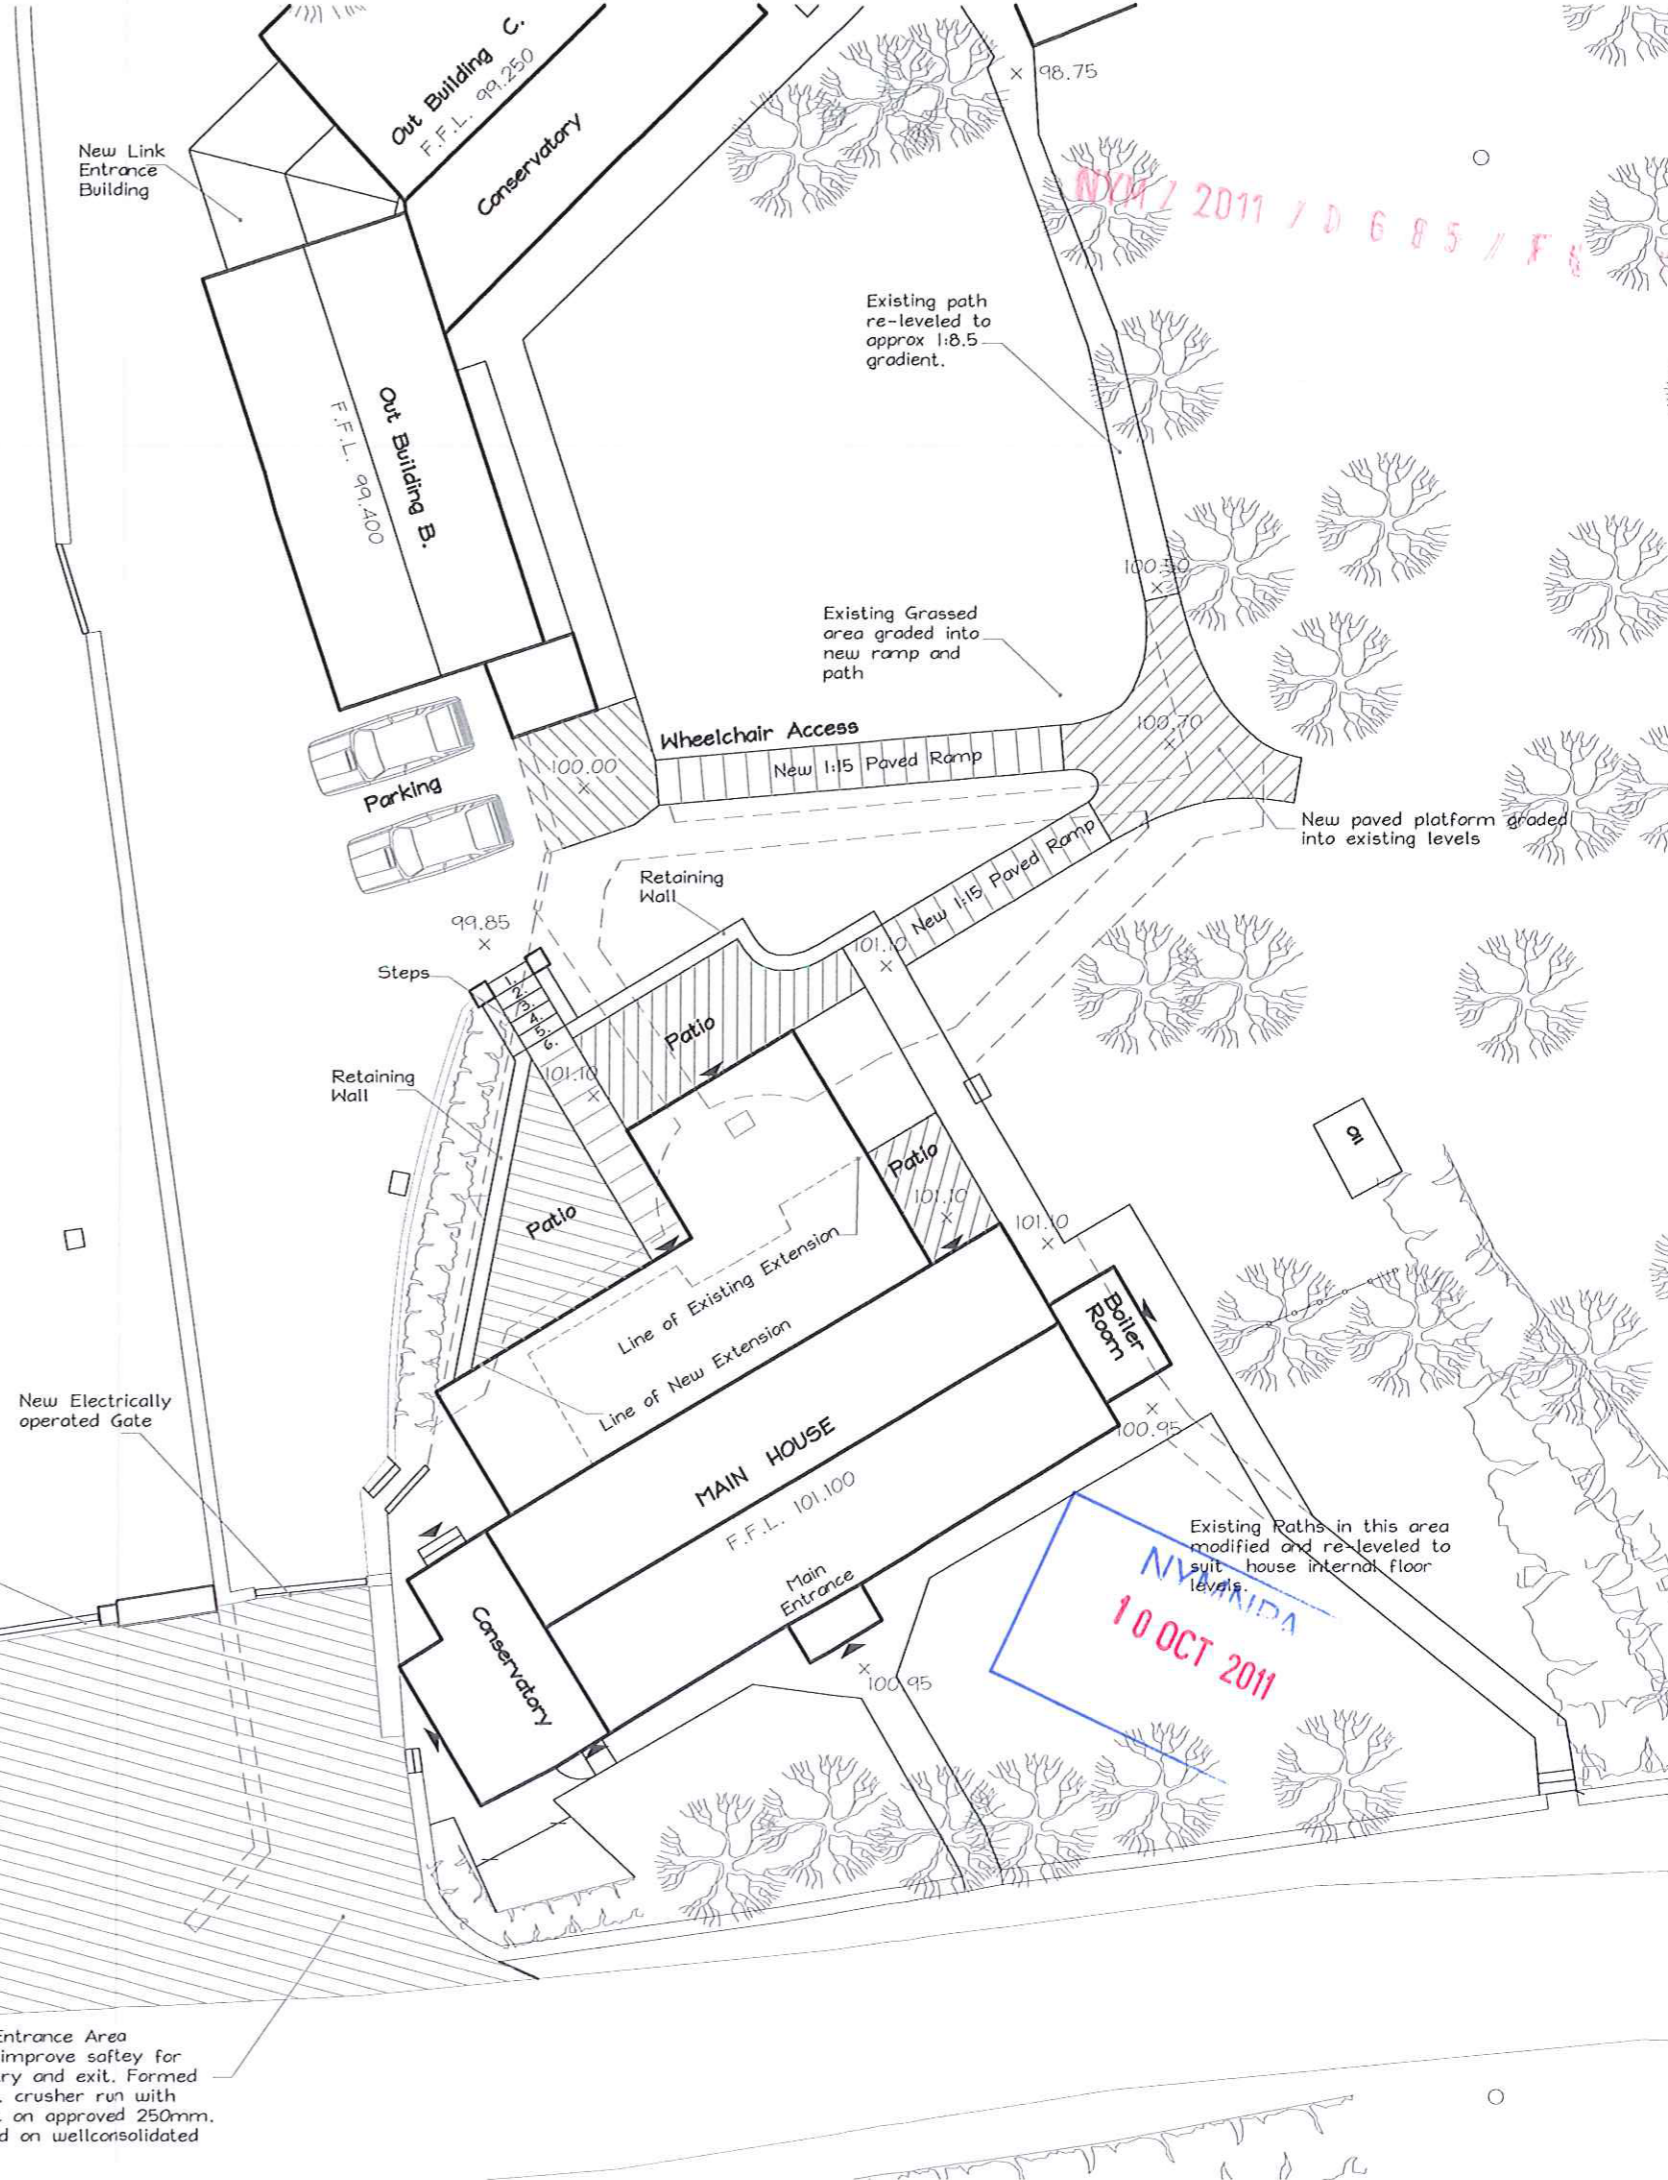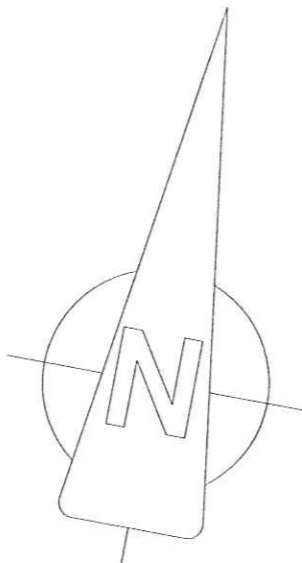

Existing Field Gate repositioned and ground regroded around field entrance.

low retaining wall formed to allow regroding of new entrance paving.

Existing Hedge removed and extended as shown.

New paved Entrance Area modified to improve safety for vehicular entry and exit. Formed with 100mm. crusher run with binding agent on approved 250mm. Sub-base laid on wellconsolidated ground.

Existing Paths in this area modified and re-levelled to suit house internal floor levels.

NWA  
10 OCT 2011