


**Do Not Scale From
This Drawing**

-1 NOV 2011

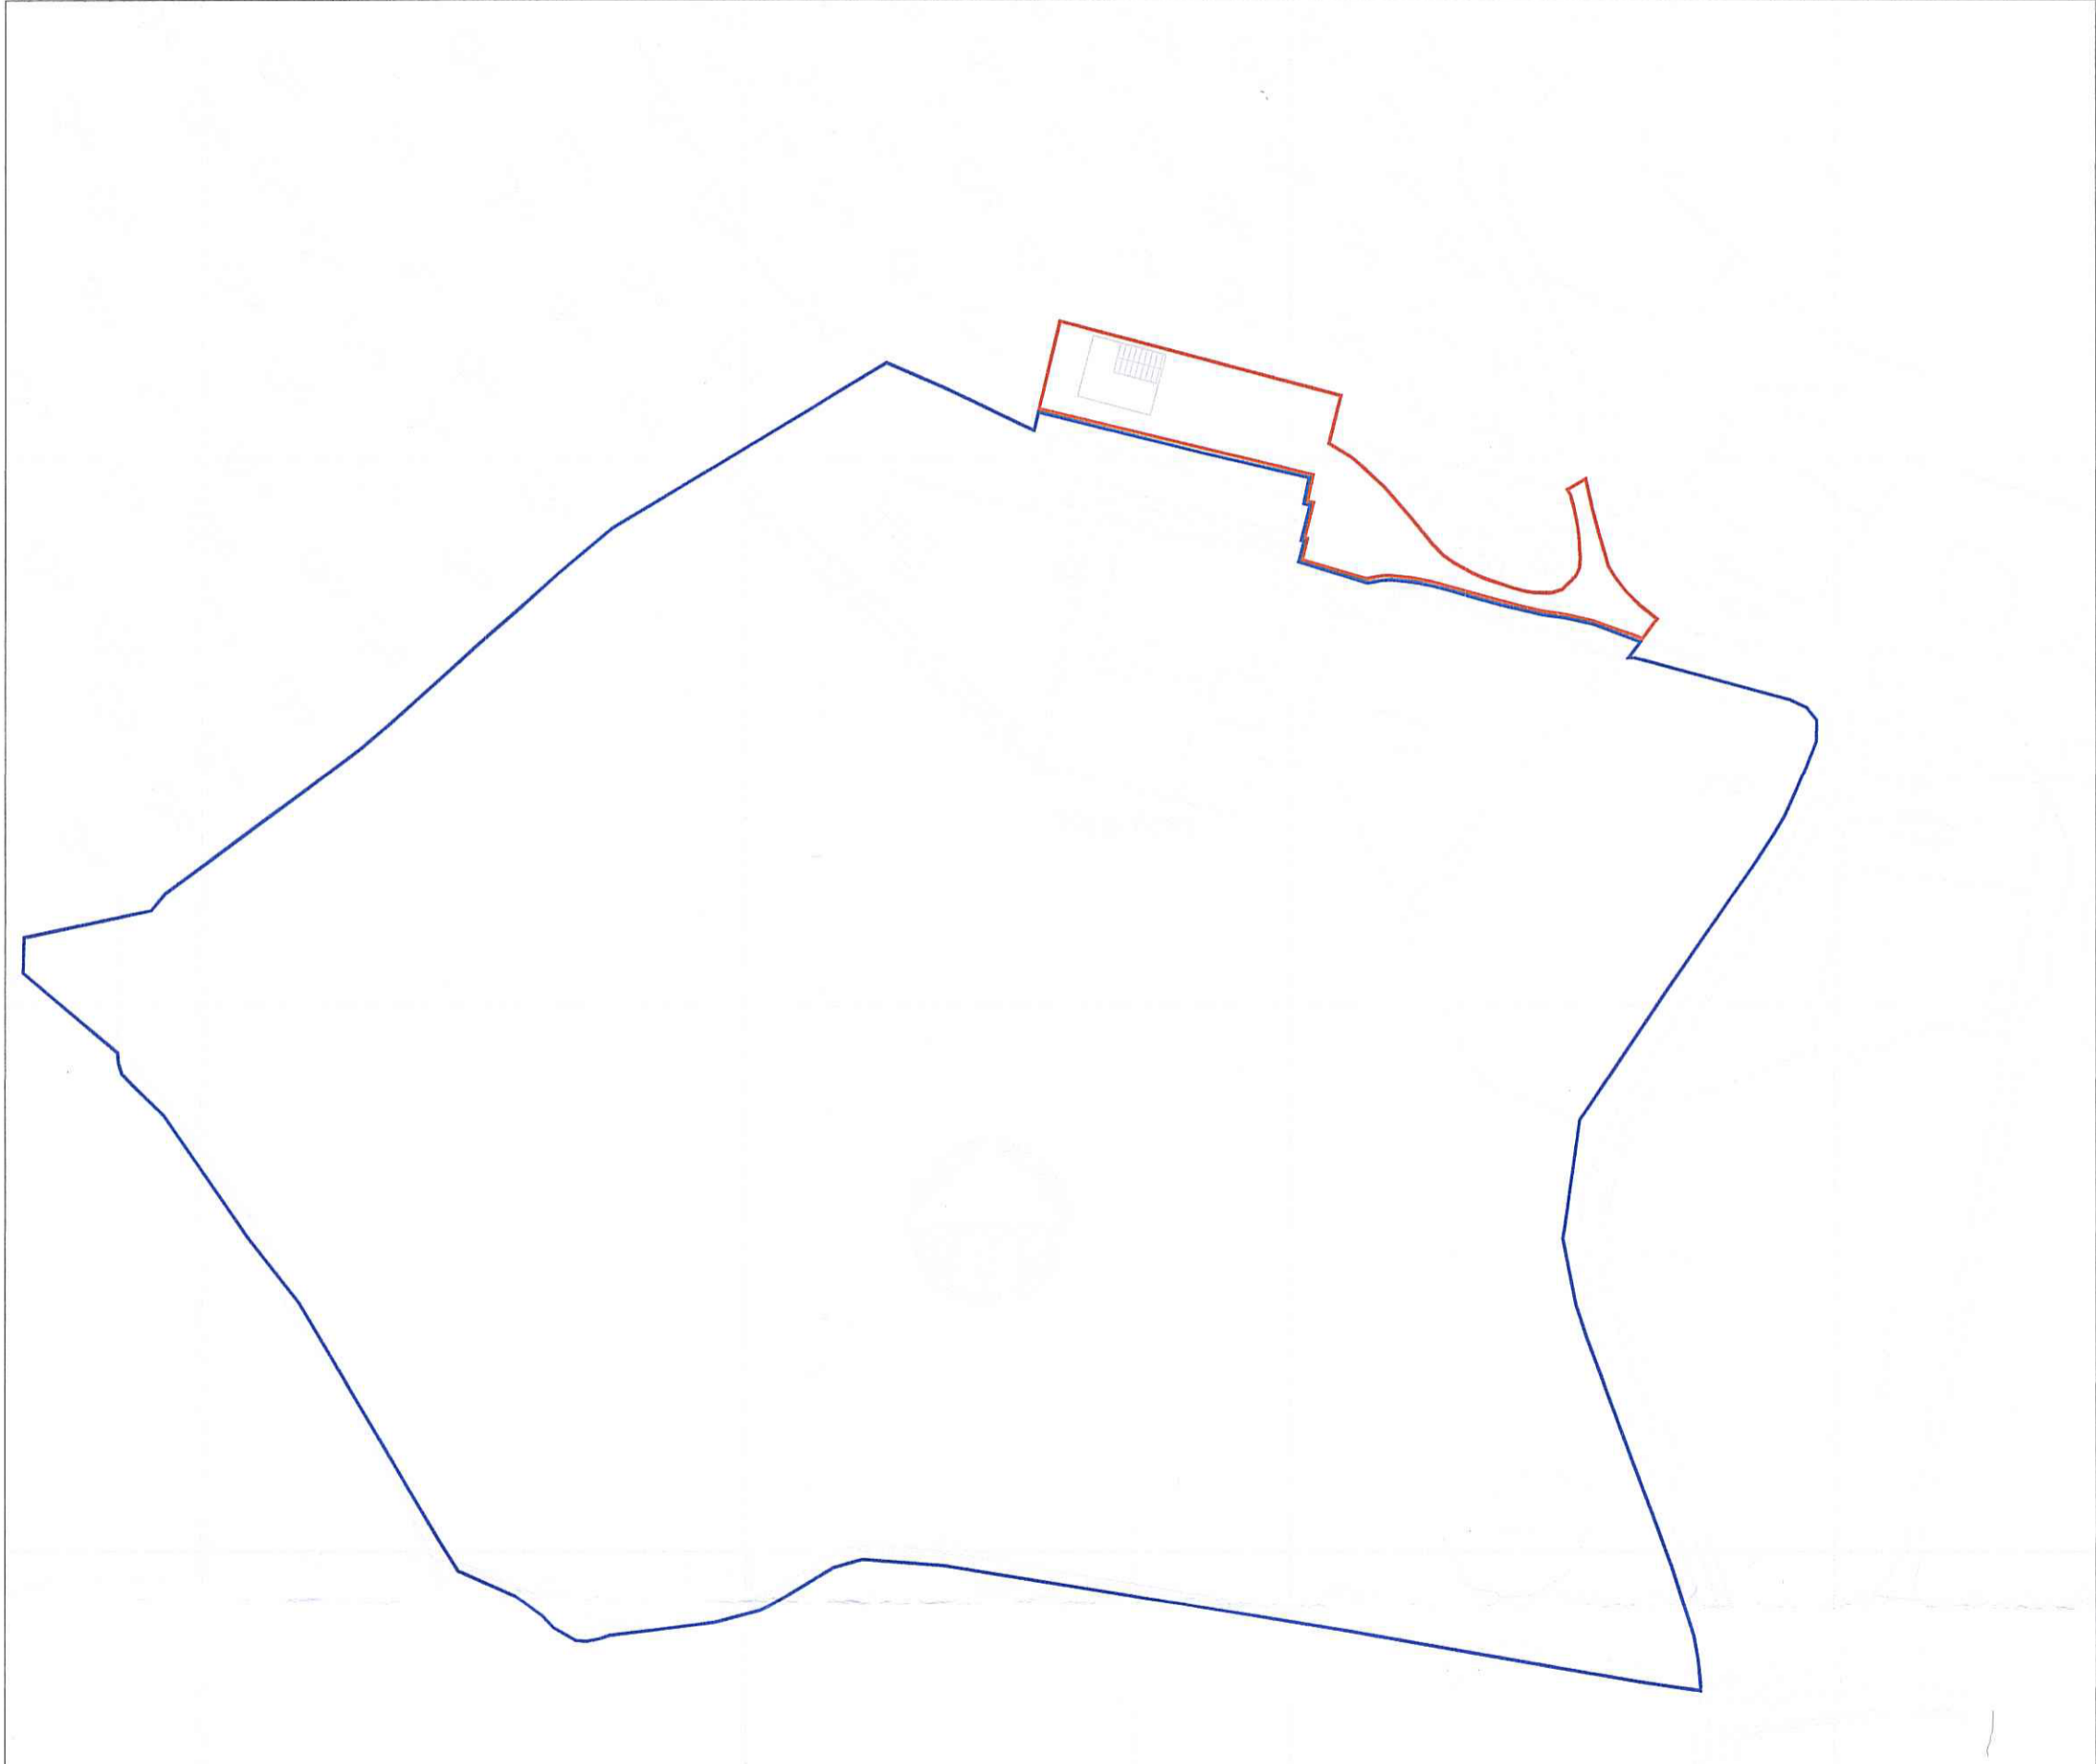

A	01.11.11	Red and blue line revised.

Dixon Associates
 Building Consultants, Surveyors & Technical Services

SOUTHLANDS,
 73 CARDIGAN ROAD,
 BRIDLINGTON,
 EAST YORKSHIRE
 YO15 3JU

© COPYRIGHT

Client
Mr & Mrs J & M Shephard

Location
**Thirley Cotes Farm
 Harwood Dale
 Scarborough
 North Yorkshire**

Drawing Title
Site Location Plan

Scale **1 : 1250 A2**

Date **14/10/11** Drawn By **CR**

Client	PD	TP	Copy To	BR	Builder	File
--------	----	----	---------	----	---------	------

Drawing No. 0909X	SP	Rev. A
-----------------------------	-----------	------------------