



NVA/NPA

10 NOV 2011

Project
EBBERSTON MOOR 1
WELL SITE
 Drawing Title
Site Location Plan

Date	Scale	Drawn by
13.10.11	1:25,000@A4	GS
Project No	Drawing No	Revision
19819	P1	-

Town Planners Architects Master Planners
 Landscape Architects Environmental Consultants
 Project Services

75th BARTON WILLMORE
 planning · design · 1936-2011


bartonwillmore.co.uk

Offices at Bristol Cambridge Cardiff Edinburgh Leeds London Manchester Reading Solihull

Reproduced from the Ordnance Survey Map with the permission of the Controller of HMSO. Crown Copyright Reserved. Licence No. 100019279



NYM / 2011 / 0761 / FL

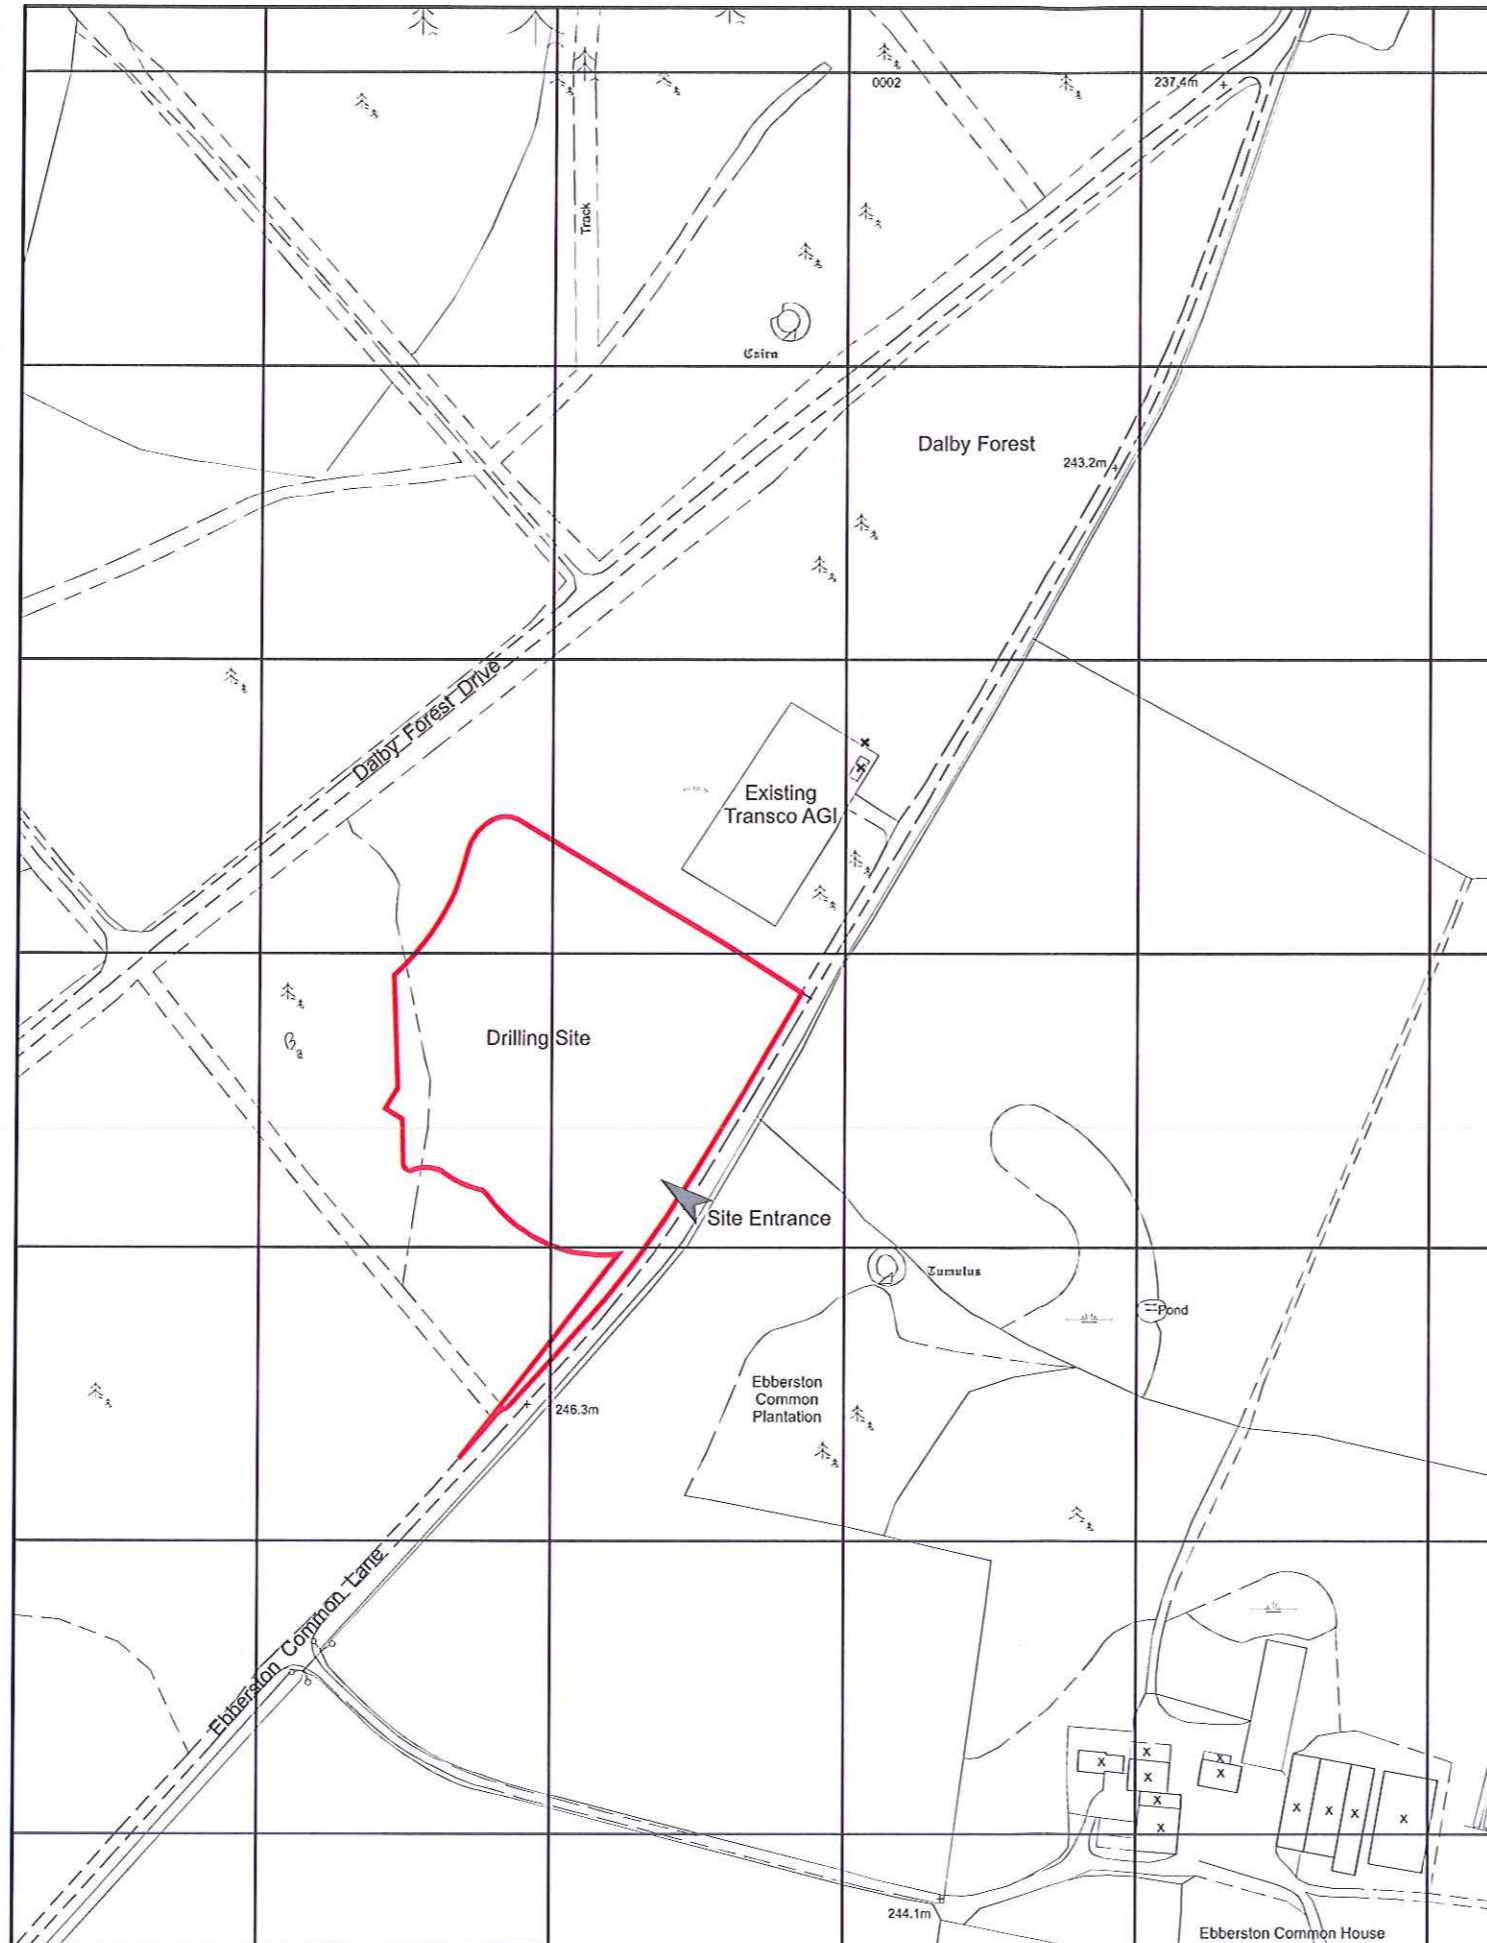

NYM 1577
10 NOV 2011

Project
EBBERSTON MOOR 1
WELL SITE
 Drawing Title
Application Boundary Line Plan

Date 13.10.11	Scale 1:2500@A3	Drawn by GS
Project No 19819	Drawing No P2	Revision -

Town Planners Architects Master Planners
 Landscape Architects Environmental Consultants
 Project Services



bartonwillmore.co.uk
Office at Bristol Cambridge Cardiff Ebbw Vale Edinburgh Leeds London Manchester Reading Southampton



Reproduced from the Ordnance Survey Map with the permission of the
 Controller of HMSO. Crown Copyright Reserved. Licence No. 100019279