


EXISTING REAR ELEVATION VIEW  
FROM WEST BENE LOOKING WEST.

PROPOSED PRIVATE BED ROOM  
EXTENSION AT THE  
GROSVENOR HOTEL ROBIN  
HOODS BAY WHITBY  
SCALE 1:100

NYMNPA  
25 NOV 2011

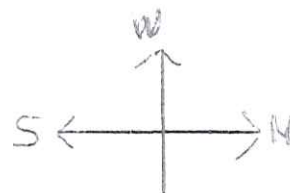

NYM / 2011 / 0766 / FL

PROPOSED 1ST FLOOR  
REAR ELEVATION VIEW  
FROM WEST DENE LOOKING WEST

1:100


NYMNPA  
25 NOV 2011  
SB



SB / 2011 / 0766 / FL

EXISTING REAR ELEVATION


NYMNP  
11 NOV 2011

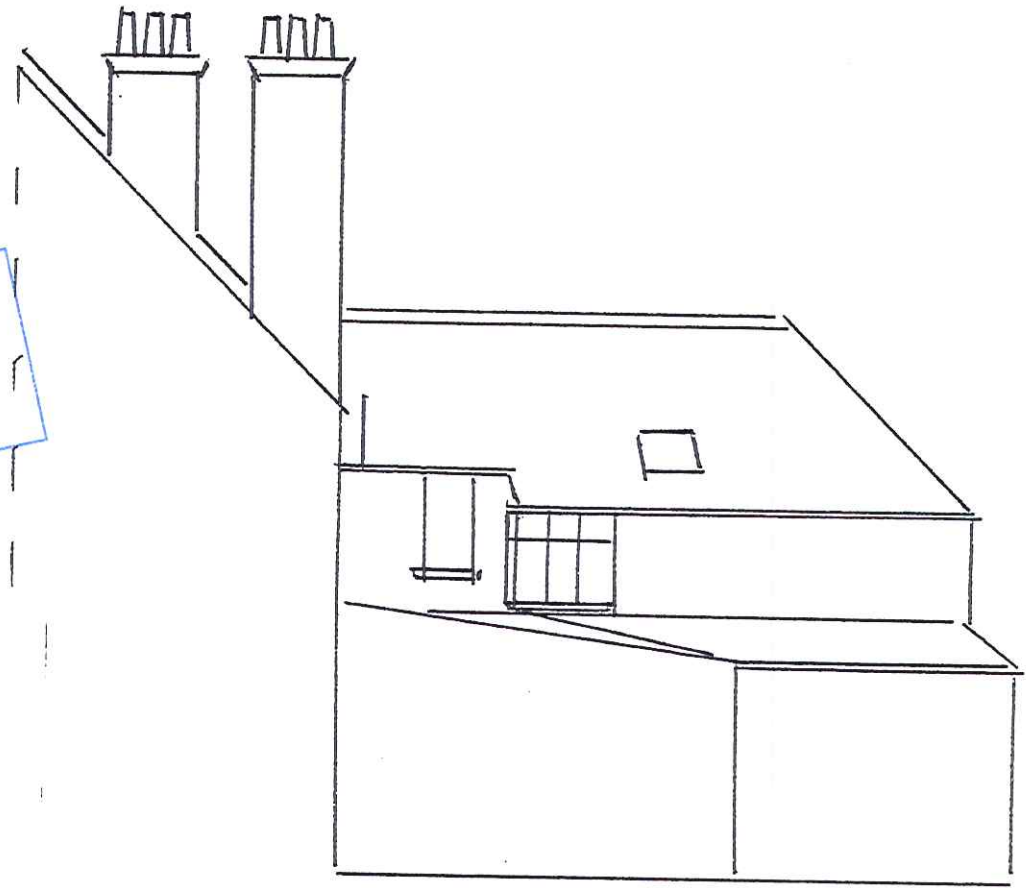

PROPOSED PRIVATE BED ROOM  
EXTENSION AT THE  
GROSVENOR HOTEL ROBIN  
HOODS BAY WHITBY  
SCALE 1:100

11 NOV 2011 / 0766 / FL-1

PROPOSED 1ST FLOOR  
REAR ELEVATION

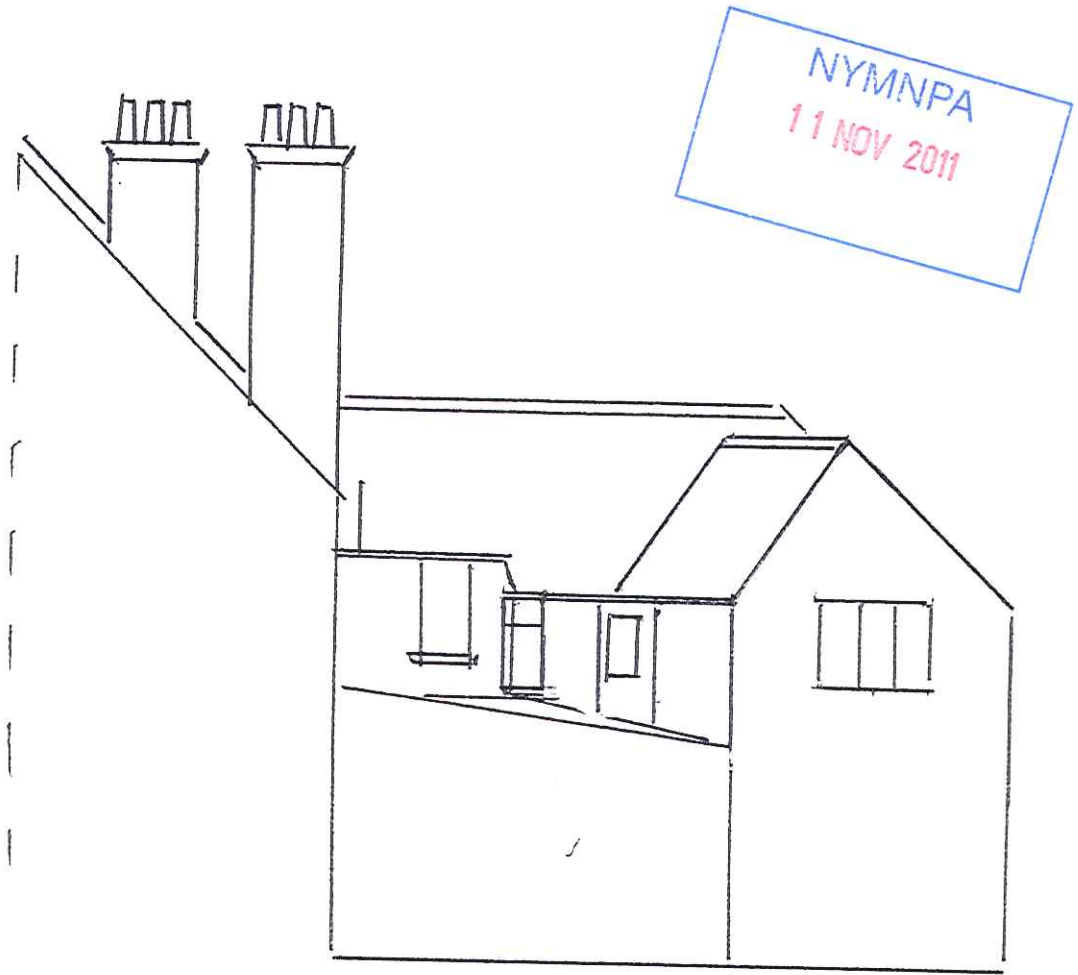


PROPOSED PRIVATE BED ROOM  
EXTENSION AT THE  
GROSVENOR HOTEL ROBIN  
HOODS BAY WHITBY  
SCALE 1:100

NYM / 2011 / 0766 / FL

EXISTING GROUND FLOOR PLAN

NYM / 2011 / 0766 / FL - 1

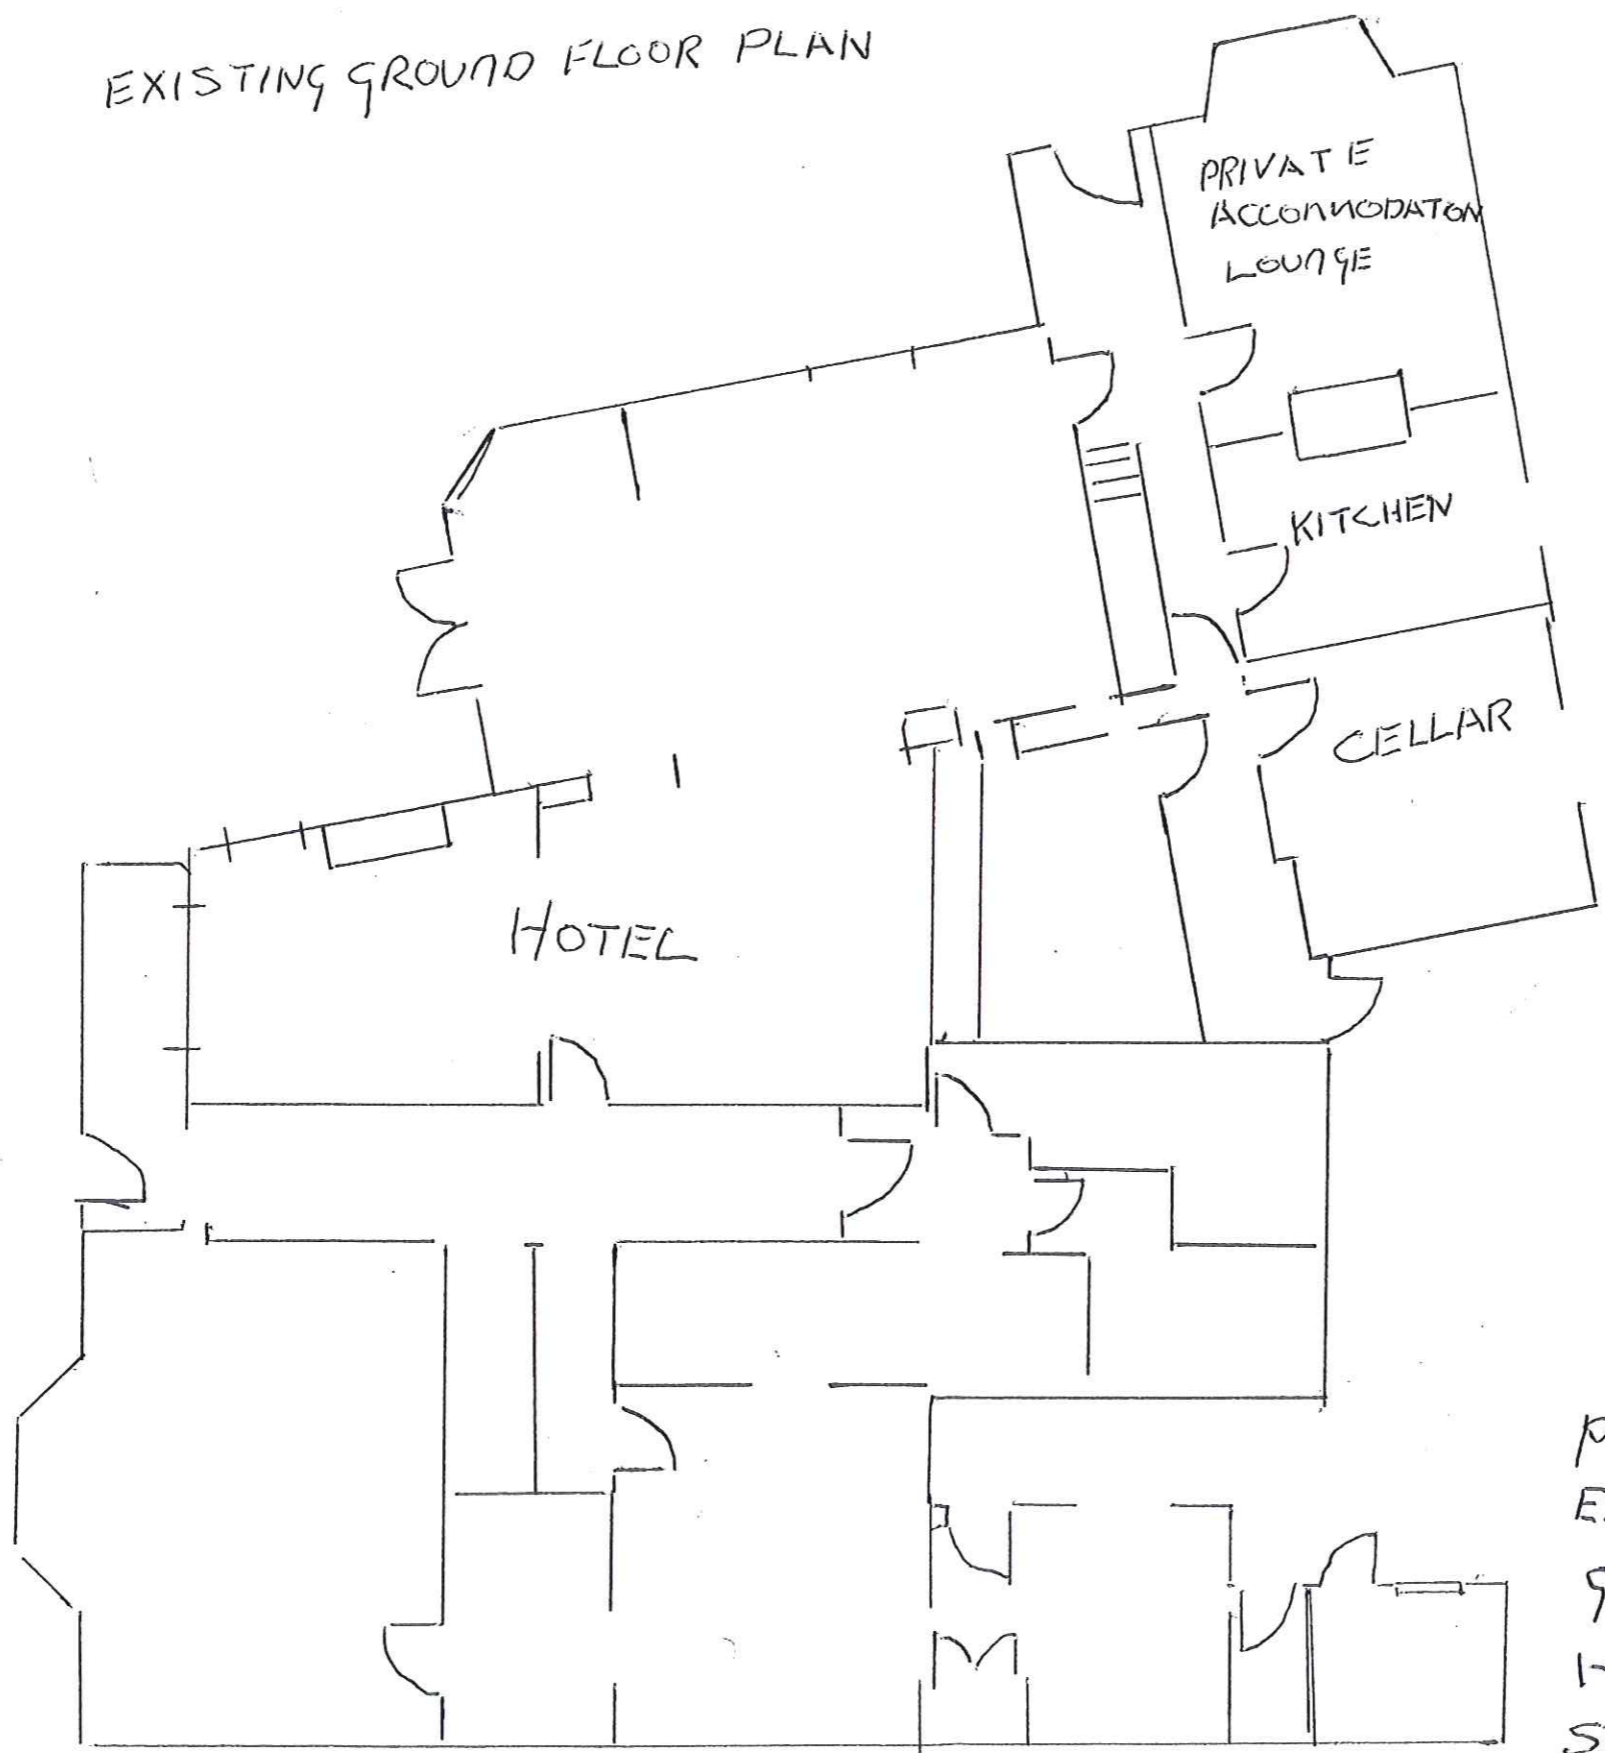


NYMNP  
11 NOV 2011

PROPOSED PRIVATE BED ROOM  
EXTENSION AT THE  
GROSVENOR HOTEL ROBIN  
HOODS BAY WHITBY  
SCALE 1:100

EXISTING 1ST FLOOR

NYM / 2011 / 0706 / FL

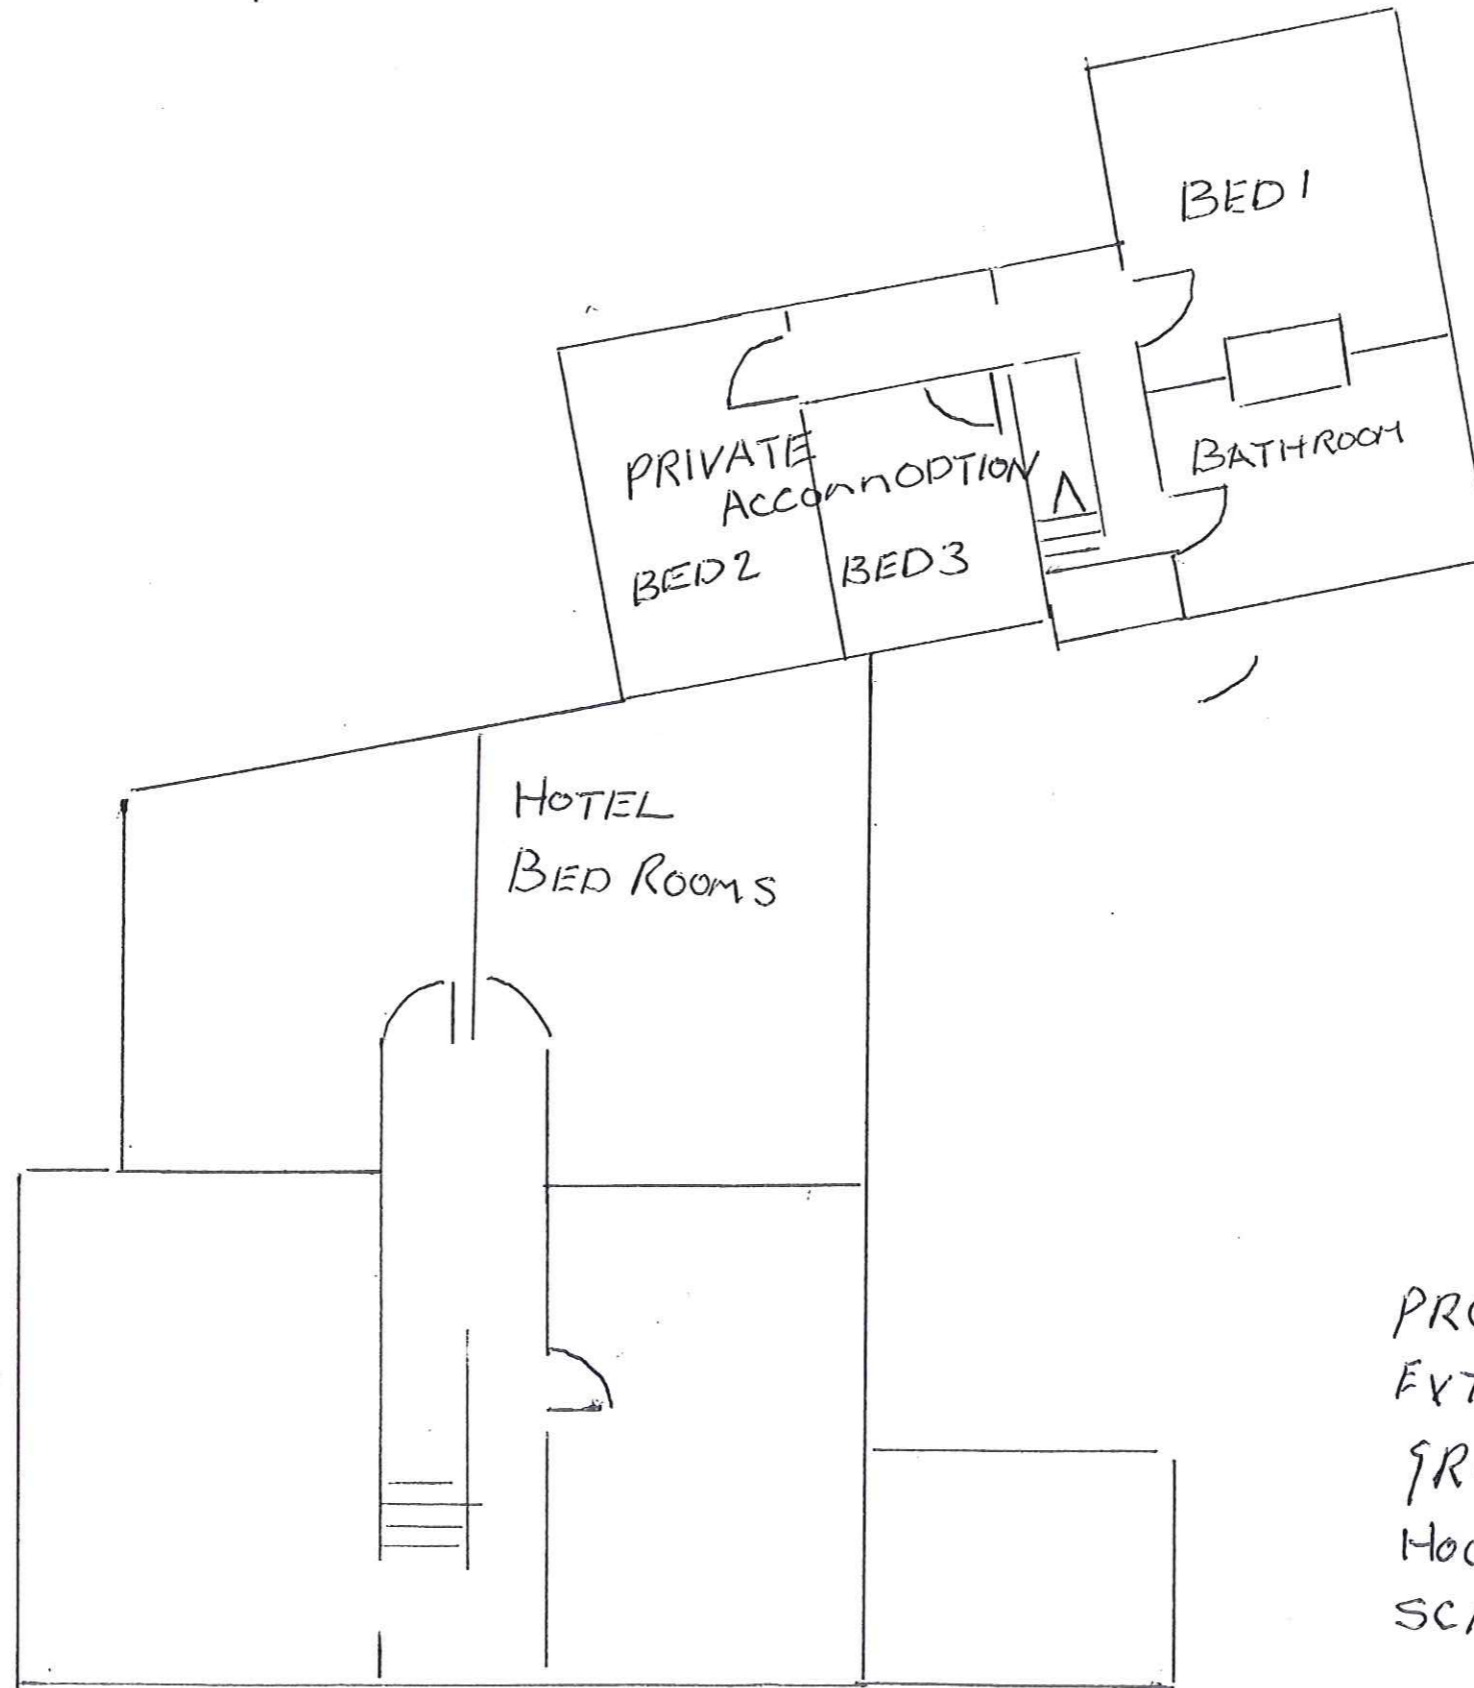


NYMNPA  
11 NOV 2011

PROPOSED PRIVATE BED ROOM  
EXTENSION AT THE  
GROSVENOR HOTEL ROBIN  
HOODS BAY WHITBY  
SCALE 1:100

PROPOSED 1ST FLOOR

NYM / 2011 / 0766 / FL

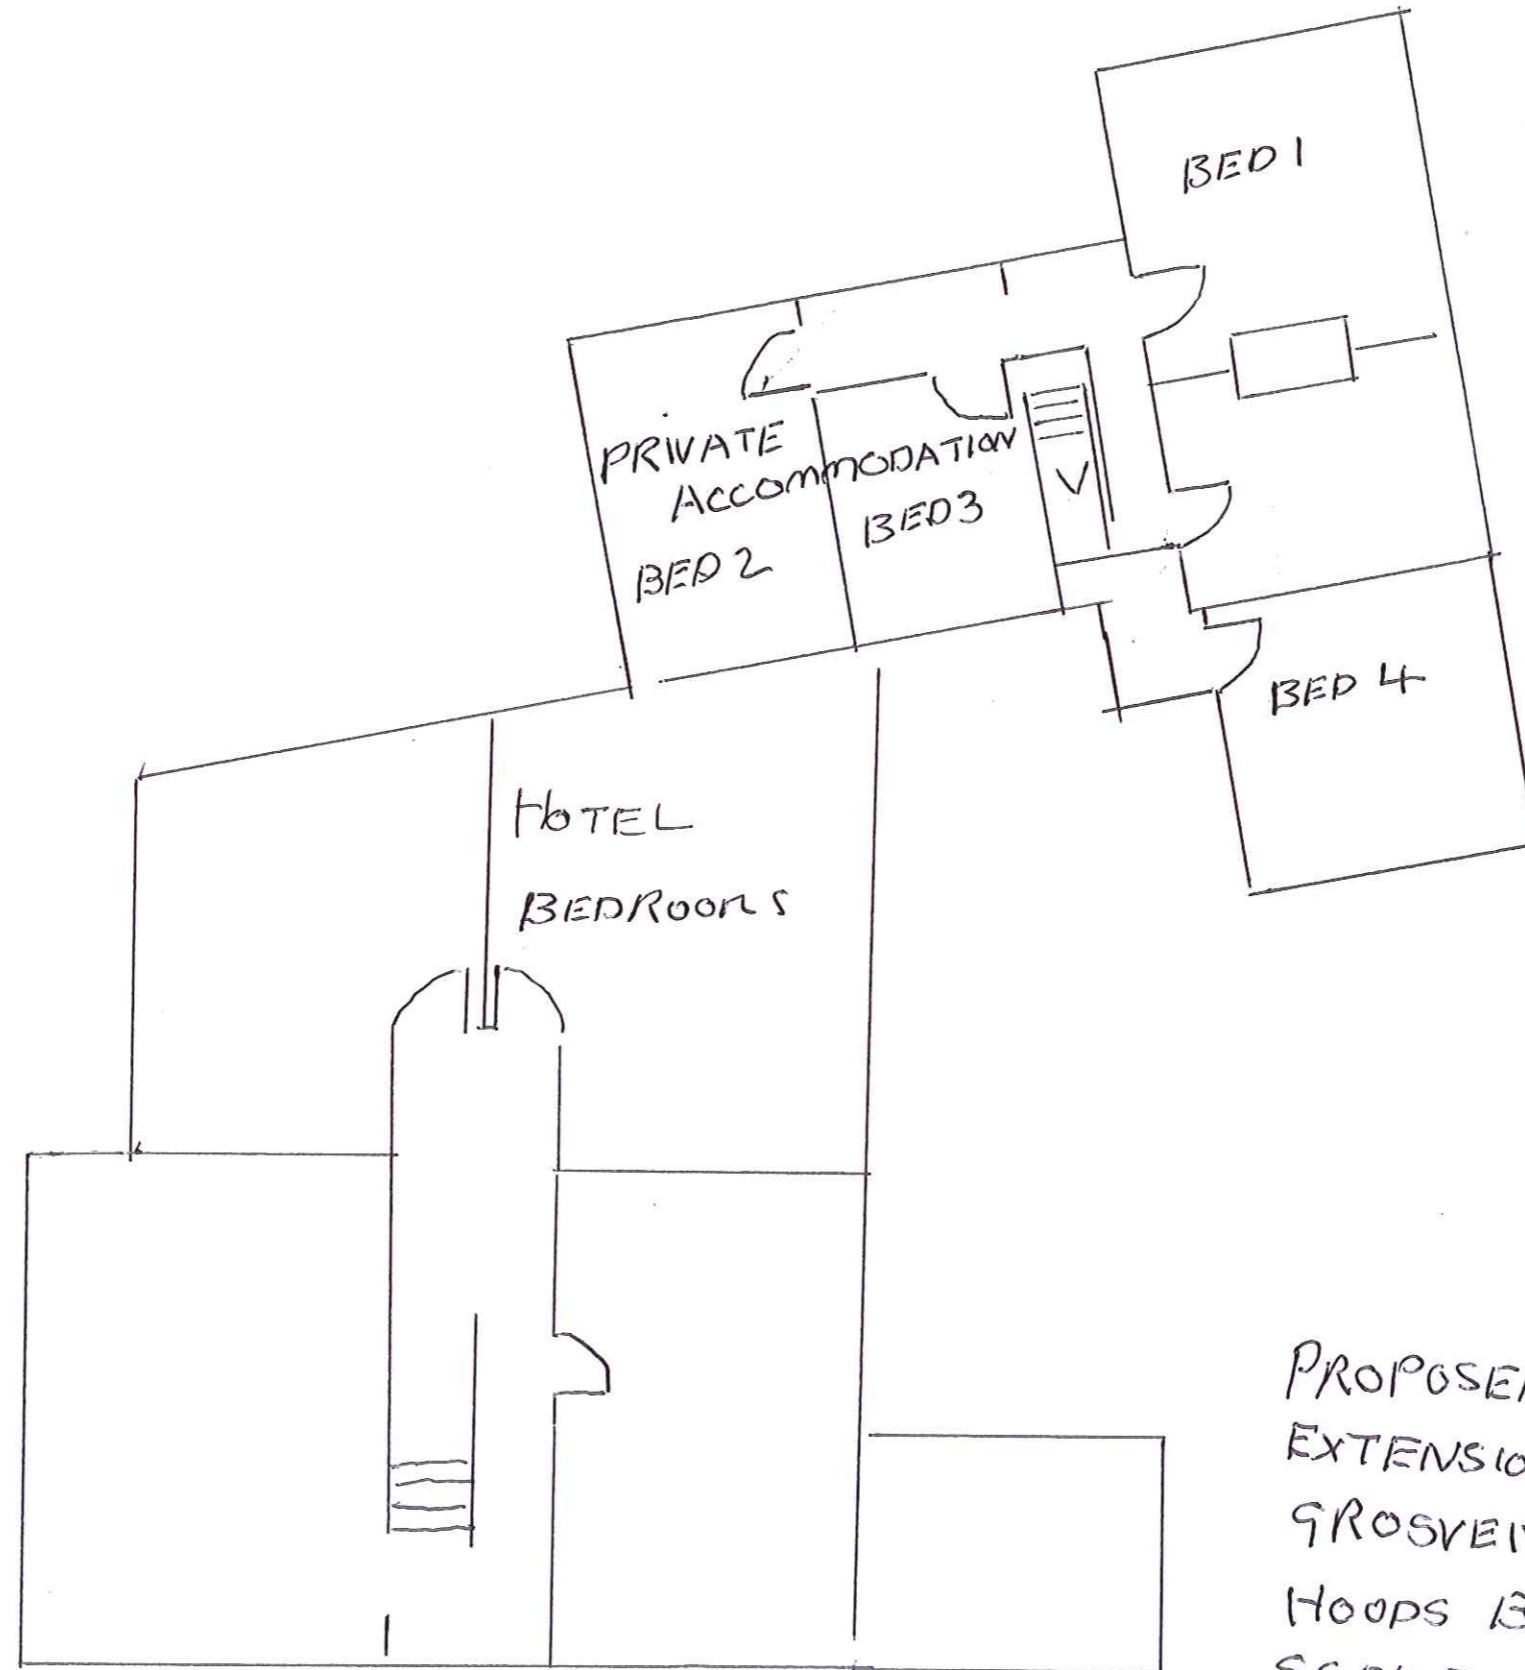

APPROVED  
11 NOV 2011

PROPOSED PRIVATE BED ROOM  
EXTENSION AT THE  
GROSVEINOR HOTEL ROBIN  
HOODS BAY WHITBY  
SCALE 1:100