


LOCATION PLAN TO ACCOMPANY PLANNING APPLICATION
FOR NEW WINDOWS TO THE HAVEN WASH HOUSE, CHAPEL STREET
ROBIN HOODS BAY.

8 DEC 2011
G + D WEARMOUTH

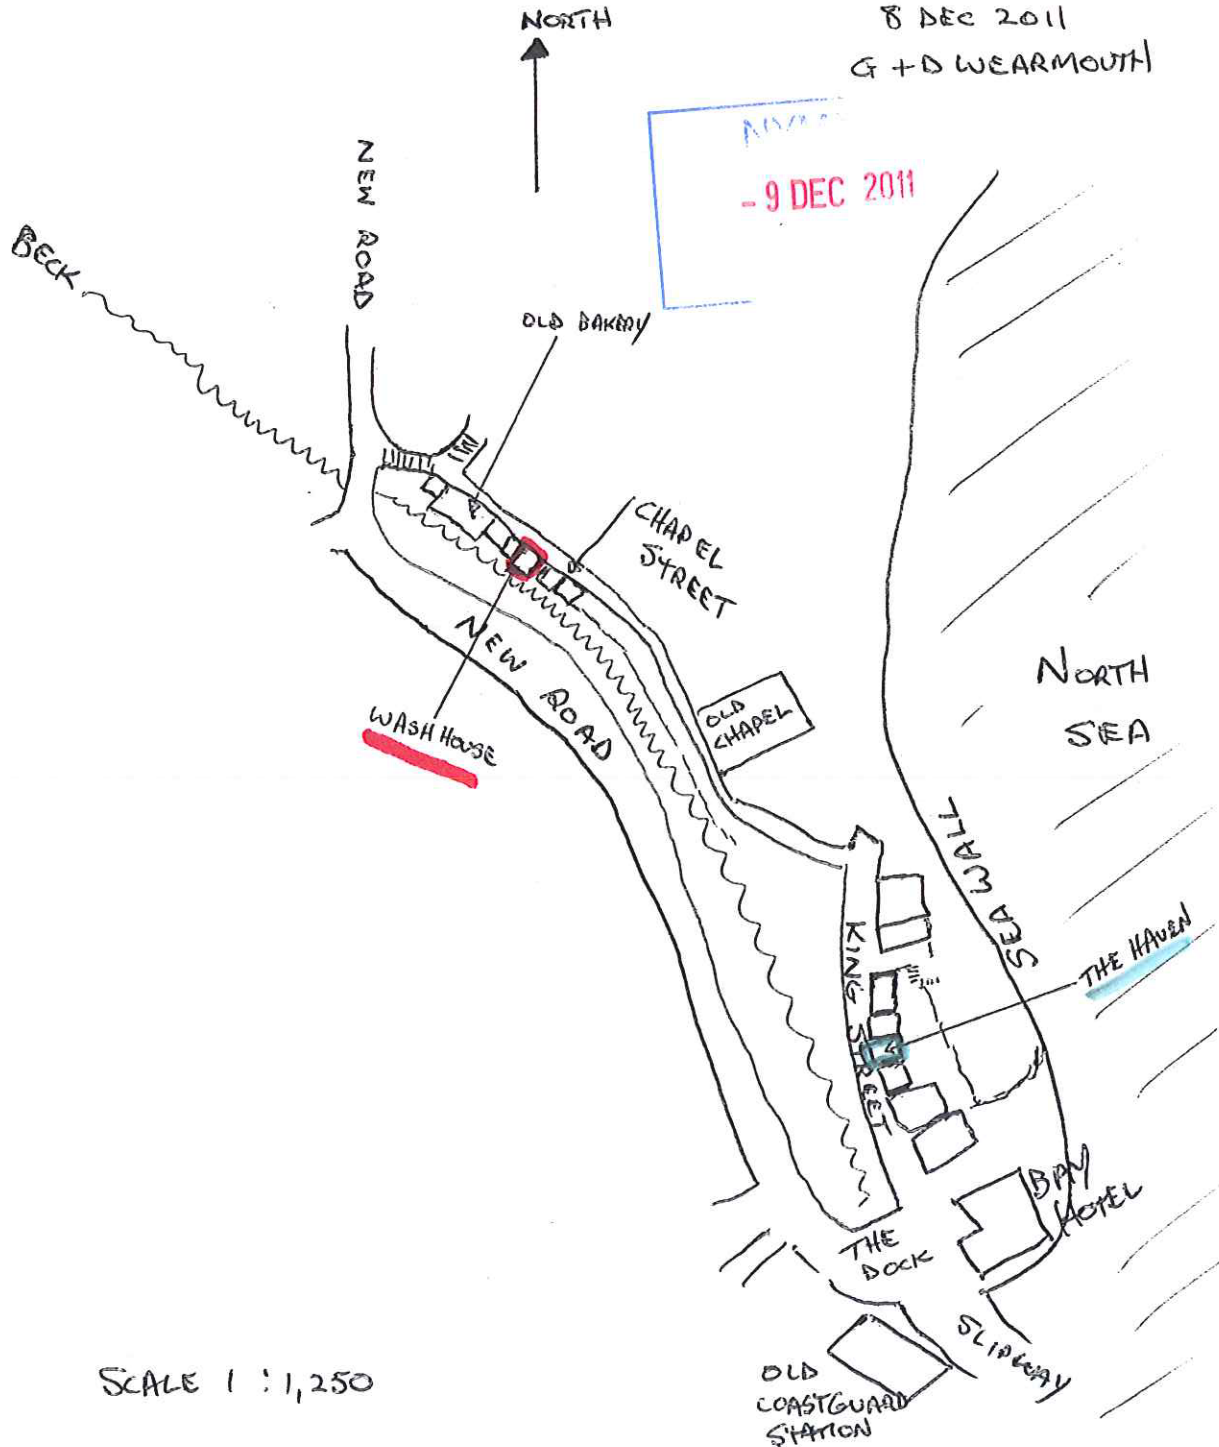

SCALE 1 : 1,250