


**NOTES**  
 Do not scale from this Drawing  
 It is the Contractor's responsibility to check all governing dimensions and verify all dimensions on site before commencing any work or making any shop drawings.  
 This drawing to be read in conjunction with structural, mechanical and electrical drawings and other relevant information and any discrepancies are to be reported to the Architect.  
 Work and materials to be in accordance with the Building Regulations where appropriate and to comply with relevant British Standards.  
 This drawing is the copyright of Edwardson Associates and should not be reproduced in whole or in part without their written permission.

NYM / 2011 / 1-863 / F1

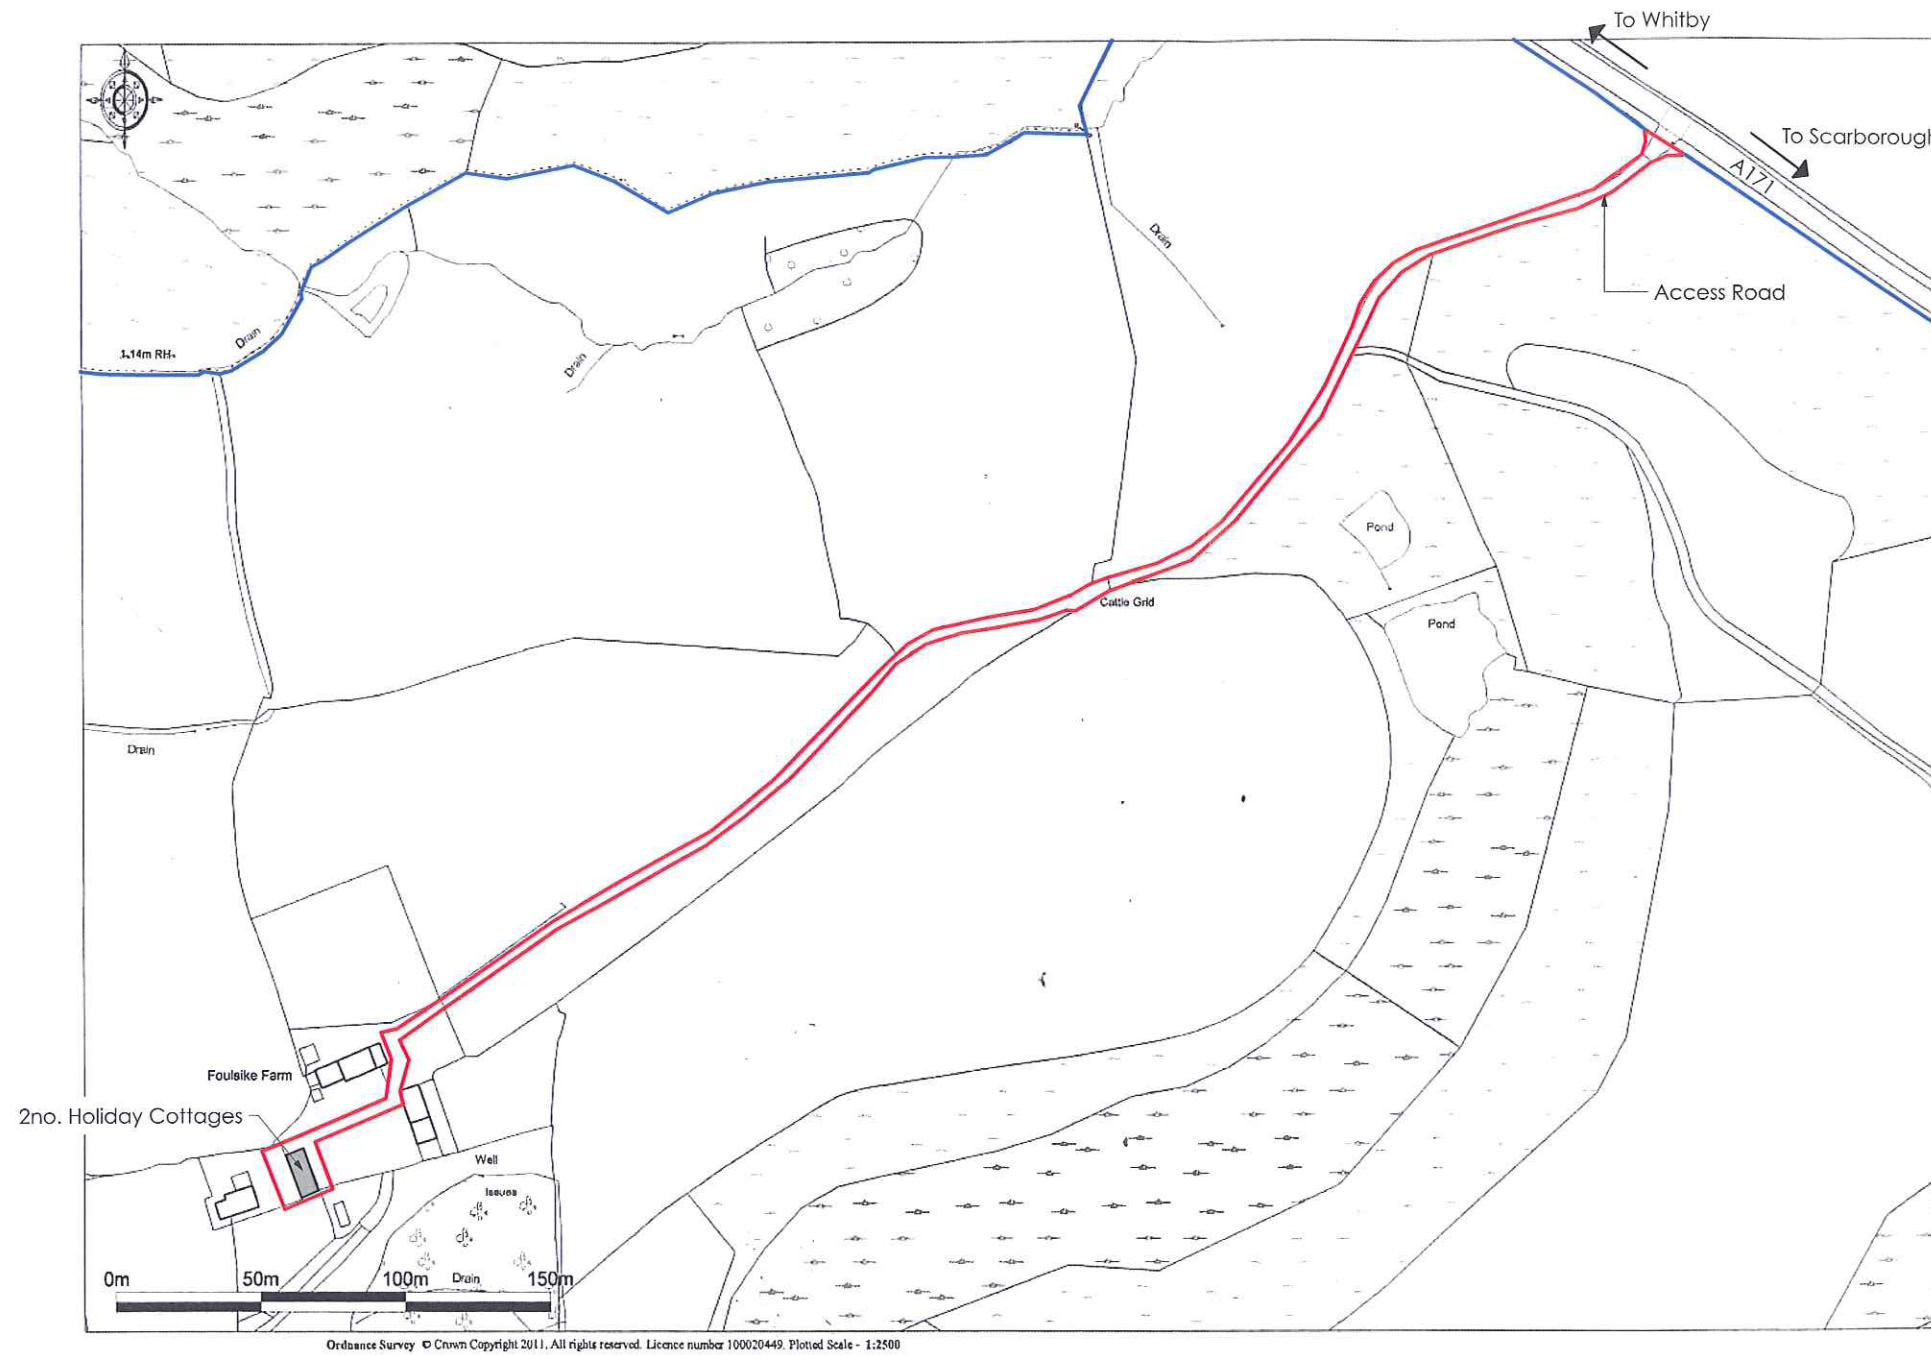

NYM/PA  
 22 DEC 2011

rev: notes: date: by:

**EDWARDSON  
 ASSOCIATES**

project: Conversion of agricultural buildings to form two holiday cottages and for listed building consent for associated alterations at Fouslyke Farm, Fylingdales, Whitby, North Yorkshire, YO22 4QL (retrospective revised scheme).

client: Mr A Barwick

drawing title: Location Plan

scale @ A3: 1:2500 date: Dec11

drawn: NJD checked:

job no: BAR 2011.01 drawing no: 002

issue status: Planning revision:

Paddock House, 10 Middle Street South  
 Driffield, East Yorkshire, YO25 6PT

www.edwardsonassociates.com

**Location Plan**  
 1:2500