


Mathew Else - Grange Farm
Boundary OS Map

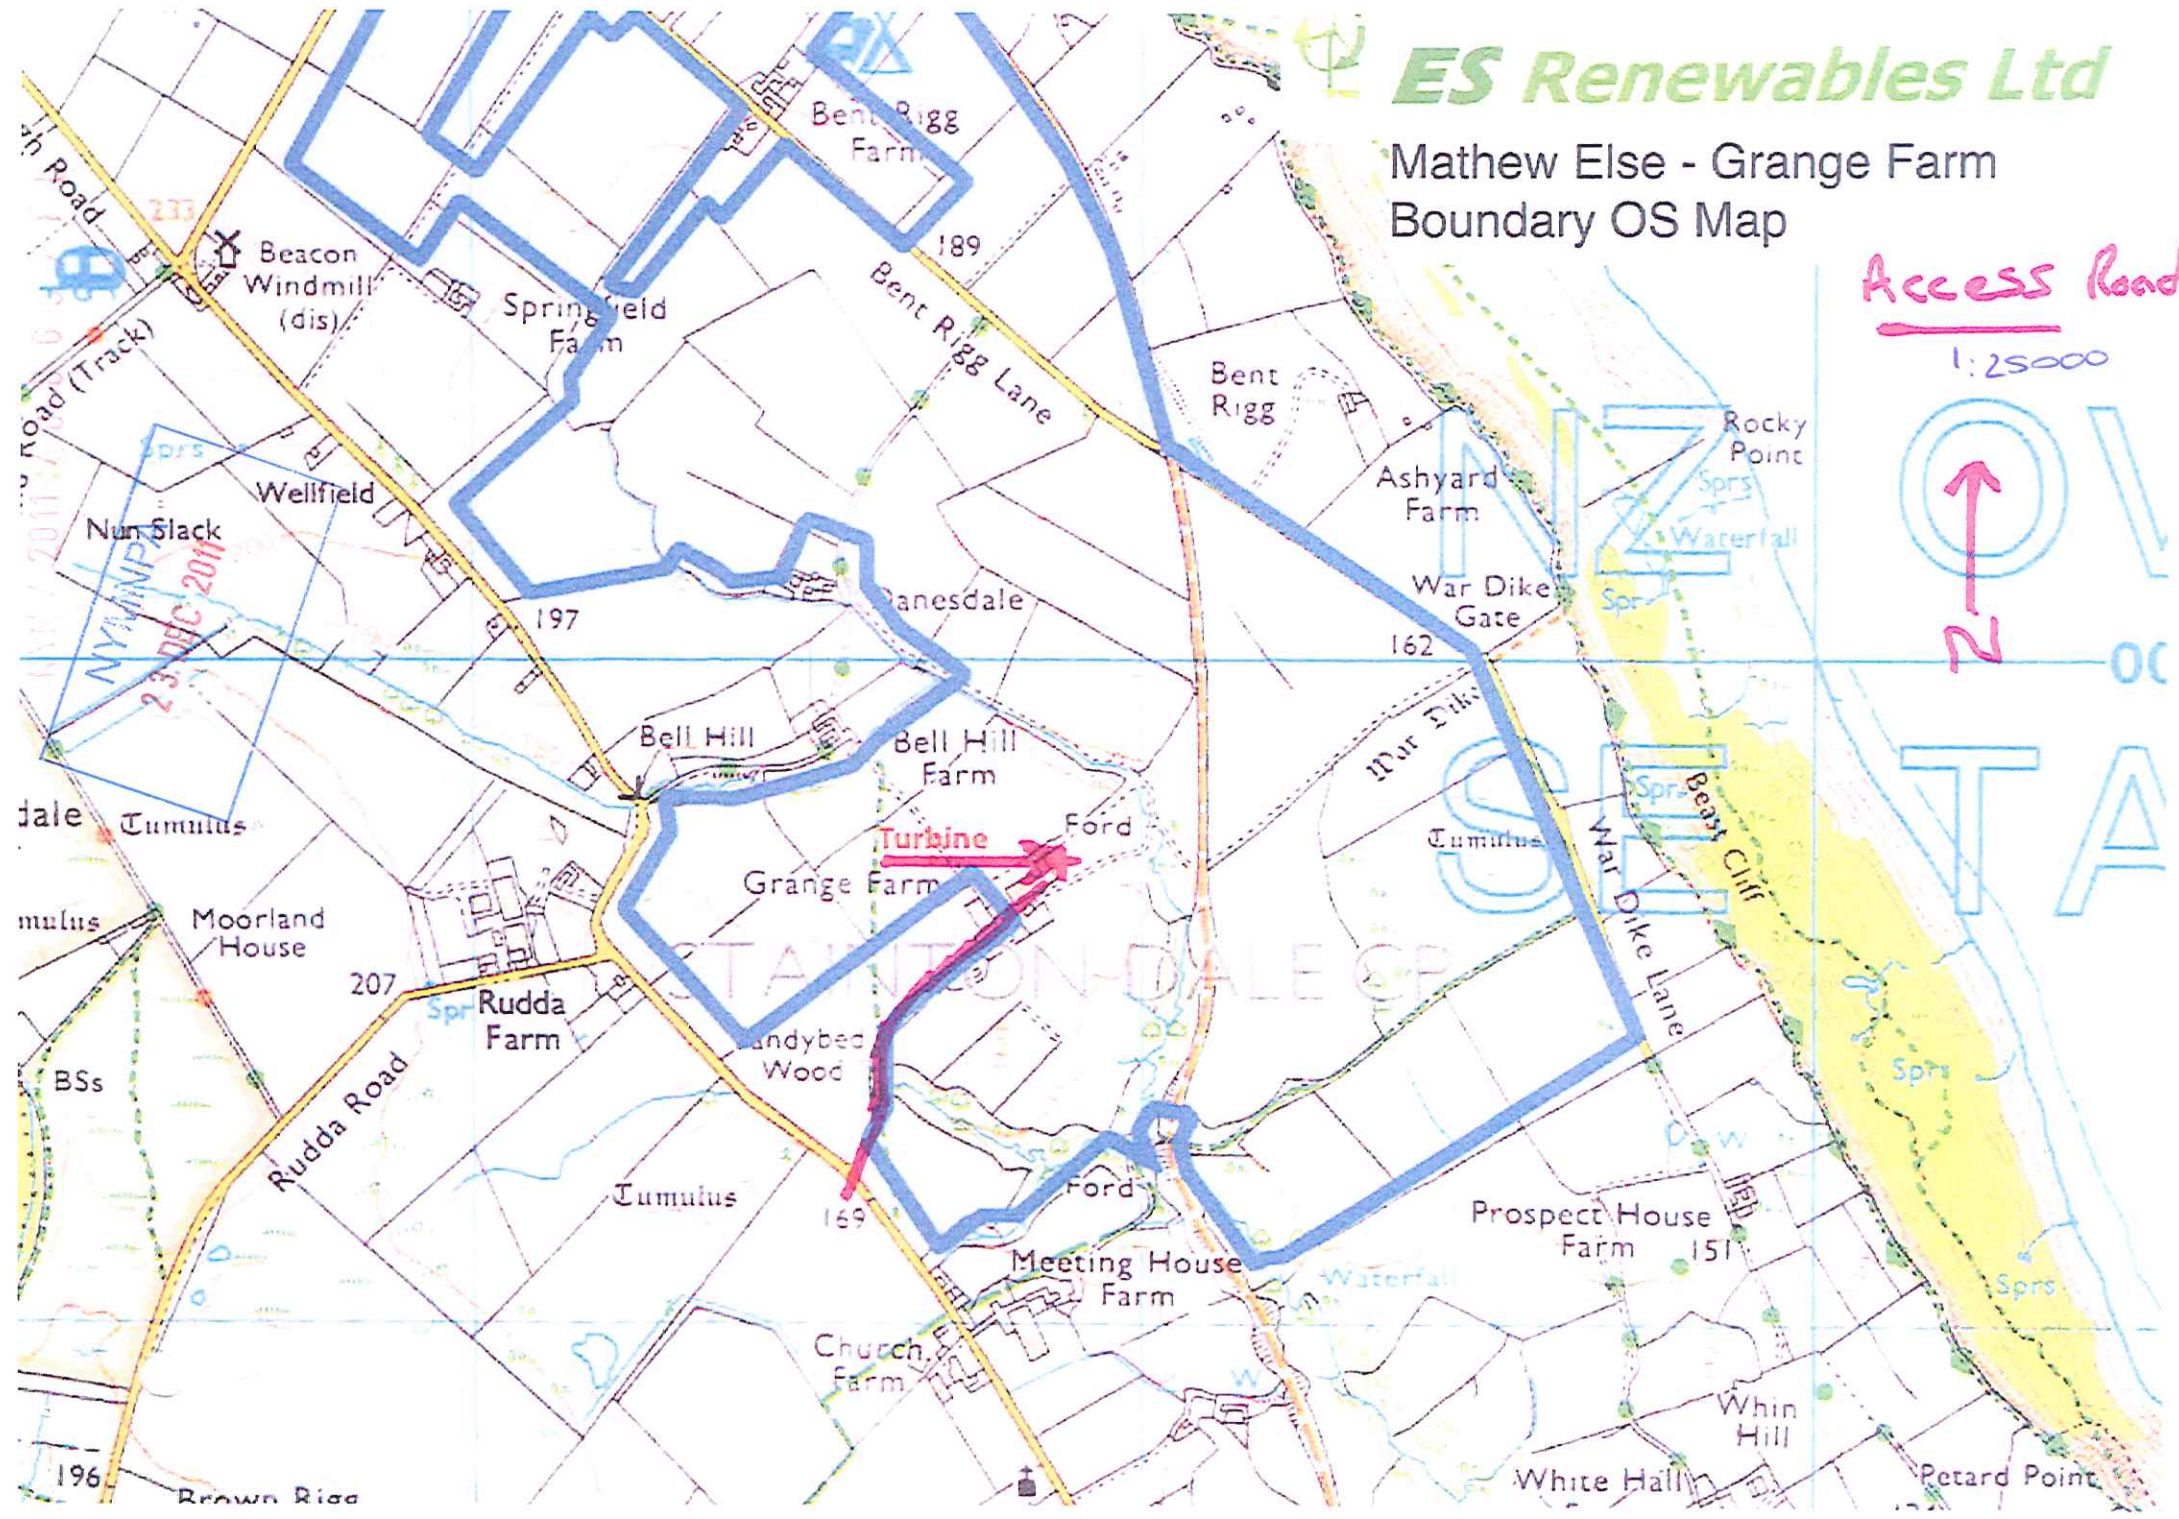

NYM / 2011 / 08065 / FL

NYM/NPA
23 DEC 2011

STAINTONDALE
GRANGE

9971
9-99

Disconnect existing Grange leg
service cable.

IS MAINTAINED AT

Grange
FARM

A LARGER SCALE

SE 988996

Replace existing pole No.6 and establish a
new pole mounted substation.
A low voltage underground main wire
cable is to be extended to supply Grange
lea.

A ON THIS SEGMENT

Assumed
Cable Route

IS MAINTAINED AT

8747
23-96

STAINTON DALE C.P

NEDL

NEDL 110/05 CL/18 Grey SL Newcastl-Upon-Tyne, NE1 5A

Stainton Dale - Grange Farm, Generation.

Scale 1:1250

Drawn	Proj No.	Sheet No.	of
Site	Order No.	NEDL No.	05 Rev. 509099
Mod.	File Ref.		

SE 988996