



## Amendments

- Amended layout of buildings/outside areas
- Additional background information
- Amended design
- Revised access arrangements
- Change of description of proposed development
- Change in site boundaries
- Other (as specified below)

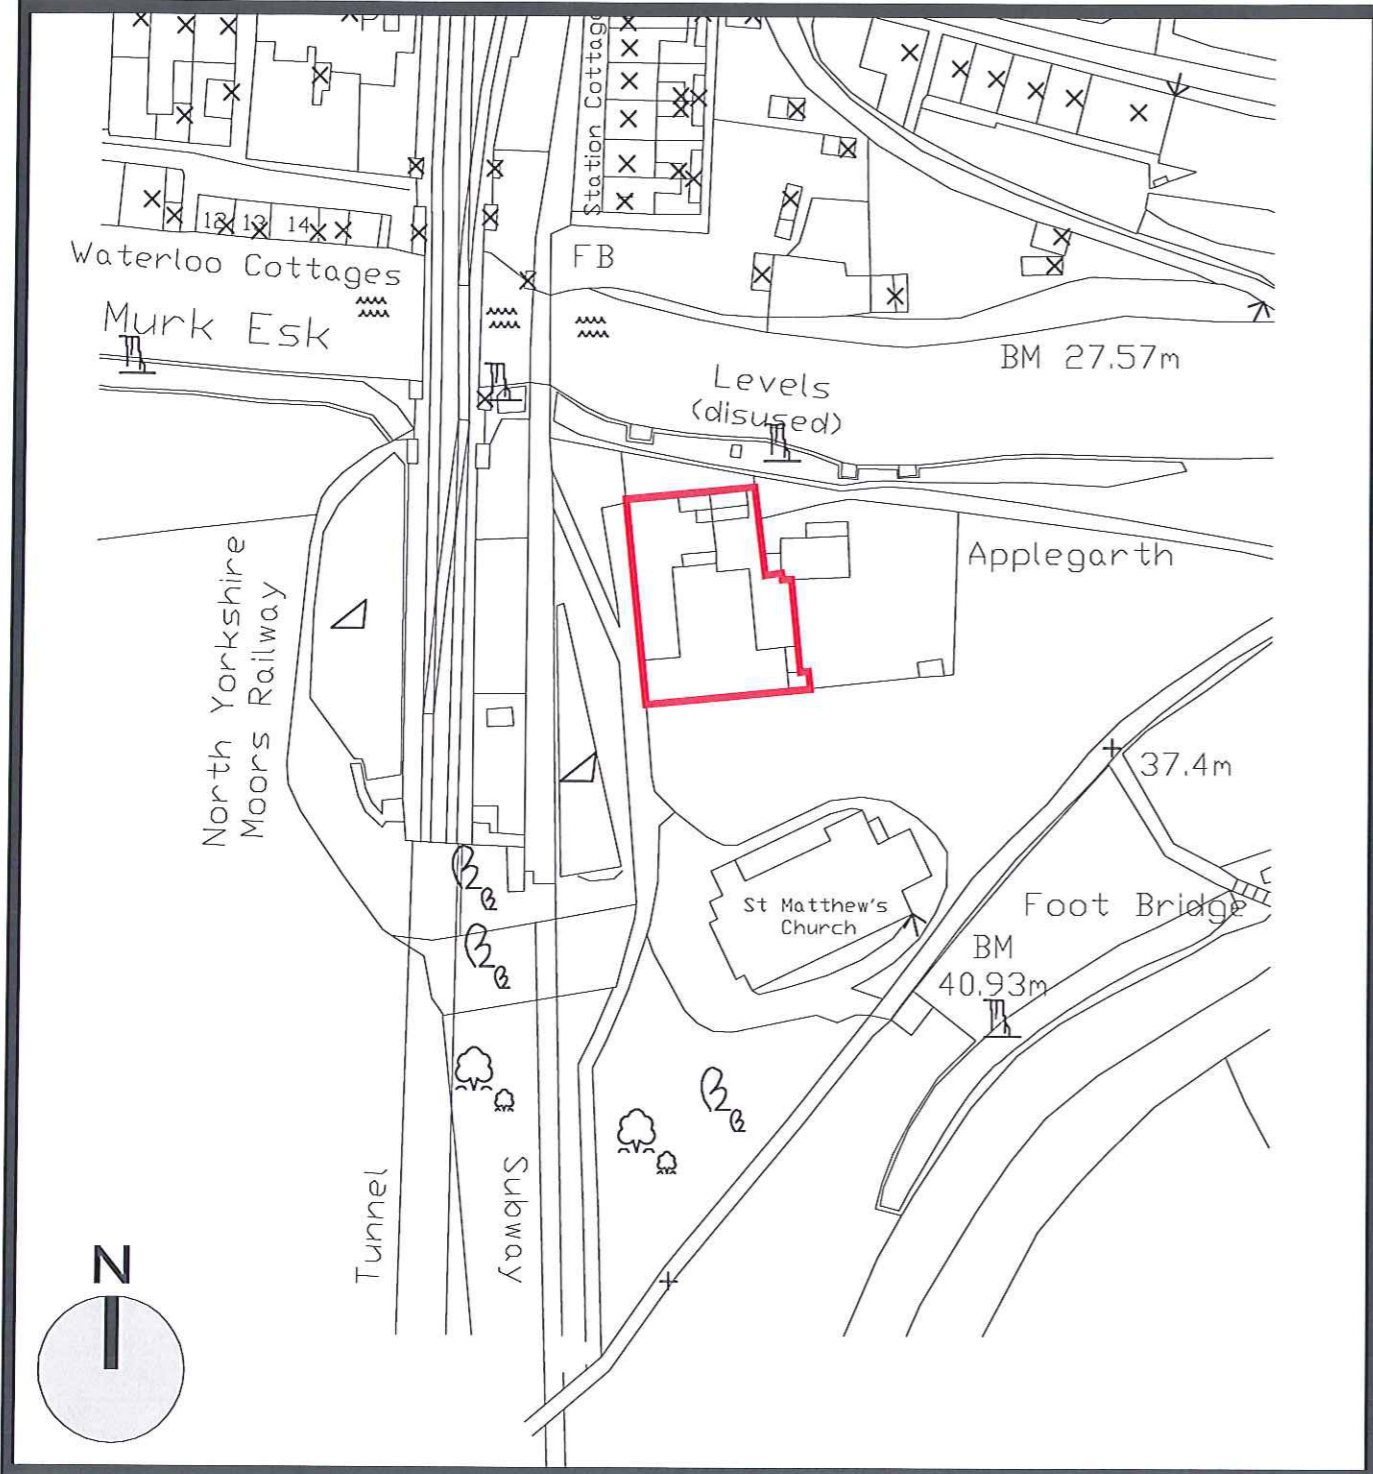

**Site Location Plan**

1 : 1 2 5 0

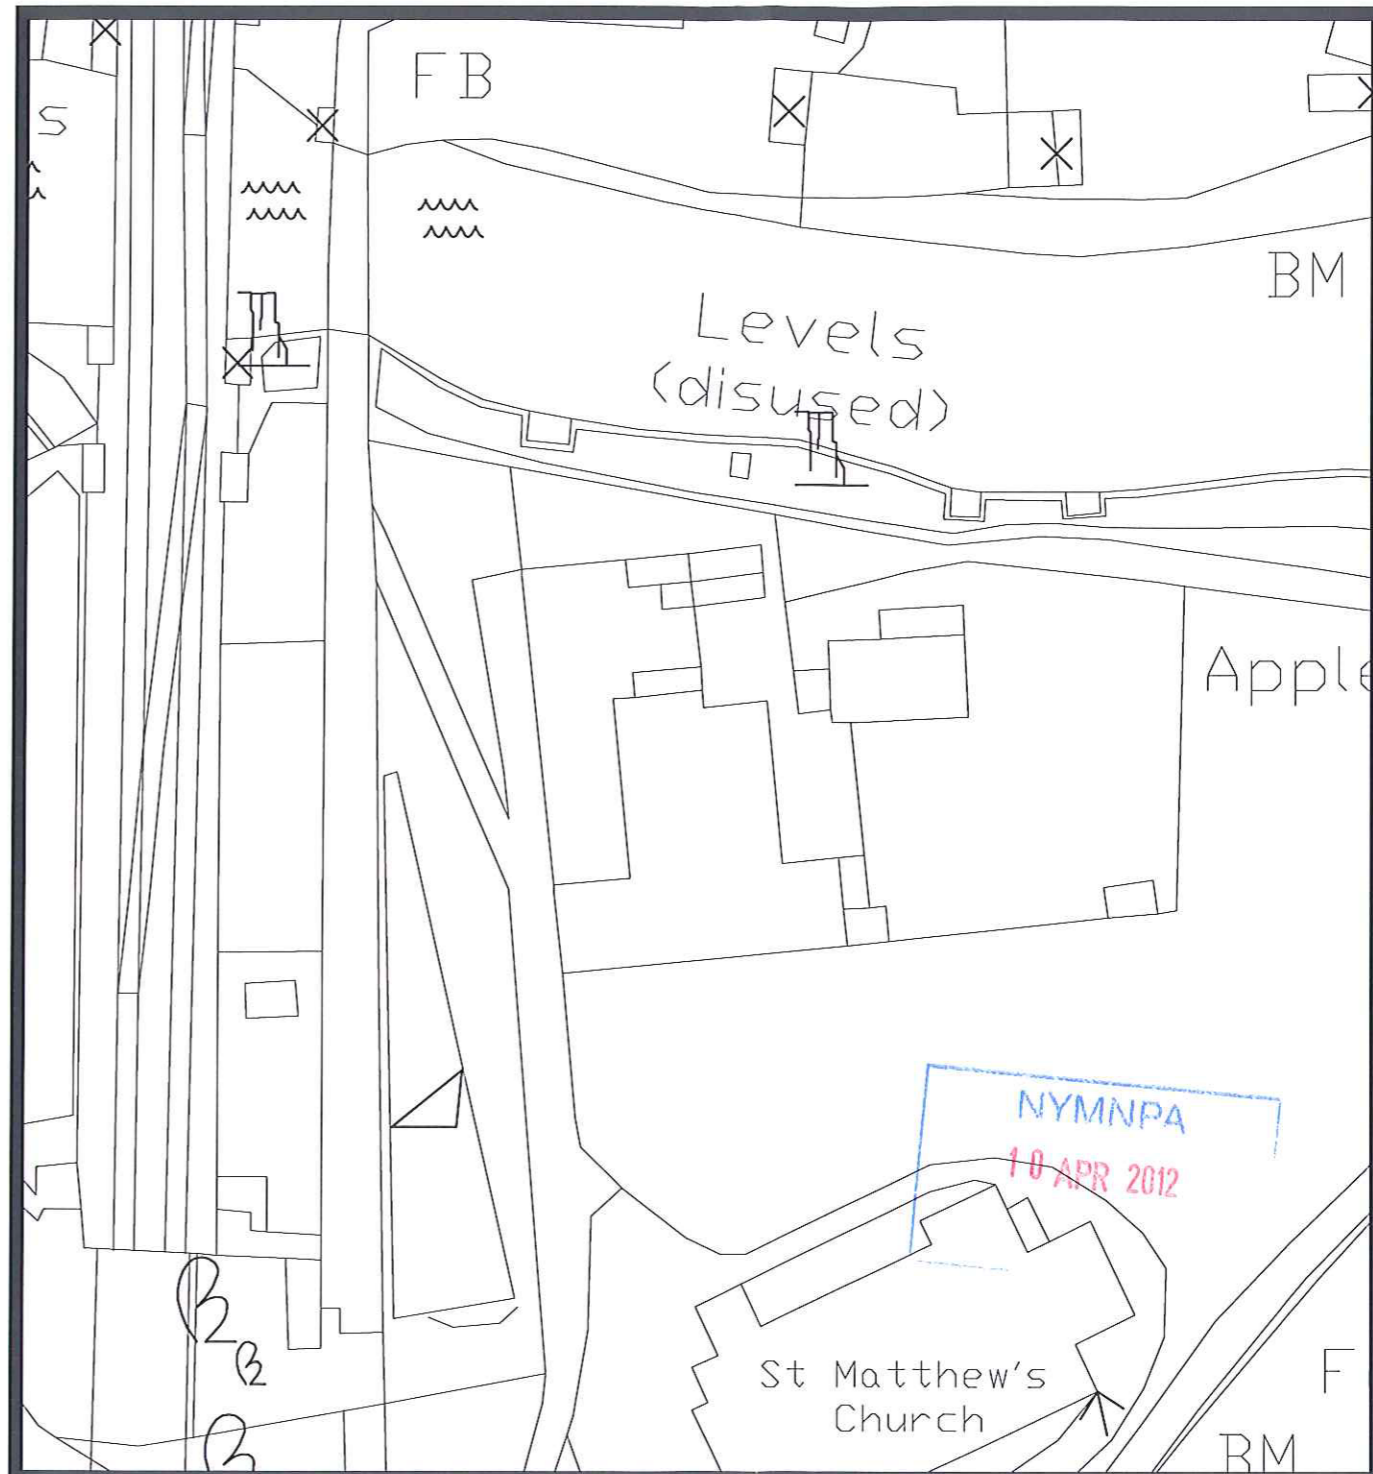

**Proposed Block Plan**

1 : 2 0 0

**b h d partnership**

Airy Hill Manor. Whitby. North Yorkshire. UK. YO21 1UR

DO NOT SCALE from this drawing. Only figured dimensions are to be taken from this drawing.  
 The Contractor must verify all dimensions on site before commencing any work or shop drawings.  
 The Contractor must report any discrepancies before commencing work. If this drawing exceeds the quantities taken in any way, the Technician is to be informed before work is initiated.  
 Work within The Construction (Design and Management) Regulations 1994 is not to start until a Health & Safety Plan has been produced. This drawing is Copyright and must not be reproduced without consent of BHD Partnership Ltd

REV	DATE	BY	AMENDMENT	CHKD	APVD
D	10/04/12	nld	Corrected red line		
C	02/12/11	NID	Amend trench line		
B	20/10/11	NID	Added water main		
A	20/09/10	MDT	Issued for approval	NID	

CLIENT:  
**Emily Thwaite**  
**Bill Sanderson**

PROJECT:  
**Alterations to**  
**Grosmont Old School**

A3 DRN: M.D.Todd DATE: 20/09/10  
 SCALE: 1:1250, 1:500 ISSUE: Preliminary

**ENDED**

DRAWING TITLE:  
**Site Location and Block Plan**

DRAWING NR:  
**D9922-01**

REV:  
**D**