


315mm

WYN / 2012 / 0 1 7 2 / AD

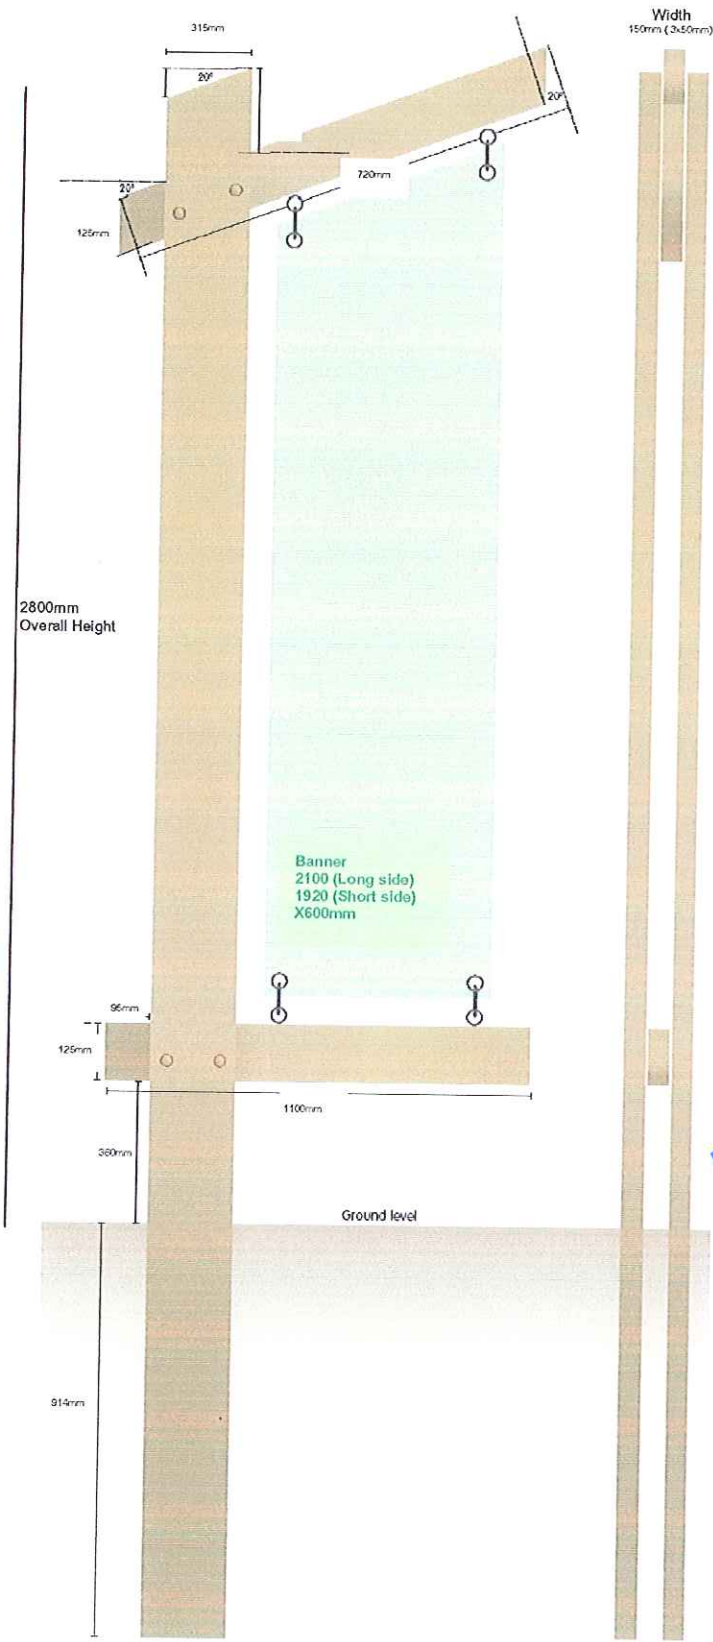

Banner Structure

Construction notes:

Timber specification: Lorch, FSC approved, lightly sanded. Treated to current BS.

Timber finish: Natural unpainted finish.

Finishing

All signs to be supplied as a kit, they should come with pre-drilled planks and coach screws to fit. All bolts, washers and nut fixings to galvanised.

Contractors

Structure: Duncombe Sawmill, Helmsley.
Banner: C3 Inoging, Bristol.

NYMADA
14 MAR 2012