



All rights reserved. No part of this publication may be reproduced, stored in a retrieval system or transmitted in any form or by any means (Electronic, Mechanical, Photocopying, Recording or otherwise), without the prior written consent of the Company.

NOTES

BASED UPON ORDNANCE SURVEY DIGITAL DATA WITH THE PERMISSION OF THE CONTROLLER OF HER MAJESTY'S STATIONARY OFFICE, © CROWN COPYRIGHT. LICENCE NO. 100044560

O.S. LANDRANGER MAP No. 94

CONTRACTOR:- CAD SERVICES

CONSULTANT:- ARQVA
CRAWLEY COURT
WINCHESTER
HAMPSHIRE
SO21 2QA

ENGINEER:-

DRAWING MANAGER:-

PROJ No			
PROJ No			
PROJ No			
PROJ No			
1	PROJ No N/A FIRST ISSUE	08/08/12	JH JY
ISS	REVISION	DATE	DRN APP



Crawley Court, Winchester, Hampshire, SO21 2QA

SITE No 140032
AISLABY
ARQVA SITE
NR. TOFT HOUSE FARM
AISLABY
NORTH YORKSHIRE
YO21 1SF

NGR NZ 86310 08790


OS GRID 486310 508790

TITLE
LOCATION PLAN


SCALE SEE DRAWING

DRAWN	JH	03/08/12
APPROVED	JY	08/08/12

DRG No.	Sheet 1 of 1	Rev
140032-00-004-ML001		1

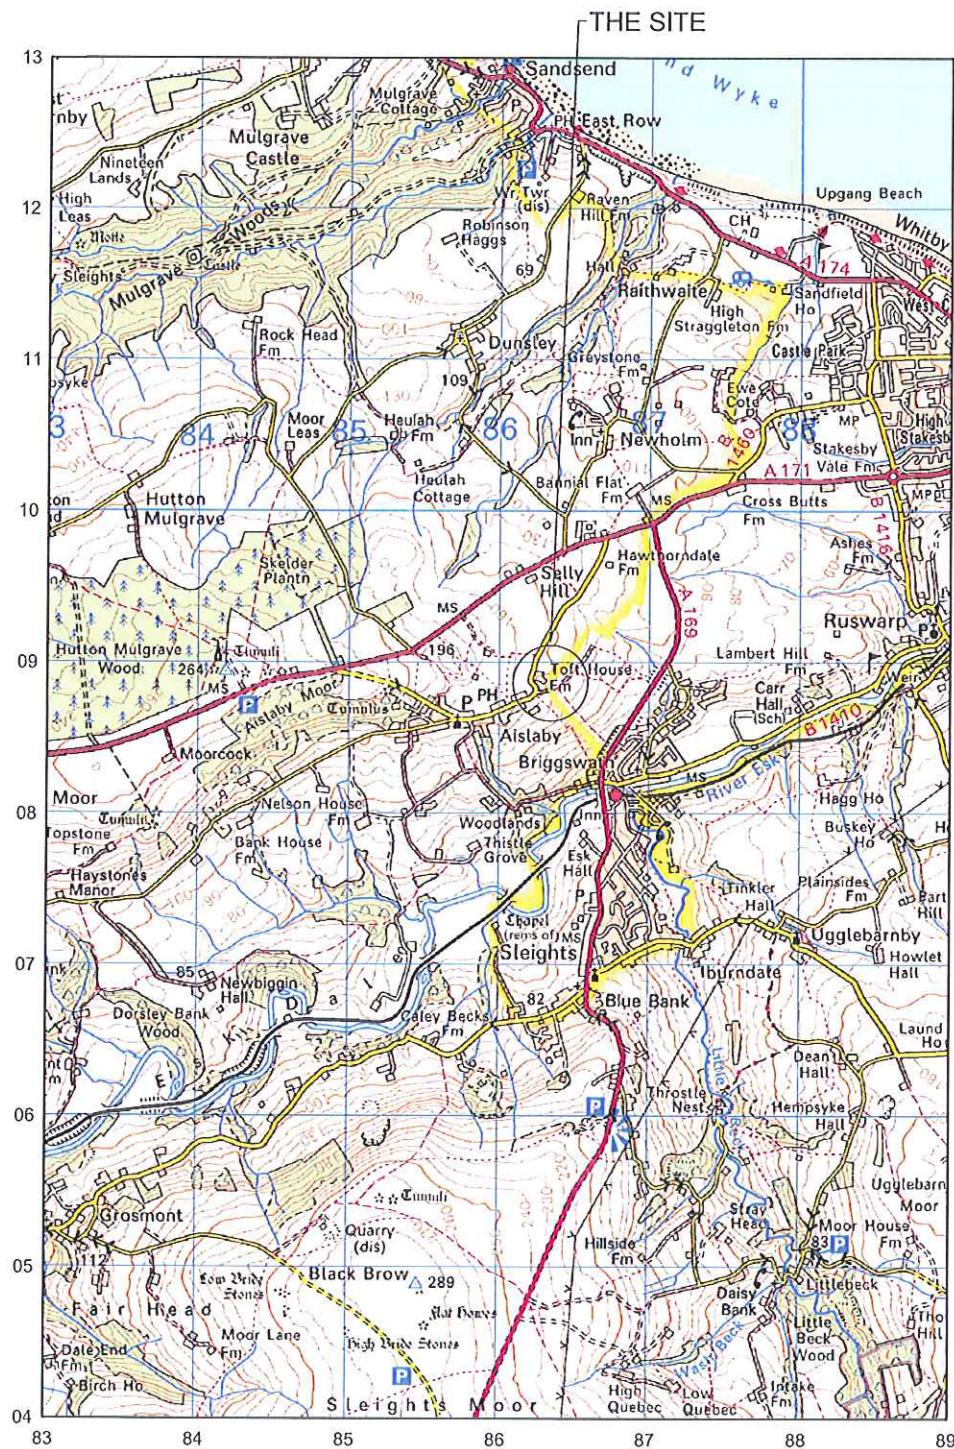

LOCATION PLAN
SCALE 1:50,000

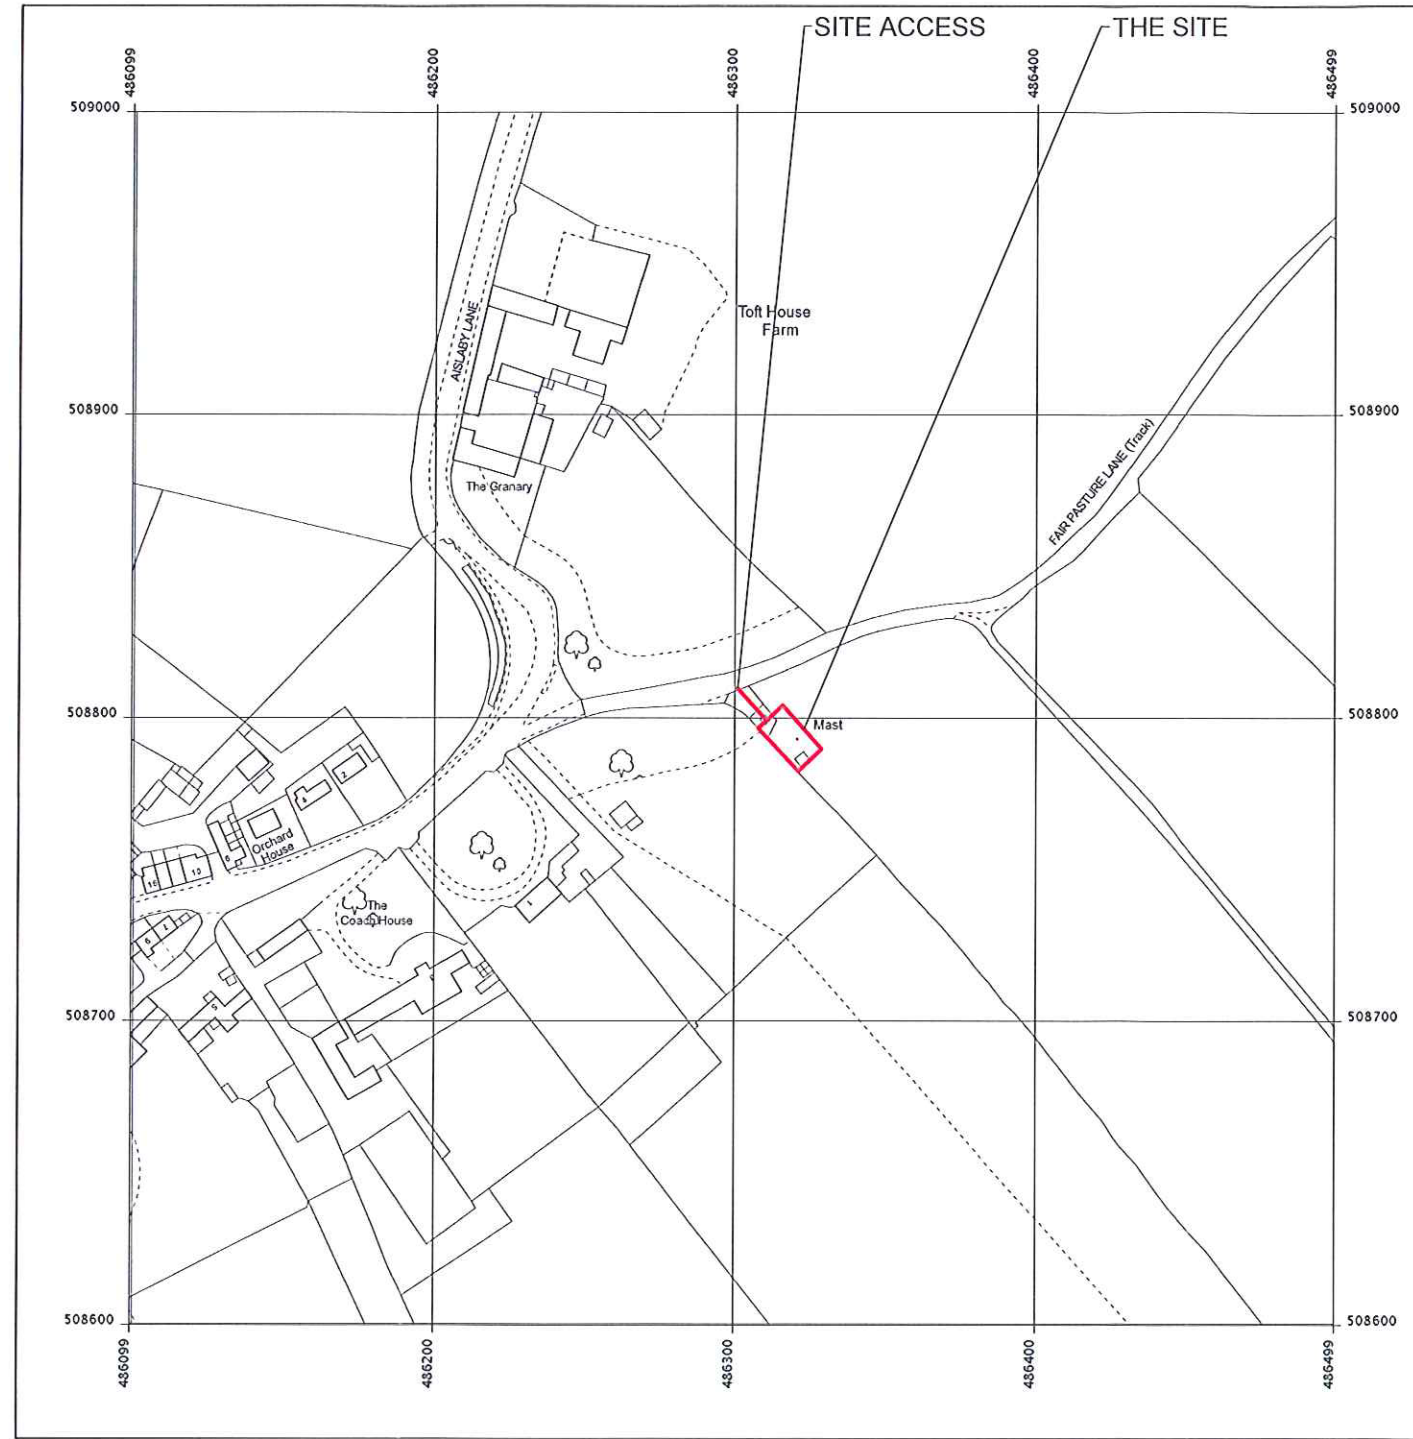

LOCATION PLAN
SCALE 1:2500

NYM NPA
15 OCT 2012