


Proposed Alterations to the Hackness Grange Hotel
 Hackness, Scarborough, North Yorkshire
 For: Mr. R. Brooks

NYM / 2012 / 0806 / FL



Aerial View

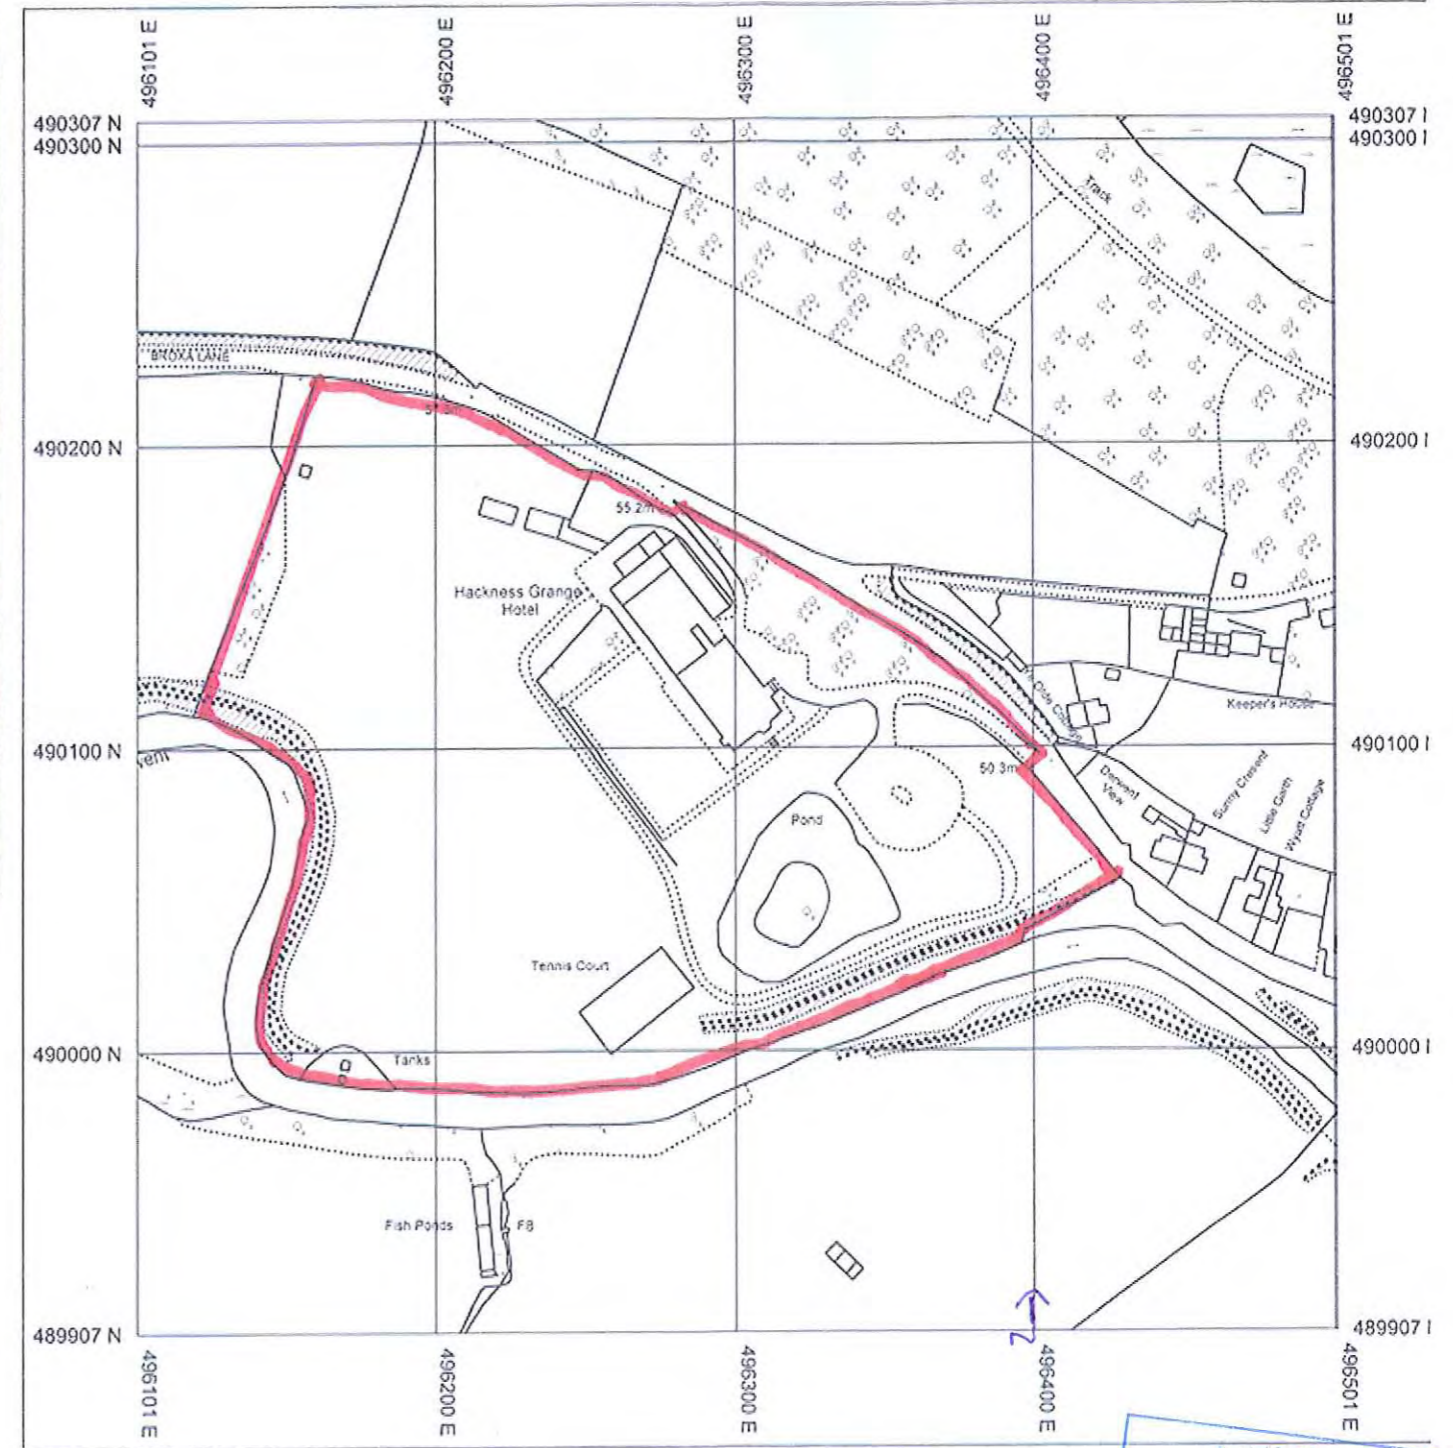

Location Plan

PLAN
 -3 DEC 2012

Site & Location

scale 1:2500 & N.t.s.
 date - Oct '12
 ref. 13352/30