


Section of road affected by proposed works

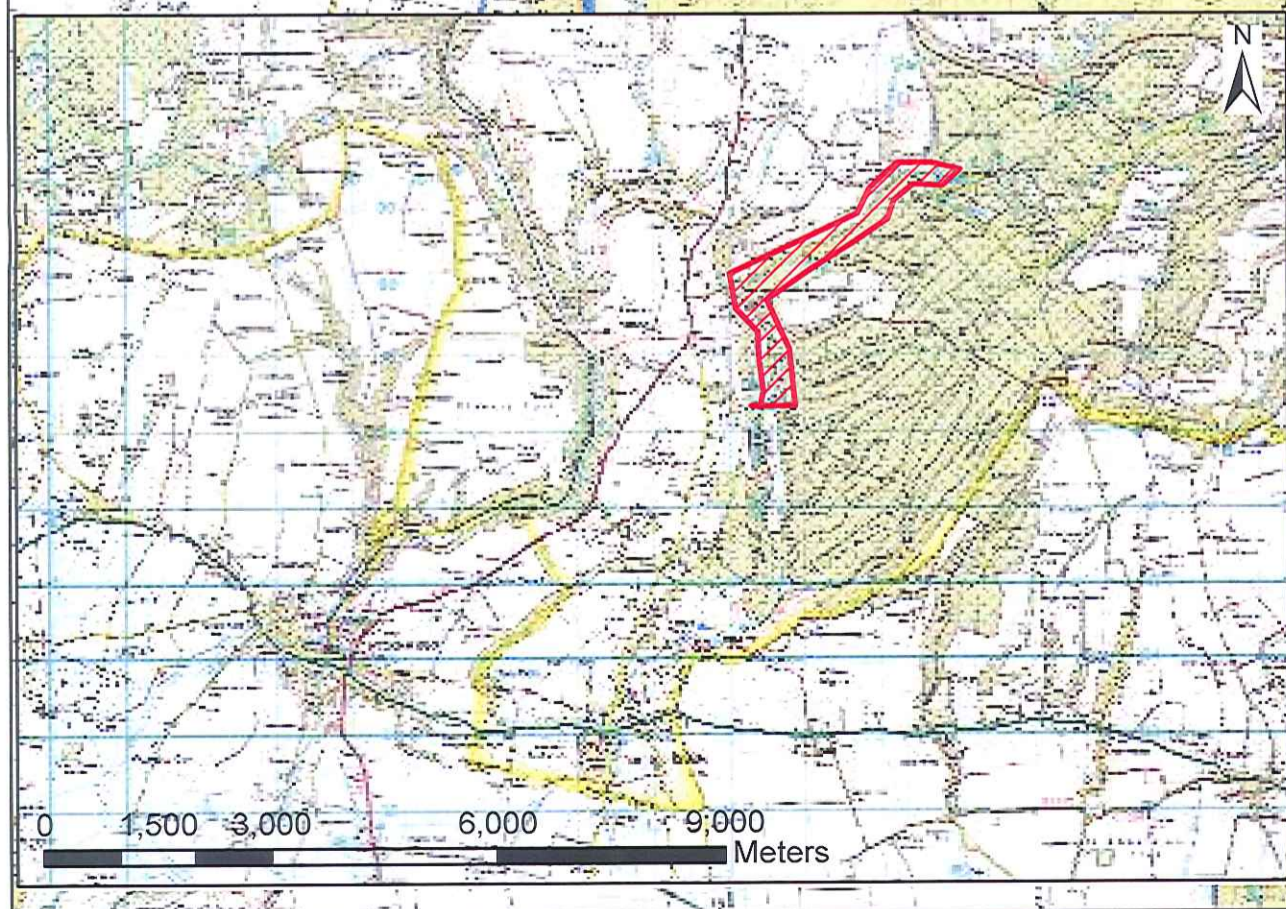

Forestry Civil Engineering	
Project: Dalby Forest Drive Widening Scheme	
Title: Site Location Plan	
Dwg no: MS34(11-12)/01	
Date: 9th January 2012	
Scale: 1:25,000 At Size A3	
Drawn: J Harkness	
Checked:	
This map is reproduced from Ordnance Survey material with the permission of Ordnance Survey on behalf of the Controller of Her Majesty's Stationery Office. Crown copyright. Unauthorised reproduction infringes Crown copyright and may lead to prosecution or civil proceedings. Forestry Commission PGA 100025498 - 2011	

16 JAN 2012
 NMMNPA