
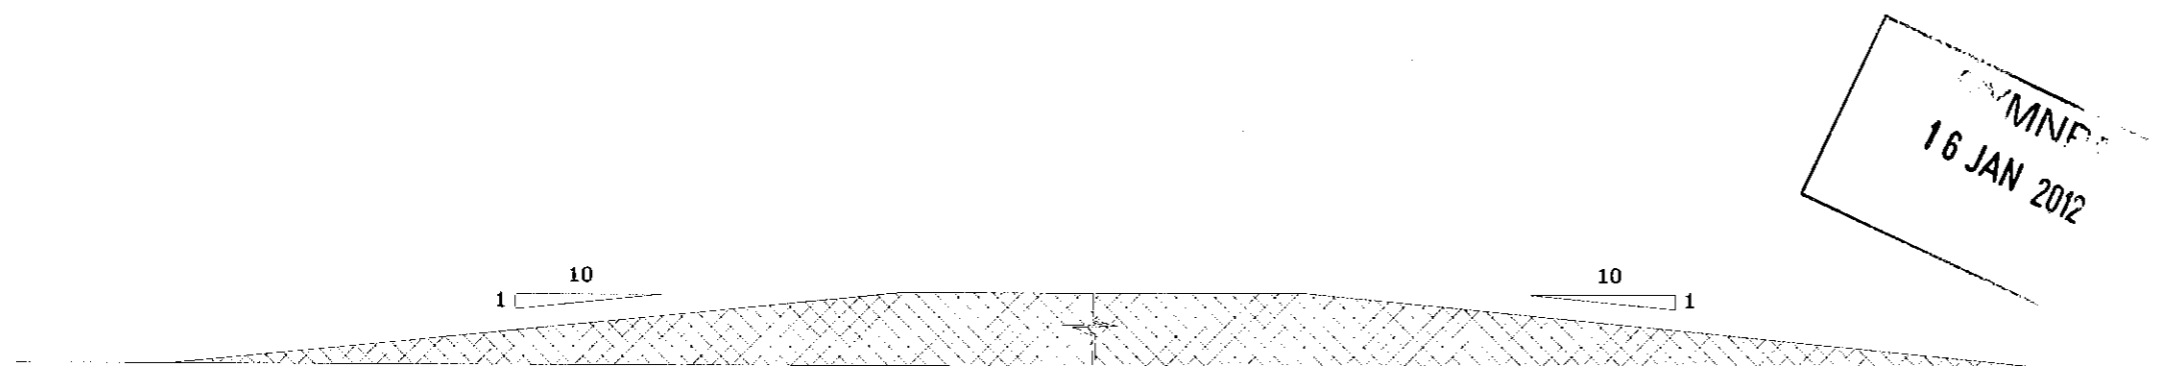


NOTES:

1. New construction to be 250mm depth of MoT type 1 sub-base with 50mm of graded asphalt plantings laid in accordance with the contract specifications.
2. Work may be required on both sides of the existing Forest Drive or on one side only - work areas will be indicated on site.

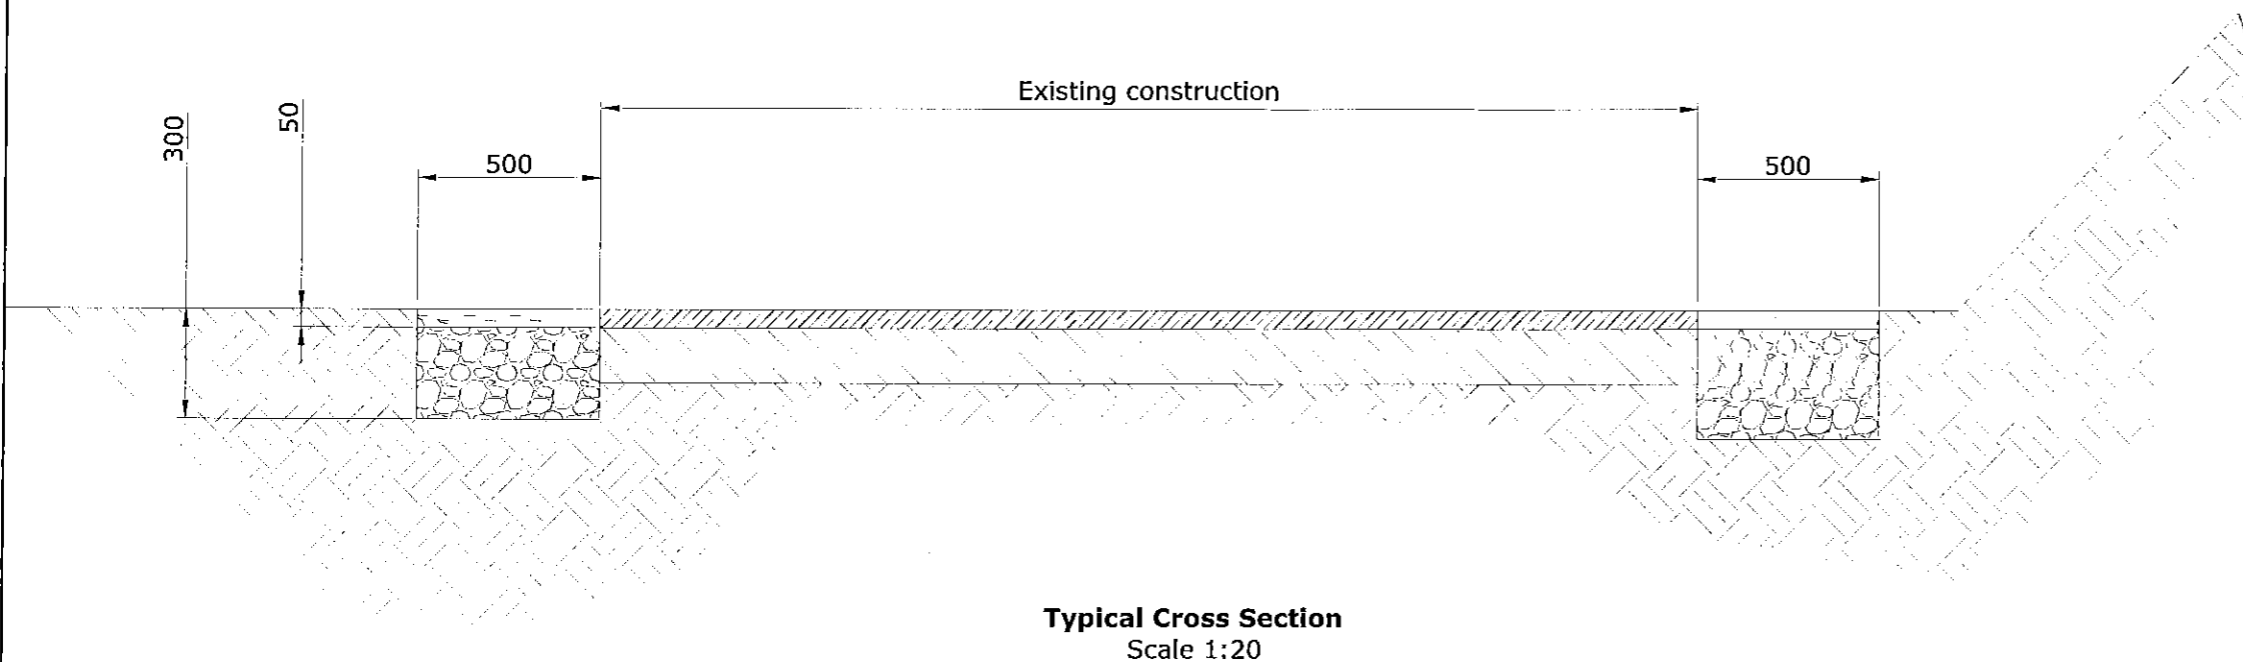

APPROVED
 16 JAN 2012

**DO NOT SCALE - WHEN
IN DOUBT ASK**

Revision	Changes	Date	Init.
Forestry Commission England		Forestry Civil Engineering	
Dalby Forest Drive Widening			
General Arrangement			
Drawing Number		Revision	
MS34(11-12)/02		Planning	
Scale		Date	
As shown at A3 size		12th January 2012	
Drawn		Checked	
J Harkness		MOV	
<small>This map is reproduced from Ordnance Survey material with the permission of Ordnance Survey on behalf of the Controller of Her Majesty's Stationary Office. Crown Copyright. For authorized reproduction through Ordnance Survey copyright and may not be reproduced in any form without the permission of the Controller of Her Majesty's Stationary Office. Forestry Commission PGM 12025438 - 2011</small>			