


# SITE PLAN 1:500

EXISTING

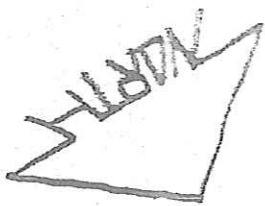

DALBY FOREST DRIVE

YARD


Annexe

GARDEN

Holiday  
Cottage



PEXTON MOOR FARM

NYMNPA  
10 APR 2012

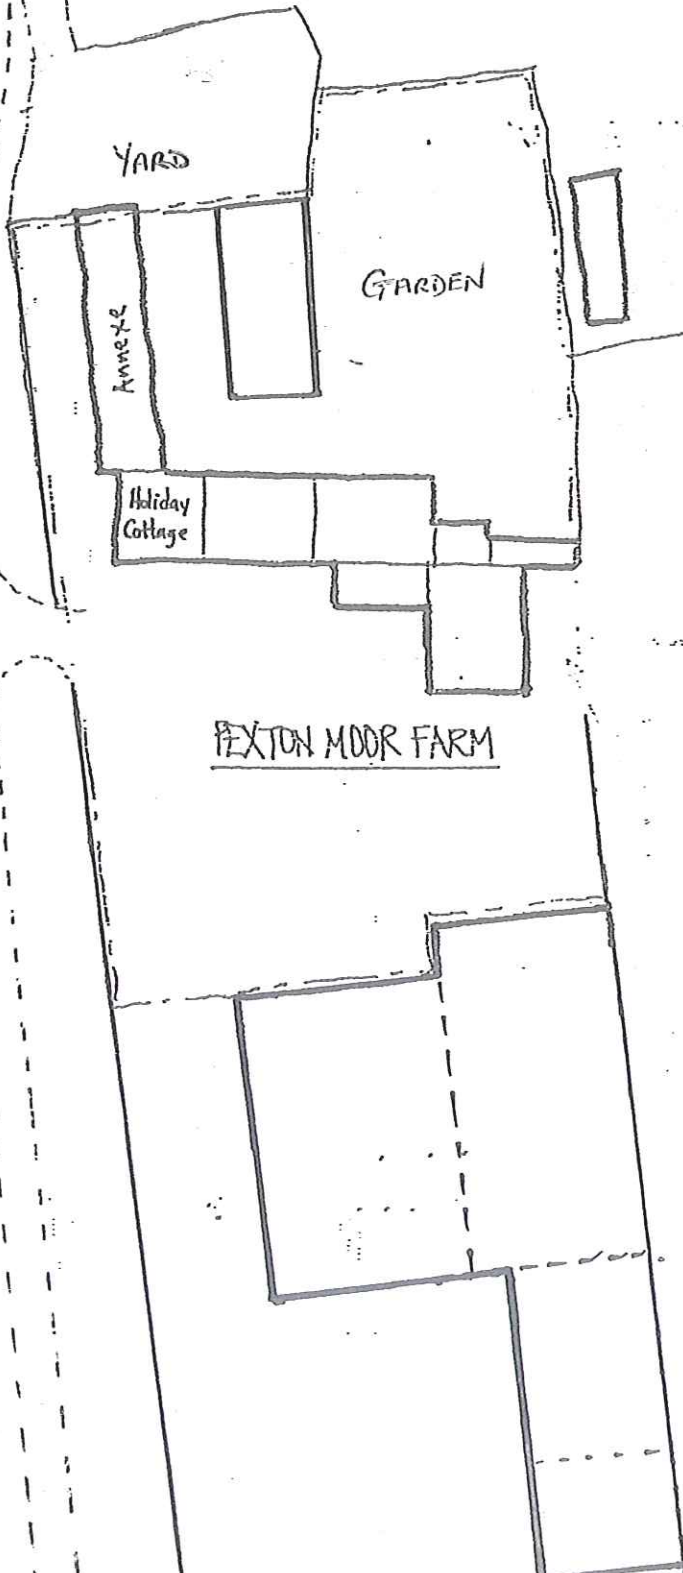

# SITE PLAN 1:500

PROPOSED

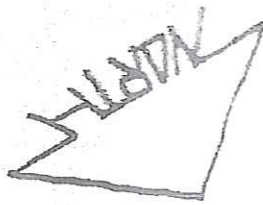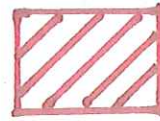

DALBY FOREST DRIVE


YARD

GARDEN

Annexe



Holiday Cottage

PEXTON MOOR FARM

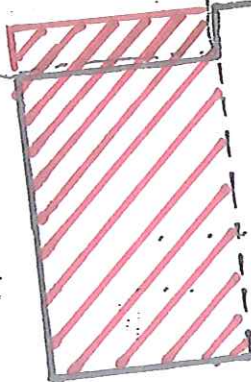

NYMNPA  
10 APR 2012

"FLOOR PLAN"

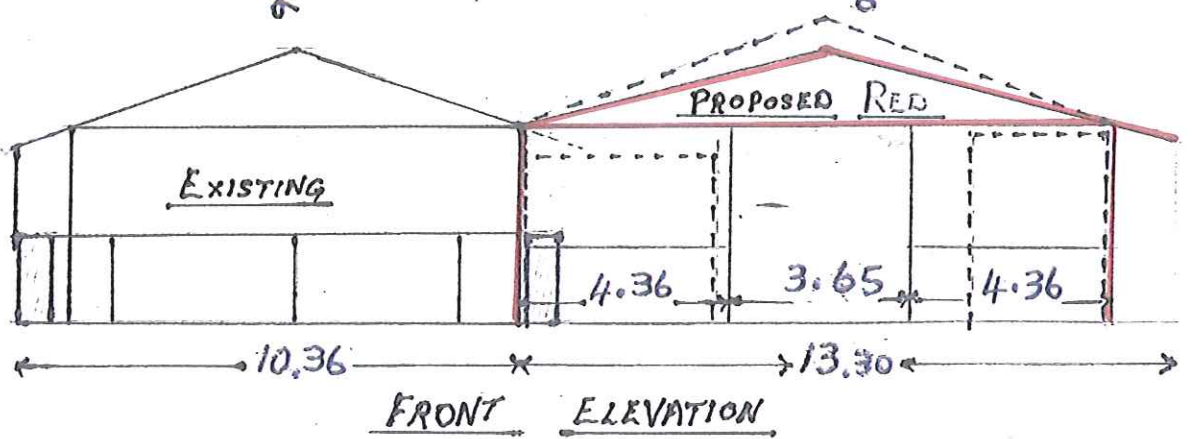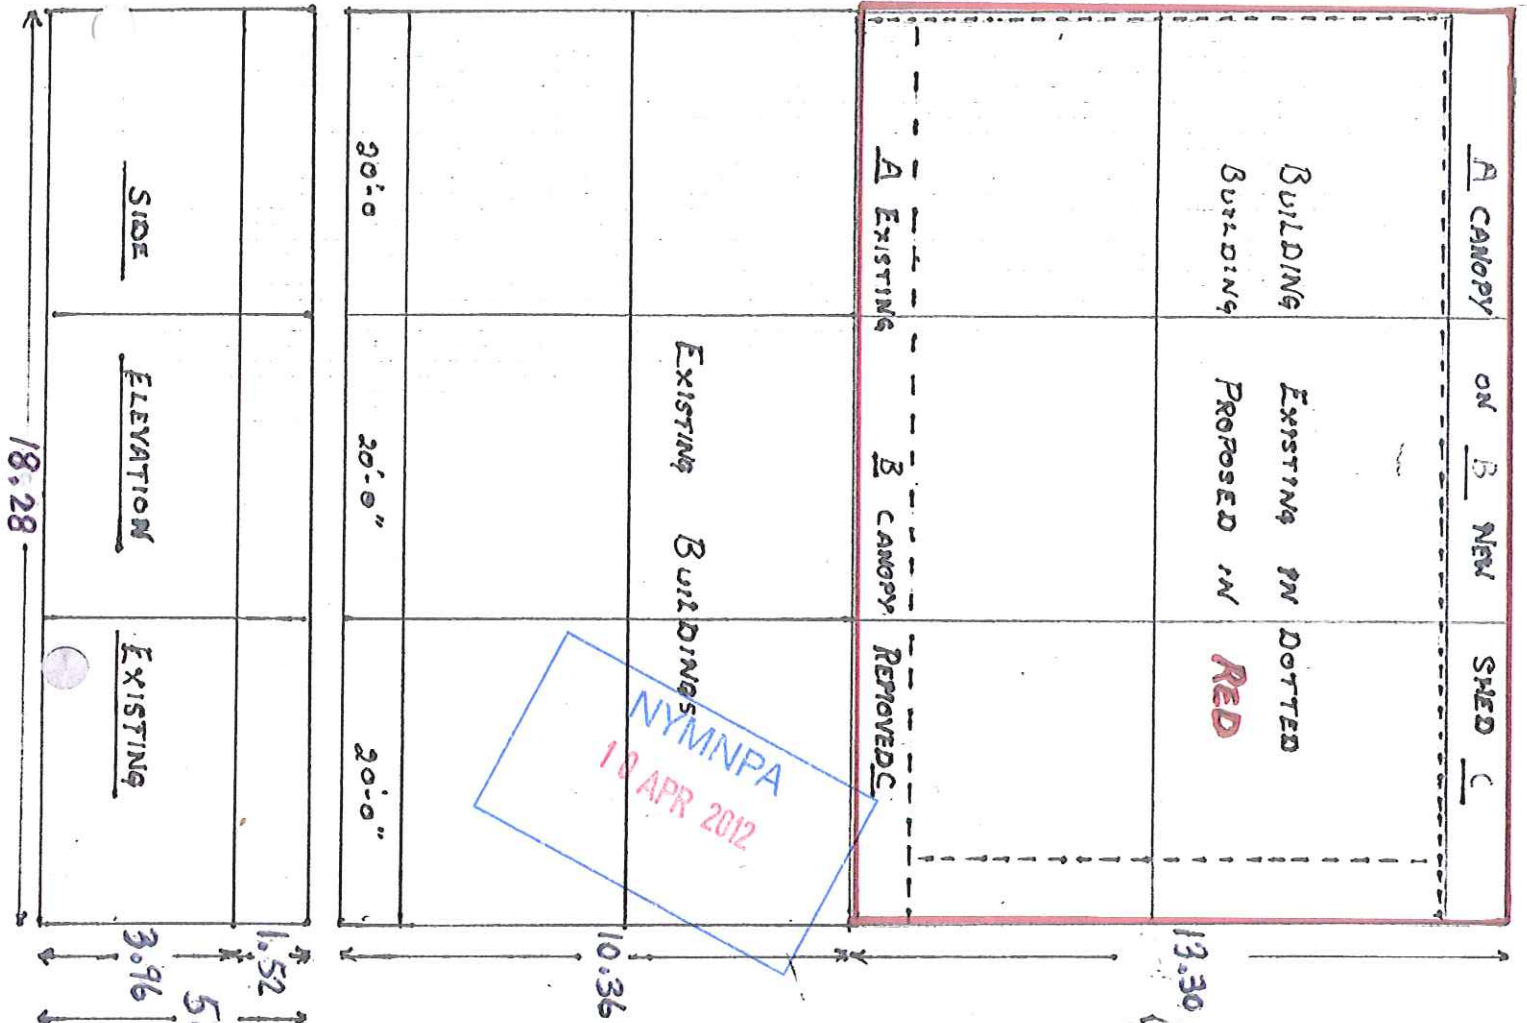

PROPOSED NEW AGRICULTURAL SHED IN RED! TO REPLACE OLD TIMBER & CORRUGATED STEEL SHED, SHOWN DOTTED ON THE RIGHT OF EXISTING SHED, GABLES & SIDES TO BE COVERED WITH YORKSHIRE BOARD TO MATCH EXISTING BUILDINGS.

Scale = 1:50

ALL DIMENSIONS IN METRIC (METRES)

F.J. NEWHAM.

Scale = 1:50