

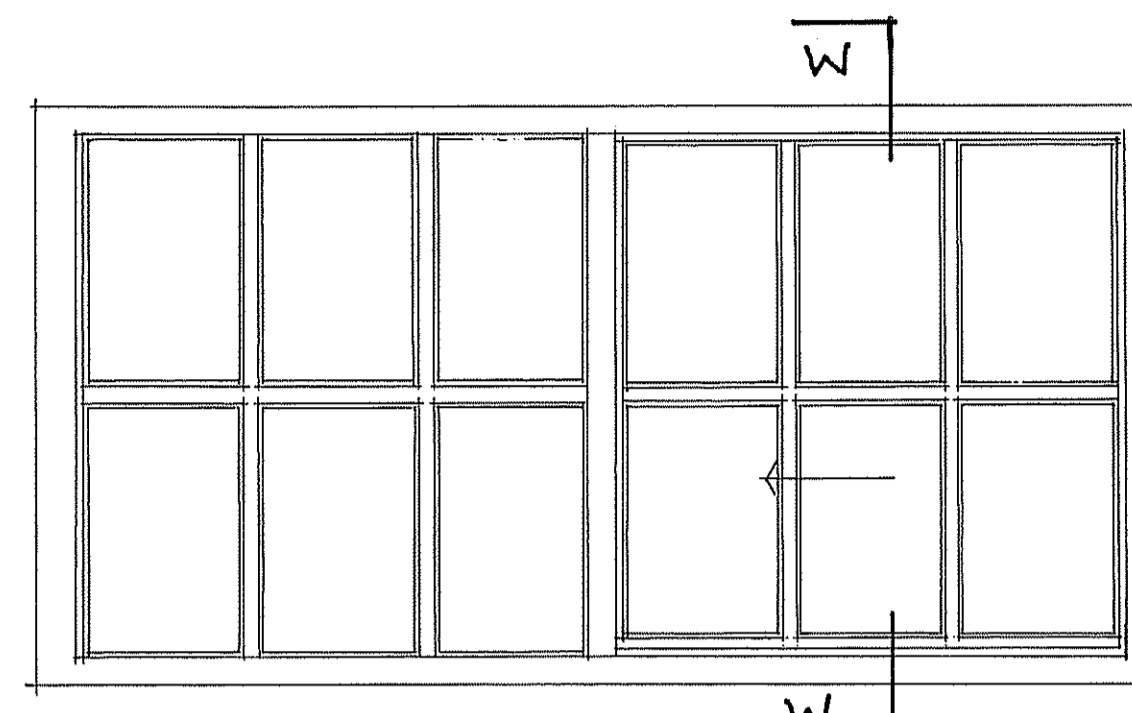



SOUTH FIRST FLOOR LEFT

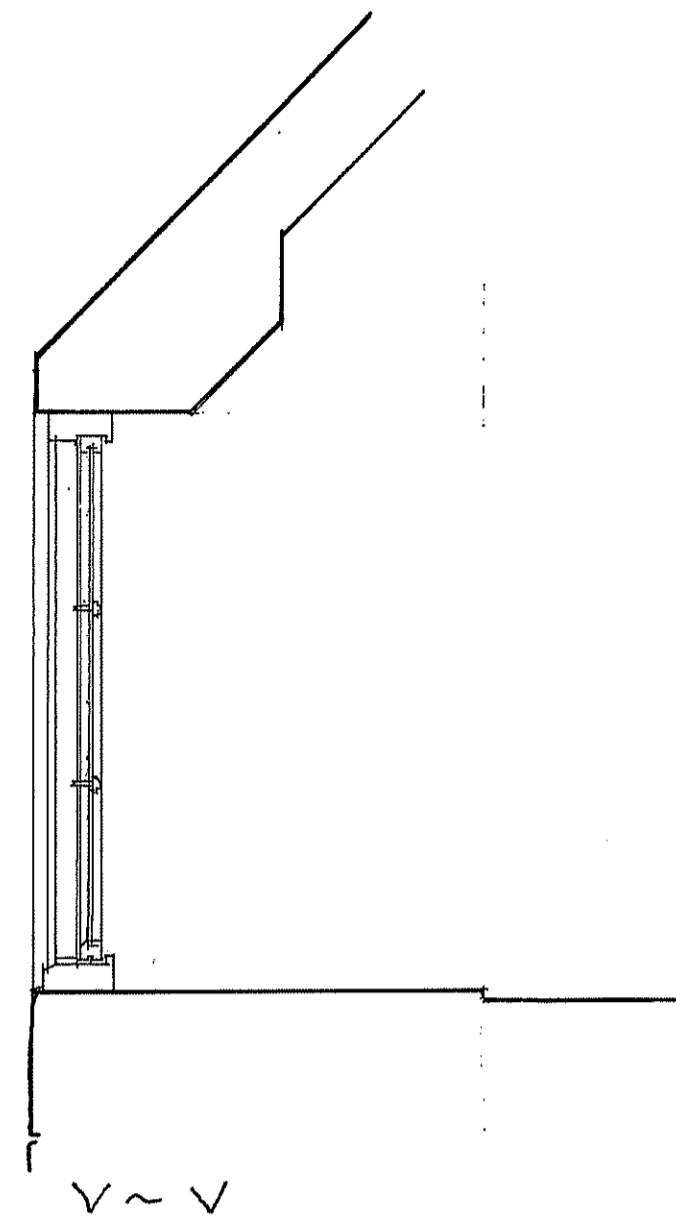


SOUTH FIRST FLOOR RIGHT

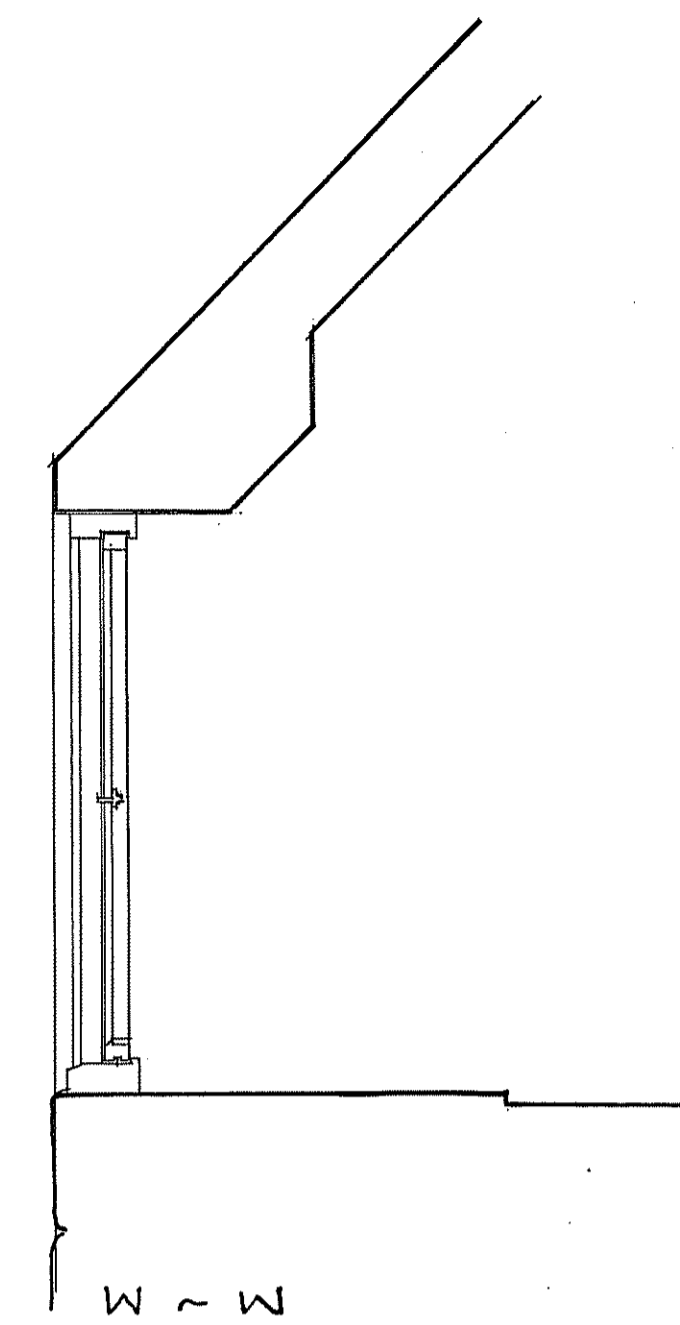



REPLACEMENT UNITS TO REPLICATE EXISTING UNITS IN SECTION SIZE AND PATTERN.
 TIMBER TO BE PRE-TREATED WITH PRESERVATIVE AND KNOTTED & PRIMED PRIOR TO GLAZING.
 GLAZE WITH SALVAGED PANELED CROWN GLASS OF NOMINAL 6mm THICKNESS AND SET IN LINSEED OIL & CHALK PUTTY.
 UNDERCOAT AND APPLY TWO COATS OF EGGSHELL EXTERIOR QUALITY PAINT FROM THE FARROW & BALL RANGE - COLOUR REF: NPI LIME WHITE.

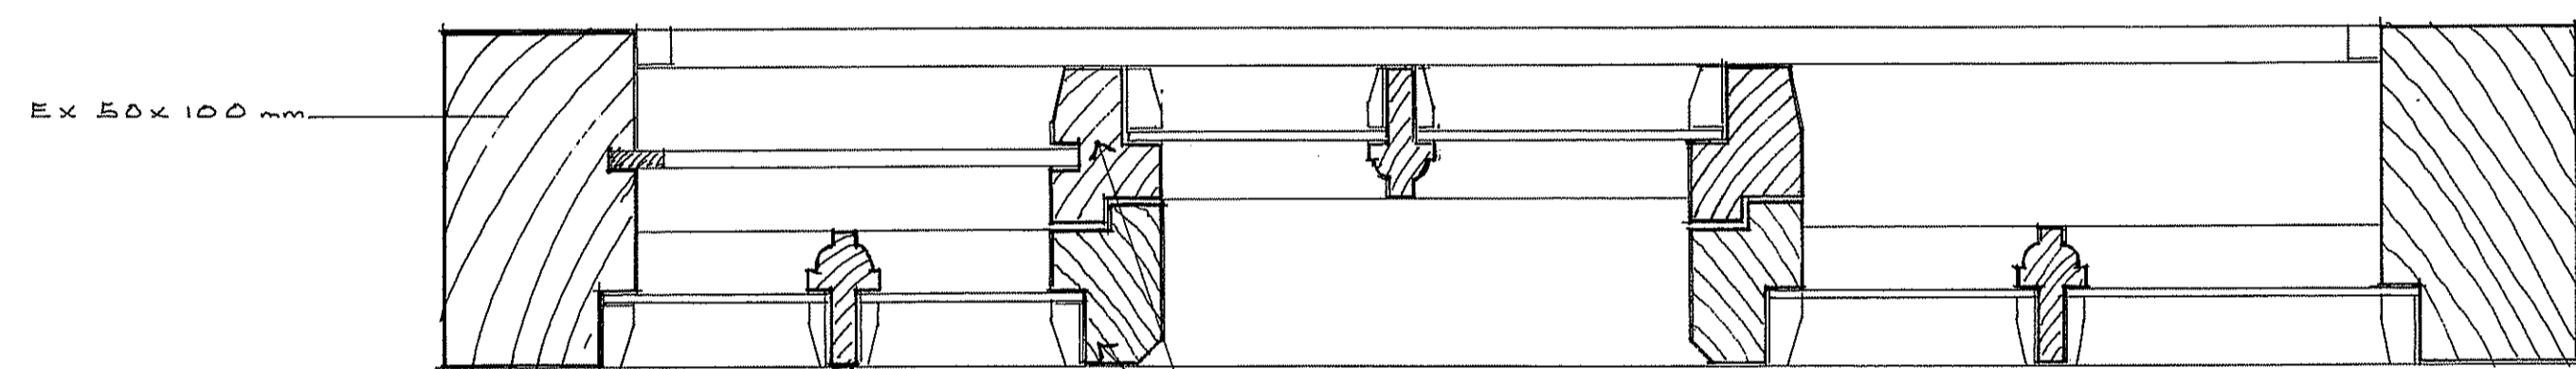


YORKSHIRE SLIDING SASH PLAN SECTION
 SCALE 1:2 AS RELATED TO EXISTING WINDOWS ~ TYPICAL DETAILS

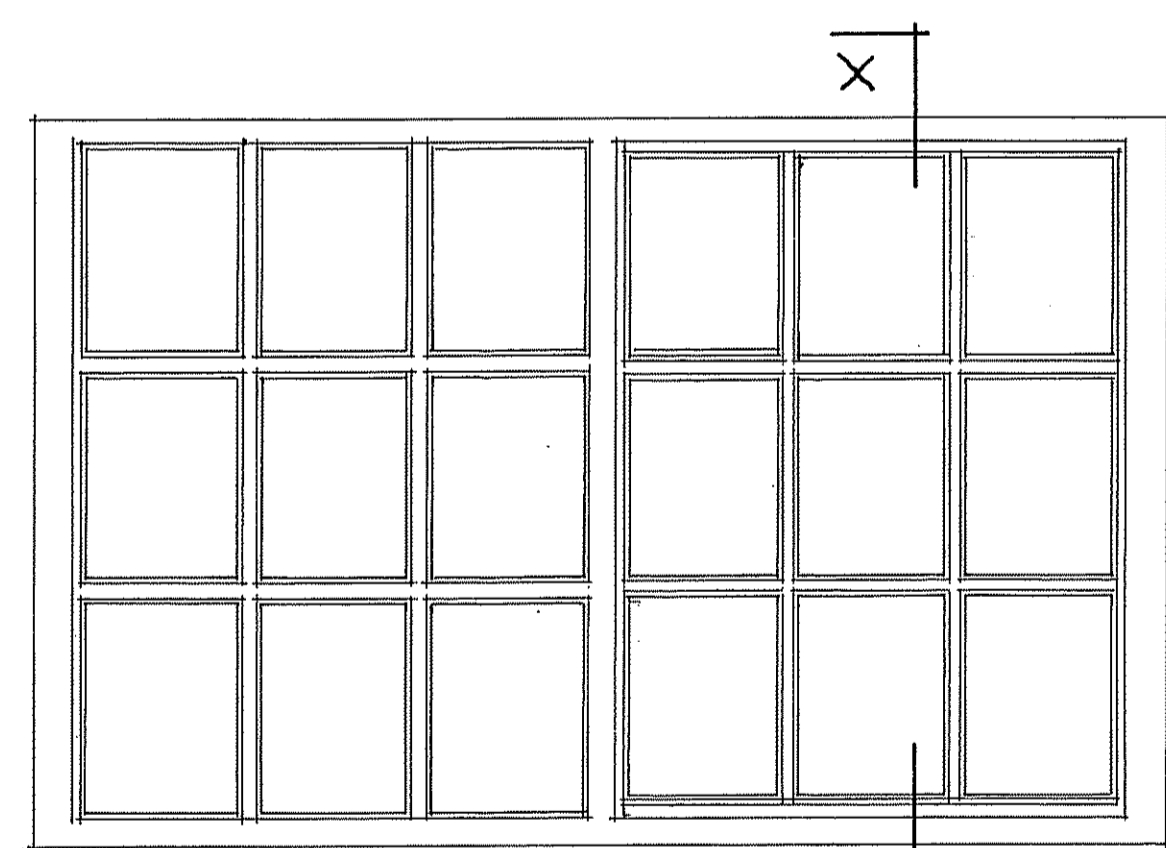

SOUTH GROUND FLOOR LEFT

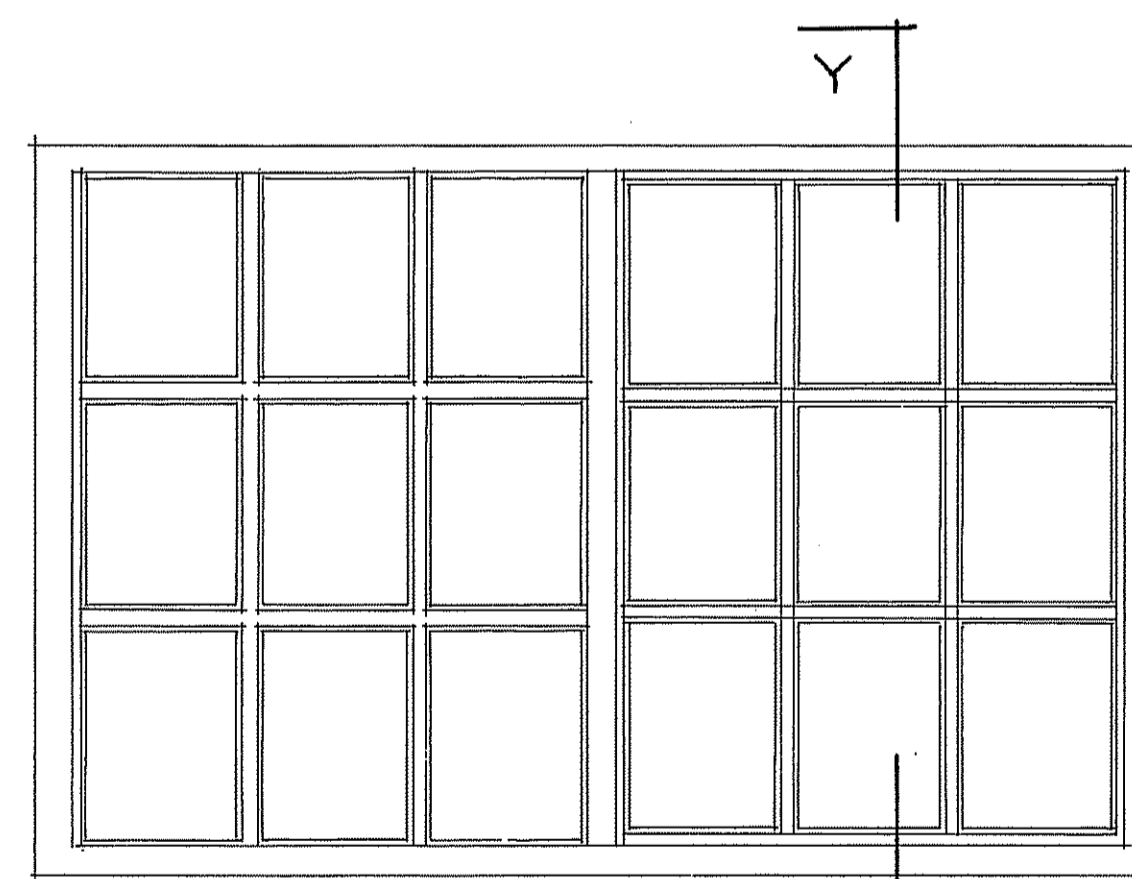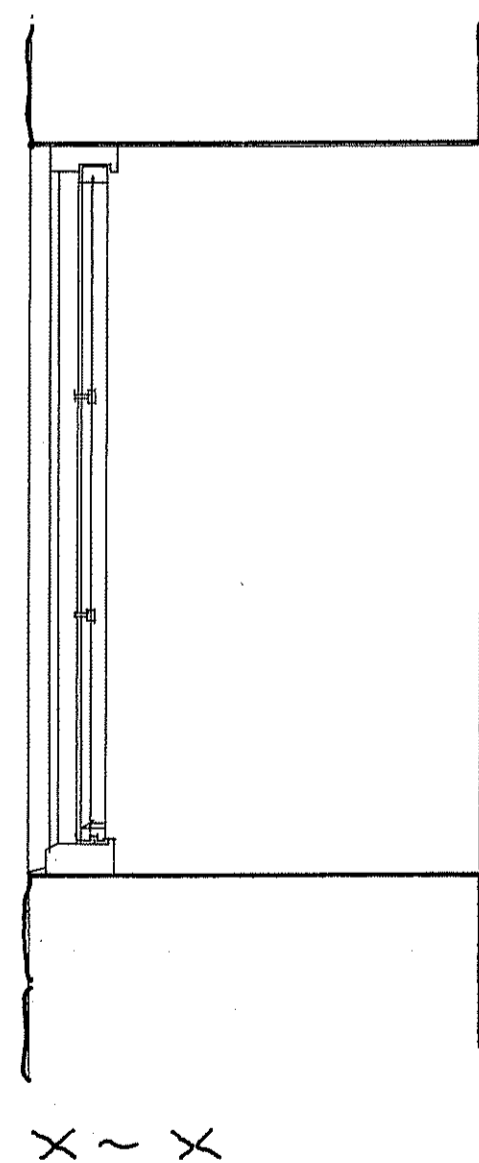

SOUTH GROUND FLOOR RIGHT

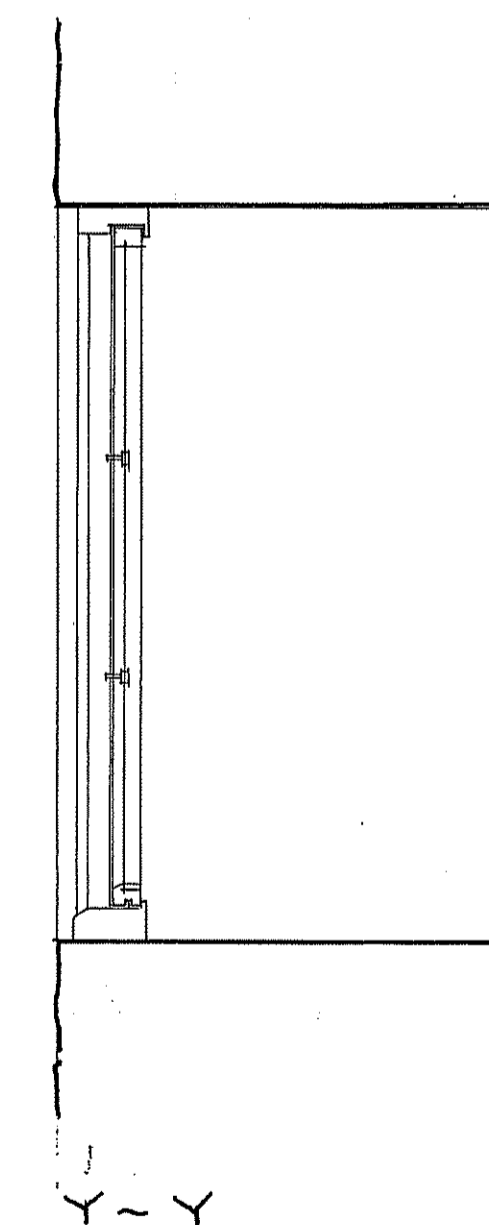

NYMMPA
 13 APR 2012

RE: PAINT COLOUR.

YORKSHIRE SASH WINDOWS


No.	DESCRIPTION	CHK'D	APP'D	DATE
	ALTERATIONS			

BEE'S NEST FARM


CLOSE, GRANGER, GRAY & WILKIN
 BUILDING AND ENGINEERING CONSULTANTS
 28 MARKET PLACE, GUISBOROUGH, CLEVELAND. TS14 6HF

DRAWN	TRACED	CHECKED	APPROVED	DATE	SCALE
TDC/US				FEB 2012	1:10 1:2


DRAWING No. 10/153/07

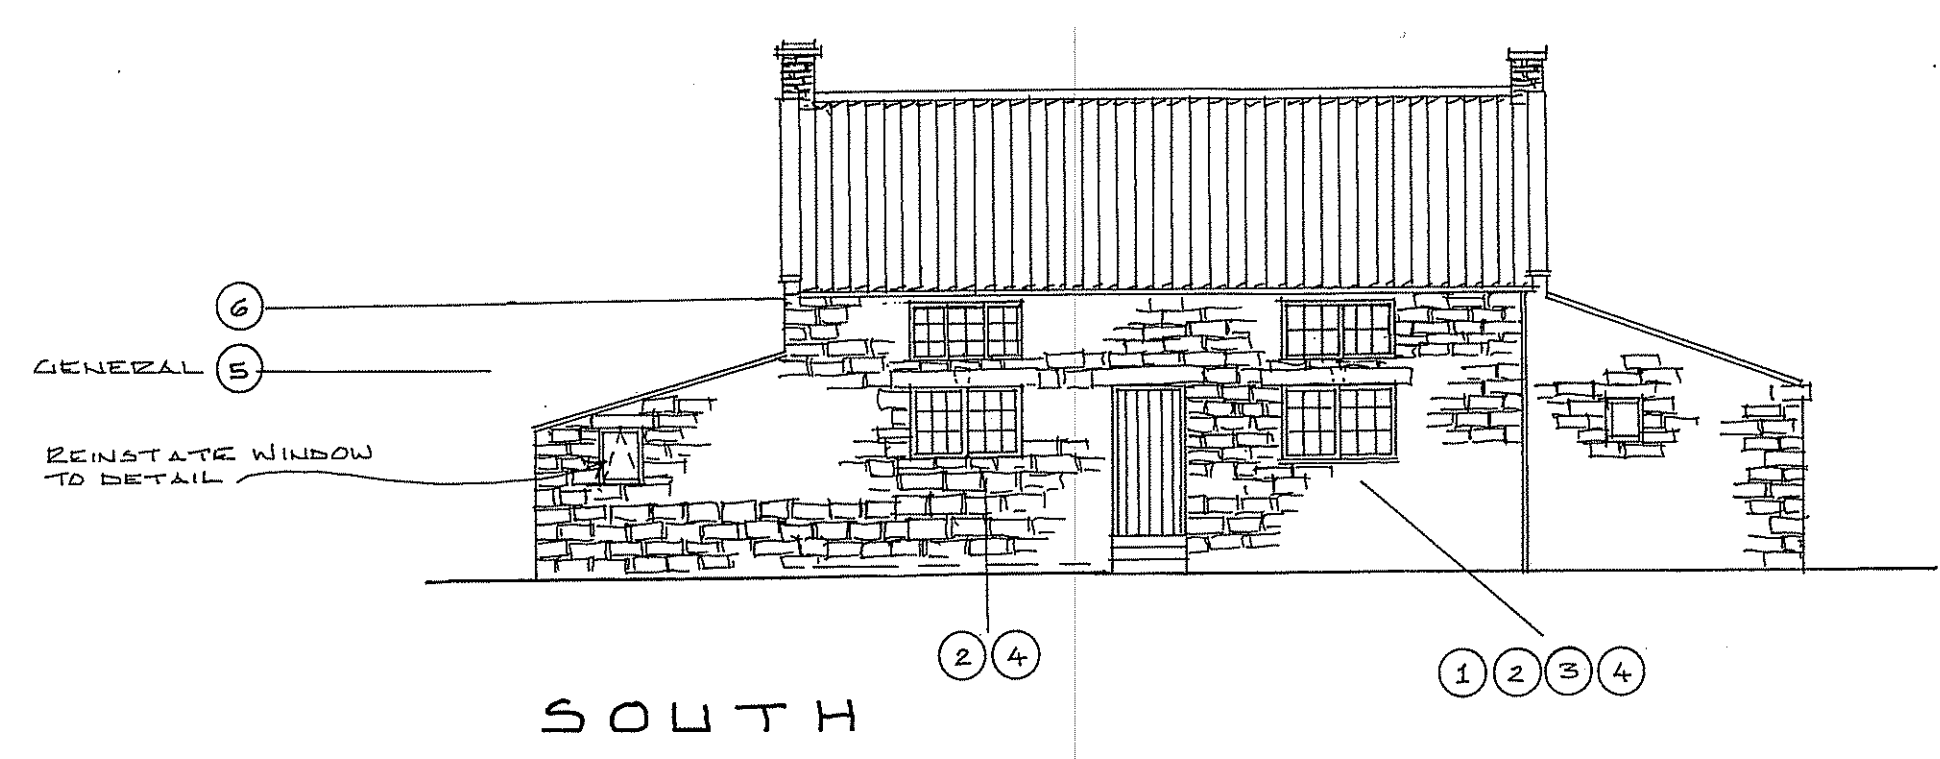

SOUTH

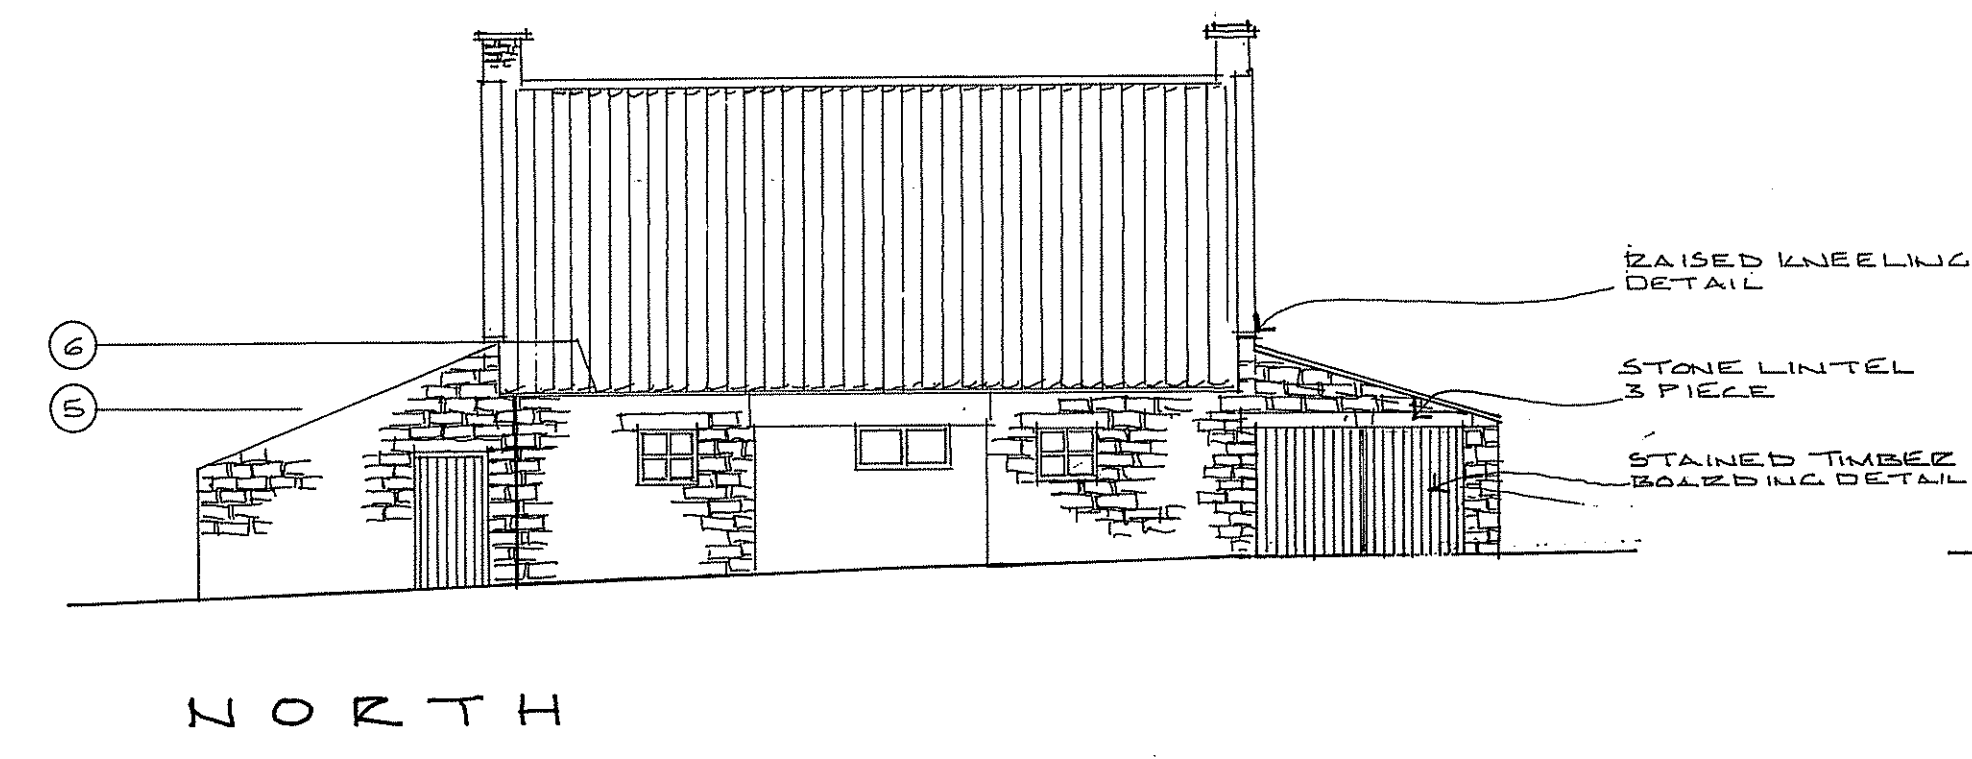


NORTH

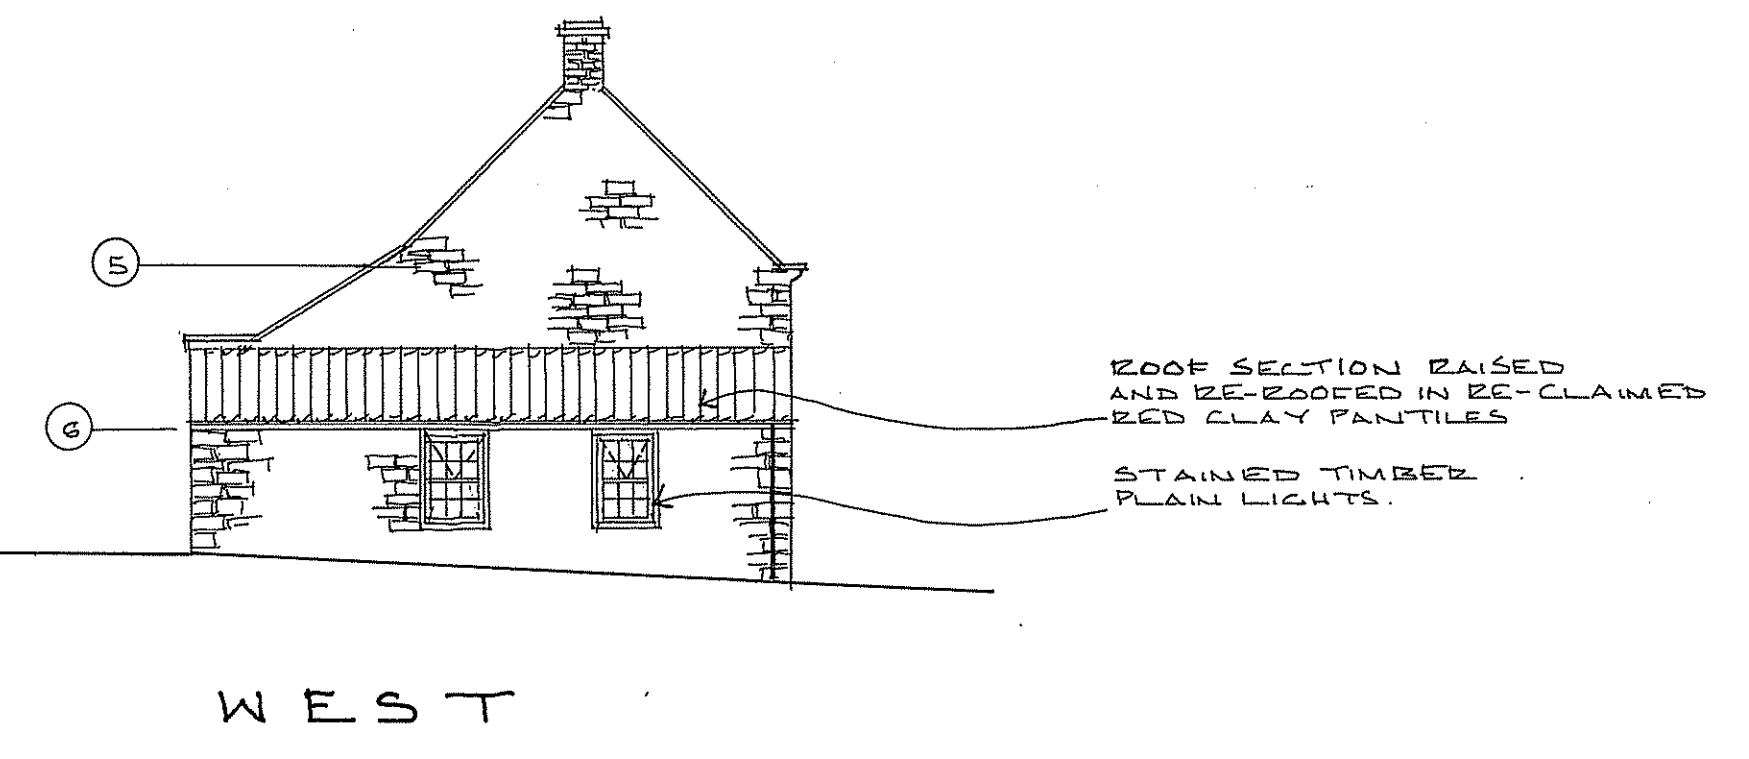


WEST

FARMHOUSE ELEVATIONS AS PROPOSED
SCALE 1:100

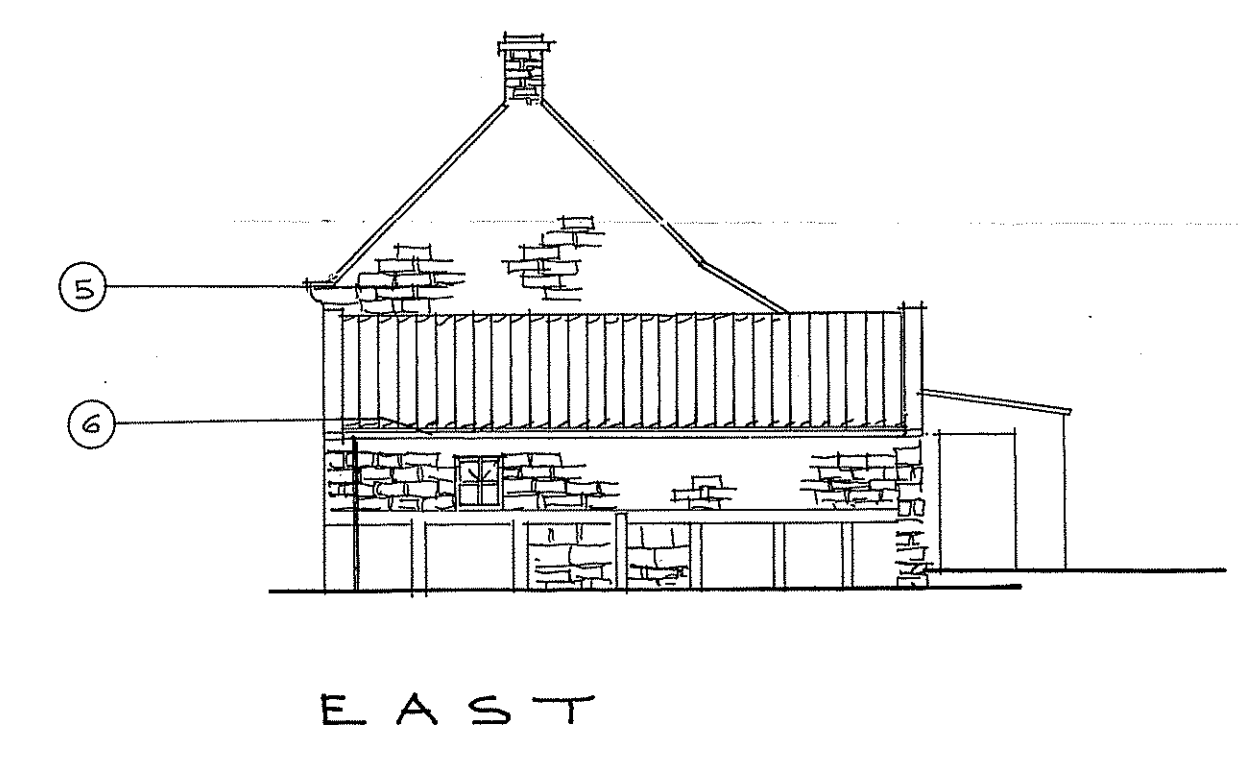


EAST


NYMNPA
13 APR 2012

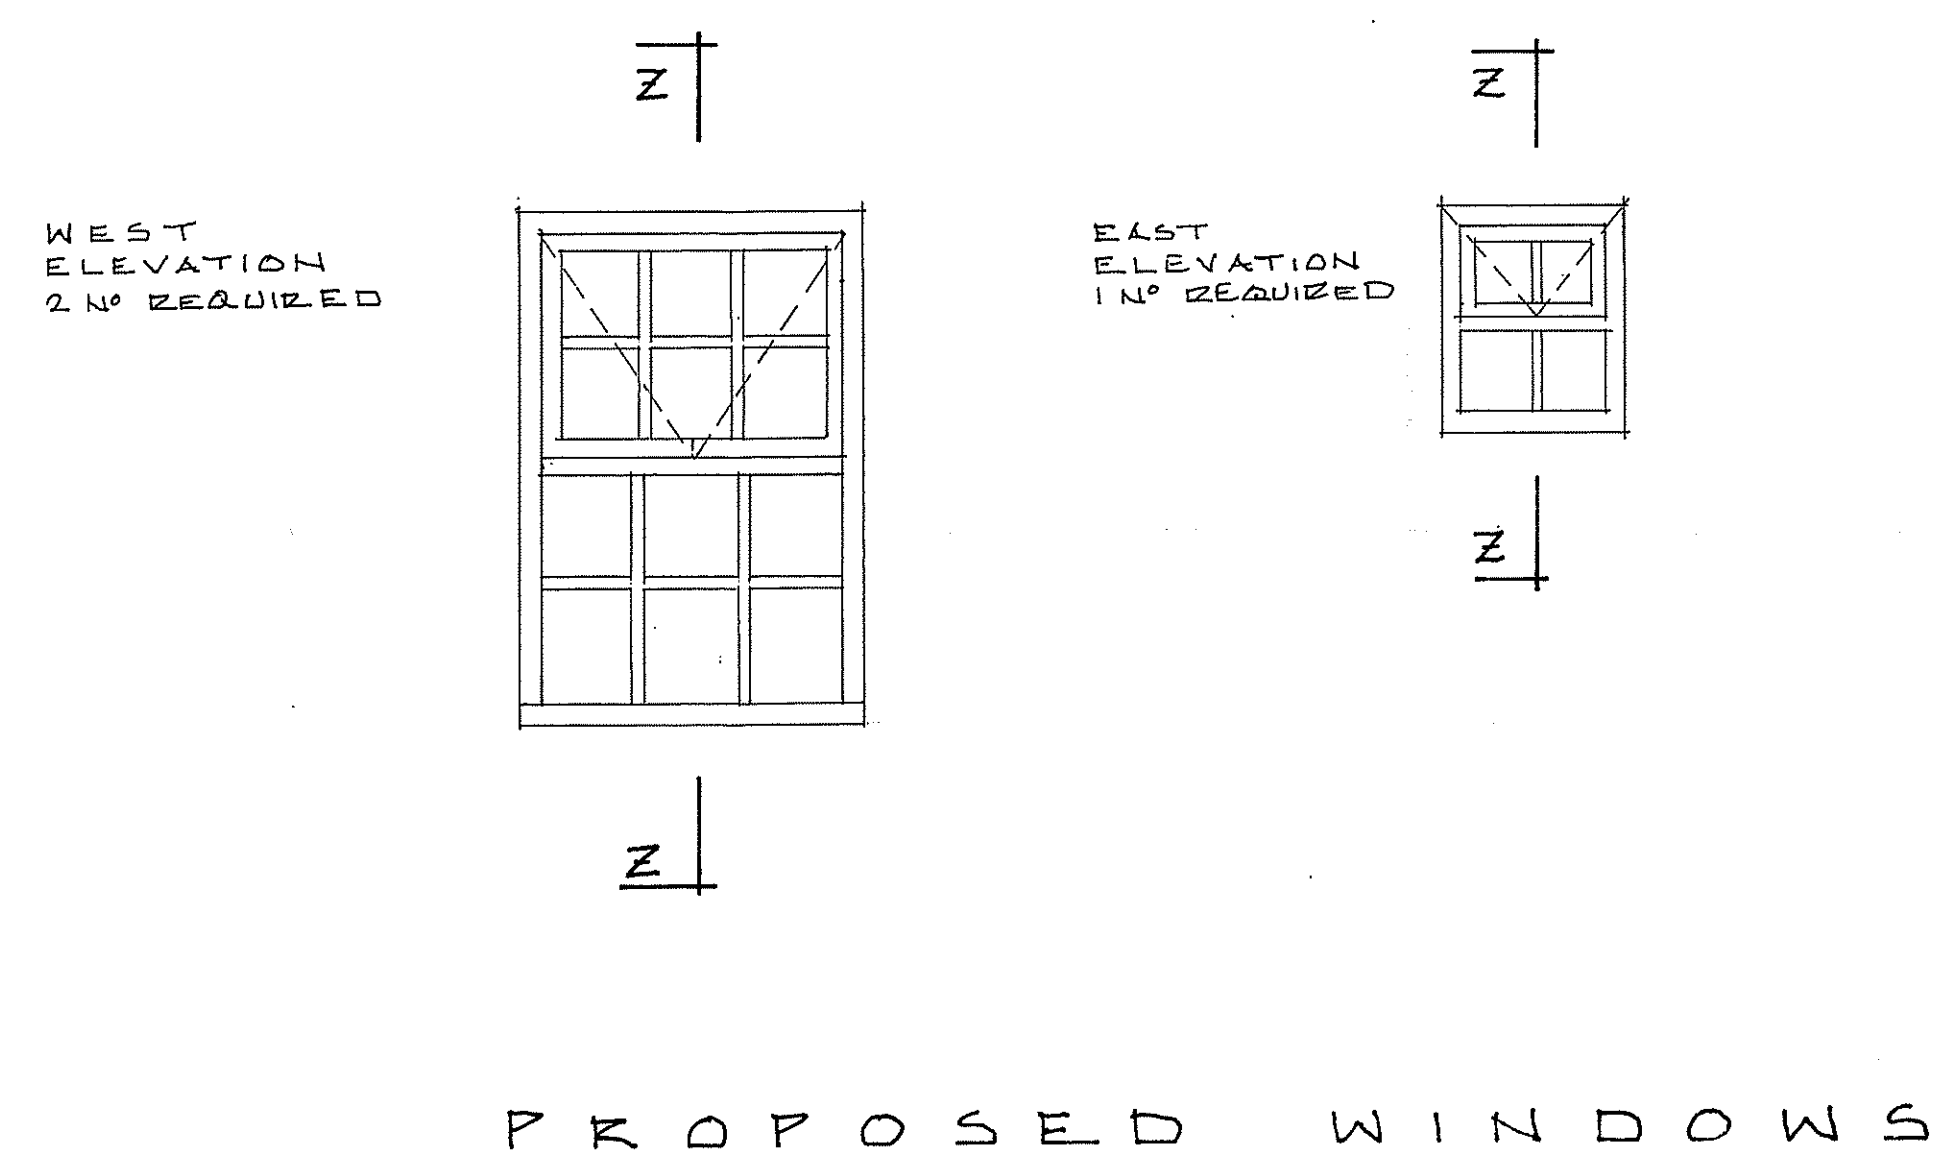

PROPOSED WINDOWS

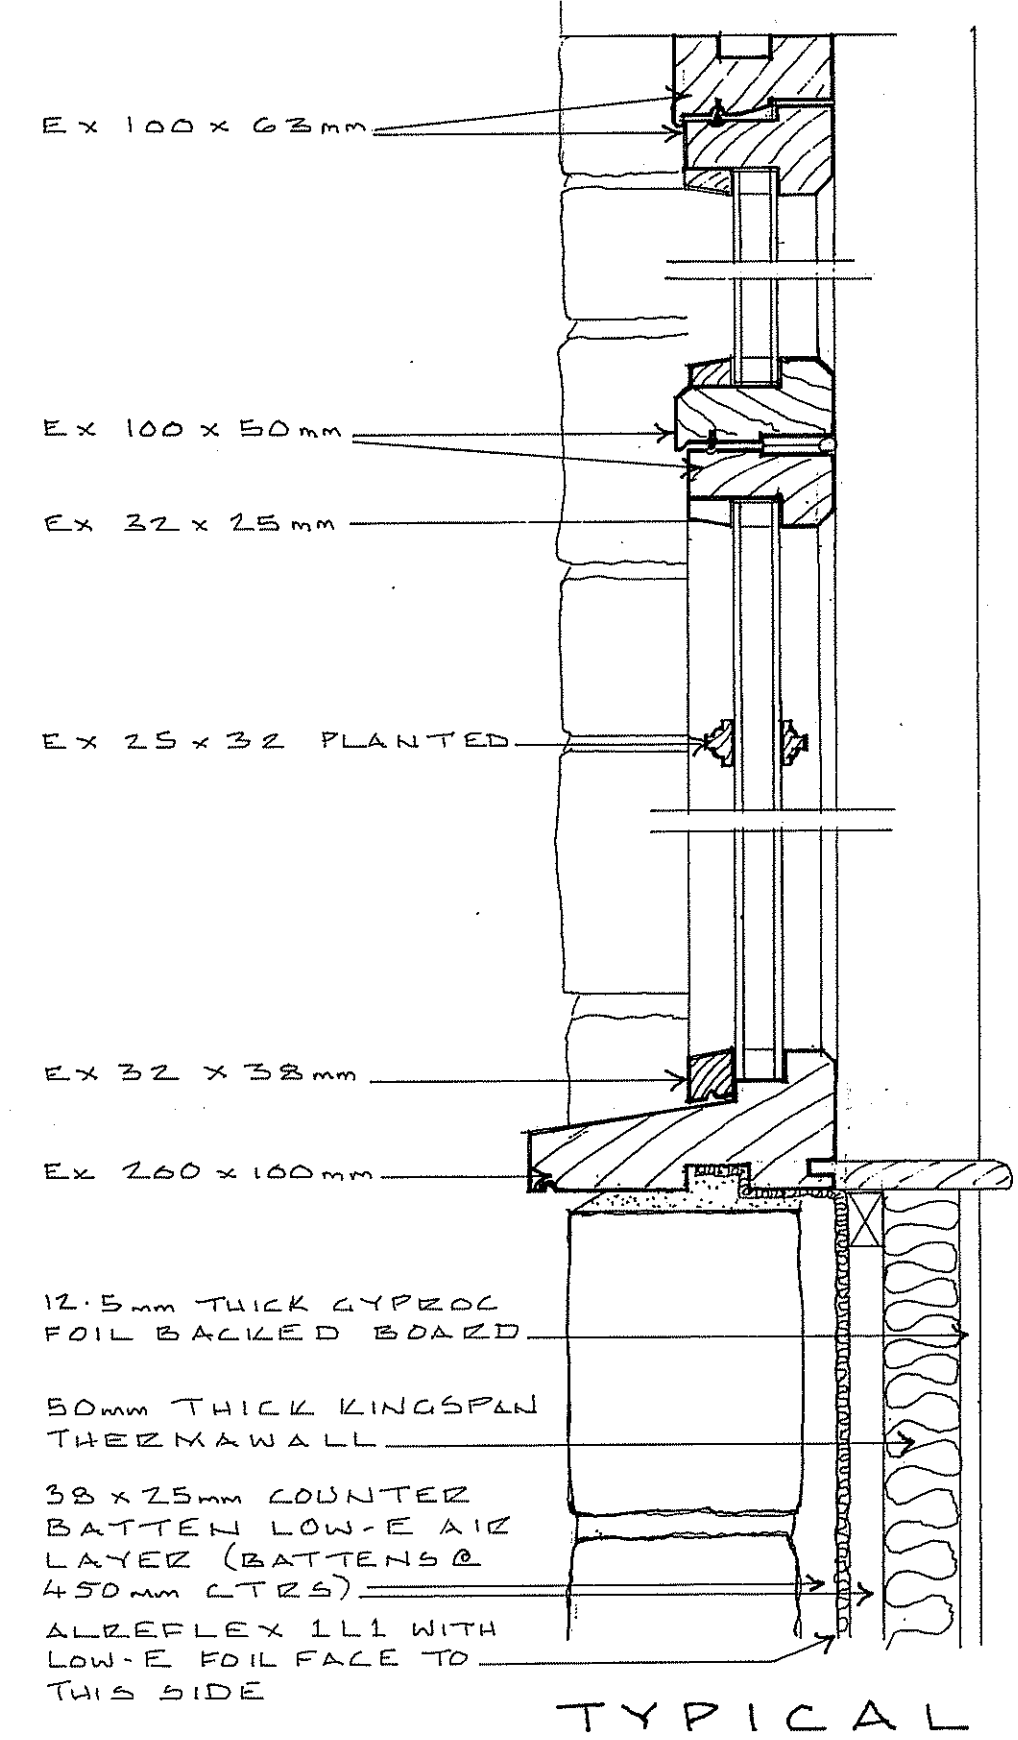

TYPICAL SECTION Z~Z SCALE 1:5

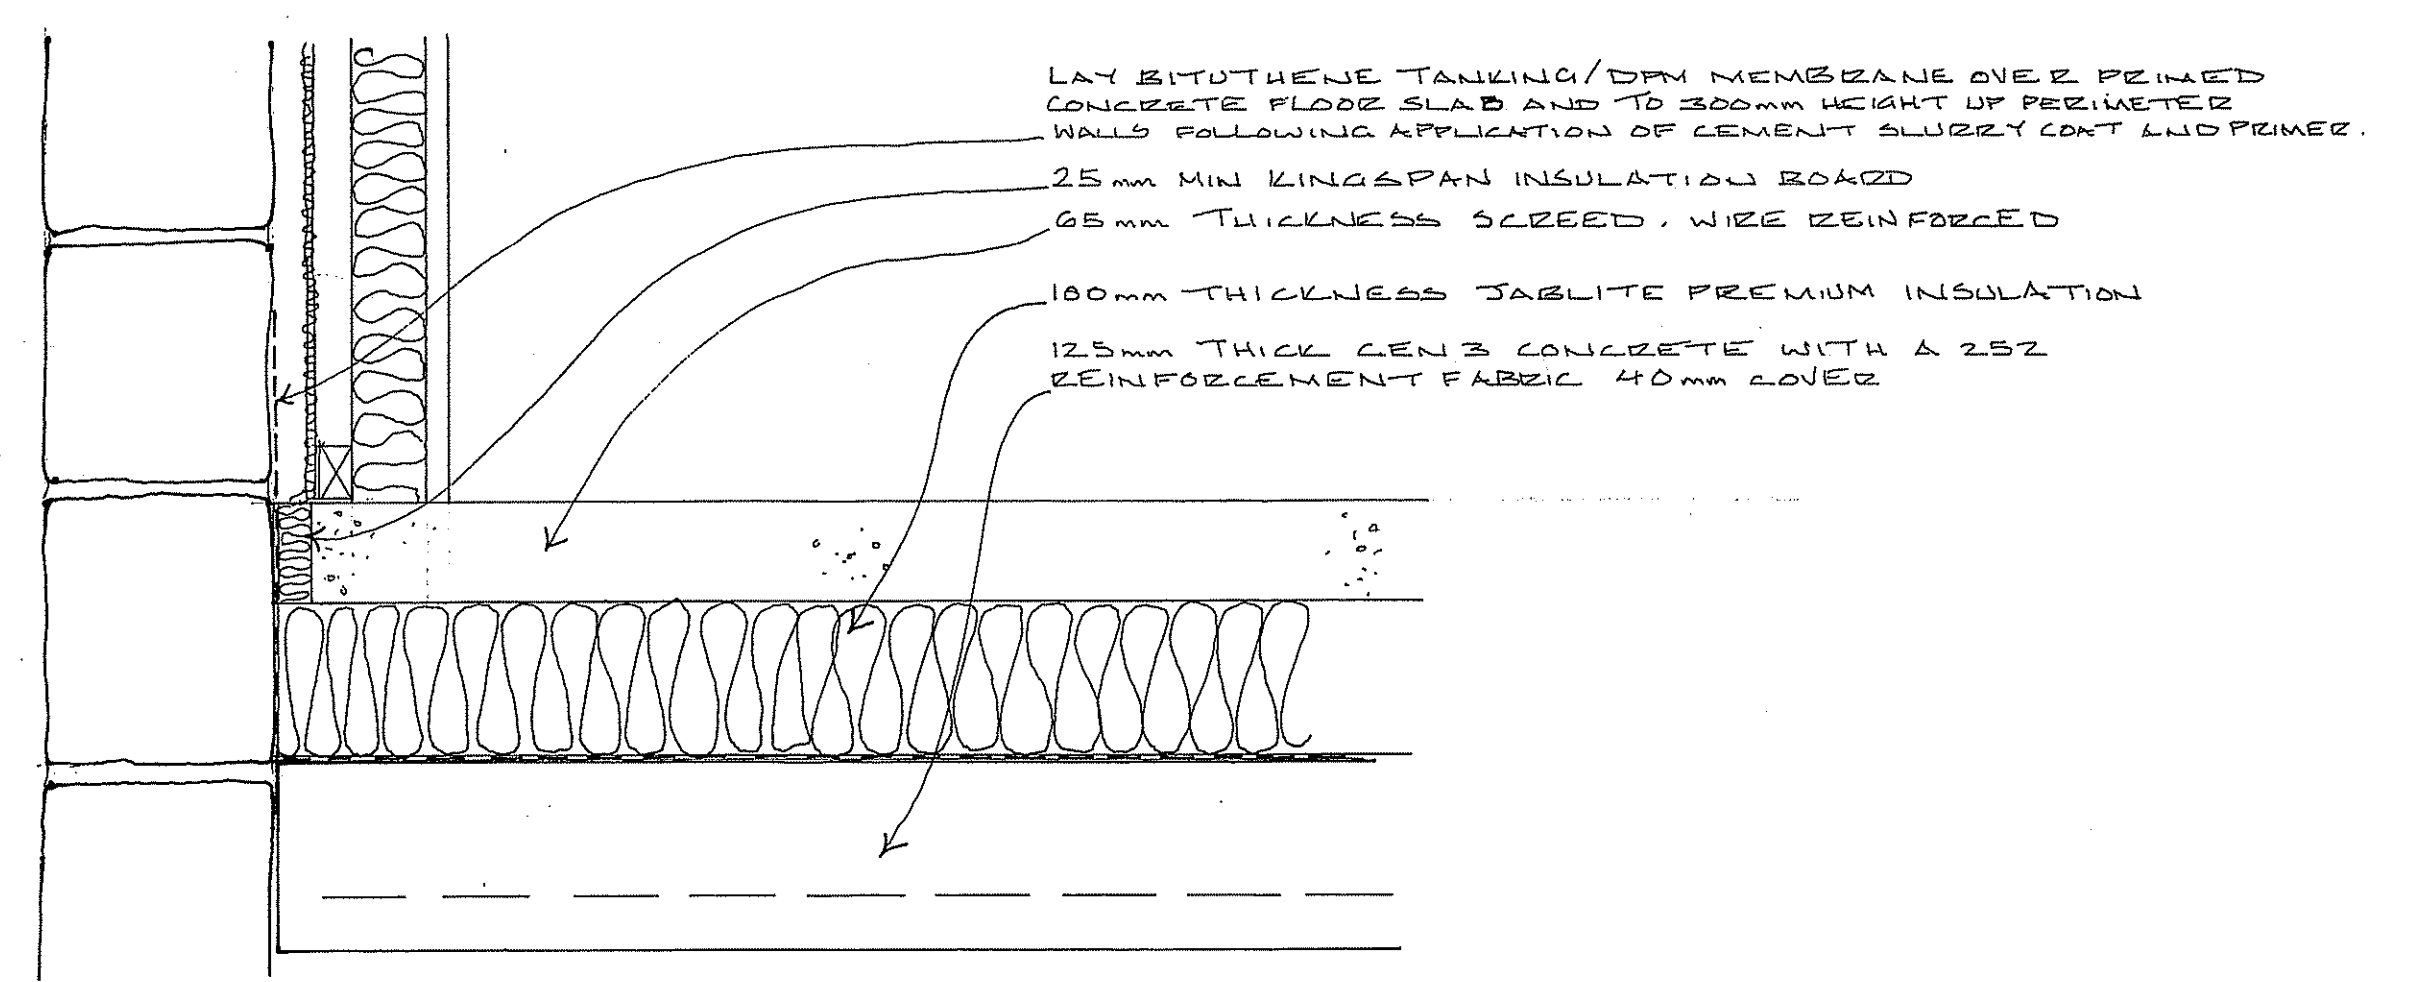

BEES NEST FARM

CLOSE, GRANGER, GRAY & WILKIN
BUILDING AND ENGINEERING CONSULTANTS
28 MARKET PLACE, GUISBOROUGH, CLEVELAND. TS14 6HF

DRAWN	TRACED	CHECKED	APPROVED	DATE	SCALE
TC				DEC 2010	1:100

DRAWING No. 10/153/05