


Proposed Workshop/Store
2 Mill Lane

Superplan

Site-centred

30 MAY 2012

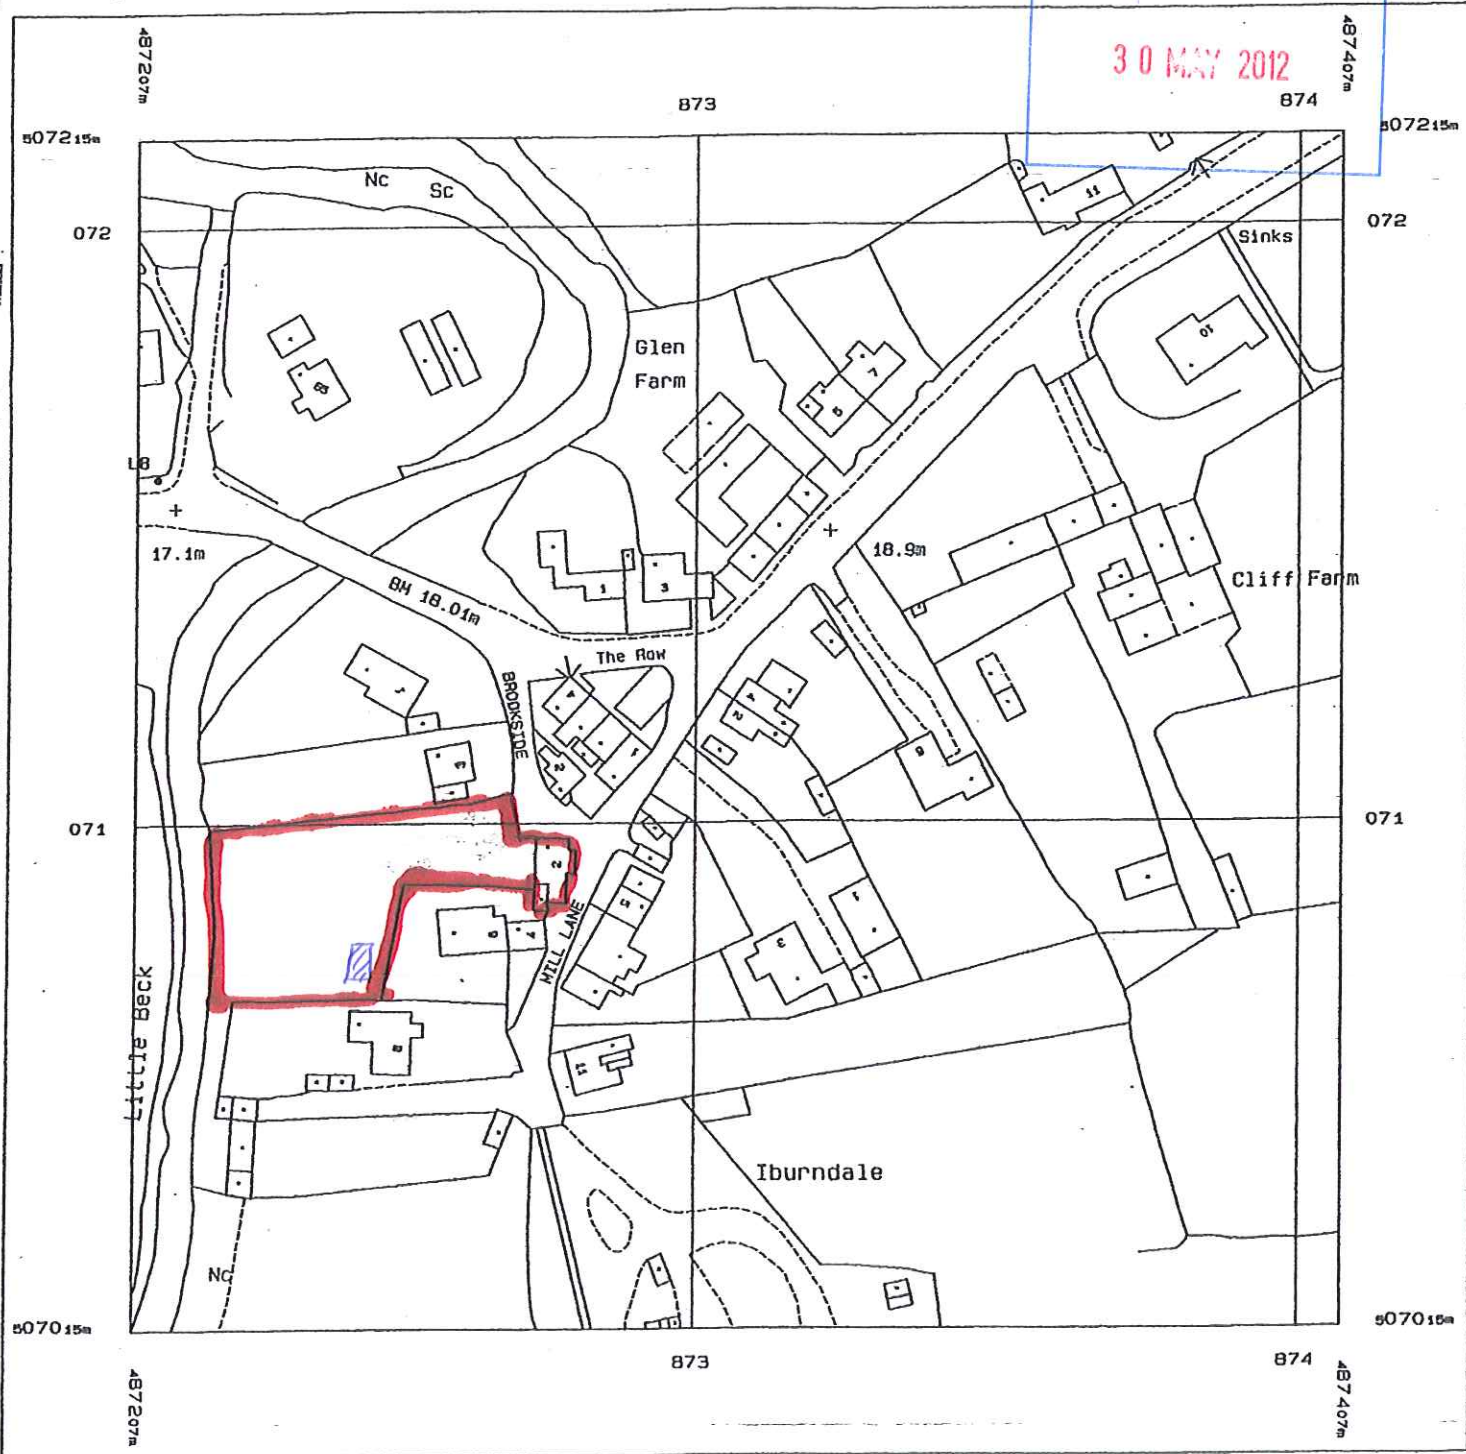

Produced 14 Jul 1999 from Ordnance Survey digital data and incorporating surveyed revision available at this date. © Crown Copyright 1999.

Reproduction in whole or in part is prohibited without the prior permission of Ordnance Survey.

Part or all of this Superplan is enlarged from mapping produced at one or more of the following scales: 1:1250, 1:2500 & 1:10000

National Grid sheet reference at centre of this Superplan: NZ8707

Scale 1:1250

This Superplan product does not contain all recorded map information.