


NYM / 2012 / 0309 / FULL

East view

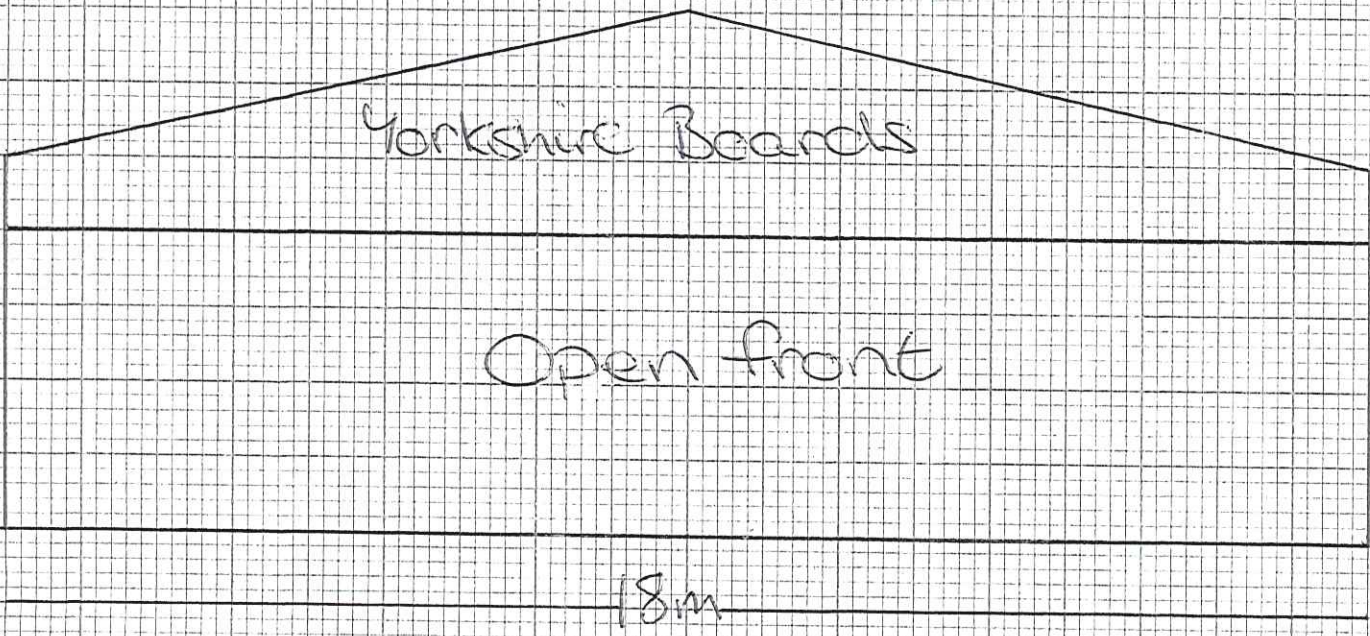

NYM/NYM
01 JUN 2012


Scale 1:100

NYM / 2012 / 0389 / FL

West view

Scale 1:100

NYM NPA
01 JUN 2012

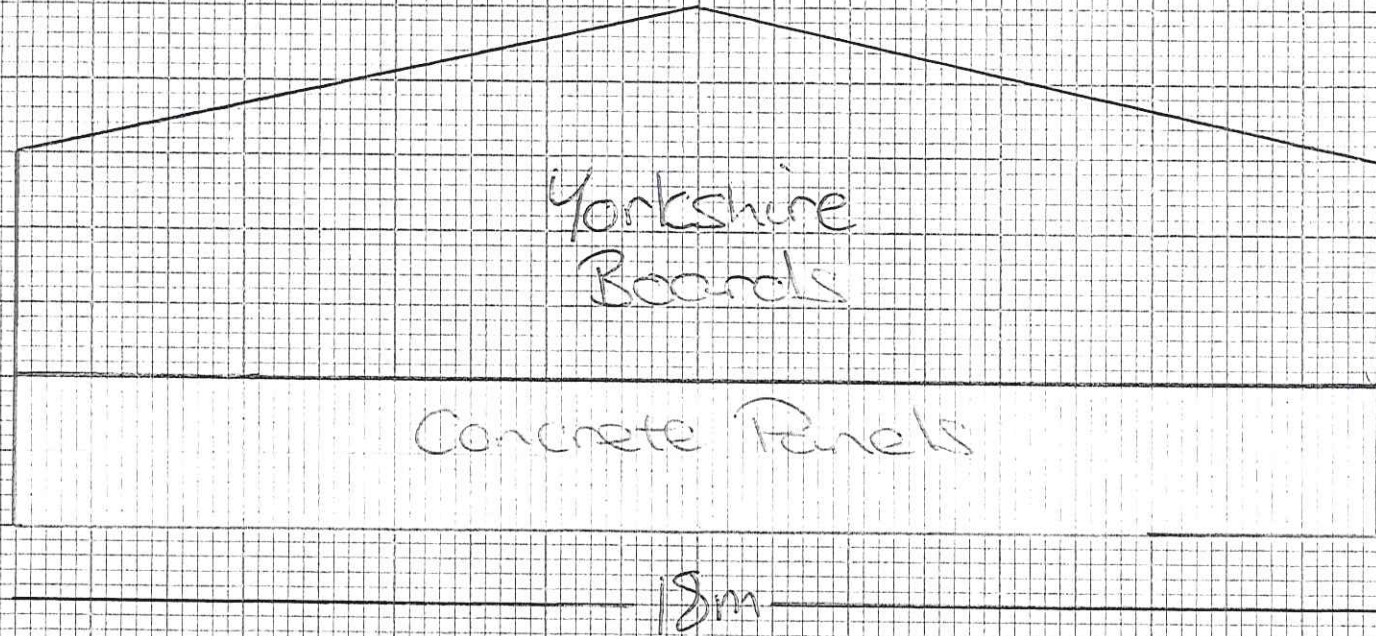

Concrete Panels


Yorkshire
Boards

18m

7m

1:100
Scale

Ariel view fibre cement with roof lights




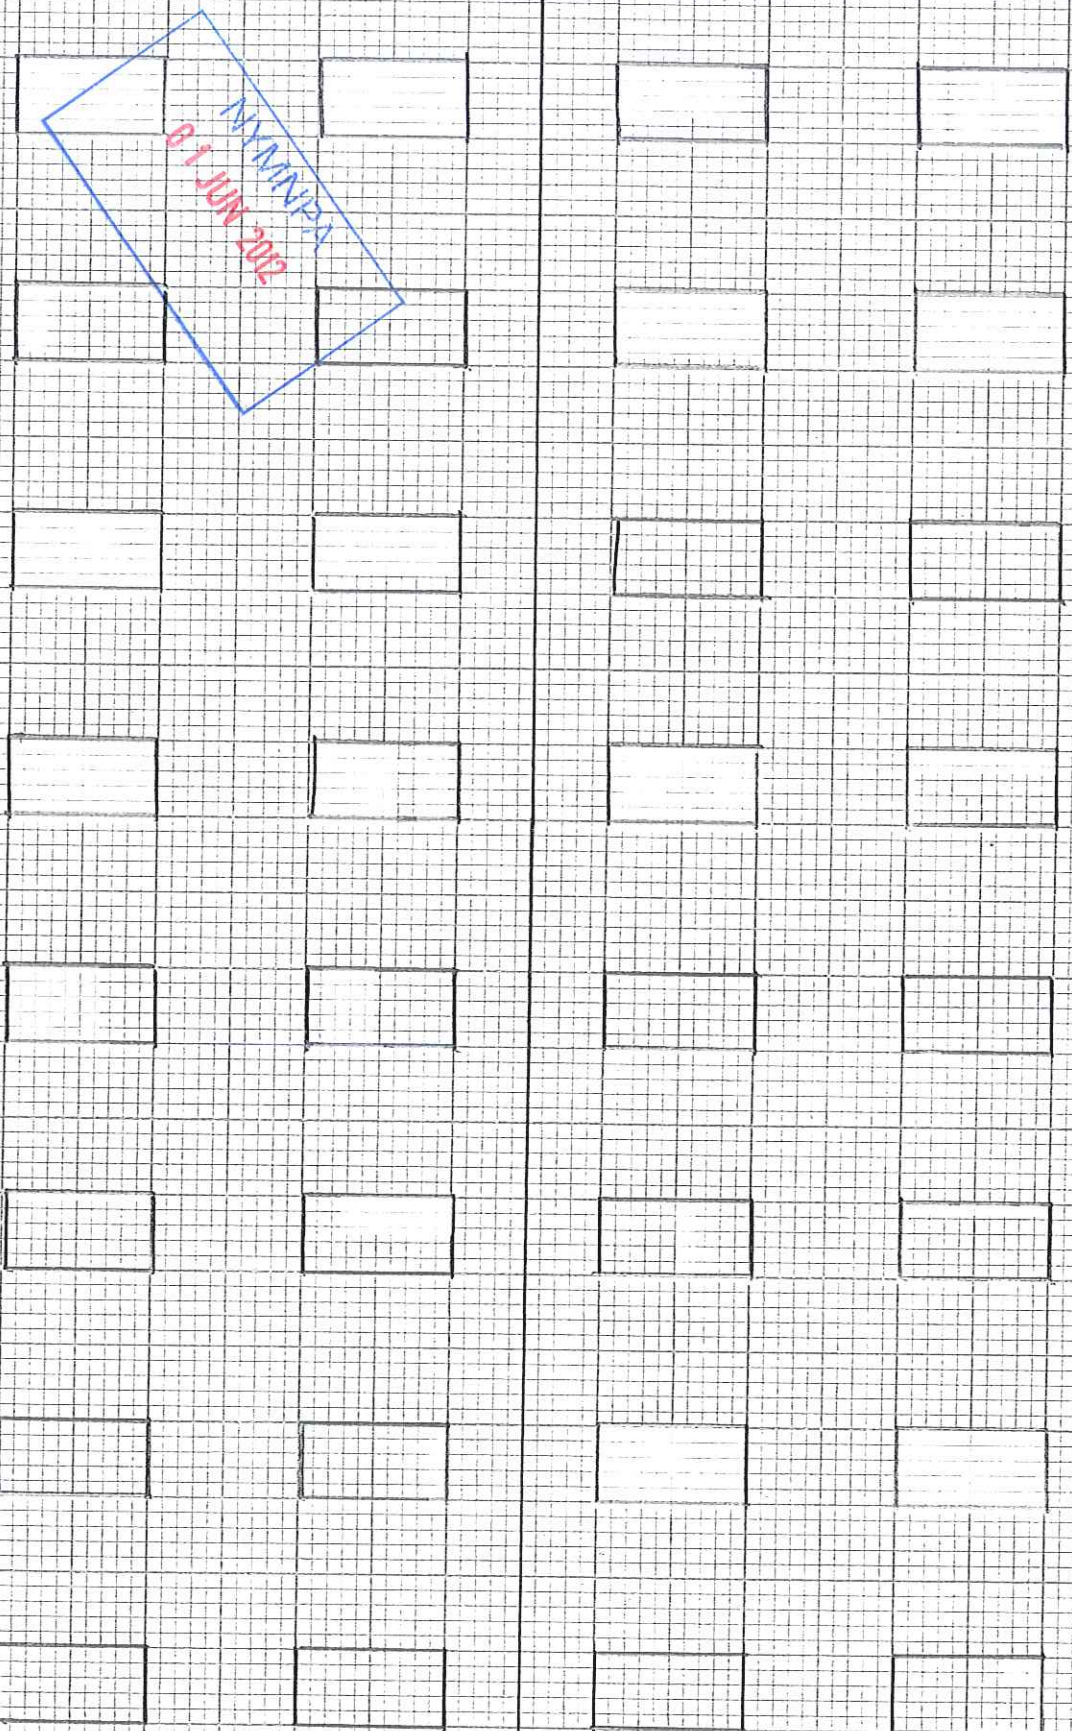


25m

18m

NYM / 2012 / 0309 / FL

NYM / 2012 / 0388 / FL

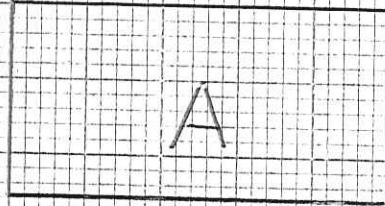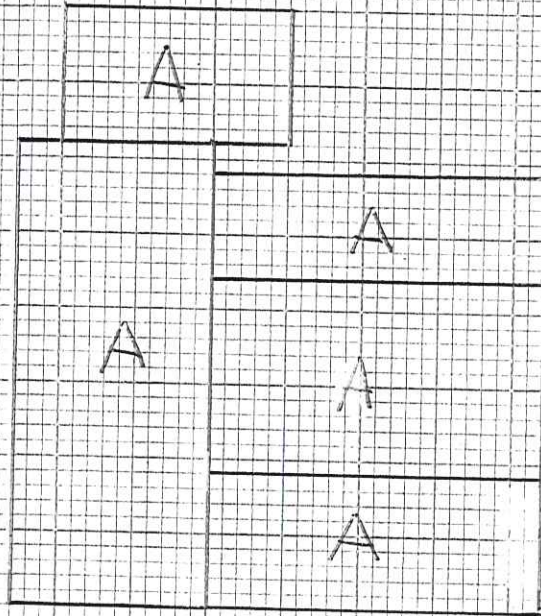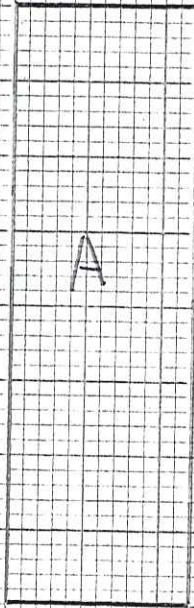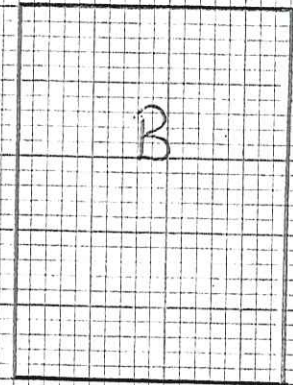

Key

Scale 1:500

Ⓐ Existing Building

Ⓑ New proposed building

NYMNEA
01 JUN 2012

South view

fibre cement roof

Yorkshire boards

Concrete Panels

7m

North view

fibre cement roof

Yorkshire boards

Concrete Panels

7m

25m

Scale 1:100

NYM / 2012 / 0380 / 51

NYM 01 JUN 2012