



section as existing

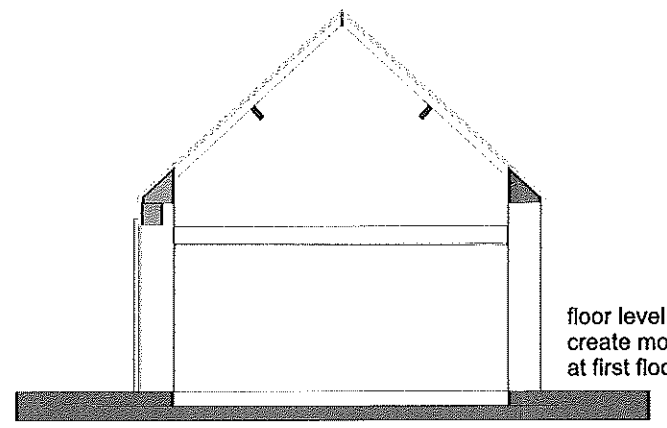


section as proposed


floor level lowered to create more headroom at first floor level

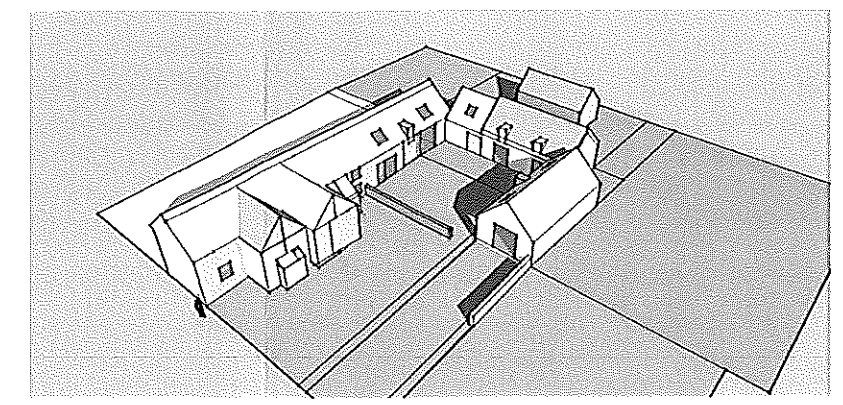


view from the south

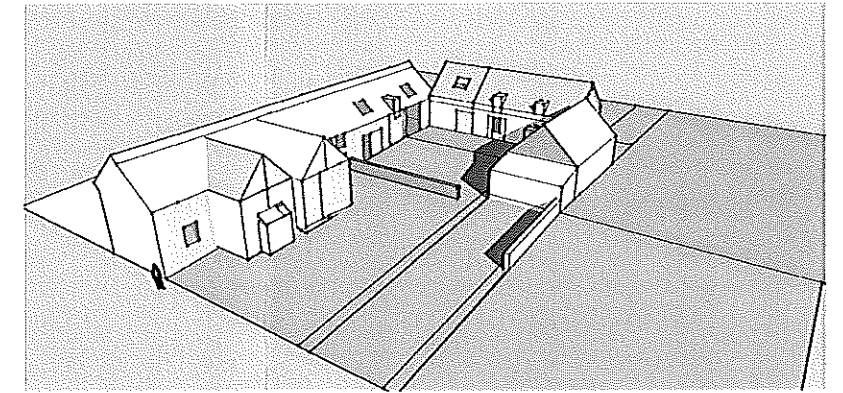


view from the south west

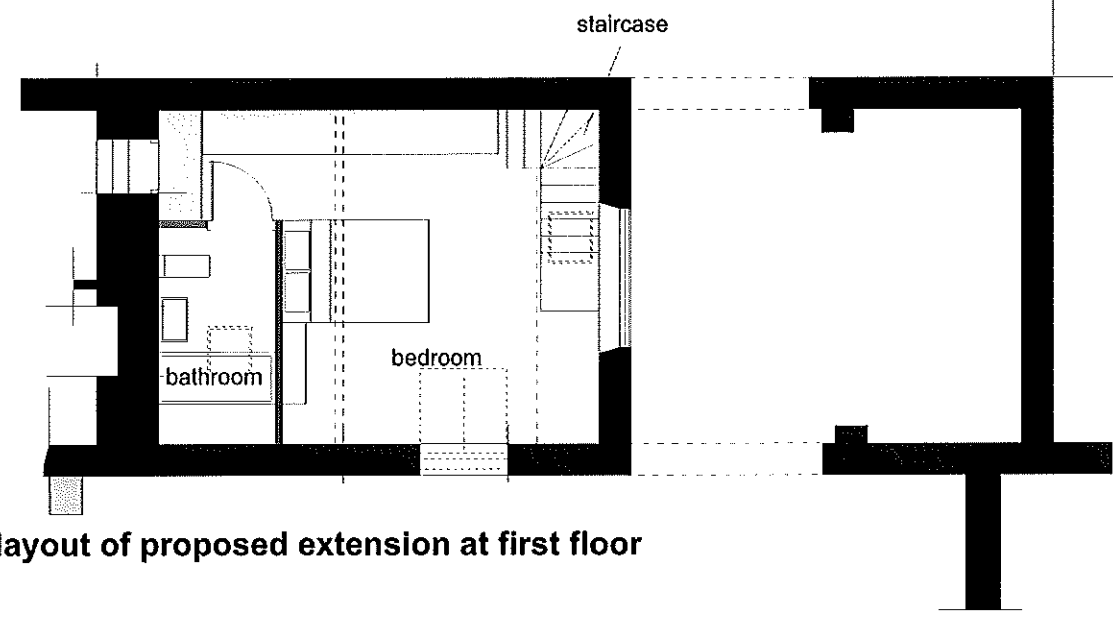

layout of proposed extension at first floor

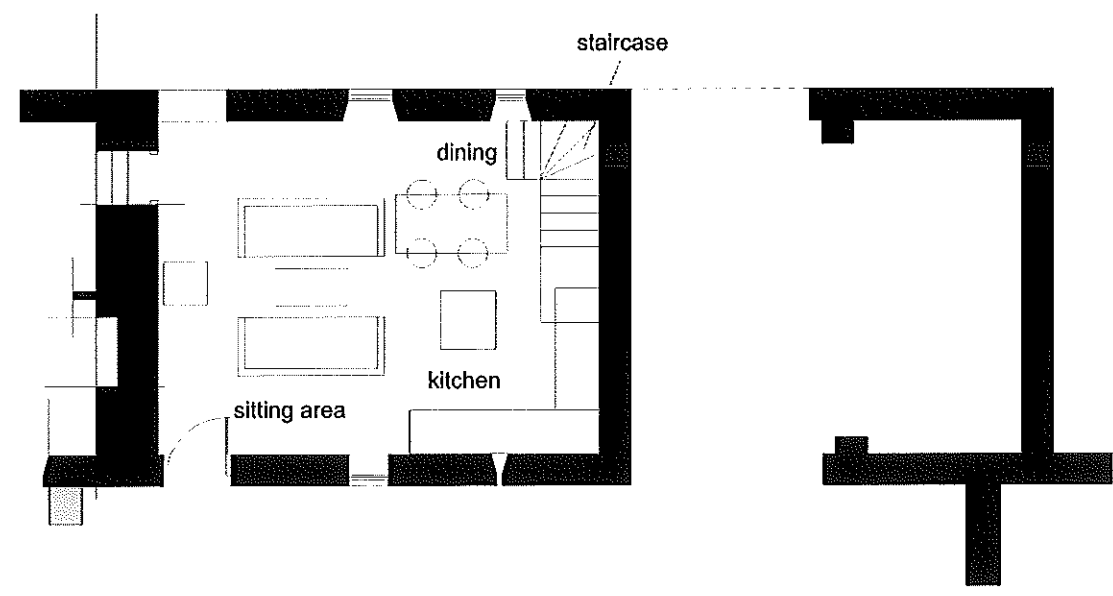

layout of proposed extension at ground floor

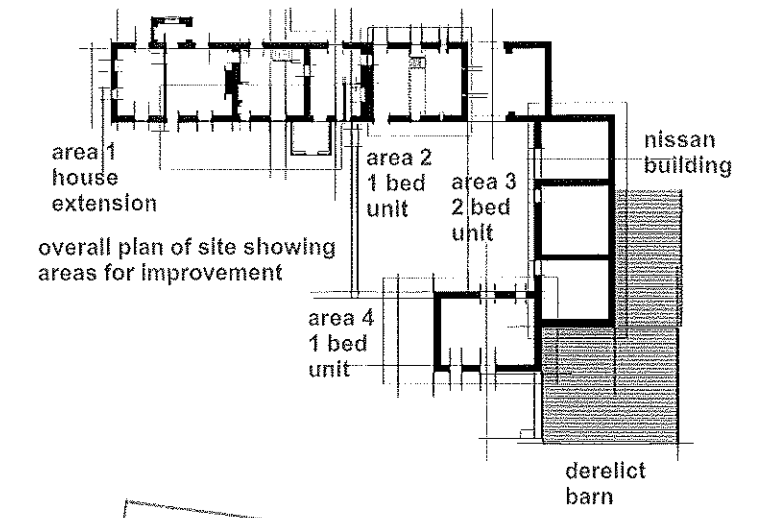

overall plan of site showing areas for improvement

NYM NPA
-7 JUN 2012

Area 2 - 1 bed unit

John Blaymires Architect	56 Pasture Lane Seamer Scarborough YO12 4QR
CLIENT Mr & Mrs Milnes	scale 1: 100
PROJECT proposed improvements at Cliff Farm	
DETAIL proposed extension	drawing no. 2011/21/31P