



John Blaymires Architect	56 Pasture Lane Seamer Scarborough YO12 4QR
CLIENT Mr & Mrs Milnes	scale 1: 100
PROJECT proposed Improvements at Cliff Farm	
DETAIL TREE DETAIL T1	drawing no. 2011/2/14/D


NYM / 2012 / 0402 / FL 1

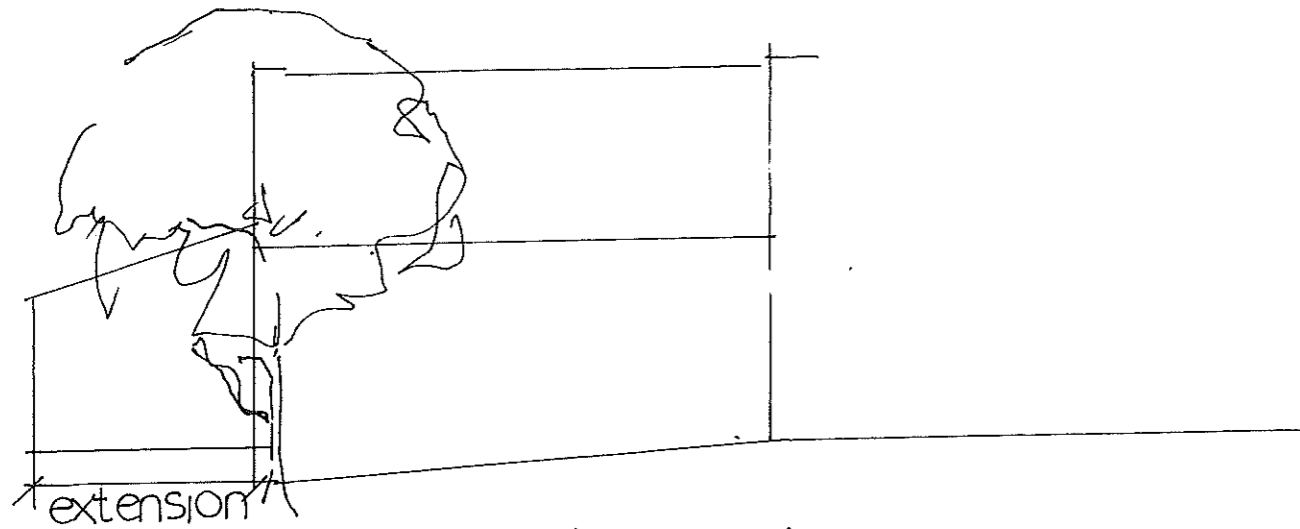

elevation A

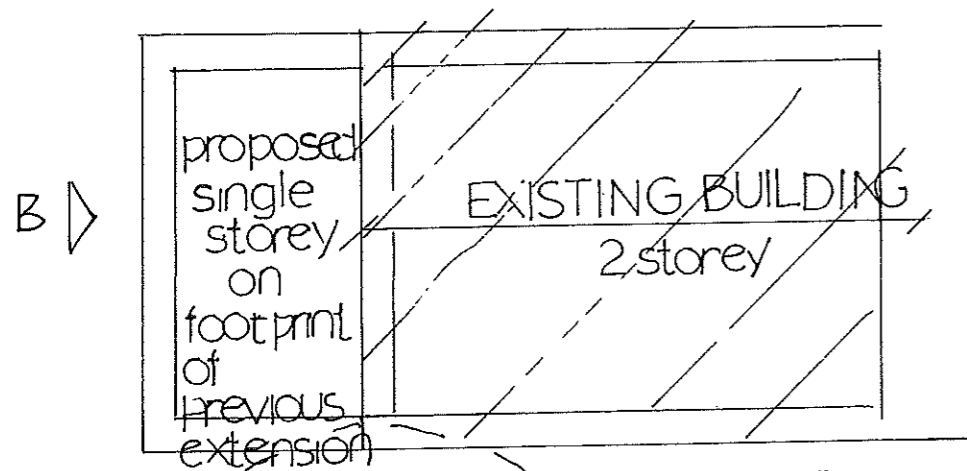


plan 1:100

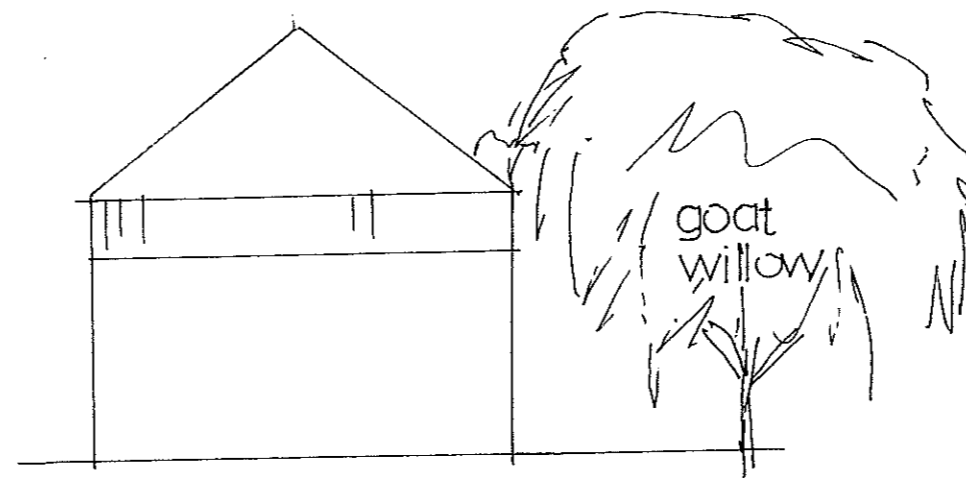


elevation B

NYMNPA
10 SEP 2012

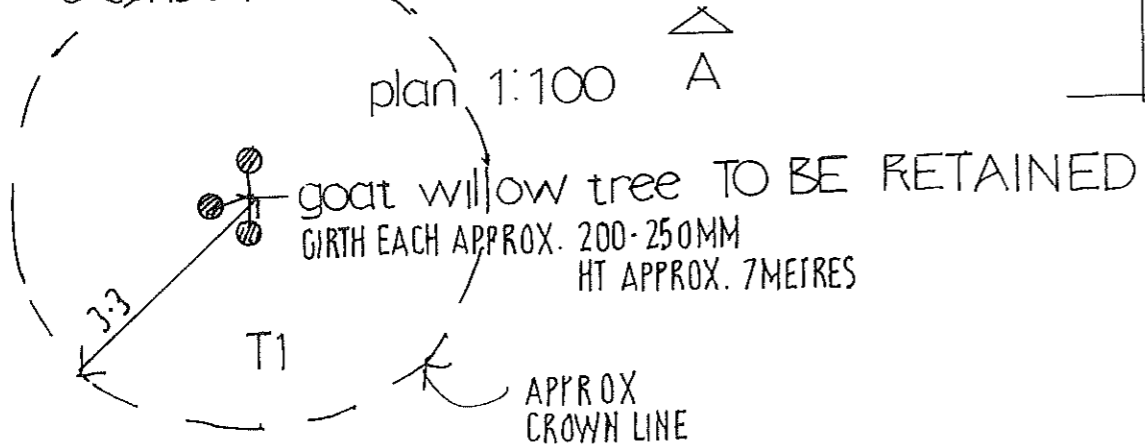

DETAIL OF EXISTING TREE TO BE RETAINED

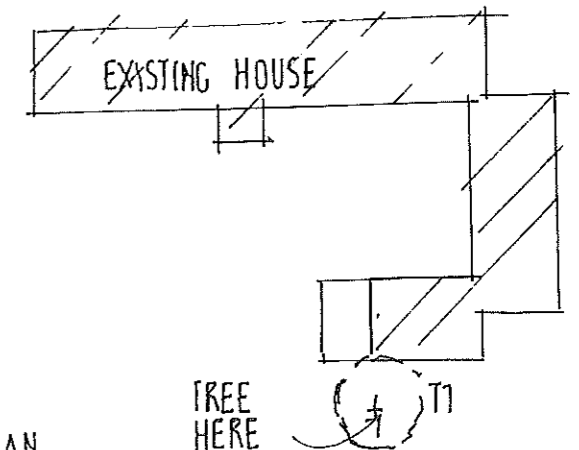

KEY PLAN

THIS DRAWING TO BE READ IN CONJUNCTION WITH DETAIL PLANS EXISTING AND PROPOSED.