


ALL RIGHTS RESERVED IN CHAPTER IV OF THE COPYRIGHT, DESIGNS AND PATENTS ACT 1988 HAVE BEEN GENERALLY ASSERTED.
© 2006 BARRY DENTON CHARTERED ARCHITECT

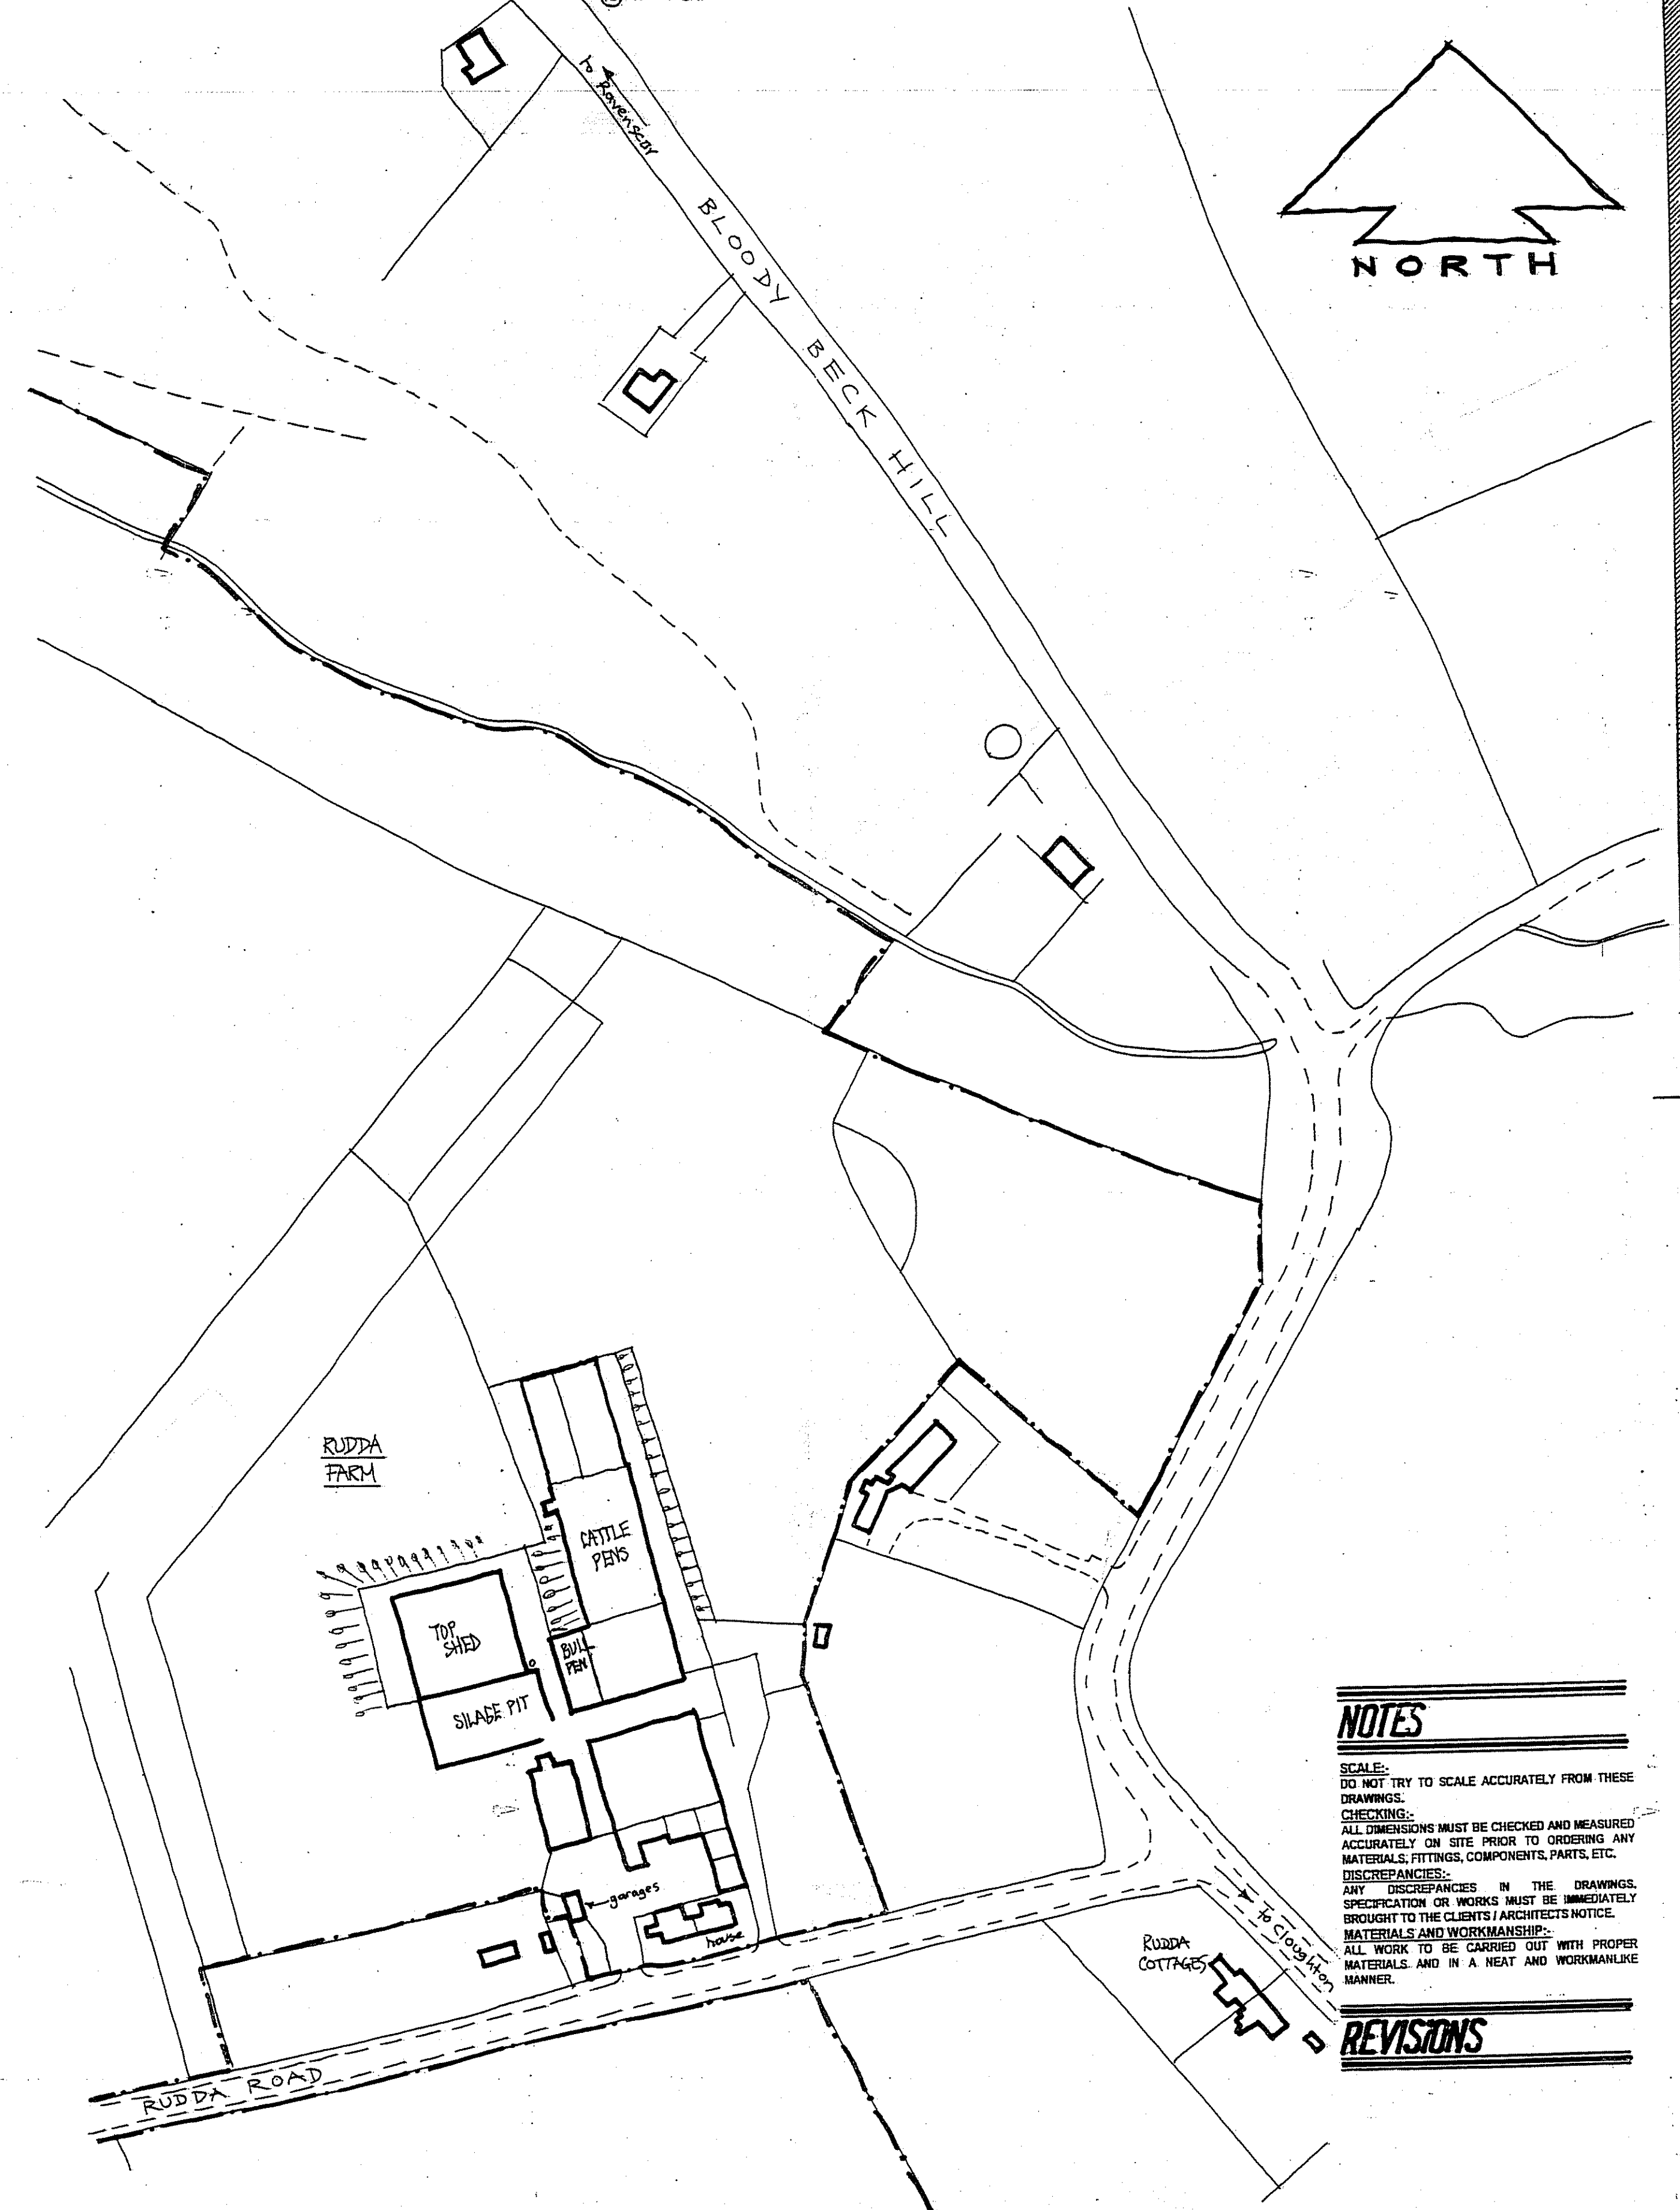

NOTES

SCALE:
DO NOT TRY TO SCALE ACCURATELY FROM THESE DRAWINGS.
CHECKING:
ALL DIMENSIONS MUST BE CHECKED AND MEASURED ACCURATELY ON SITE PRIOR TO ORDERING ANY MATERIALS, FITTINGS, COMPONENTS, PARTS, ETC.
DISCREPANCIES:
ANY DISCREPANCIES IN THE DRAWINGS, SPECIFICATION OR WORKS MUST BE IMMEDIATELY BROUGHT TO THE CLIENT'S / ARCHITECT'S NOTICE.
MATERIALS AND WORKMANSHIP:
ALL WORK TO BE CARRIED OUT WITH PROPER MATERIALS AND IN A NEAT AND WORKMANLIKE MANNER.


REVISIONS

EXISTING Scale 1:1250
Drq. No. 6546512/3
RUDDA FARM, STAINTONDALE



B Schons Dip Arch RIBA CHARTERED ARCHITECT & STATION SHOPS WESTBOROUGH SCARBOROUGH N YORKS YO11 1TR TEL 0723 361310 ALSO AT PARTNERS - BARRY DENTON - BELINDA DENTON Dip Surv MCAI MCAI Chartered Building Surveyor

ALL RIGHTS RESERVED IN CHAPTER IV OF THE COPYRIGHT, DESIGNS AND PATENTS ACT 1988 HAVE BEEN GENERALLY ASSERTED.
© 2006 BARRY DENTON CHARTERED ARCHITECT

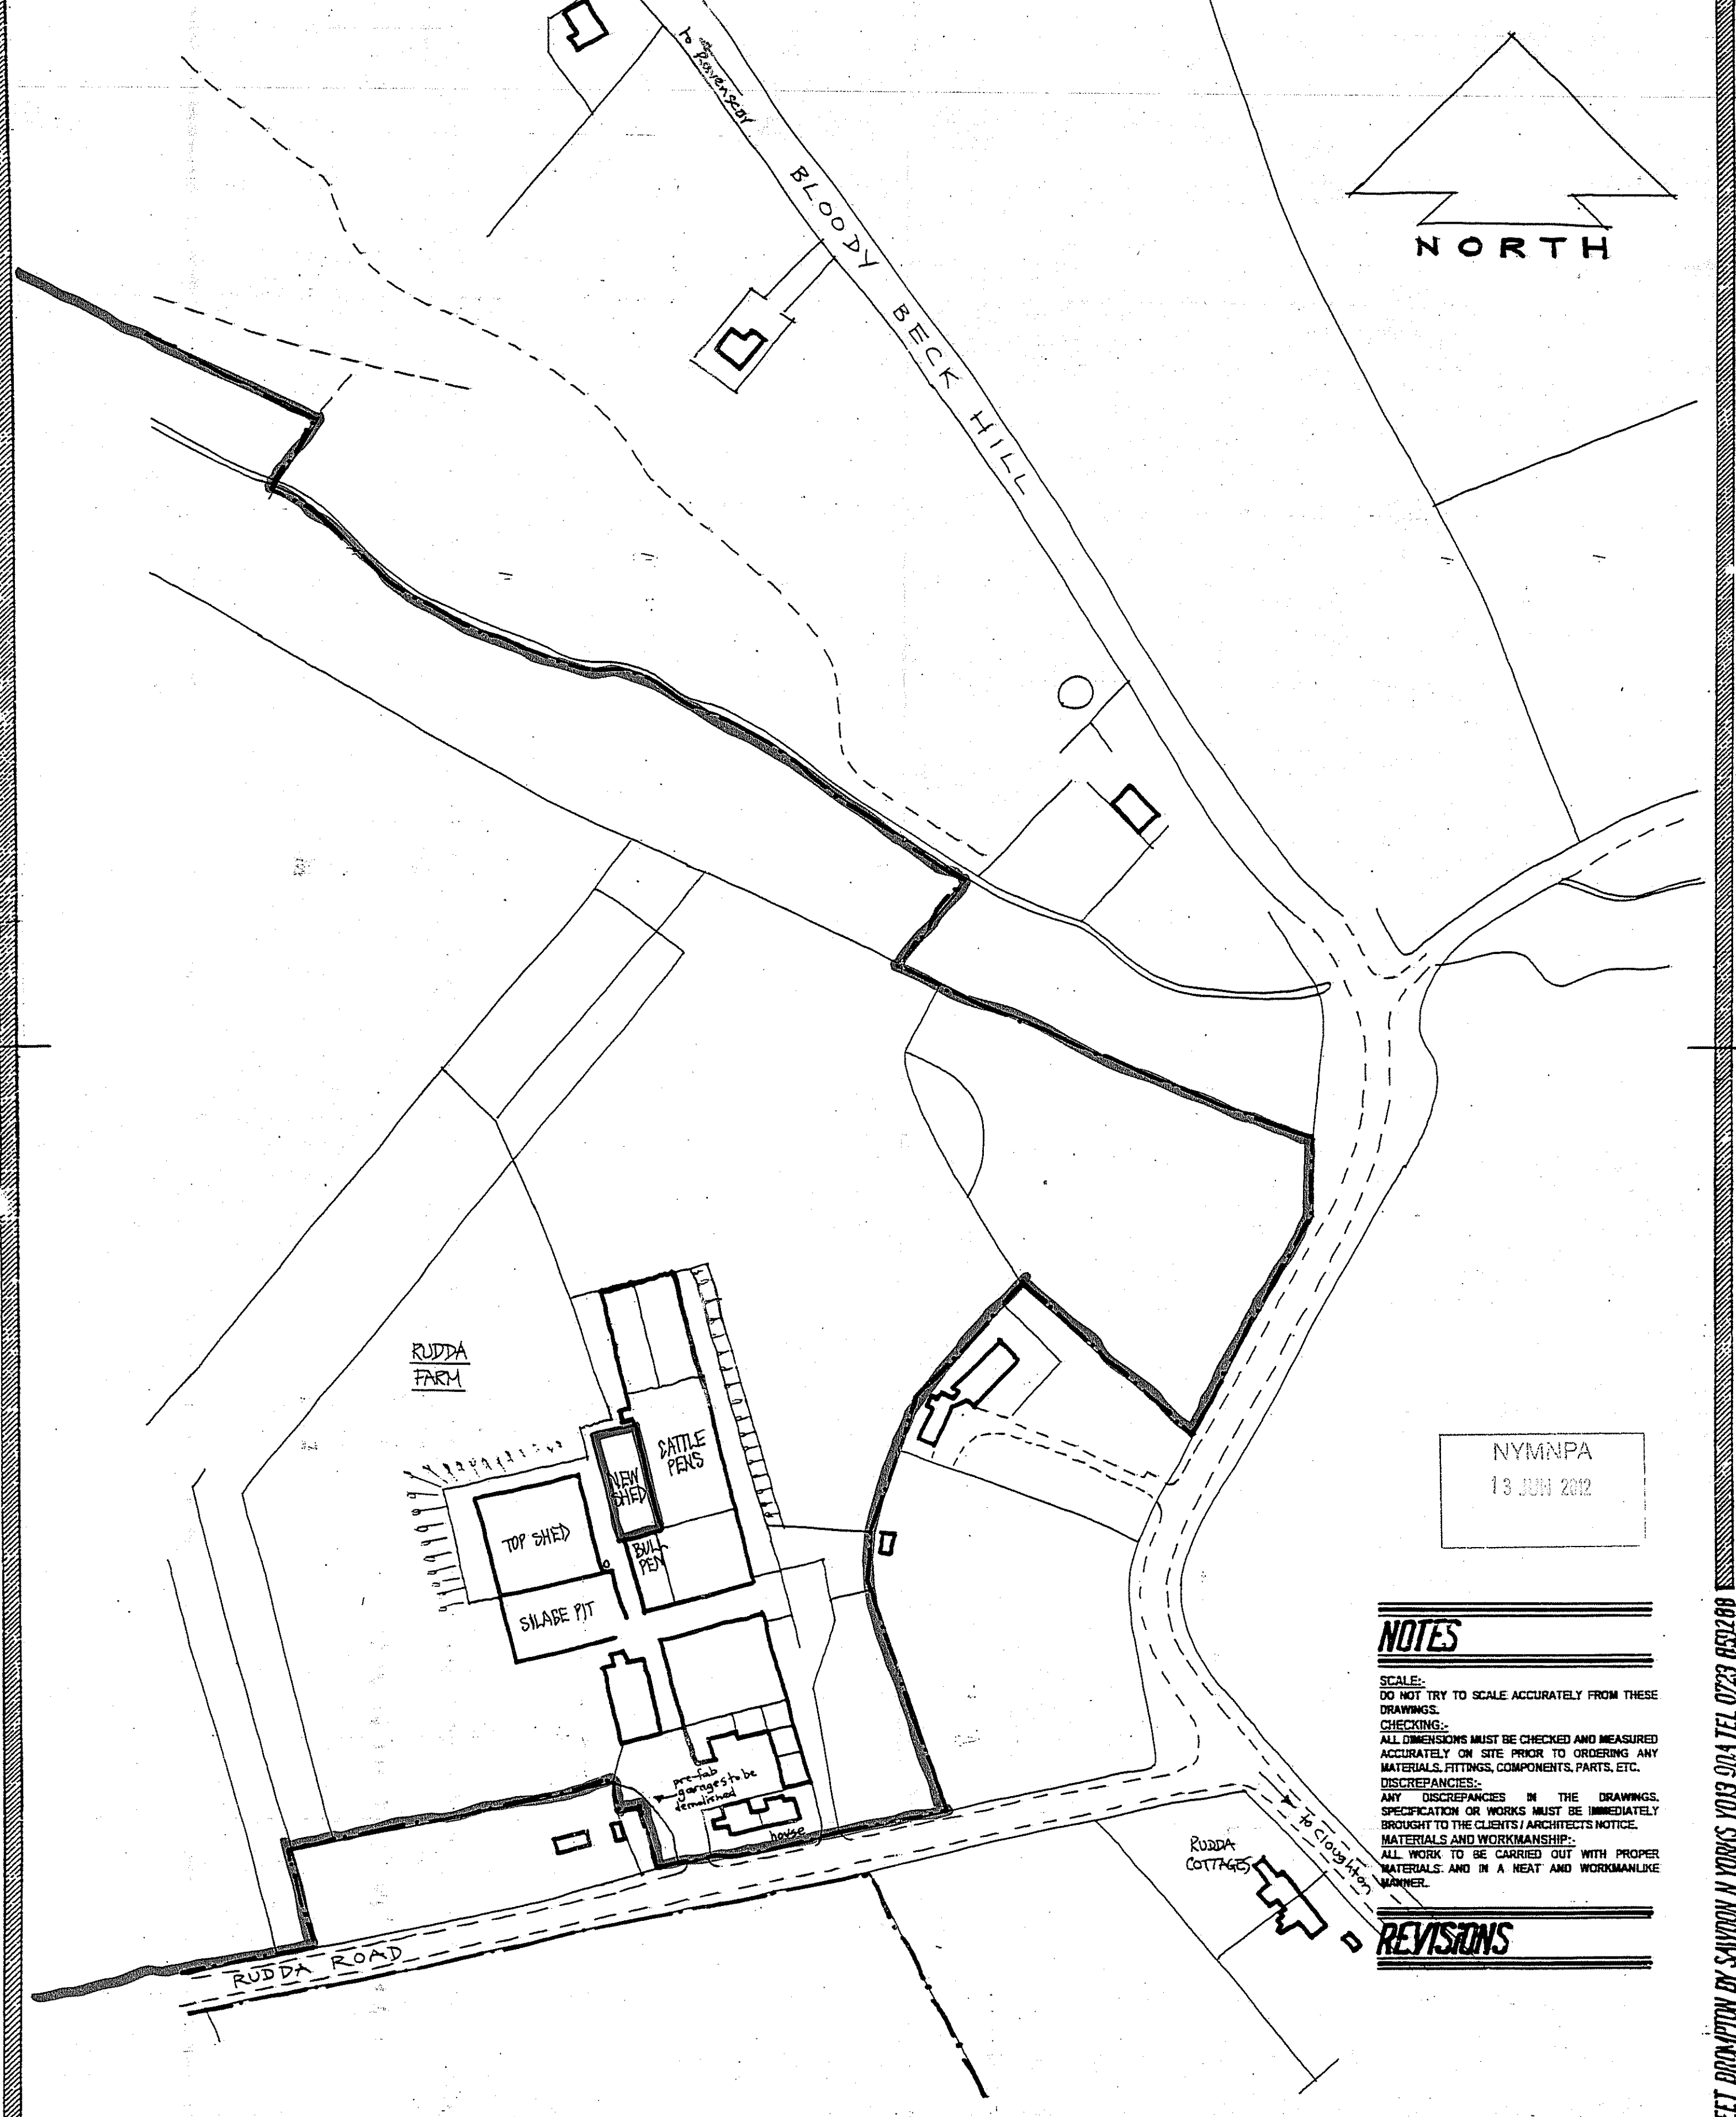

NOTES

SCALE:
DO NOT TRY TO SCALE ACCURATELY FROM THESE DRAWINGS.
CHECKING:
ALL DIMENSIONS MUST BE CHECKED AND MEASURED ACCURATELY ON SITE PRIOR TO ORDERING ANY MATERIALS, FITTINGS, COMPONENTS, PARTS, ETC.
DISCREPANCIES:
ANY DISCREPANCIES IN THE DRAWINGS, SPECIFICATION OR WORKS MUST BE IMMEDIATELY BROUGHT TO THE CLIENT'S / ARCHITECT'S NOTICE.
MATERIALS AND WORKMANSHIP:
ALL WORK TO BE CARRIED OUT WITH PROPER MATERIALS AND IN A NEAT AND WORKMANLIKE MANNER.

REVISIONS

PROPOSED Scale 1:1250
Drq. No. 6546512/6
RUDDA FARM, STAINTONDALE




B Schons Dip Arch RIBA CHARTERED ARCHITECT & STATION SHOPS WESTBOROUGH SCARBOROUGH N YORKS YO11 1TR TEL 0723 361310 ALSO AT PARTNERS - BARRY DENTON - BELINDA DENTON Dip Surv MCAI MCAI Chartered Building Surveyor

RUDDA COTTAGE 1881 STREET BRIMPTON BY SANDTON N YORKS YO18 9DA TEL 0723 852489

RUDDA COTTAGE 1881 STREET BRIMPTON BY SANDTON N YORKS YO18 9DA TEL 0723 852489

ALL RIGHTS RESERVED IN CHAPTER IV OF THE COPYRIGHT, DESIGNS AND PATENTS ACT 1988 HAVE BEEN GENERALLY ASSERTED.
© 2012 BARRY DENTON CHARTERED ARCHITECT

ALL RIGHTS RESERVED IN CHAPTER IV OF THE COPYRIGHT, DESIGNS AND PATENTS ACT 1988 HAVE BEEN GENERALLY ASSERTED.
© 2012 BARRY DENTON CHARTERED ARCHITECT

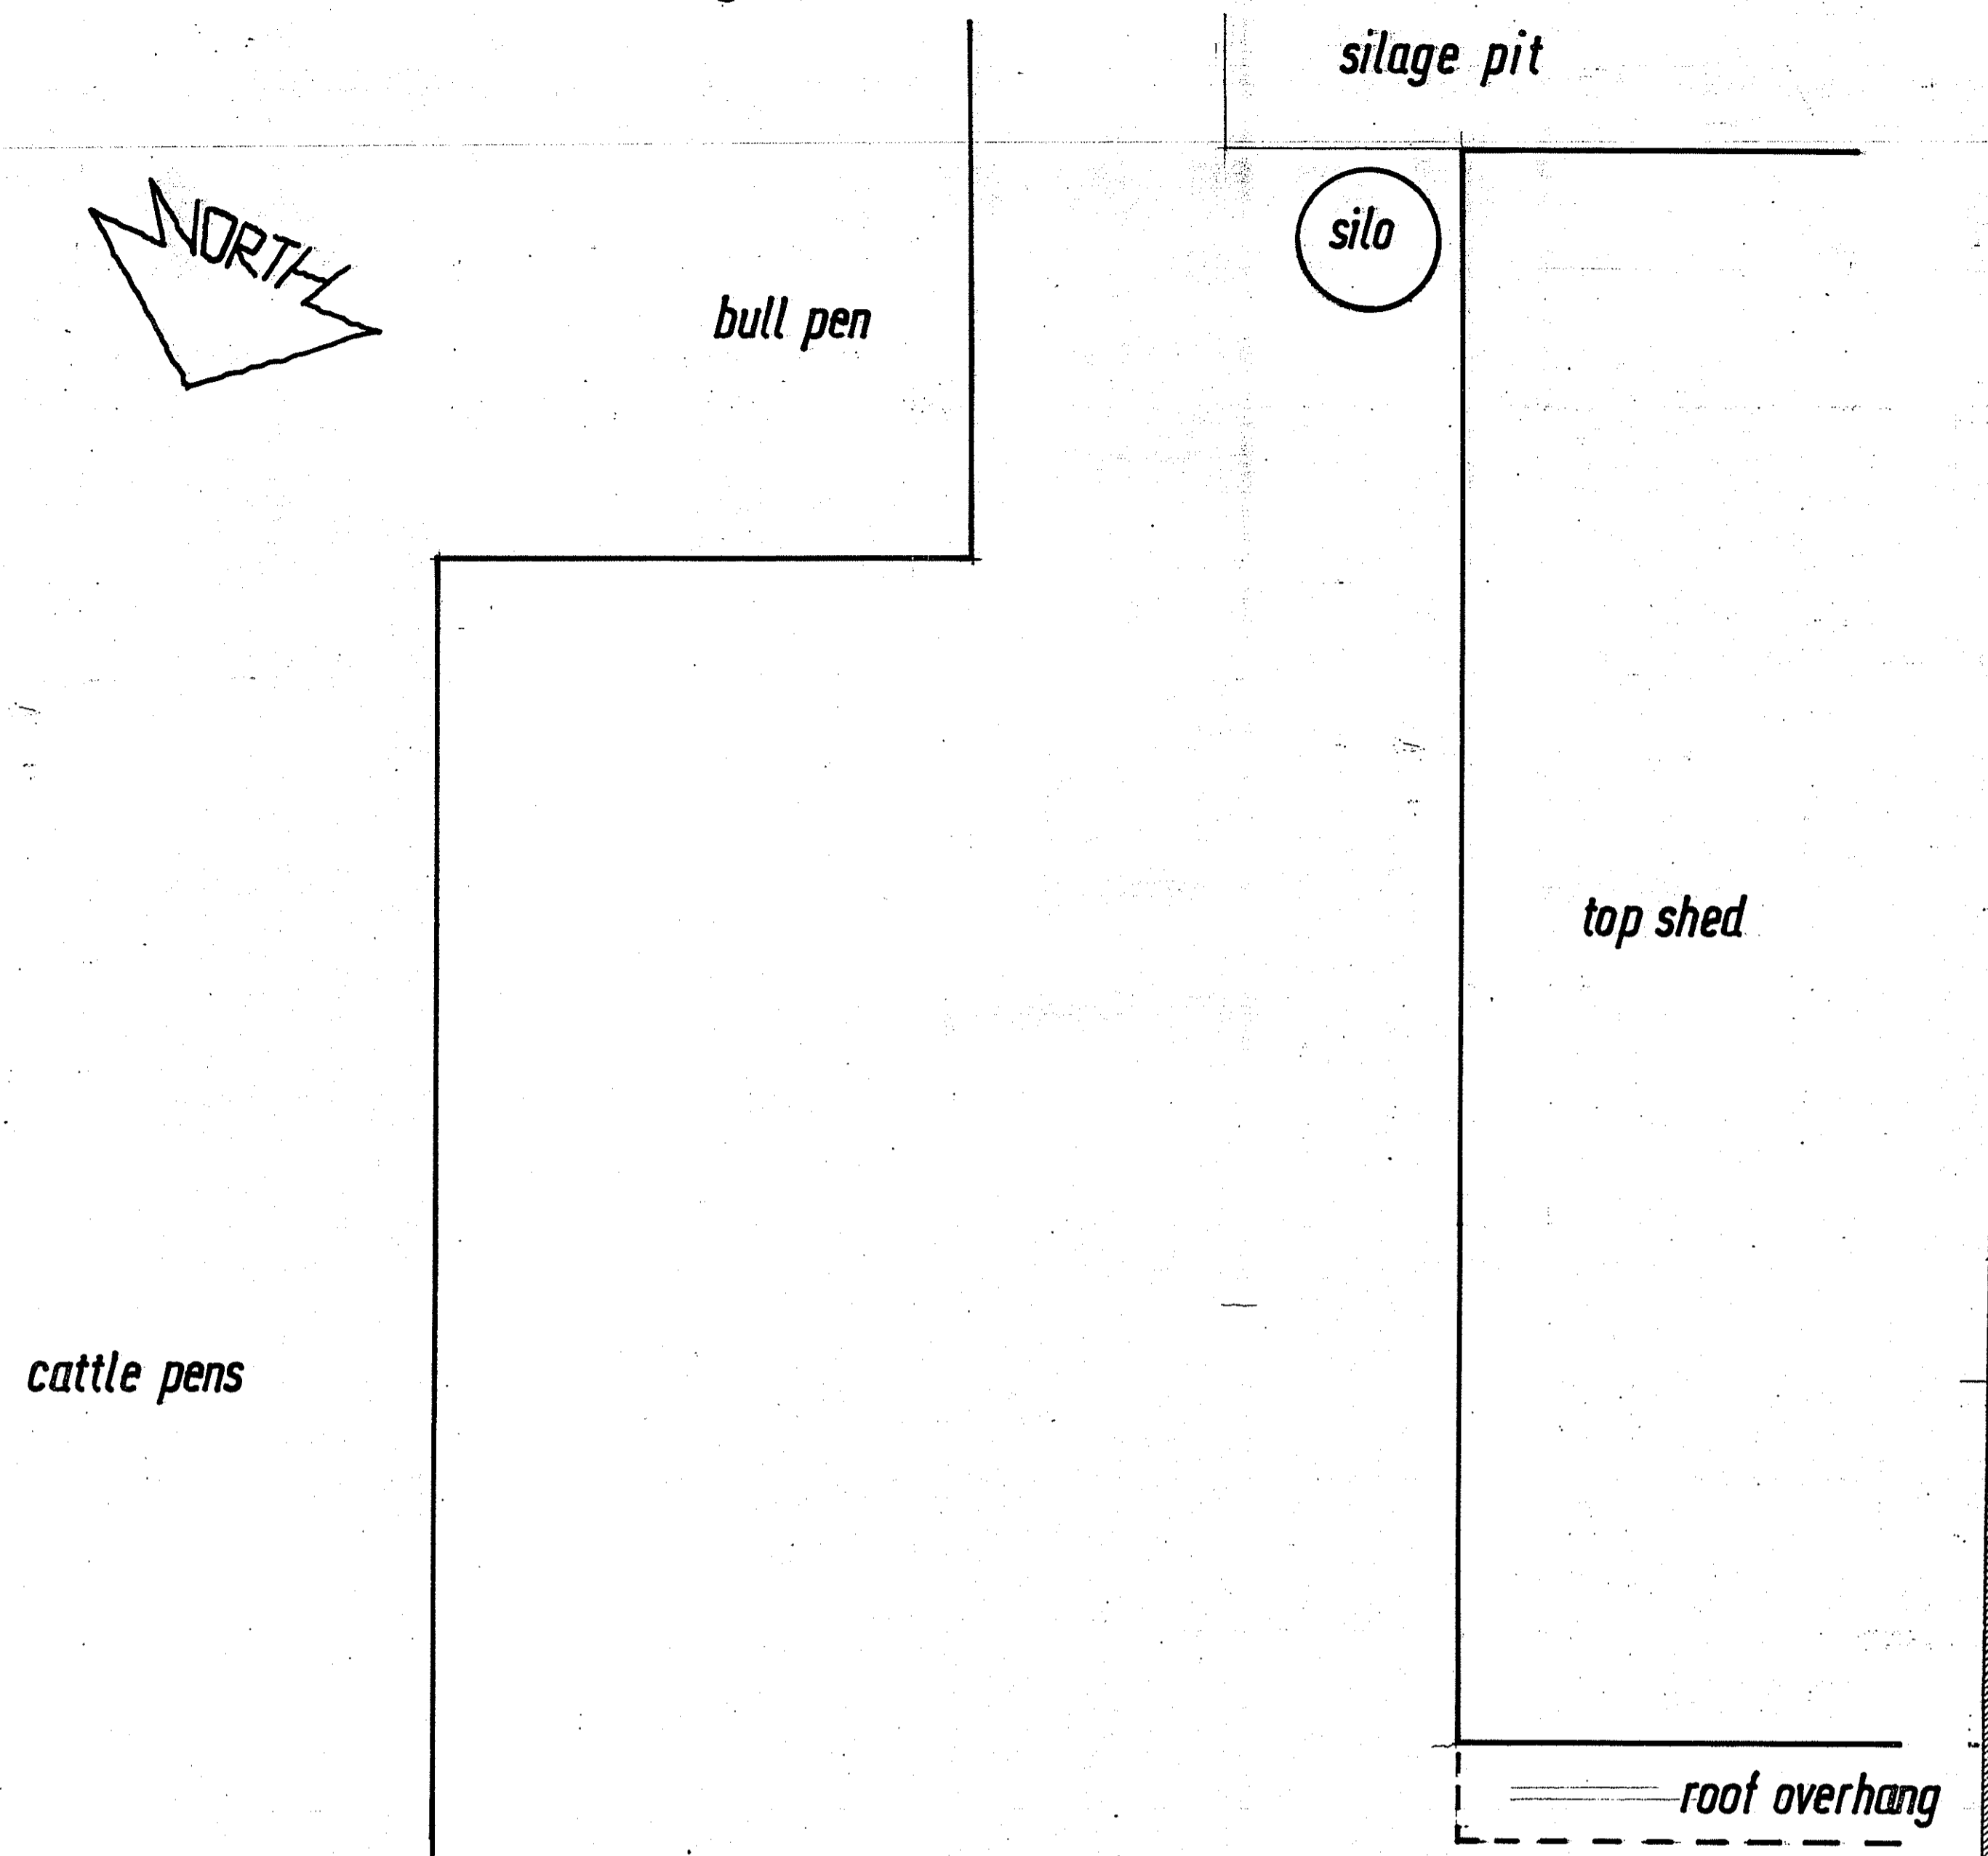

cattle pens

bull pen

silo

silage pit

top shed

roof overhang

pump house

NOTES

SCALE:
DO NOT TRY TO SCALE ACCURATELY FROM THESE DRAWINGS.


CHECKING:
ALL DIMENSIONS MUST BE CHECKED AND MEASURED ACCURATELY ON SITE PRIOR TO ORDERING ANY MATERIALS, FITTINGS, COMPONENTS, PARTS, ETC.

DISCREPANCIES:
ANY DISCREPANCIES IN THE DRAWINGS, SPECIFICATION OR WORKS MUST BE IMMEDIATELY BROUGHT TO THE CLIENTS / ARCHITECTS NOTICE.

MATERIALS AND WORKMANSHIP:
ALL WORK TO BE CARRIED OUT WITH PROPER MATERIALS AND IN A NEAT AND WORKMANLIKE MANNER.

REVISIONS

EXISTING Scale 1 : 100
 Dwg. No. G546 512/1
 RUDDA FARM, STAINTONDALE.

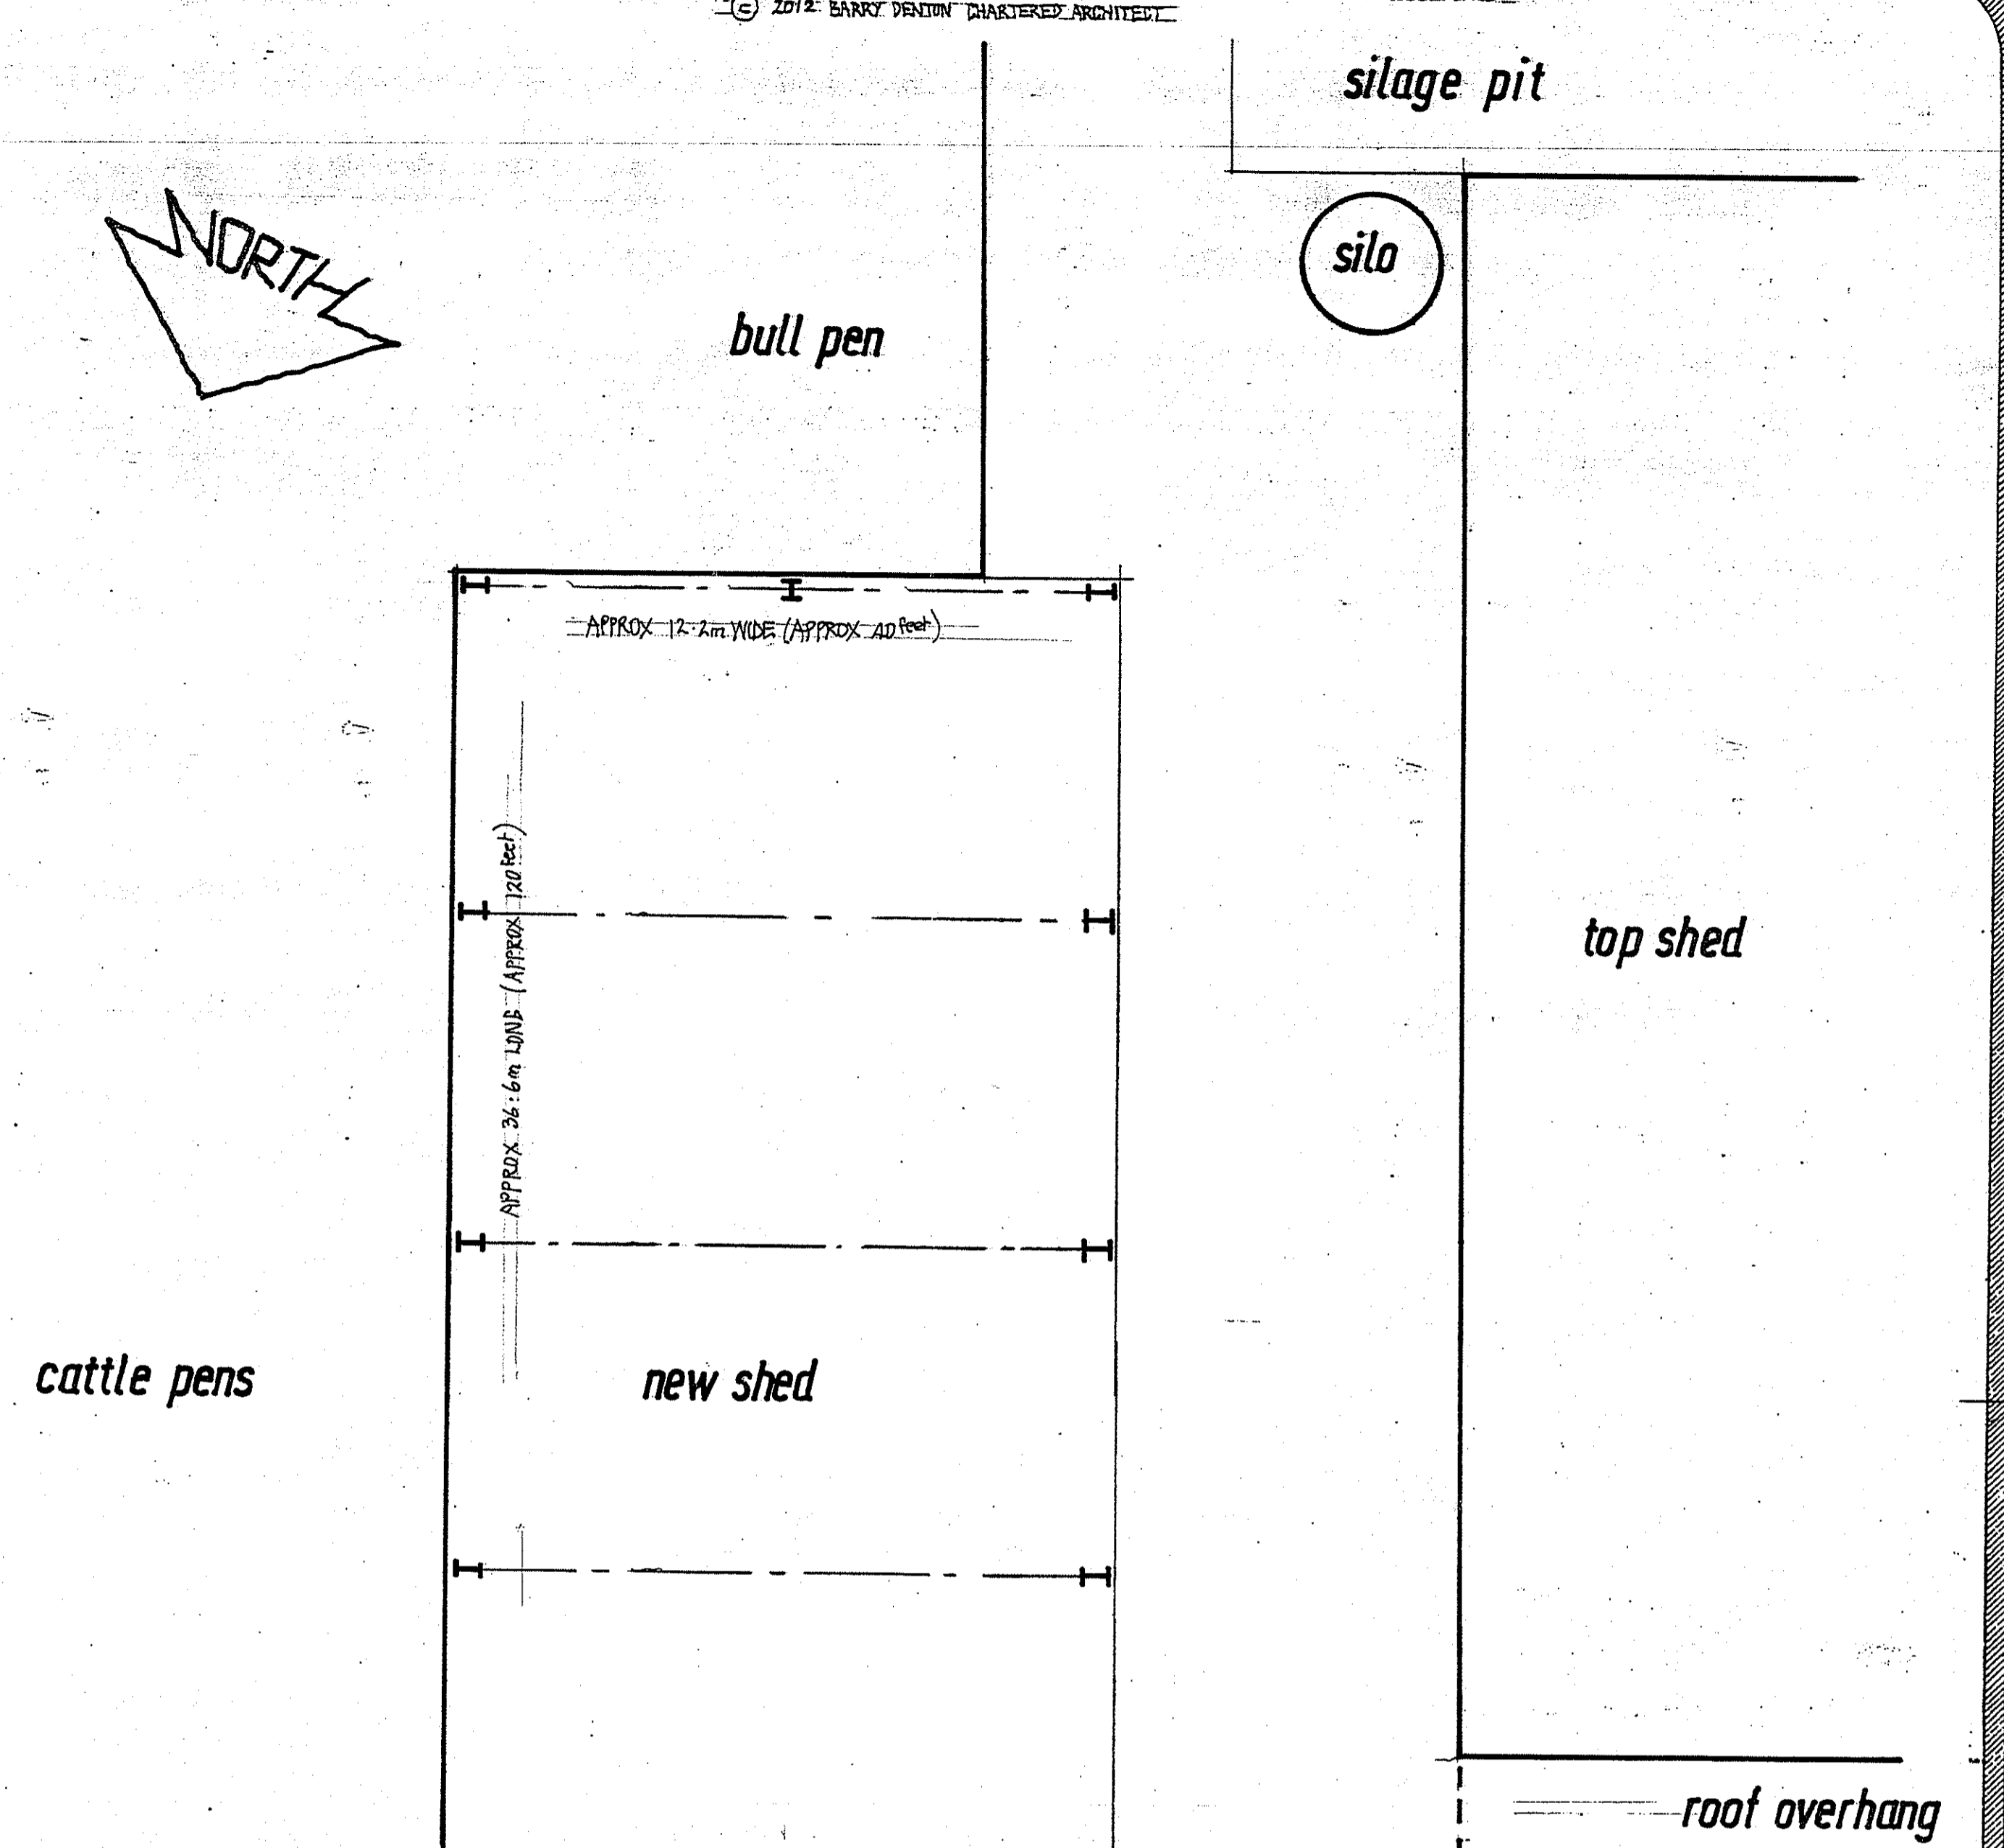

cattle pens

bull pen

silo

silage pit

APPROX 12m WIDE (APPROX 40 feet)

APPROX 34m LONG (APPROX 110 feet)

new shed

top shed

roof overhang

pump house

NYMANPA
13 JUN 2012

NOTES

SCALE:
DO NOT TRY TO SCALE ACCURATELY FROM THESE DRAWINGS.

CHECKING:
ALL DIMENSIONS MUST BE CHECKED AND MEASURED ACCURATELY ON SITE PRIOR TO ORDERING ANY MATERIALS, FITTINGS, COMPONENTS, PARTS, ETC.

DISCREPANCIES:
ANY DISCREPANCIES IN THE DRAWINGS, SPECIFICATION OR WORKS MUST BE IMMEDIATELY BROUGHT TO THE CLIENTS / ARCHITECTS NOTICE.

MATERIALS AND WORKMANSHIP:
ALL WORK TO BE CARRIED OUT WITH PROPER MATERIALS AND IN A NEAT AND WORKMANLIKE MANNER.

REVISIONS


PROPOSED Scale 1 : 100
 Dwg. No. G546 512/4
 RUDDA FARM, STAINTONDALE.




KAYWILE COTTAGE HIGH STREET DRAMPTON BY SANDON N YORKS YO13 9DA TEL 01723 853288

KAYWILE COTTAGE HIGH STREET DRAMPTON BY SANDON N YORKS YO13 9DA TEL 01723 853288


ALL RIGHTS DESCRIBED IN CHAPTER IV OF THE COPYRIGHT, DESIGNS AND PATENTS ACT 1988 HAVE BEEN GENERALLY ASSERTED.
© 2012 BARRY DENTON CHARTERED ARCHITECT

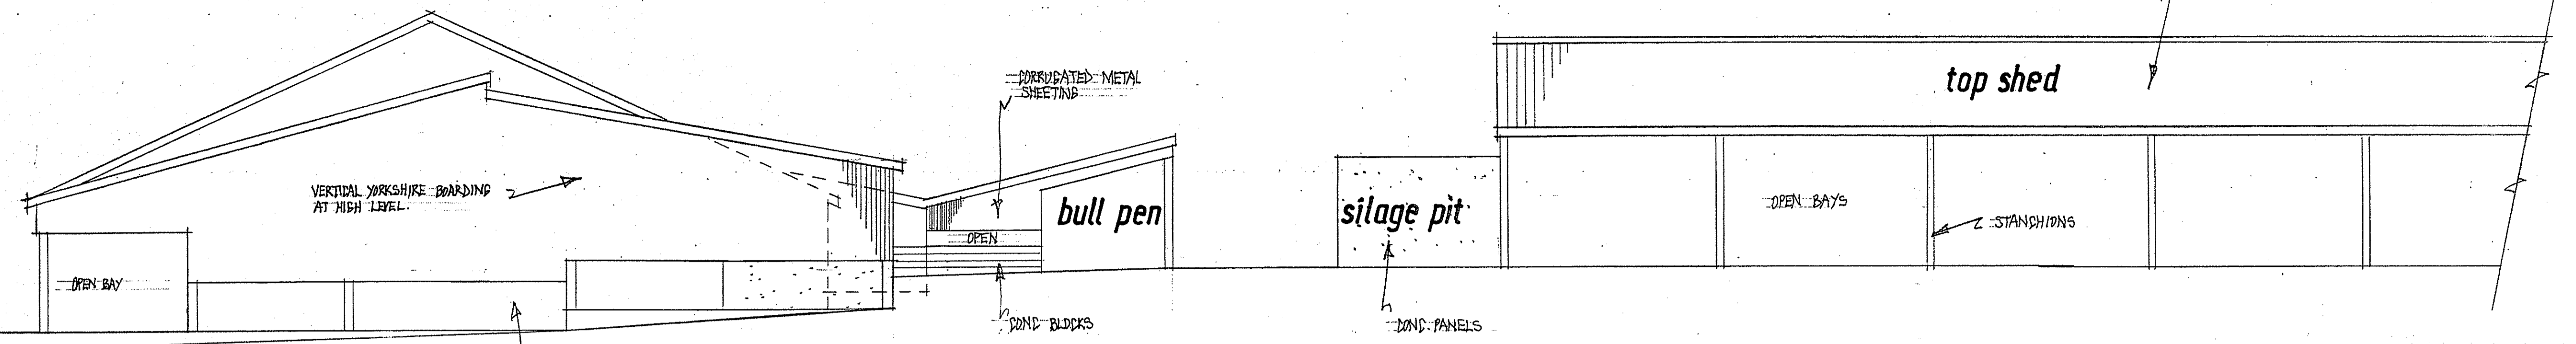


NORTH VIEW

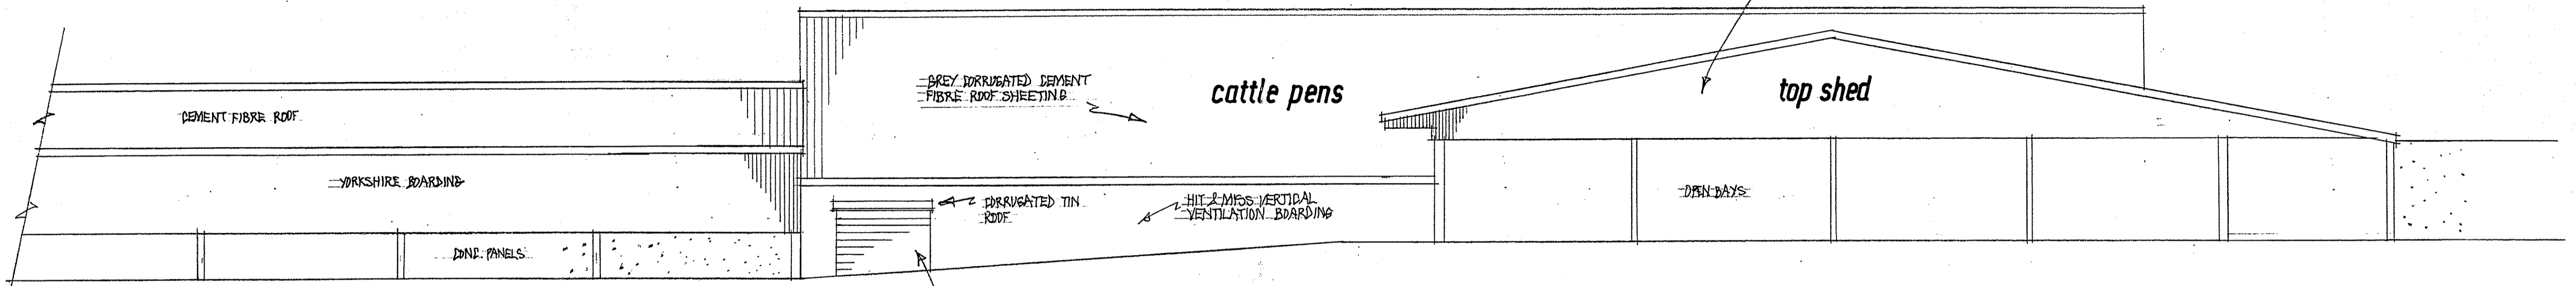


WEST VIEW

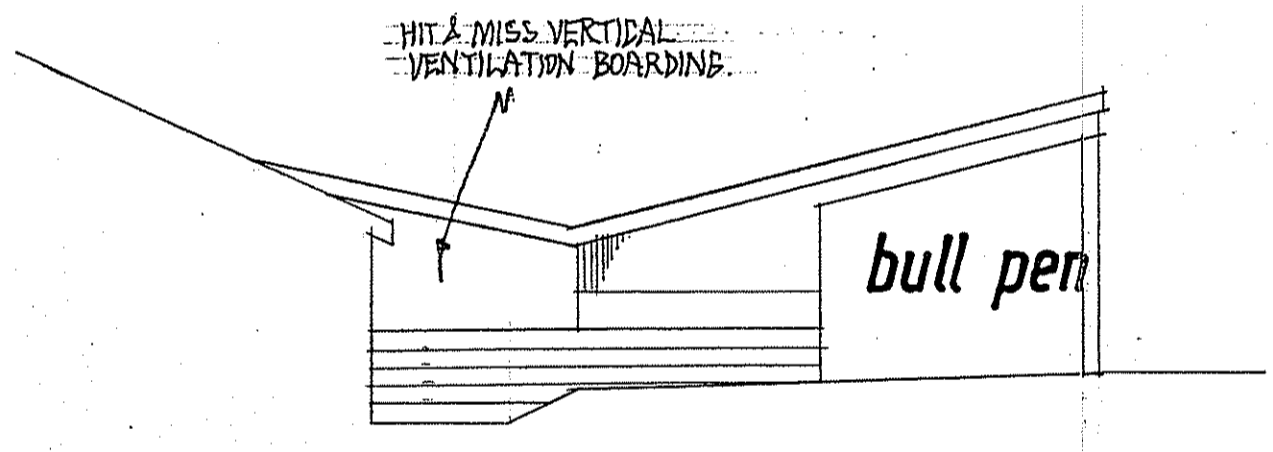

NORTH END

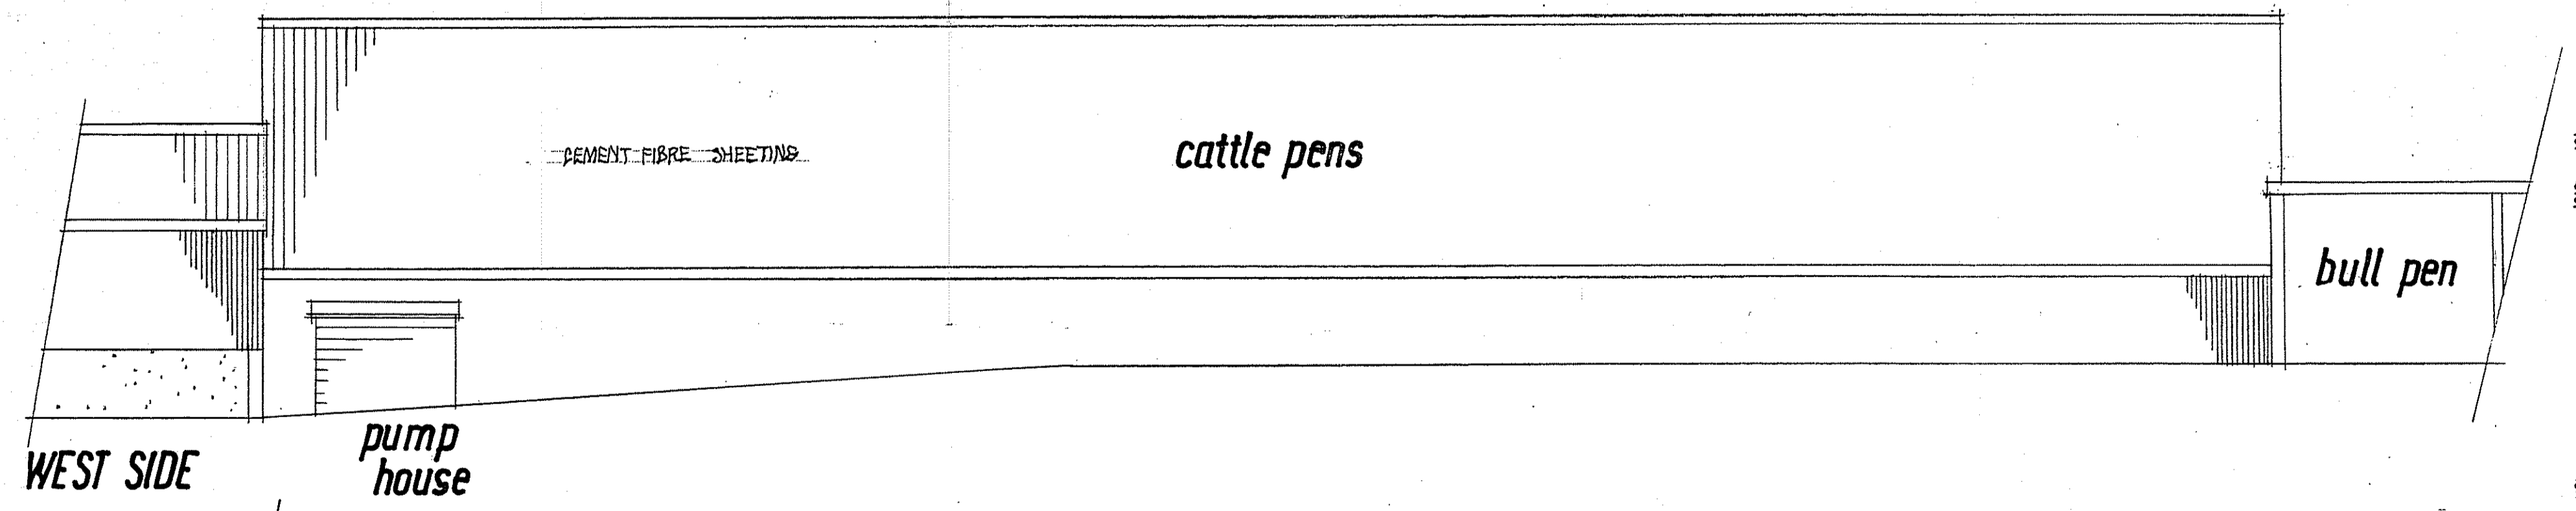

WEST SIDE

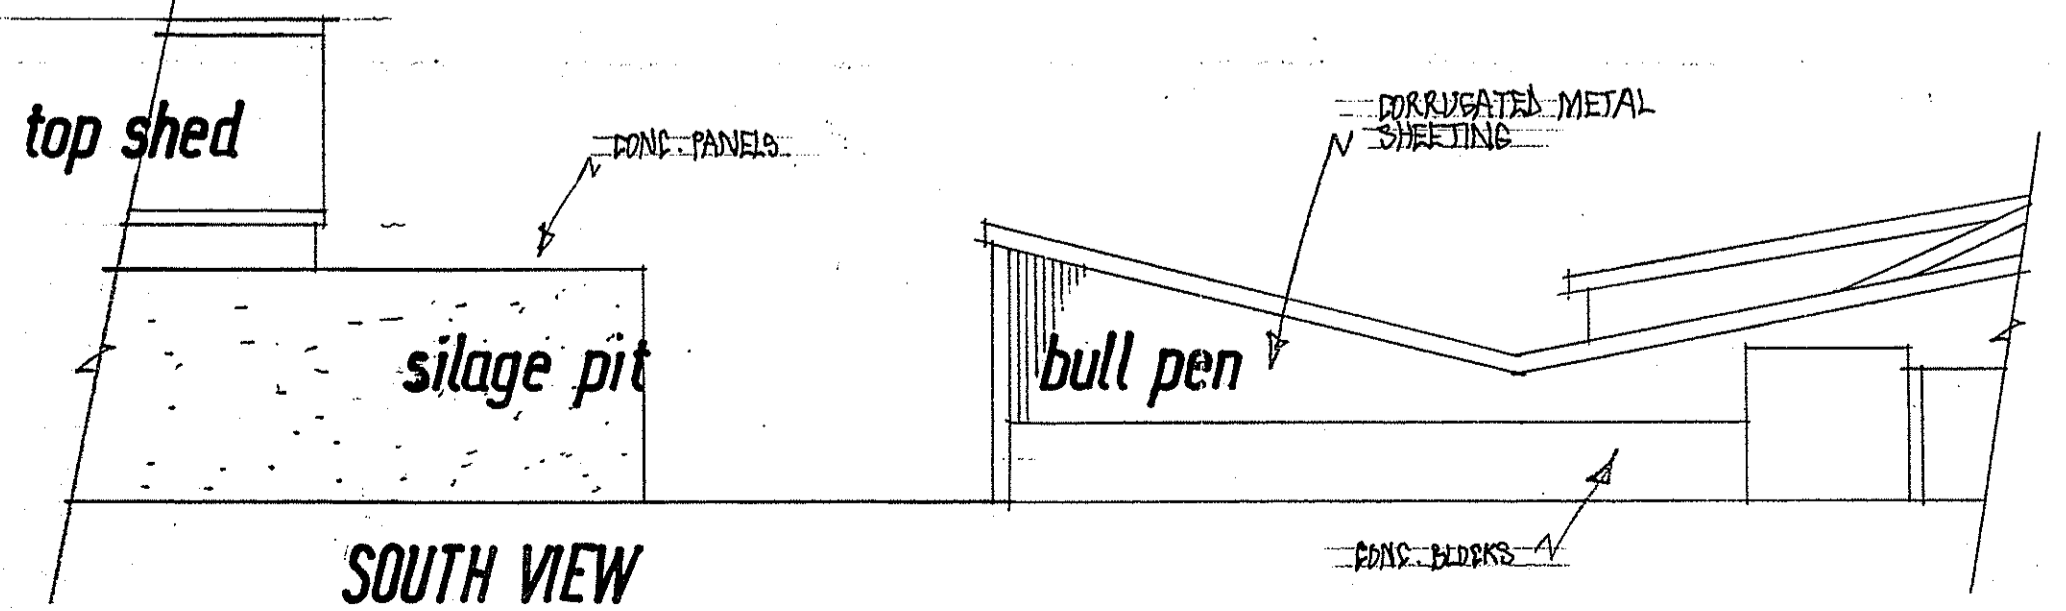

SOUTH VIEW

NOTES

SCALE:-
DO NOT TRY TO SCALE ACCURATELY FROM THESE DRAWINGS.
CHECKING:-
ALL DIMENSIONS MUST BE CHECKED AND MEASURED ACCURATELY ON SITE PRIOR TO ORDERING ANY MATERIALS, FITTINGS, COMPONENTS, PARTS, ETC.
DISCREPANCIES:-
ANY DISCREPANCIES IN THE DRAWINGS, SPECIFICATION OR WORKS MUST BE IMMEDIATELY BROUGHT TO THE CLIENTS ARCHITECTS NOTICE.
MATERIALS AND WORKMANSHIP:-
ALL WORK TO BE CARRIED OUT WITH PROPER MATERIALS AND IN A NEAT AND WORKMANLIKE MANNER.


REVISIONS

NYM/NPA
13 JUN 2012


EXISTING
RUDDA FARM, STAINTONDALE.

Scale 1 : 100
Dwg. No. 6546 512/2


ALL RIGHTS DESCRIBED IN CHAPTER IV OF THE COPYRIGHT, DESIGNS AND PATENTS ACT 1988, HAVE BEEN GENERALLY ASSERTED.
© 2012 BARRY DENTON CHARTERED ARCHITECT

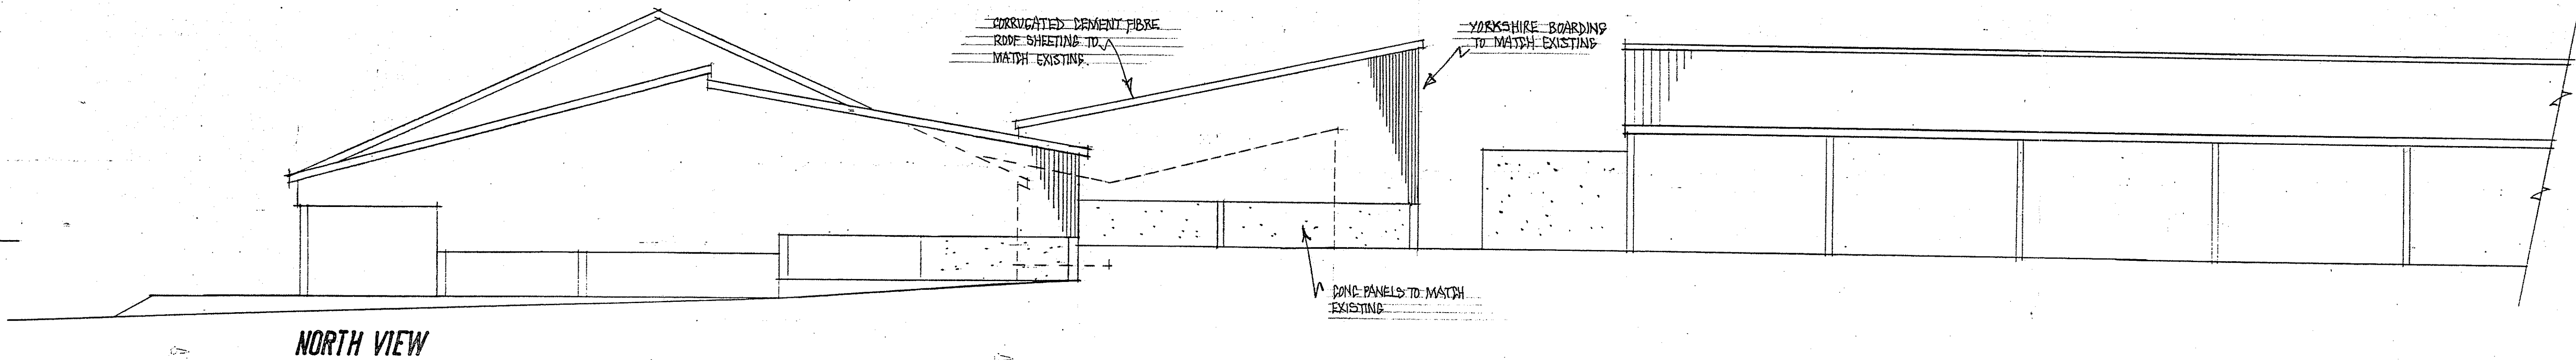


NORTH VIEW

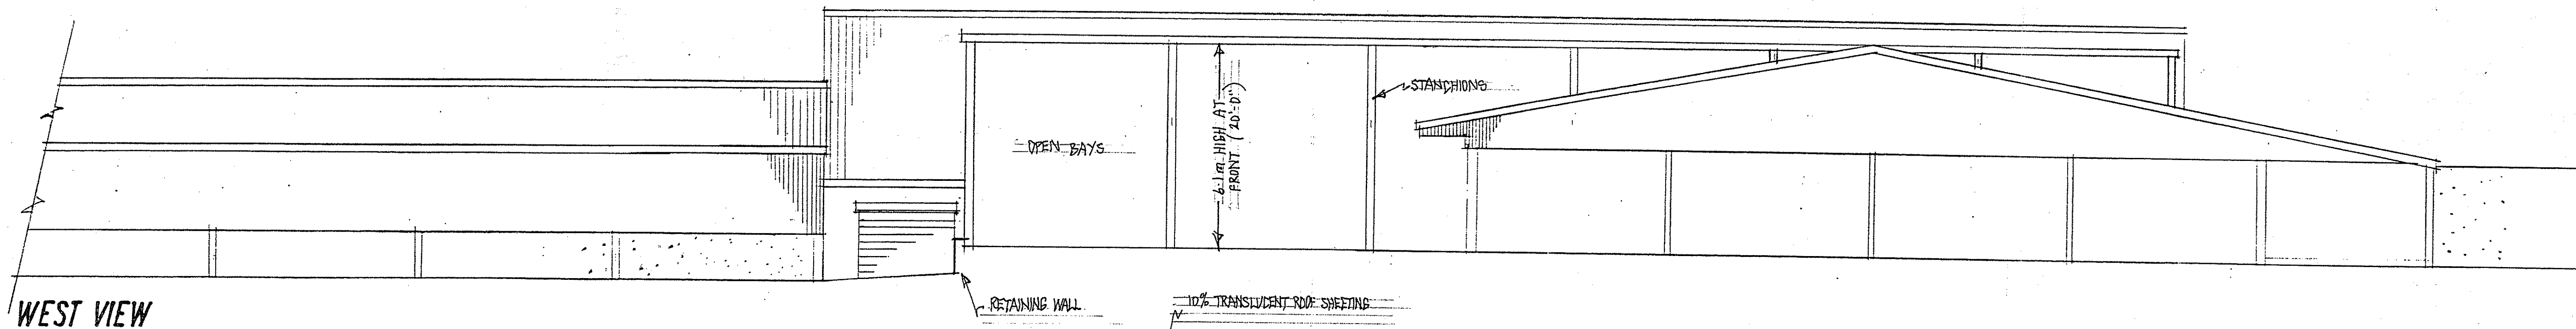


WEST VIEW

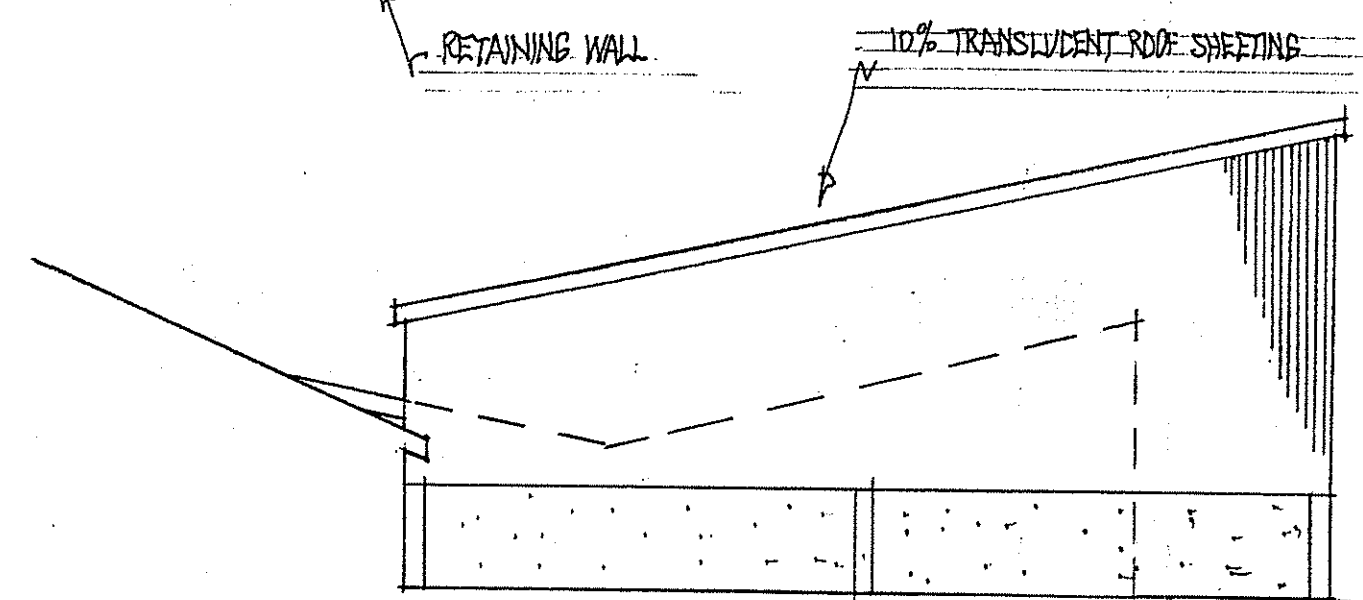

NORTH END

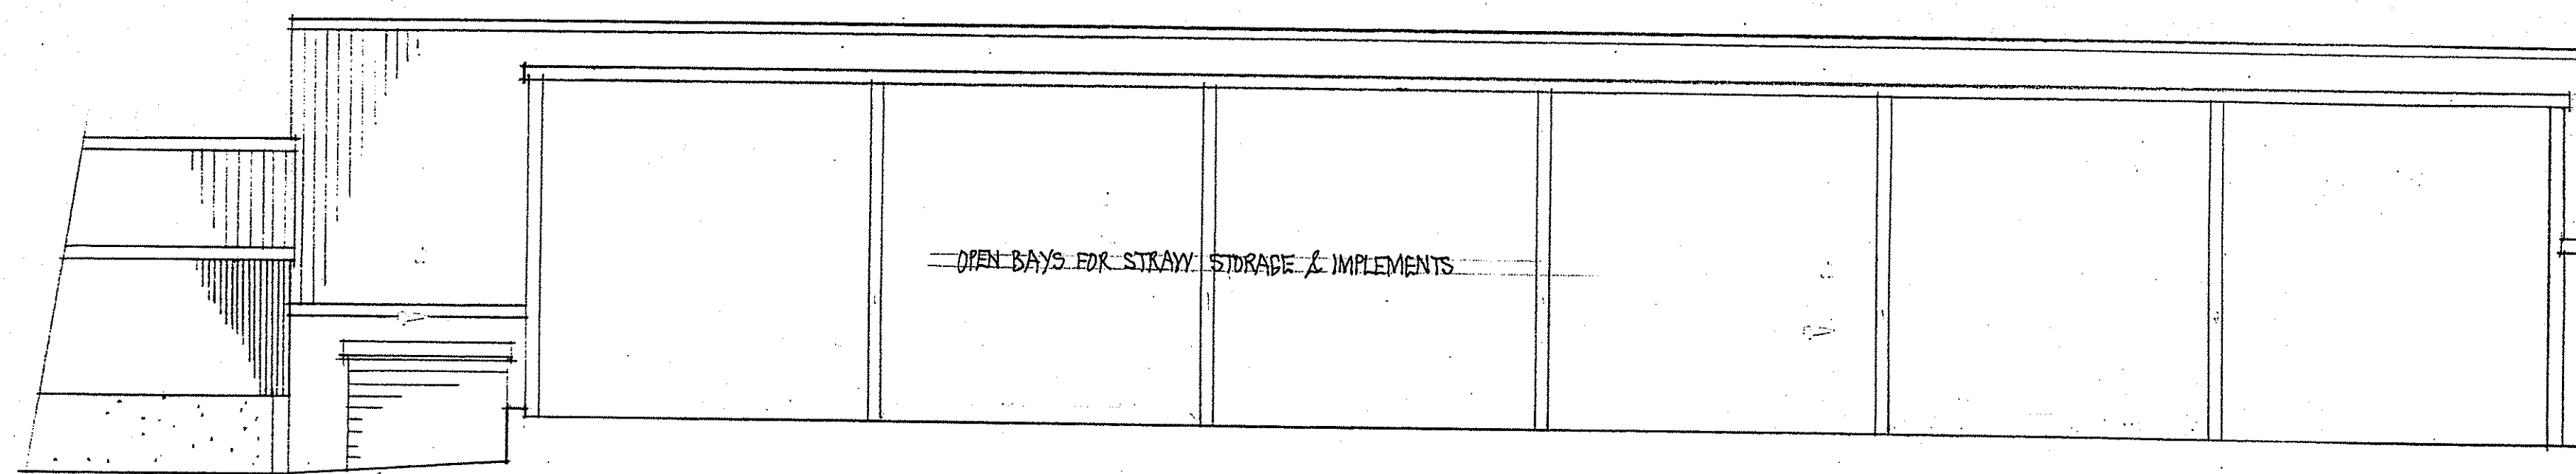

WEST SIDE

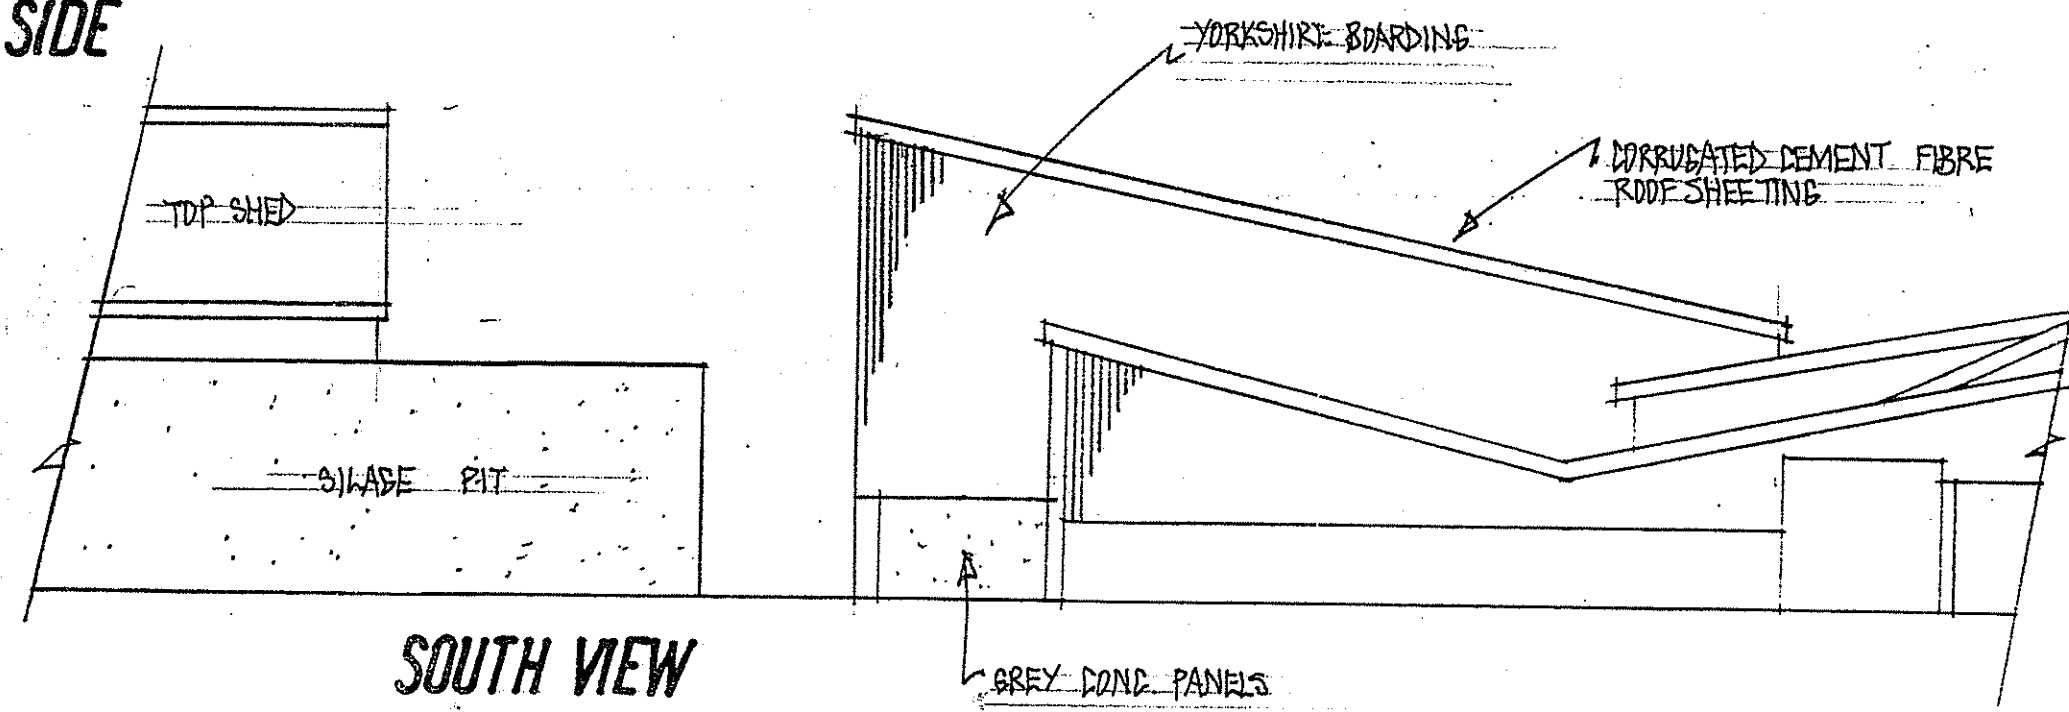

SOUTH VIEW

NYM/FPA
13 JUN 2012

NOTES

SCALE: DO NOT TRY TO SCALE ACCURATELY FROM THESE DRAWINGS.
CHECKING: ALL DIMENSIONS MUST BE CHECKED AND MEASURED ACCURATELY ON SITE PRIOR TO ORDERING ANY MATERIALS, FITTINGS, COMPONENTS, PARTS, ETC.
DISCREPANCIES: ANY DISCREPANCIES IN THE DRAWINGS, SPECIFICATION OR WORKS MUST BE IMMEDIATELY BROUGHT TO THE CLIENT'S ARCHITECTS NOTICE.
MATERIALS AND WORKMANSHIP: ALL WORK TO BE CARRIED OUT WITH PROPER MATERIALS AND IN A NEAT AND WORKMANLIKE MANNER.

REVISIONS

A = 10% TRANSLUCENT SHEETING ADDED

PROPOSED Scale 1 : 100
Drw. No. 6546 512/5A
RUDDA FARM, STAINTONDALE.



B Schons Dip Arch RIBA CHARTERED ARCHITECT

PARTNERS - BARRY DENTON - BELINDA DENTON Dip Surv MRICS Chartered Building Surveyor

4, STATION SHOPS WESTBOROUGH SCARBOROUGH N YORKS YO11 1TR TEL: 01723 361310 ALSO AT 14, WILMINGTON COTTAGE HIGH STREET BRIMPTON N YORKS YO19 0DA TEL: 01723 653100