



NYM / 2012 / 0442 / FL

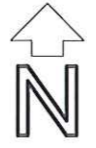

SANDESEND 1 MILE

- Raithwaite Estate
- Spa Pod Site Location

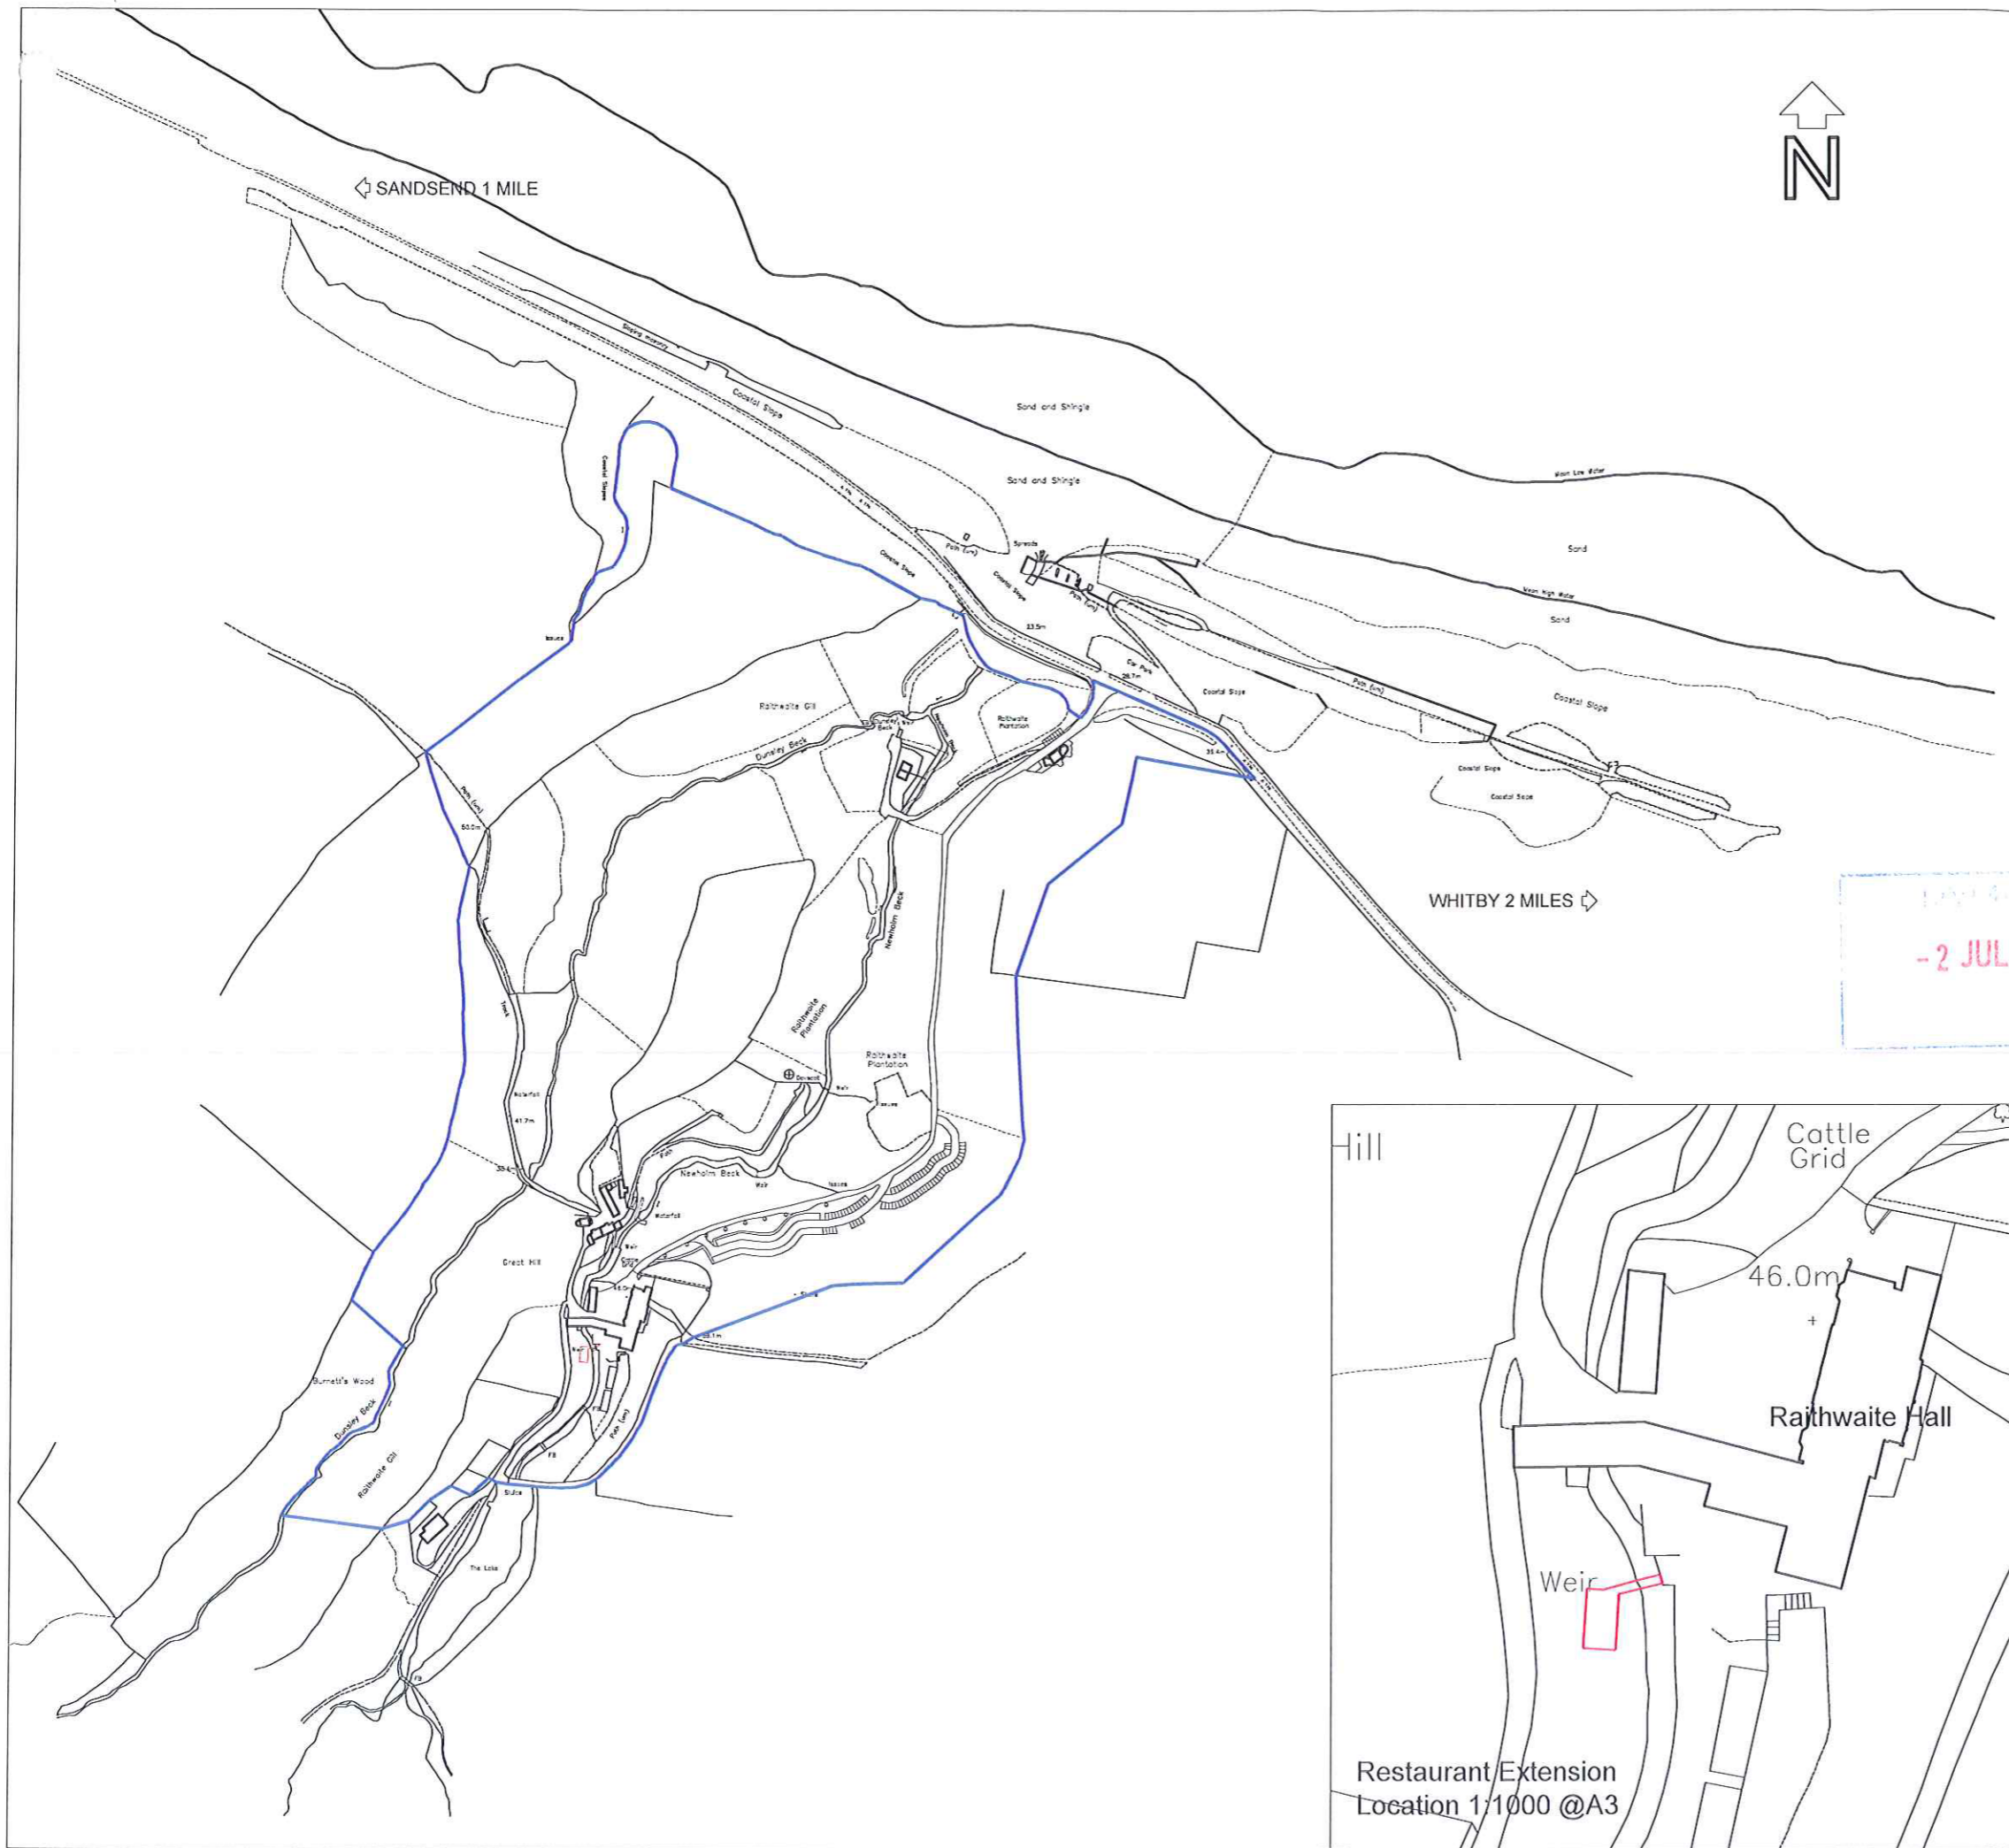

1:5000 @ A3
 -2 JUL 2012

REVISIONS


This design is copyright ©

SKELWITH

RAITHWAITE HALL
SPA PODS
 RAITHWAITE ESTATE, WHITBY

SITE LOCATION PLAN

Drawn: MH Scale: 1:5000 @ A3
 Date: 31/05/12 Checked: CA

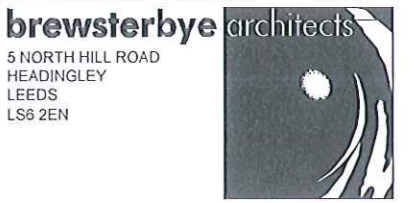

Dwg No: 360/10(02)011 #

