


NYMNP
- 7 AUG 2012

Plan noting trees to be removed

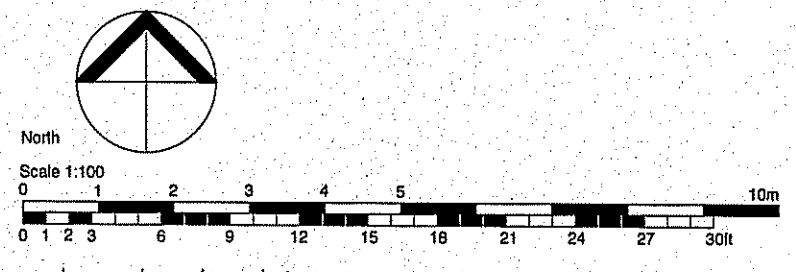

1:00 Date Drawn Check Description
1:00 - Engineer change to add CL. Check change to add EP. Correction 01 - 24/06/12 ST - Change required for statutory authority

bramhall blenkham

RIBA Chartered Practice

The Maltings Malton North Yorkshire YO17 7DP

Job Crestbank
Address Barrie Barn Robin Hood's Bay

Client Mr & Mrs R Grove

Drawing Existing Plan, Site and Elevations

Sheet Size A1 Scale 1:100

First Issue Date DWY Drawn Checked
08/03/12 RB RB

Job no.	Site/Module no.	Dwg Type or C/S/B Code	Sheet No.	Revision
0977	01	AR10	01	A