



NYM / 2012 / 0593 / FL

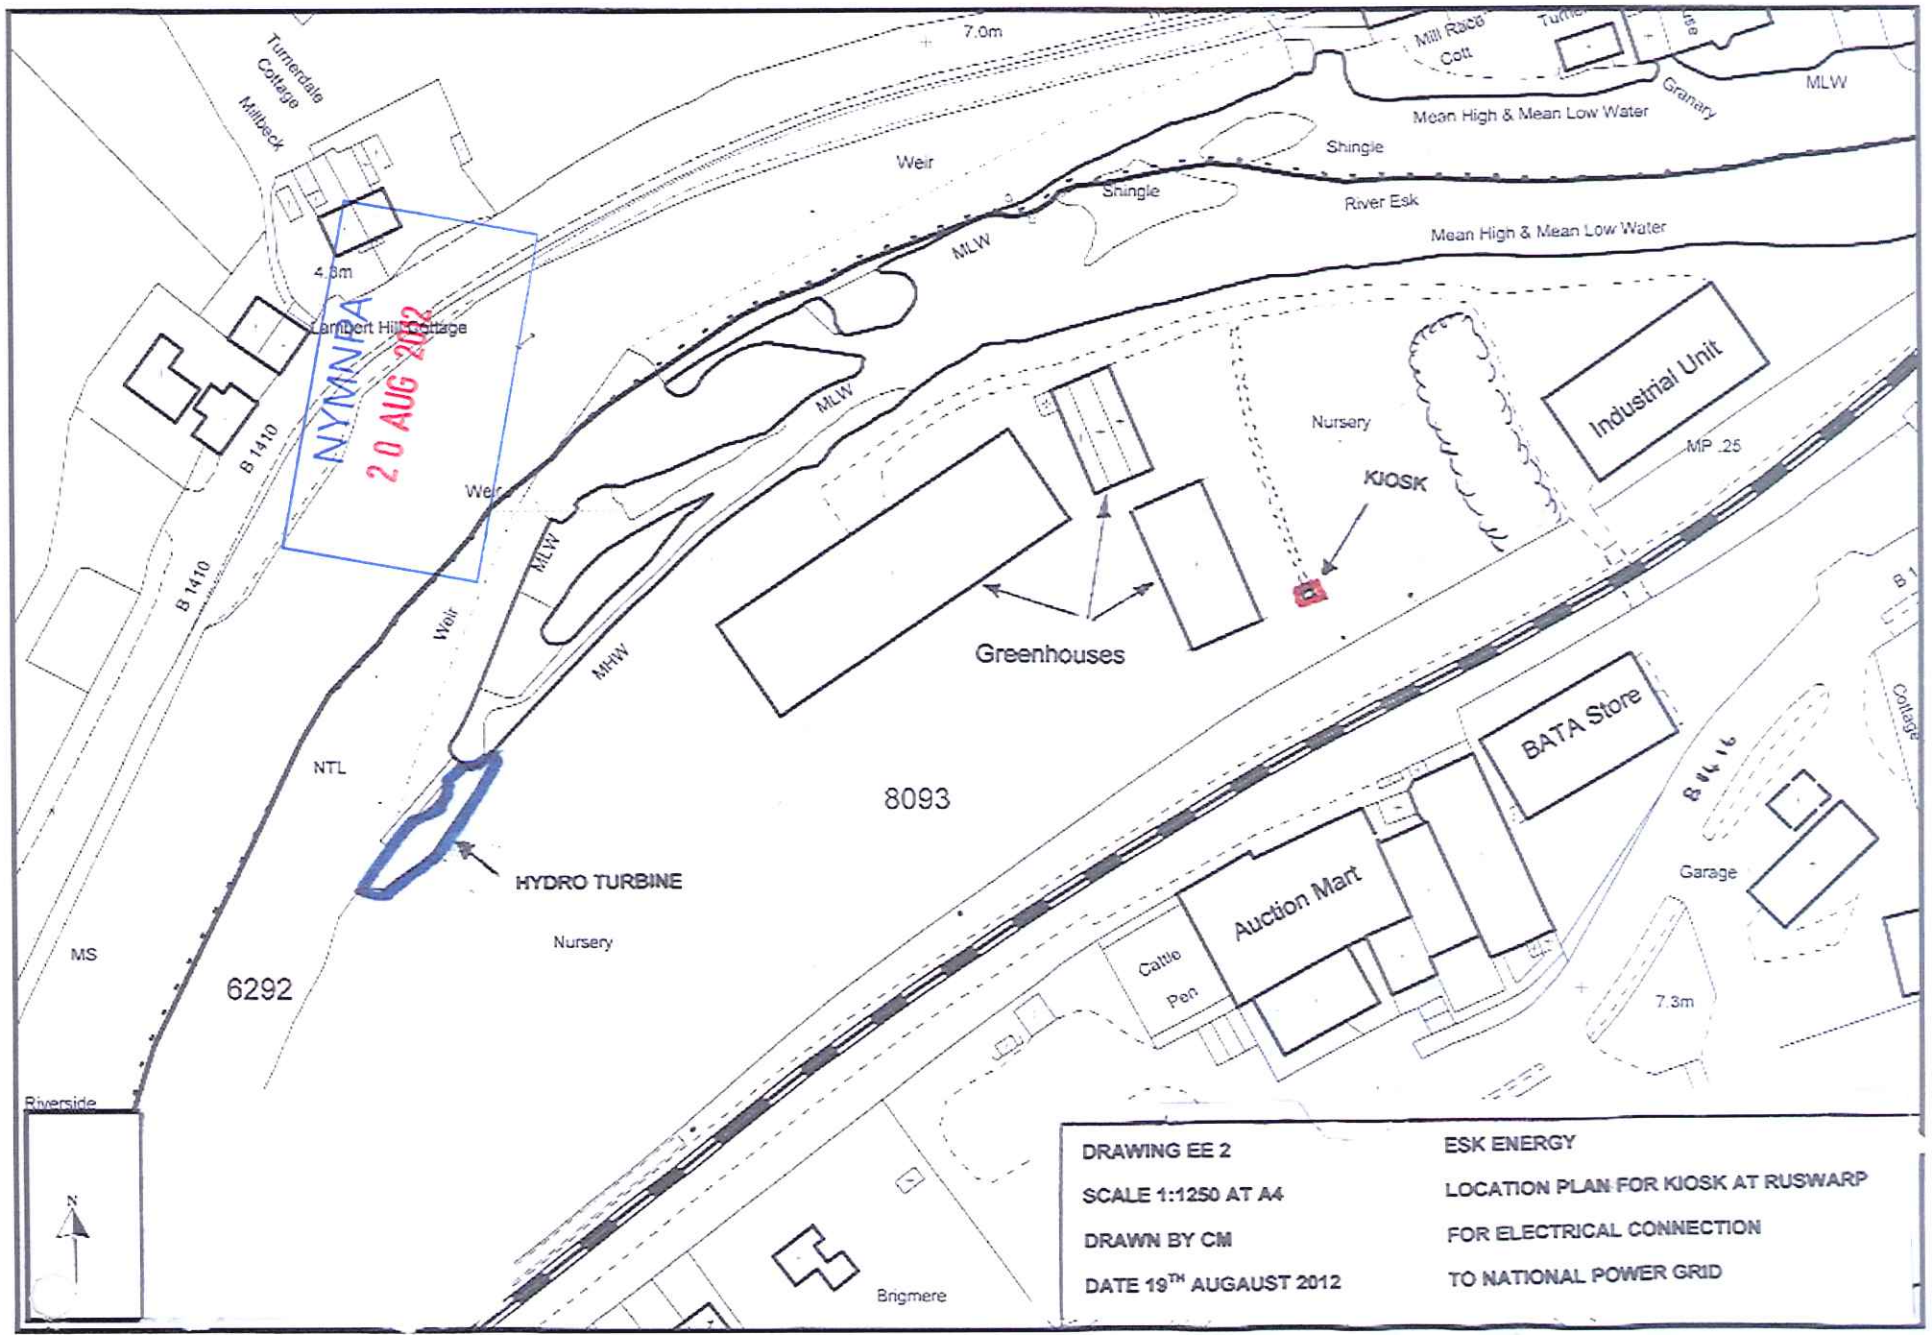

NYM / 2012 / 0593 / PL

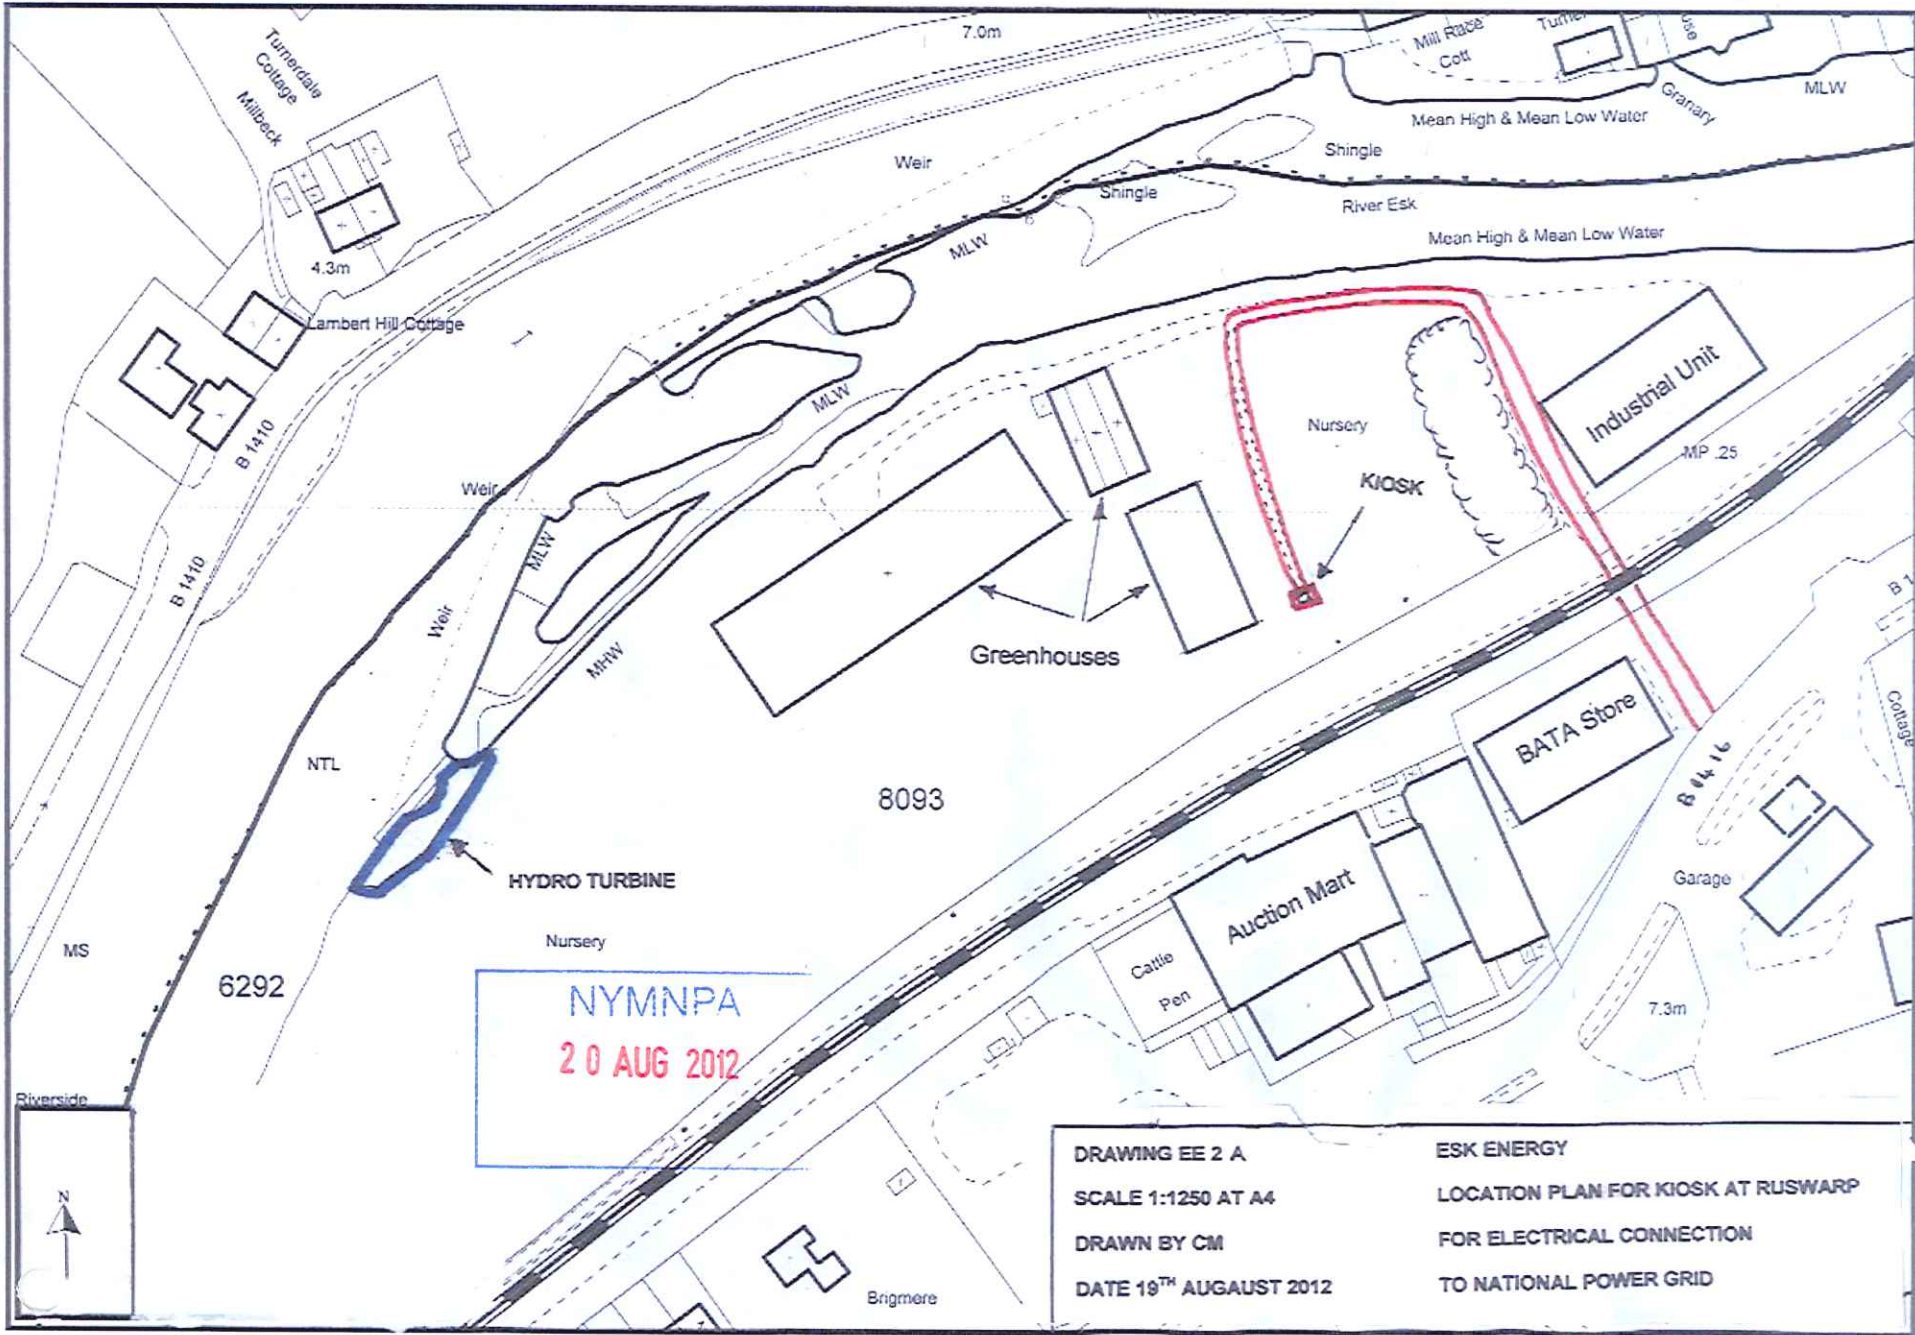

NYMNPA  
20 AUG 2012

**DRAWING EE 2 A**  
**SCALE 1:1250 AT A4**  
**DRAWN BY CM**  
**DATE 19<sup>TH</sup> AUGAUST 2012**

**ESK ENERGY**  
**LOCATION PLAN FOR KIOSK AT RUSWARP**  
**FOR ELECTRICAL CONNECTION**  
**TO NATIONAL POWER GRID**