
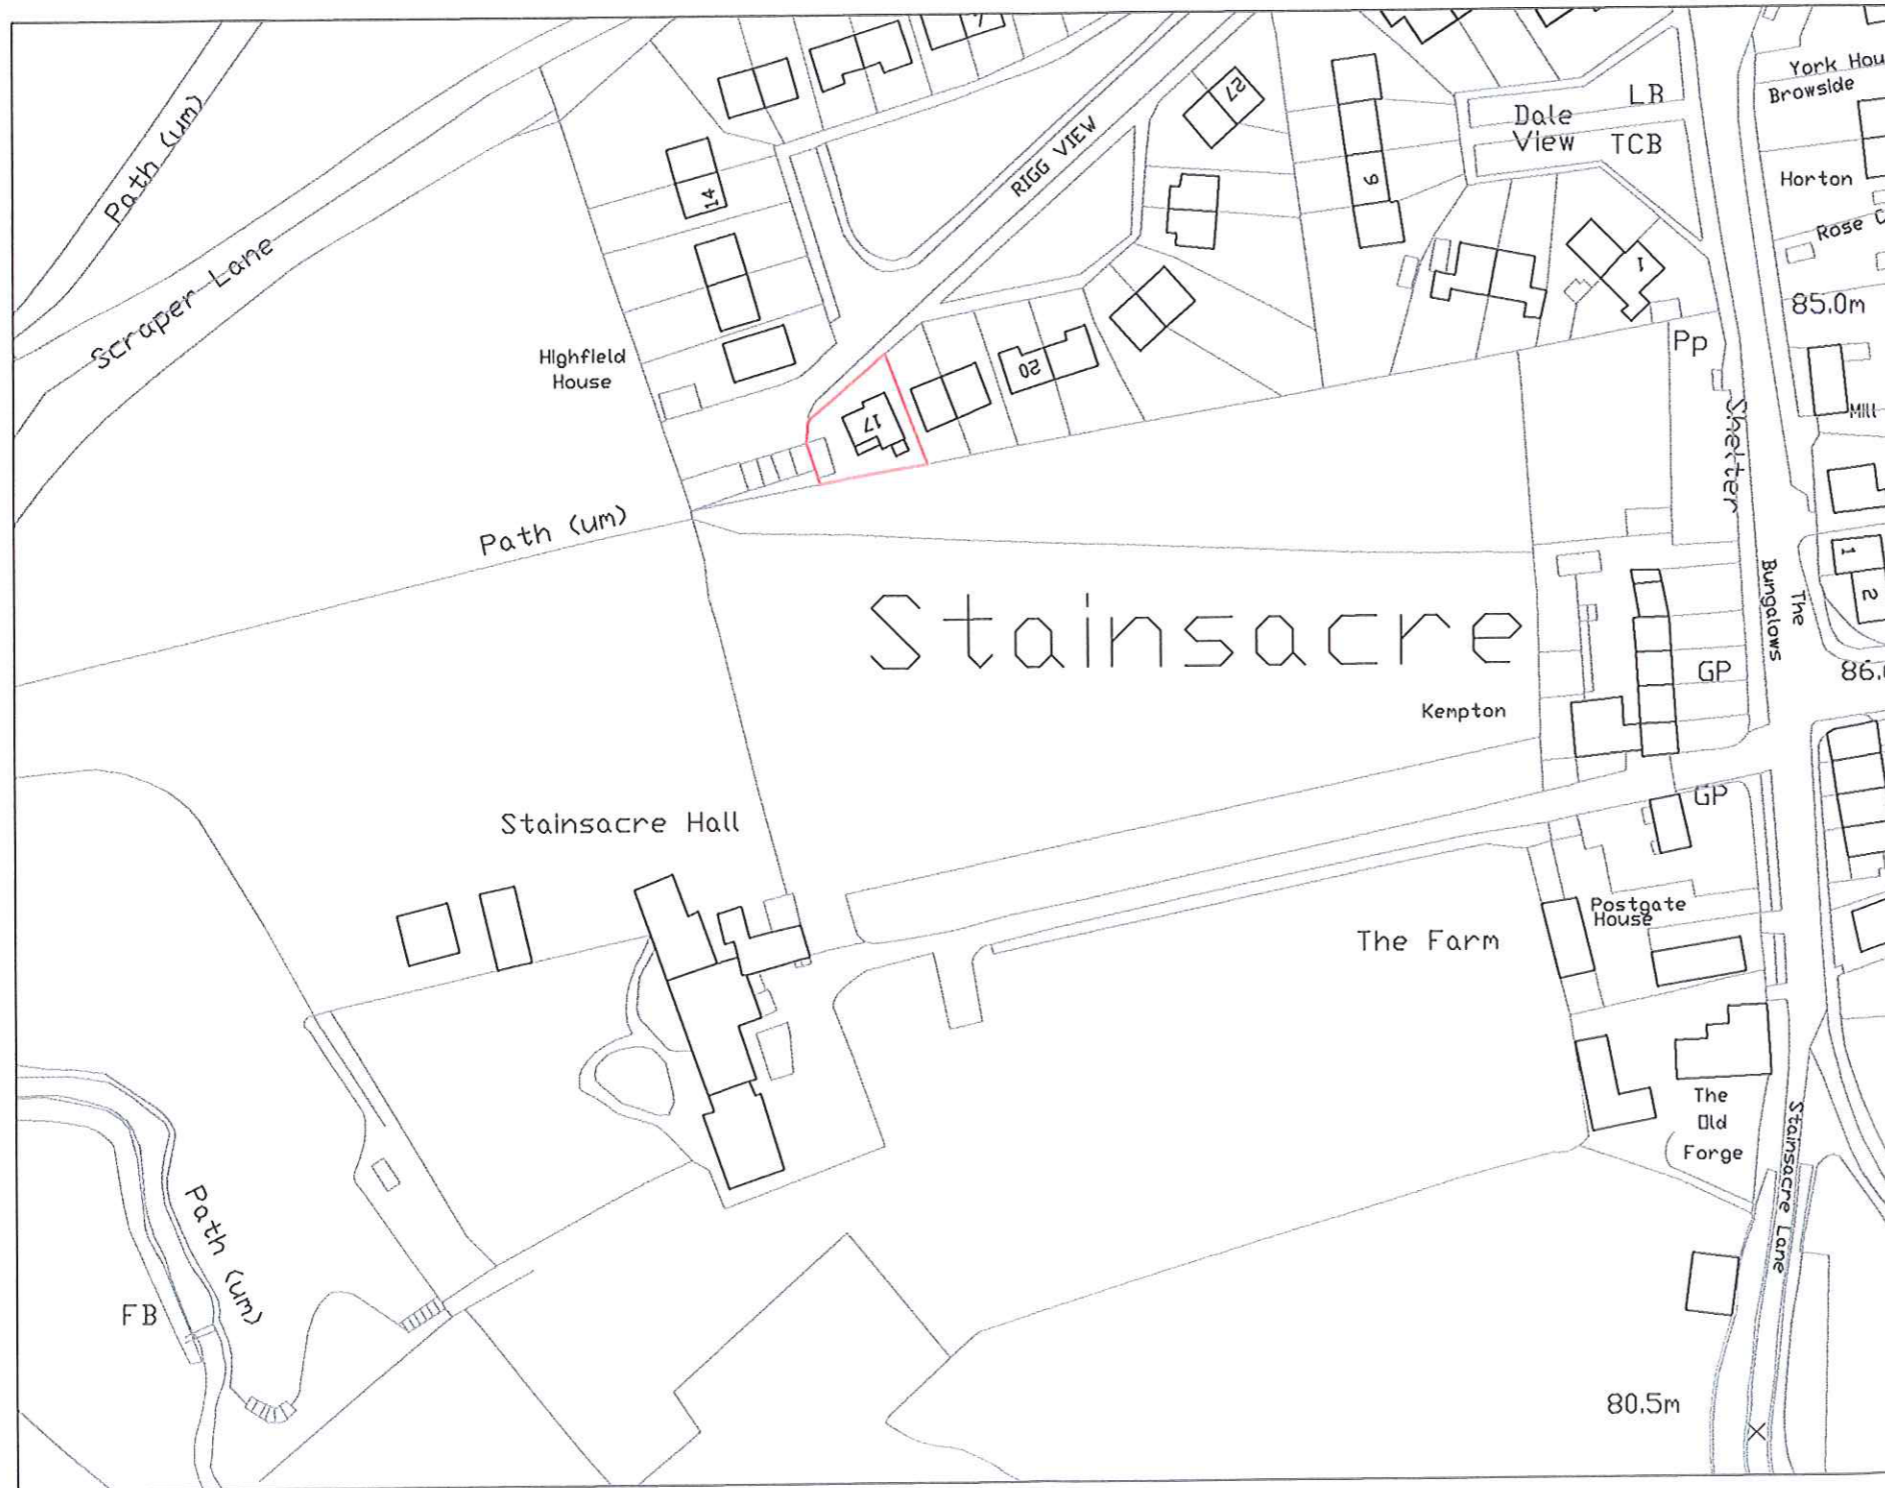


Notes

1.

NYM / 2012 / 0596 / PL

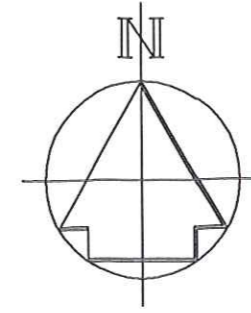

NYMNPA  
21 AUG 2012

Rev.	Description	Date	Chk.
------	-------------	------	------

**Bell Snoxell Building Consultants Ltd**

Bell Snoxell Building Consultants Ltd  
Barclays Bank House  
Baxtergate  
Whitby  
North Yorkshire  
YO21 1BW

Project: 17 Rigg View  
Stainsacre  
Whitby

Client: Mr and Mrs McConnell



Drawing: Location Plan

Date: July 2012	Scale@A3: 1:1250
-----------------	------------------

Drawn By: LJS	Check By: N/A	Approved By: CI
---------------	---------------	-----------------

Drawing Status: <b>Planning</b>
Job. no. 1002      Dwg. no. 001      Rev.

A01. These notes are intended to augment drawings and specifications. Where conflict of requirements exists the order of precedence shall be as shown in the specification. Otherwise the strictest provision shall govern.  
A02. This drawing to be read in conjunction with all other relevant drawings.  
A03. Drawings not to be scaled. All dimensions to be checked on site by the contractor. Any discrepancies to be notified to the surveyor and further instructions obtained before work is commenced.  
No part of this drawing may be reproduced, stored in a retrieval system or transmitted in any form or by any means without prior permission in writing from Bell Snoxell Associates Ltd.

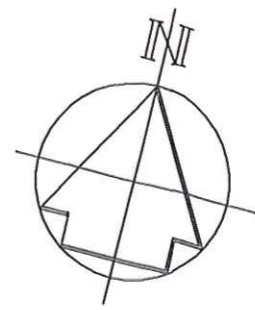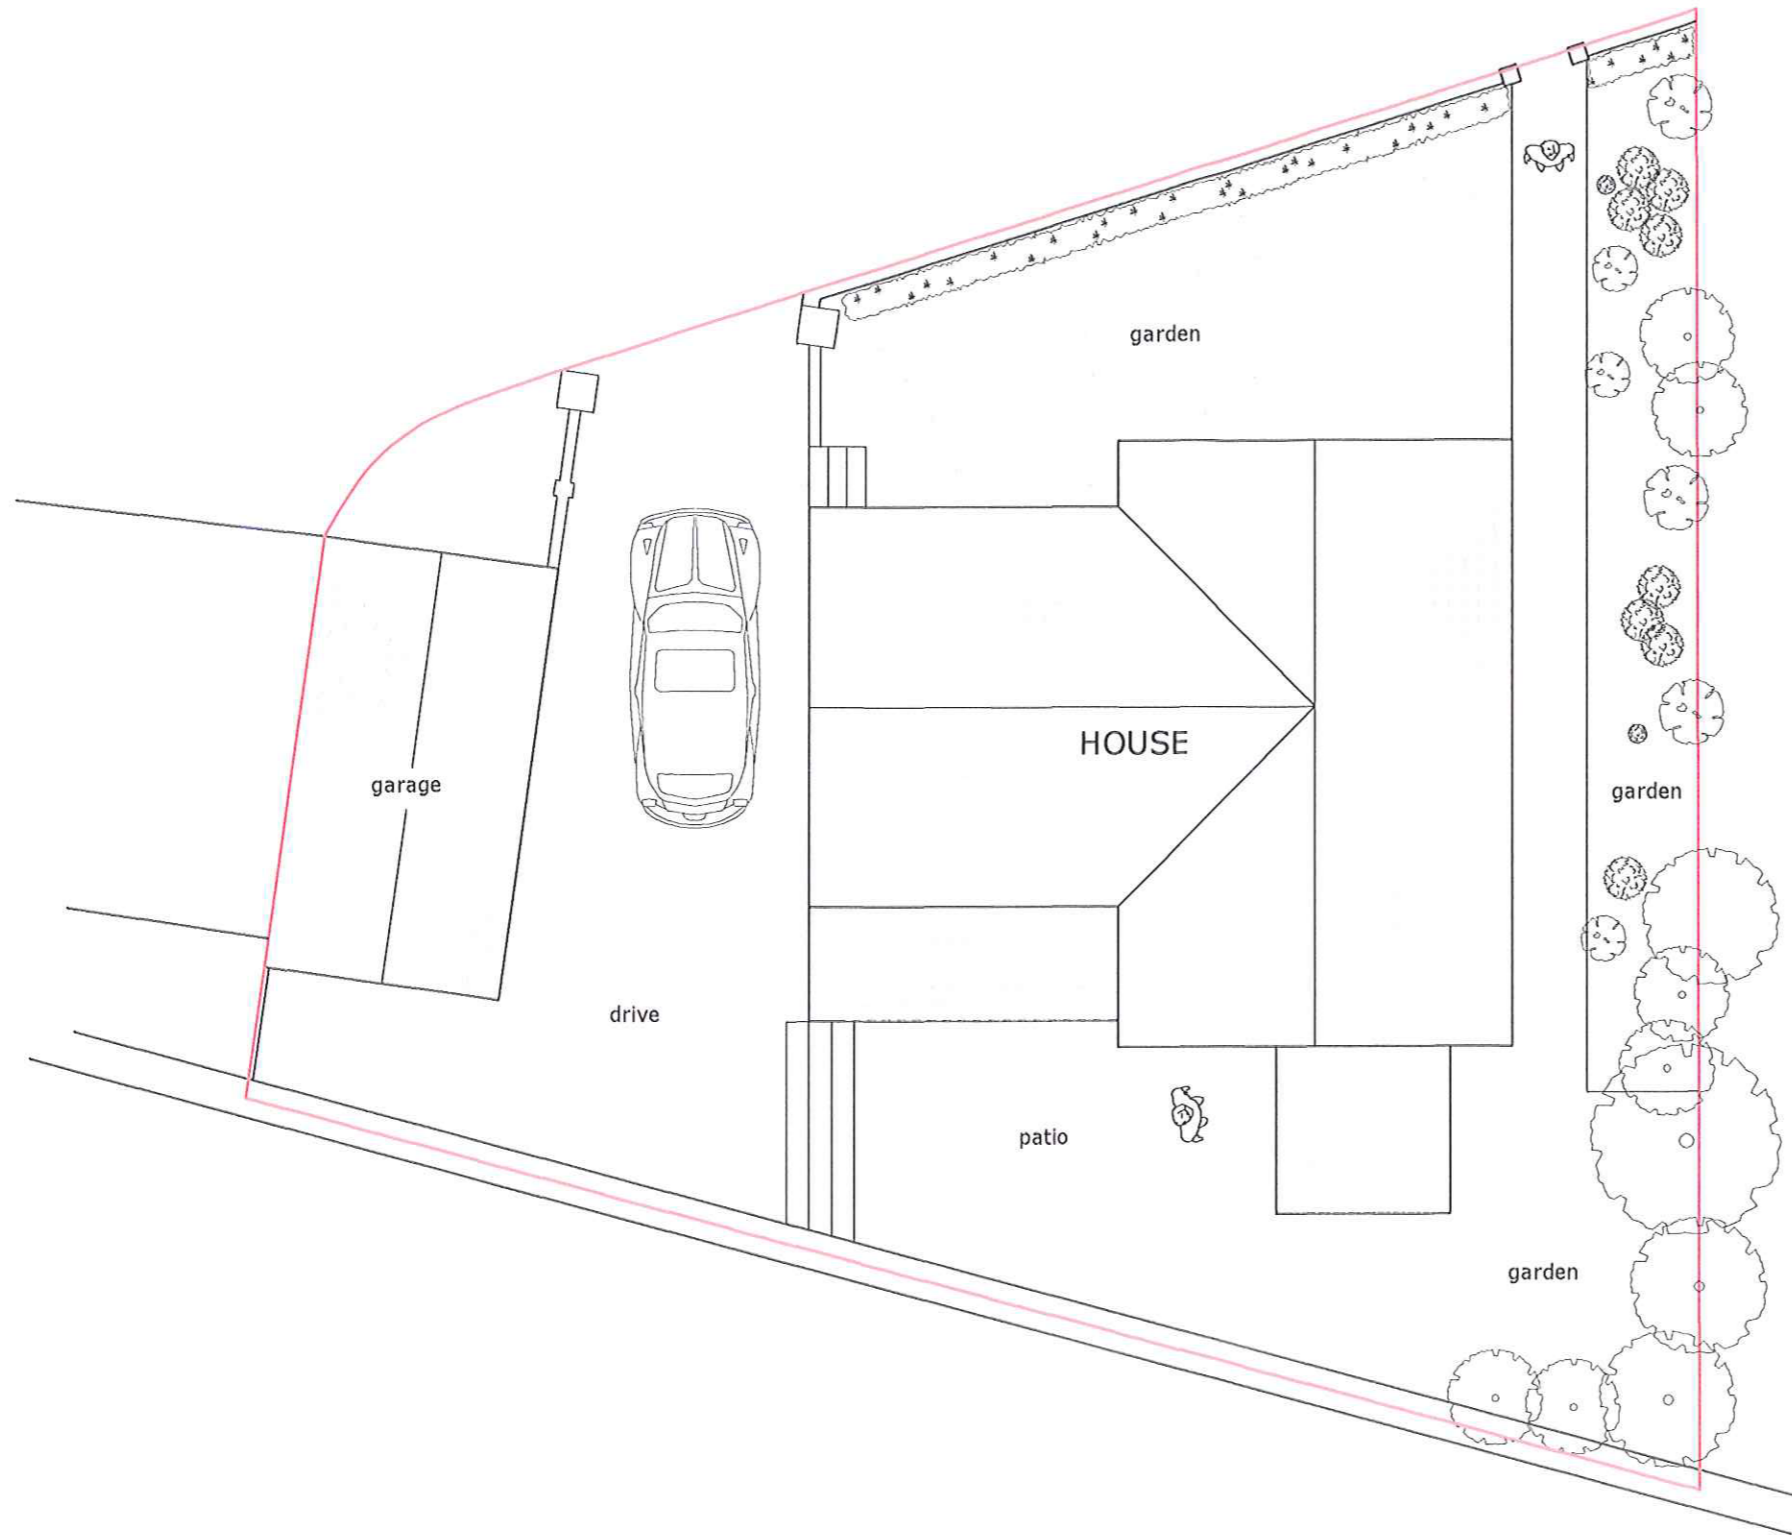

Notes  
1.

NYM / 2012 / 0 5 9 6 / FL 3

NYMNPA  
21 AUG 2012

Rev.	Description	Date	Chk.
------	-------------	------	------

**Bell Snoxell Building Consultants Ltd**



**RICS** the mark of property professionalism worldwide

Bell Snoxell Building Consultants Ltd  
Barclays Bank House  
Baxtergate  
Whitby  
North Yorkshire  
YO21 1BW

Project: 17 Rigg View  
Stainsacre  
Whitby

Client: Mr and Mrs McConnell

Drawing: Existing Block Plan

Date: July 2012 Scale@A3: 1:100

Drawn By: LJS Check By: N/A Approved By: CI

Drawing Status: **Planning**

Job. no.	Dwg. no.	Rev.
1002	002	

## Existing Block Plan



A01. These notes are intended to augment drawings and specifications. Where conflict of requirements exists the order of precedence shall be as shown in the specification. Otherwise the strictest provision shall govern.


A02. This drawing to be read in conjunction with all other relevant drawings.

A03. Drawings not to be scaled. All dimensions to be checked on site by the contractor. Any discrepancies to be notified to the surveyor and further instructions obtained before work is commenced.

No part of this drawing may be reproduced, stored in a retrieval system or transmitted in any form or by any means without prior permission in writing from Bell Snoxell Associates Ltd.

Notes  
1.

NYM/202/10596/PL

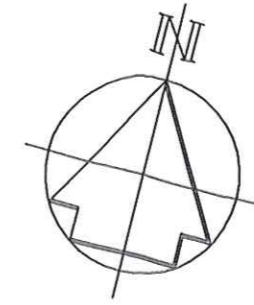

NYMNPA  
21 AUG 2012

Rev. Description Date Chk.

**Bell Snoxell Building Consultants Ltd**



**RICS** the mark of properly professionalism worldwide


Bell Snoxell Building Consultants Ltd  
Barclays Bank House  
Baxtergate  
Whitby  
North Yorkshire  
YO21 1BW

Project: 17 Rigg View  
Stainsacre  
Whitby

Client: Mr and Mrs McConnell

Drawing: Proposed Block Plan

Date: July 2012	Scale@A3: 1:100
Drawn By: LJS	Check By: N/A
Approved By: CI	
Drawing Status: <b>Planning</b>	
Job. no. 1002	Dwg. no. 003
Rev.	

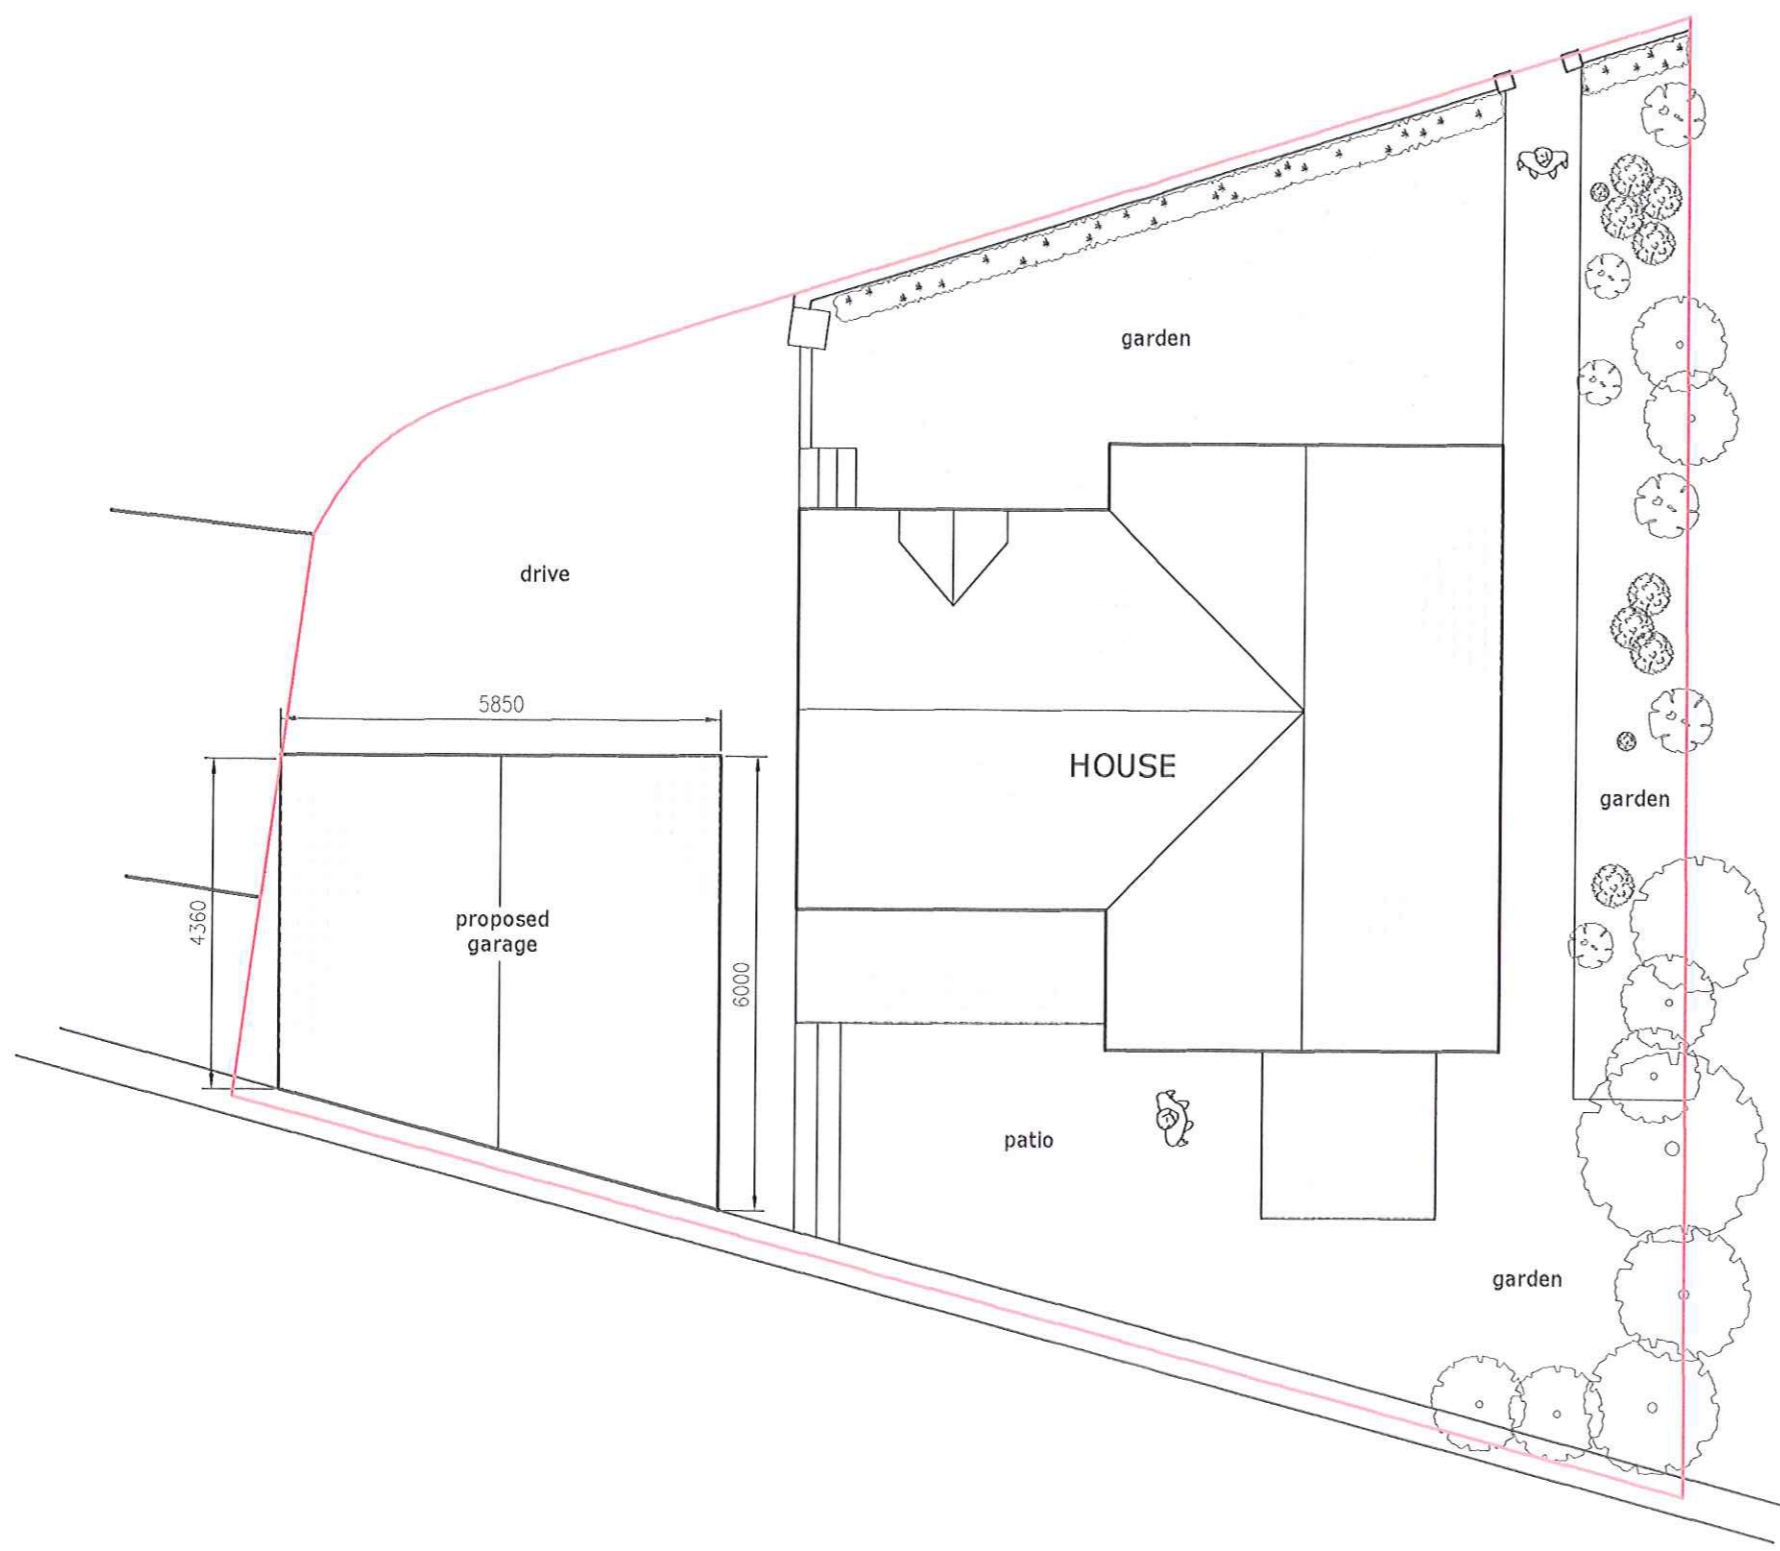

Proposed Block Plan


100mm at A3

A01 These notes are intended to augment drawings and specifications. Where conflict of requirements exists the order of precedence shall be as shown in the specification. Otherwise the strictest provision shall govern.  
A02 This drawing to be read in conjunction with all other relevant drawings.  
A03 Drawings not to be scaled. All dimensions to be checked on site by the contractor. Any discrepancies to be notified to the surveyor and further instructions obtained before work is commenced.  
No part of this drawing may be reproduced, stored in a retrieval system or transmitted in any form or by any means without prior permission in writing from Bell-Snoxell Associates Ltd.


Notes  
1.

NYM / 2012 / 0596 / FL 1


NYMNP  
21 AUG 2012

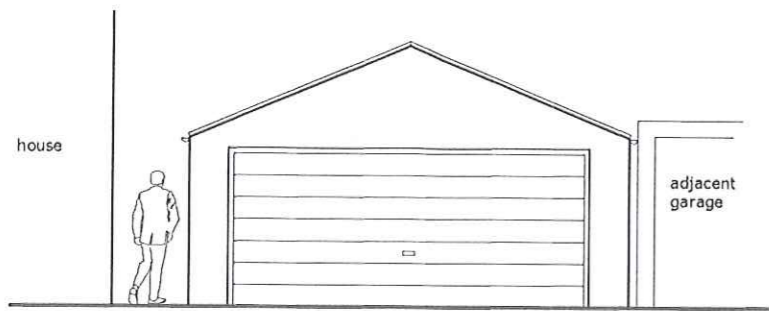


NORTH

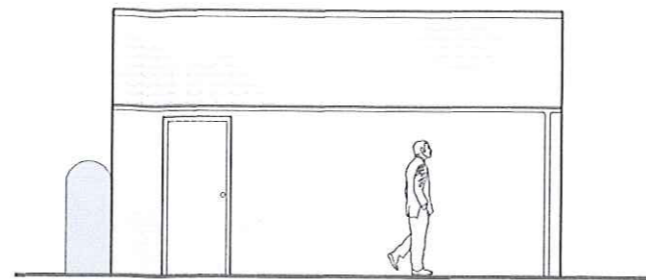


EAST

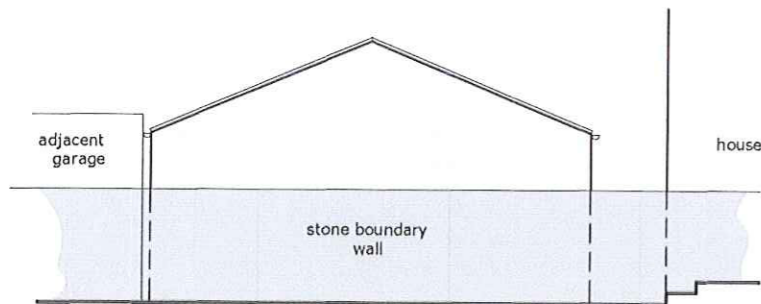


SOUTH

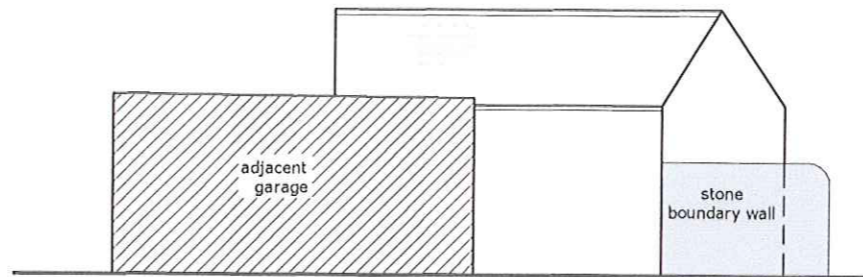

WEST

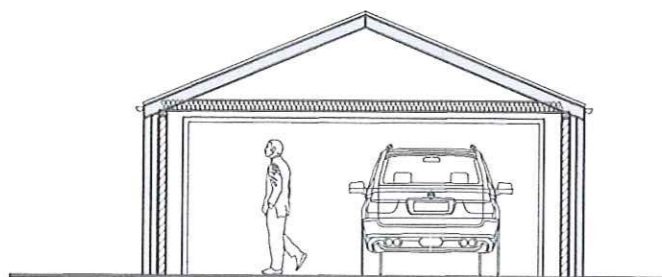

SECTION

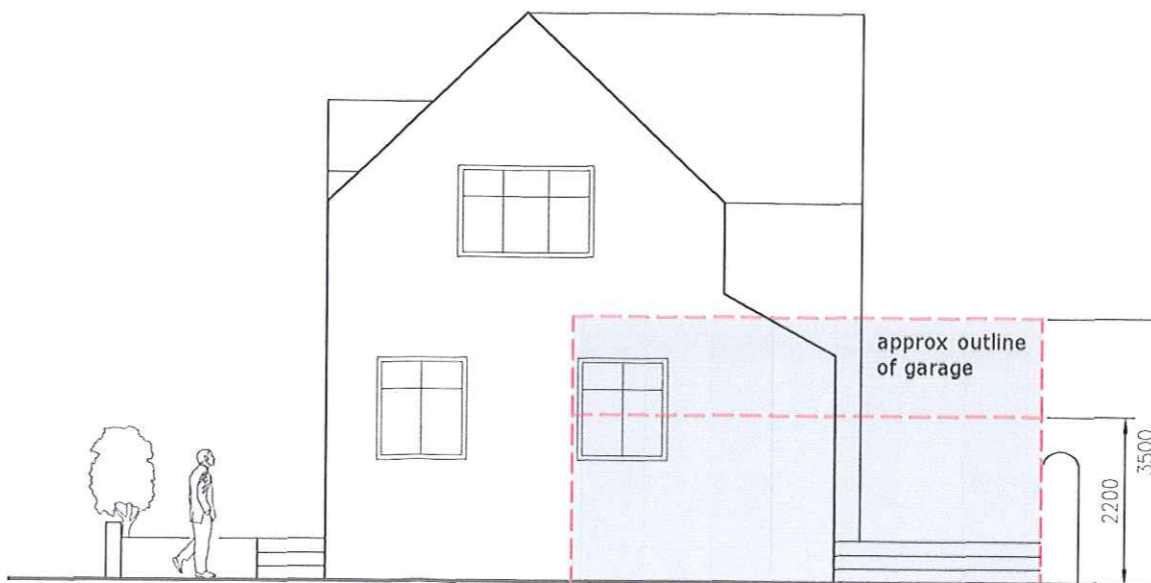

WEST VIEW SHOWING HOUSE

Rev. Description Date Chk.

**Bell Snoxell Building Consultants Ltd**

**RICS** the mark of property professionalism worldwide

Bell Snoxell Building Consultants Ltd  
Barclays Bank House  
Baxtergate  
Whitby  
North Yorkshire  
YO21 1BW

Project: 17 Rigg View  
Stainsacre  
Whitby

Client: Mr and Mrs McConnell

Drawing: Proposed Garage Elevations and Section

Date: July 2012 Scale@A3: 1:100

Drawn By: LJS Check By: N/A Approved By: CI

Drawing Status: **Planning**

Job. no. 1002 Dwg. no. 004 Rev.

A01. These notes are intended to augment drawings and specifications. Where conflict of requirements exists the order of precedence shall be as shown in the specification. Otherwise the strictest provision shall govern.  
A02. This drawing to be read in conjunction with all other relevant drawings.  
A03. Drawings not to be scaled. All dimensions to be checked on site by the contractor. Any discrepancies to be notified to the surveyor and further instructions obtained before work is commenced.  
No part of this drawing may be reproduced, stored in a retrieval system or transmitted in any form or by any means without prior permission in writing from Bell-Snoxell Associates Ltd.