



north

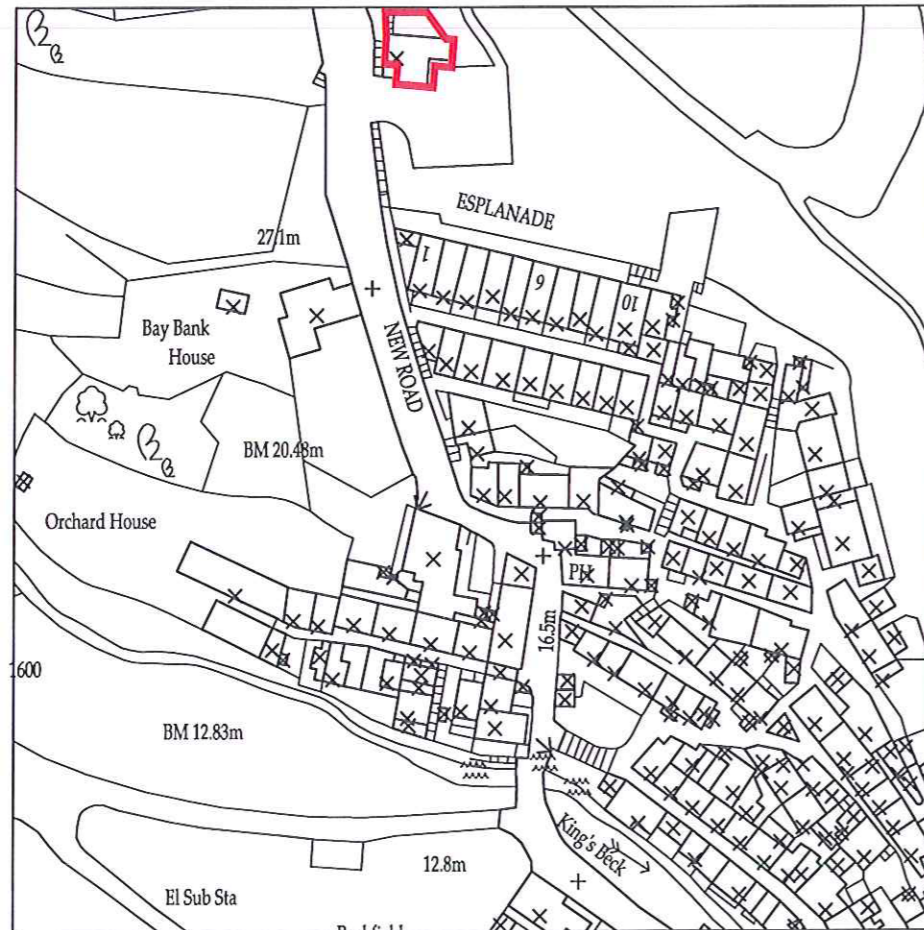

○ Site Location Plan
SCALE: 1:1250

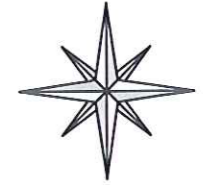

○ Site Block Plan
SCALE: 1:500

NYM/NPA
24 AUG 2012

b h d partnership

Airy Hill Manor, Whitby, North Yorkshire, UK, YO21 1QB.

- DO NOT SCALE from this drawing. Only figured dimensions are to be taken from this drawing.
- The Contractor must verify all dimensions on site before commencing any work or shop drawings.
- The Contractor must report any discrepancies before commencing work. If this drawing exceeds the quantities taken in any way, the Technician is to be informed before work is initiated.
- Work within The Construction (Design and Management) Regulations 1994 is not to start until a Health & Safety Plan has been produced. This drawing is Copyright and must not be reproduced without consent of BHD Partnership Ltd

REV	DATE	BY	AMENDMENT	CHKD	APVD
A	14/05/12	DC	Issue for approval	NID	

CLIENT: Pete & Jo Millward			
PROJECT: Candy's Cafe, New Road Bank Top, Robin Hoods Bay			
A3	DRN: D.Cairns	DATE: 14/05/12	
SCALE: As Shown	ISSUE: Preliminary		

DRAWING TITLE: Site Location & Block Plan	
DRAWING NR: D10197-01	REV: A