



Notes  
 1. NYM / 2012 / 0681 / FL

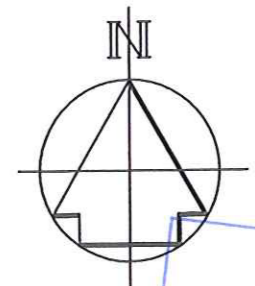

NYM/NPA  
 -2 OCT 2012

Rev.	Description	Date	Chk.

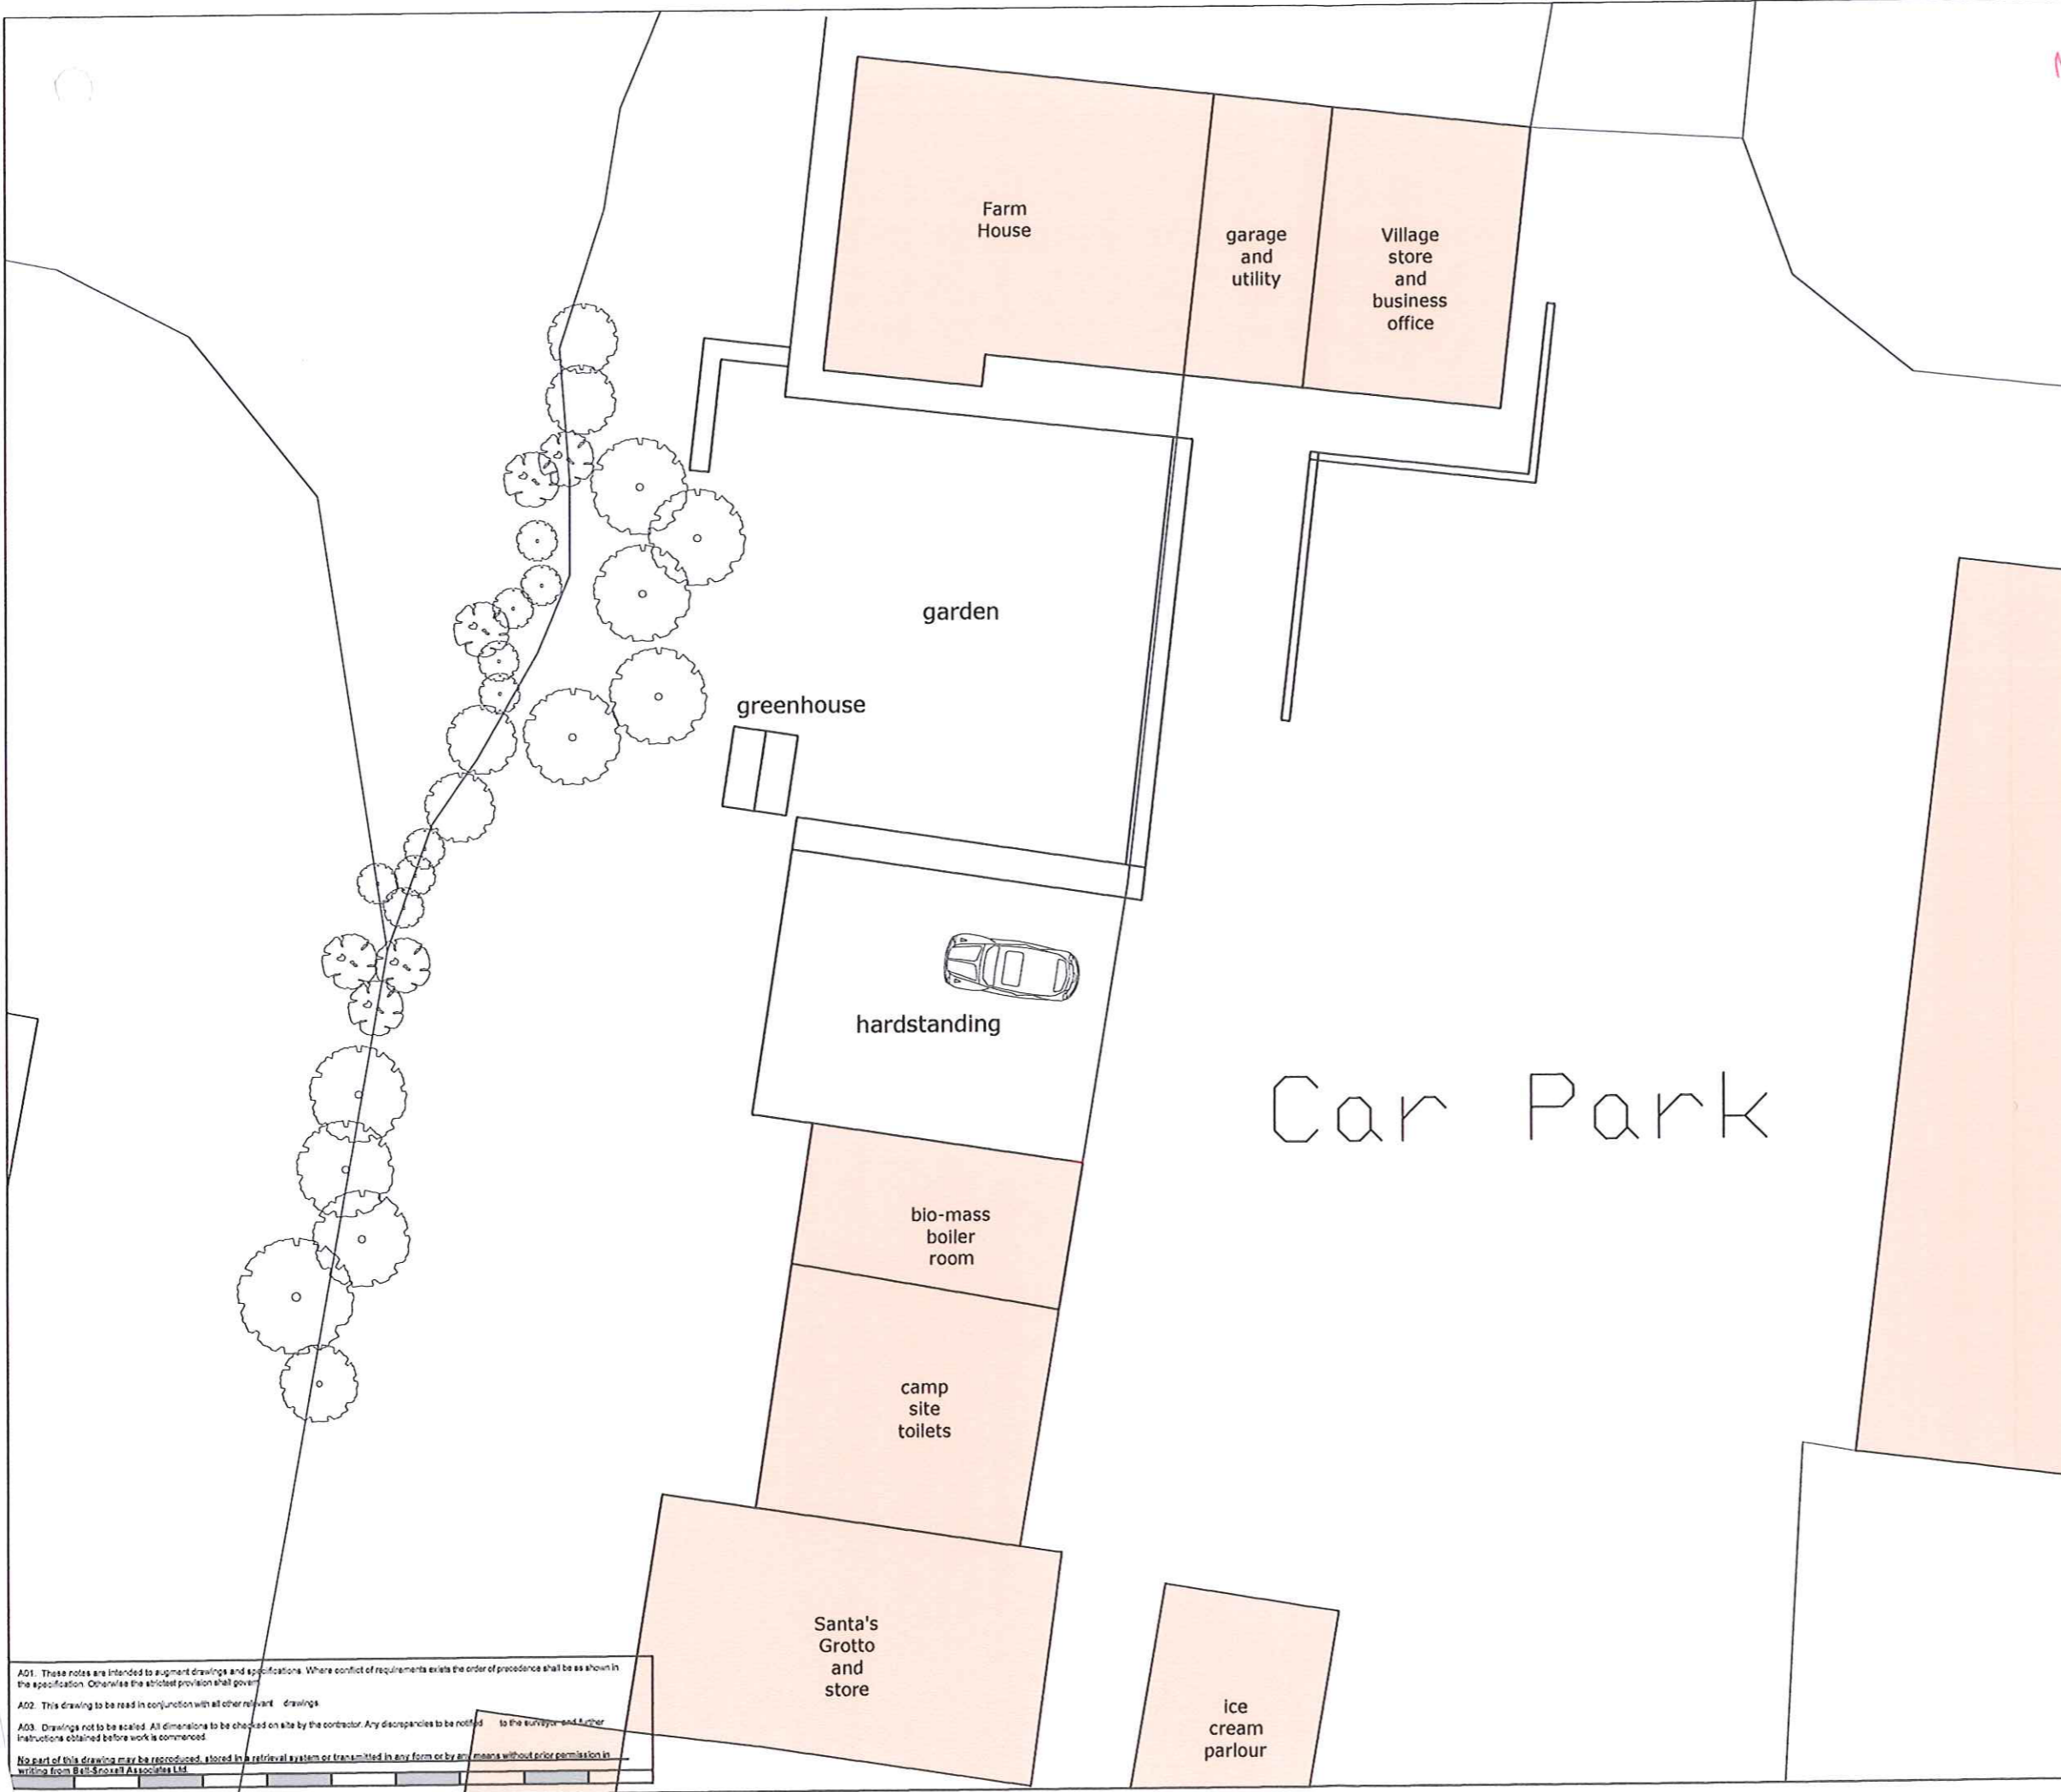

**Bell Snoxell Building Consultants Ltd**



Bell Snoxell Building Consultants Ltd  
 Barclays Bank House  
 Baxtergate  
 Whitby  
 North Yorkshire  
 YO21 1BW

Project: **Beacon Farm  
 Sneaton  
 Nr. Whitby**

Client: **Mr C Shardlow**

Drawing: **Existing Site Plan**

Date: Sep 2012      Scale@A3: 1:200


Drawn By: LJS      Check By: N/A      Approved By:

Drawing Status: **Planning**

Job. no. <b>8004</b>	Dwg. no. <b>002</b>	Rev. -
-------------------------	------------------------	-----------

A01. These notes are intended to augment drawings and specifications. Where conflict of requirements exists the order of precedence shall be as shown in the specification. Otherwise the strictest provision shall govern.  
 A02. This drawing to be read in conjunction with all other relevant drawings.  
 A03. Drawings not to be scaled. All dimensions to be checked on site by the contractor. Any discrepancies to be notified to the surveyor and further instructions obtained before work is commenced.  
 No part of this drawing may be reproduced, stored in a retrieval system or transmitted in any form or by any means without prior permission in writing from Bell Snoxell Associates Ltd.


100mm at A3

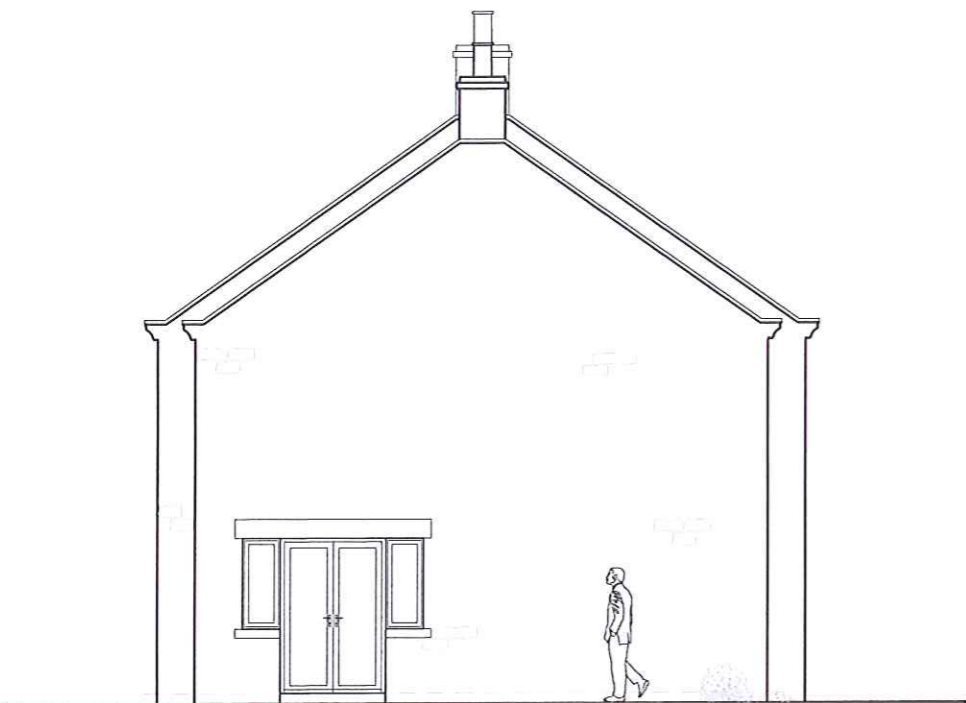

South



East

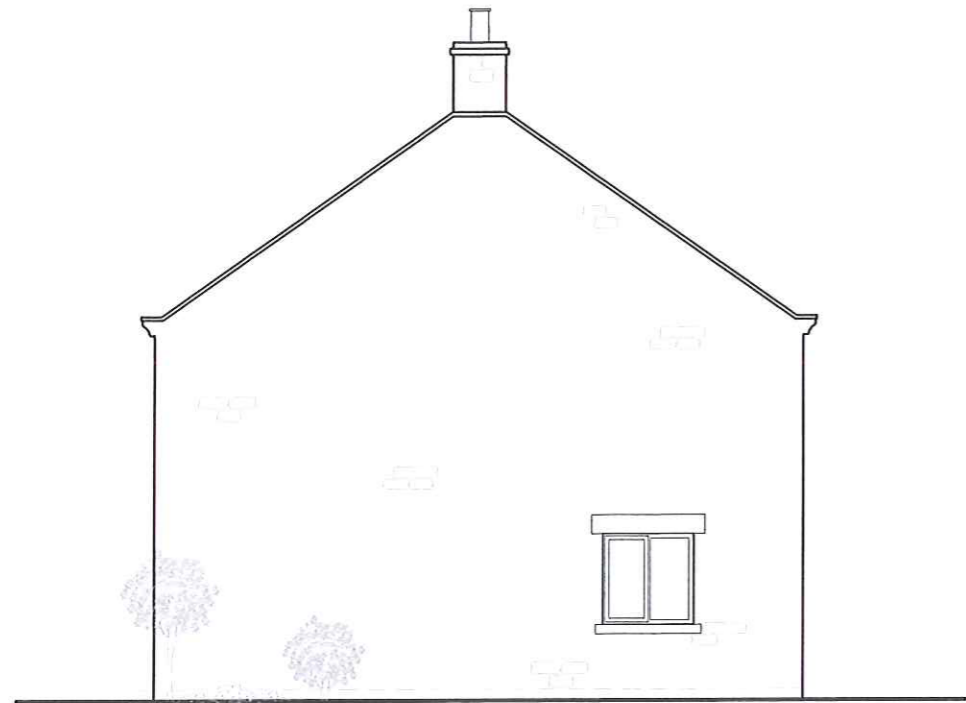

North



West

Notes

1.

APPROVED  
-2 OCT 2012

Rev.	Description	Date	Chk.

**Bell Snoxel Building Consultants Ltd**



the mark of property professionalism worldwide

Bell Snoxel Building Consultants Ltd  
 Barclays Bank House  
 Baxtergate  
 Whitby  
 North Yorkshire  
 YO21 1BW

Project: **Beacon Farm  
 Sneaton  
 Nr. Whitby**

Client: **Mr C Shardlow**

Drawing: **Proposed Elevations**

Date: **Sep 2012** Scale@A3: **1:100**

Drawn By: **LJS** Check By: **N/A** Approved By:

Drawing Status: **Planning**


Job. no. <b>8004</b>	Dwg. no. <b>003</b>	Rev. <b>-</b>
-------------------------	------------------------	------------------

A01. These notes are intended to augment drawings and specifications. Where conflict of requirements exists the order of precedence shall be as shown in the specification. Otherwise the strictest provision shall govern.  
 A02. This drawing to be read in conjunction with all other relevant drawings.  
 A03. Drawings not to be scaled. All dimensions to be checked on site by the contractor. Any discrepancies to be notified to the surveyor and further instructions obtained before work is commenced.  
 No part of this drawing may be reproduced, stored in a retrieval system or transmitted in any form or by any means without prior permission in writing from Bell-Snoxell Associates Ltd.




Notes  
1.

NYM/NIPA  
 - 2 OCT 2012

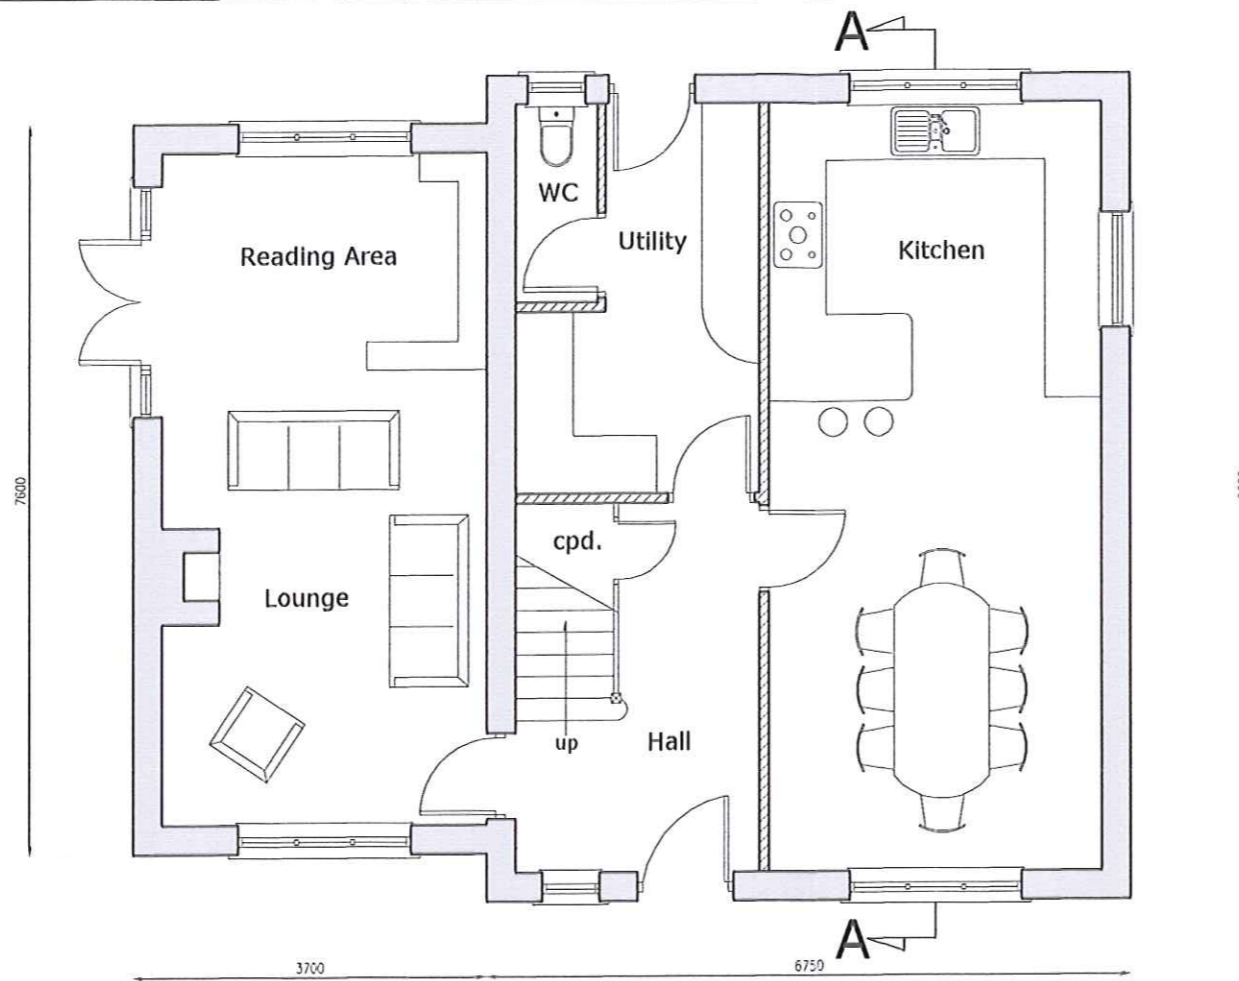

Ground Floor

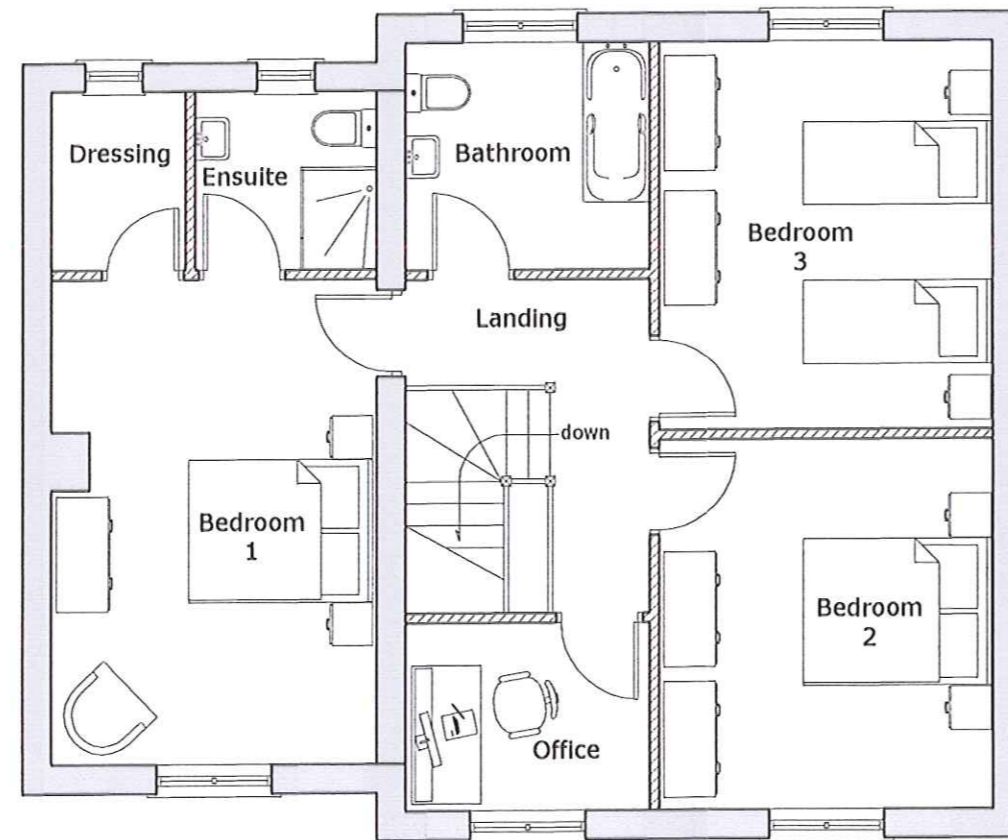

First Floor

Rev.	Description	Date	Chk.
------	-------------	------	------

**Bell Snoxel Building Consultants Ltd**



Bell Snoxel Building Consultants Ltd  
 Barclays Bank House  
 Baxtergate  
 Whitby  
 North Yorkshire  
 YO21 1BW

Project: **Beacon Farm  
 Sneaton  
 Nr. Whitby**

Client: **Mr C Shardlow**

Drawing: **Proposed Floor Layouts**

Date: **Sep 2012** Scale@A3: **1:100**

Drawn By: **LJS** Check By: **N/A** Approved By: **CS**

Drawing Status: **Planning**


Job. no. <b>8004</b>	Dwg. no. <b>004</b>	Rev. <b>-</b>
-------------------------	------------------------	------------------

A01. These notes are intended to augment drawings and specifications. Where conflict of requirements exists the order of precedence shall be as shown in the specification. Otherwise the strictest provision shall govern.  
 A02. This drawing to be read in conjunction with all other relevant drawings.  
 A03. Drawings not to be scaled. All dimensions to be checked on site by the contractor. Any discrepancies to be notified to the surveyor and further instructions obtained before work is commenced.  
 No part of this drawing may be reproduced, stored in a retrieval system or transmitted in any form or by any means without prior permission in writing from Bell Snoxel Associates Ltd.

Notes  
1.

NYM/MA/DA  
-2 OCT 2012

Rev.	Description	Date	Chk.

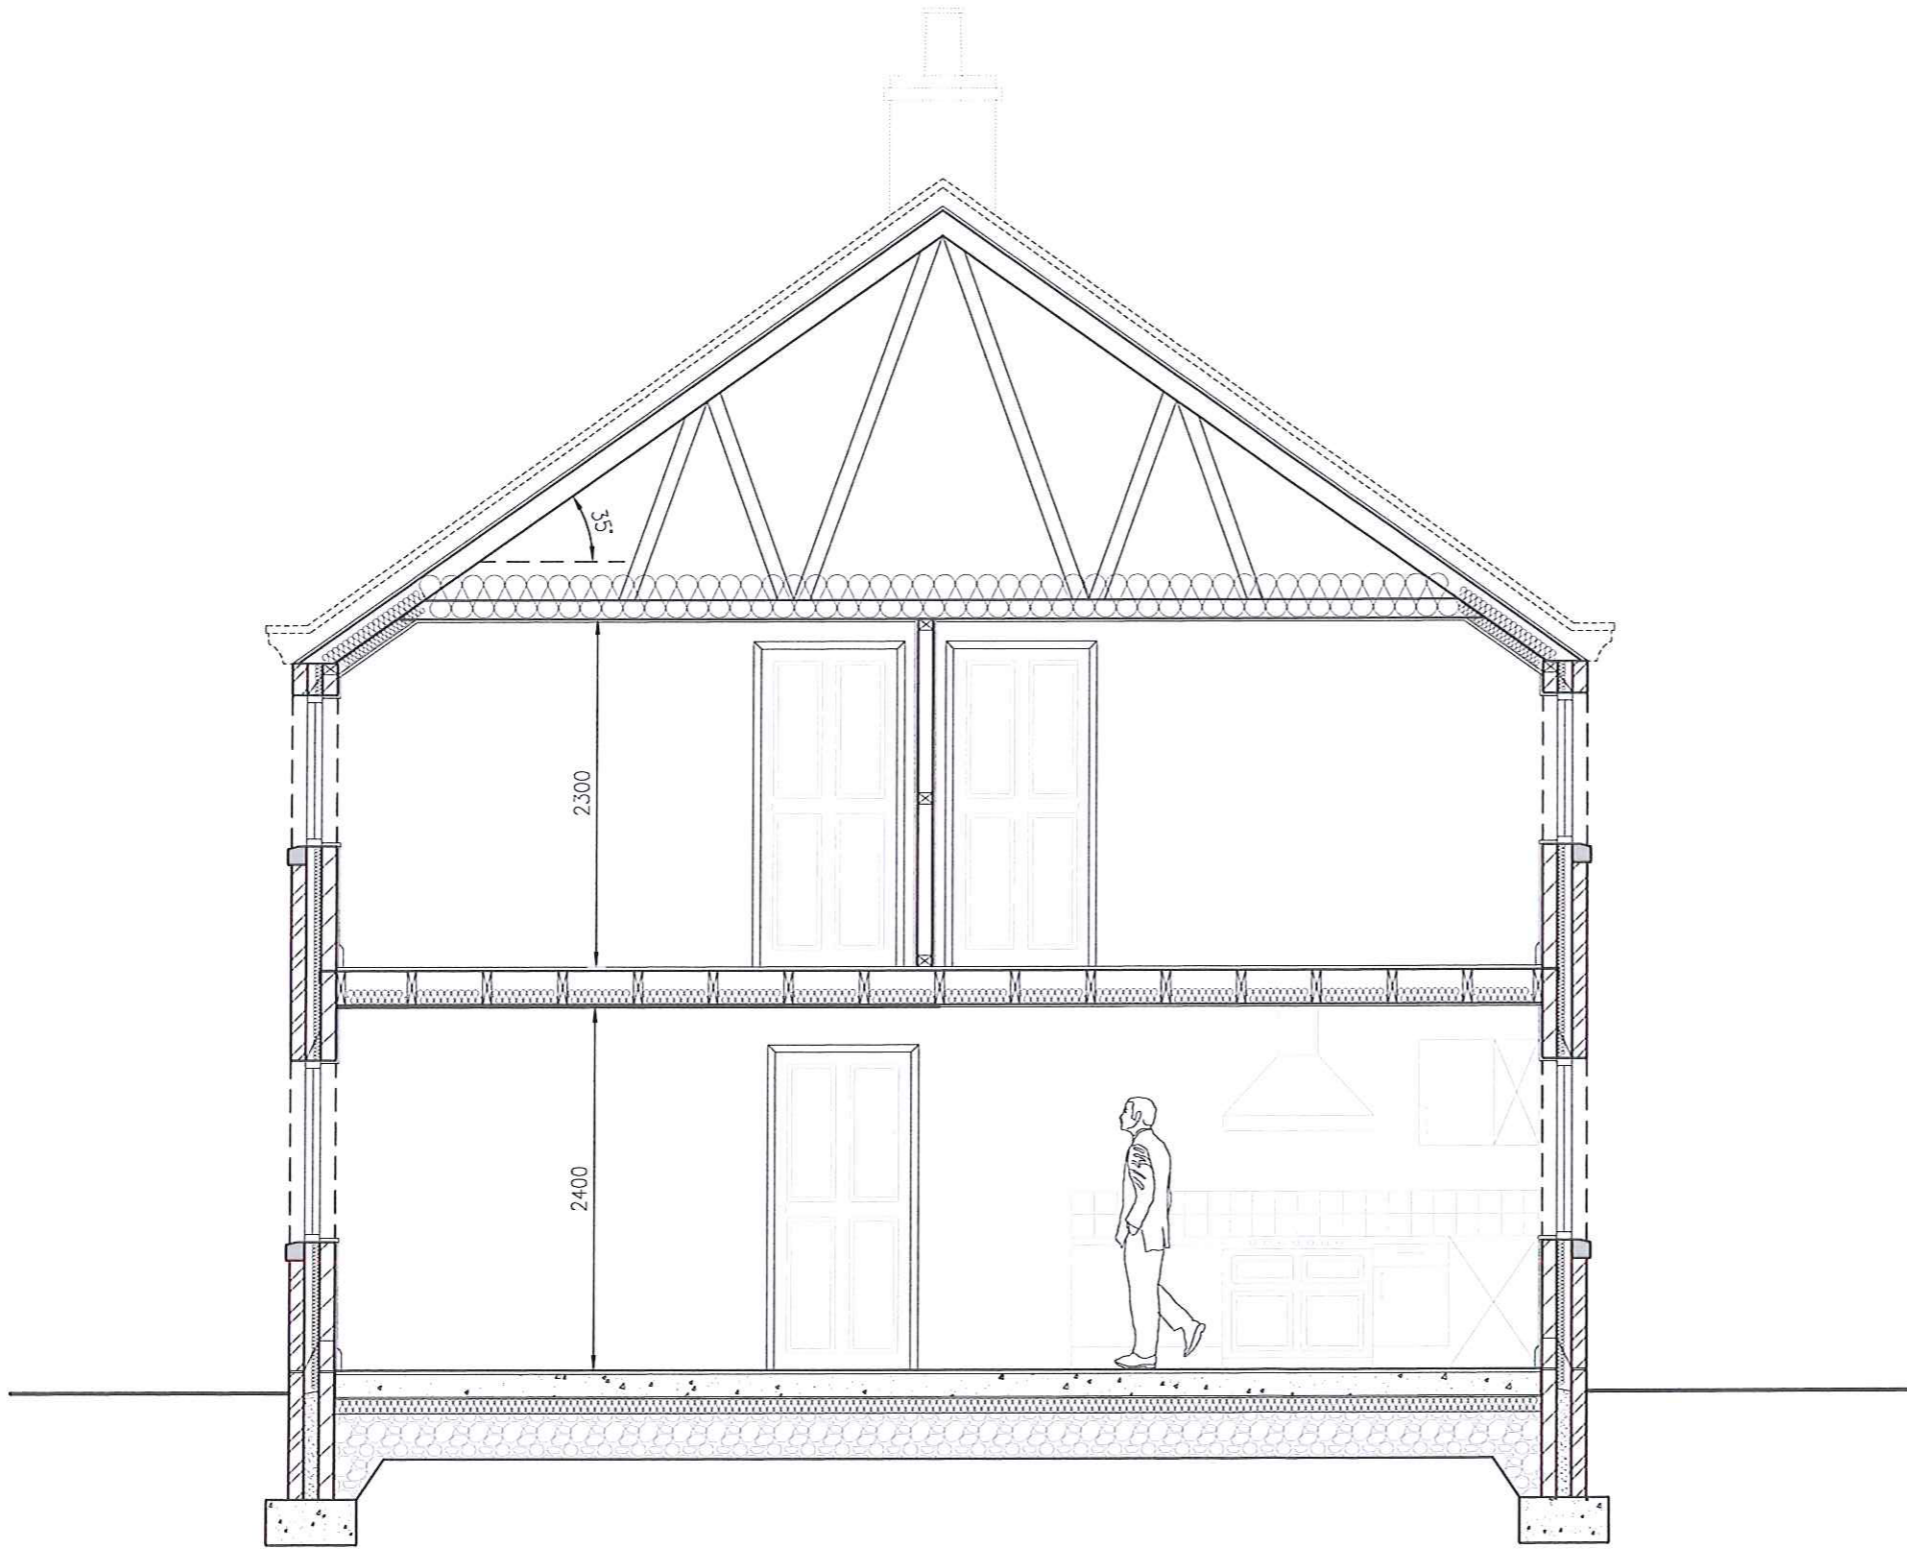

Section A-A

A01. These notes are intended to augment drawings and specifications. Where conflict of requirements exists the order of precedence shall be as shown in the specification. Otherwise the strictest provision shall govern.  
 A02. This drawing to be read in conjunction with all other relevant drawings.  
 A03. Drawings not to be scaled. All dimensions to be checked on site by the contractor. Any discrepancies to be notified to the surveyor and further instructions obtained before work is commenced.  
 No part of this drawing may be reproduced, stored in a retrieval system or transmitted in any form or by any means without prior permission in writing from Bell-Snoxell Associates Ltd.

100mm at A3

**Bell Snoxel Building Consultants Ltd**



**RICS** the mark of property professionalism worldwide

Bell Snoxel Building Consultants Ltd  
 Barclays Bank House  
 Baxtergate  
 Whitby  
 North Yorkshire  
 YO21 1BW

Project: **Beacon Farm  
 Sneaton  
 Nr. Whitby**

Client: **Mr C Shardlow**

Drawing: **Proposed Section A-A**

Date: Sep 2012	Scale@A3: 1:50	
Drawn By: LJS	Check By: N/A	Approved By:
Drawing Status: <b>Planning</b>		
Job. no. <b>8004</b>	Dwg. no. <b>005</b>	Rev. <b>-</b>





Notes  
1.



Rev.	Description	Date	Chk.

**Bell Snoxell Building Consultants Ltd**

Bell Snoxell Building Consultants Ltd  
Barclays Bank House  
Baxtergate  
Whitby  
North Yorkshire  
YO21 1BW

Project: **Beacon Farm  
Sneaton  
Nr. Whitby**

Client: **Mr C Shardlow**

Drawing: **Proposed Site Plan**

Date: Sep 2012	Scale@A3: 1:200	
Drawn By: LJS	Check By: N/A	Approved By:
Drawing Status: <b>Planning</b>		
Job. no. <b>8004</b>	Dwg. no. <b>006</b>	Rev. <b>-</b>

A01. These notes are intended to supplement drawings and specifications. Where conflict of requirements exists the order of precedence shall be as shown in the specification. Otherwise the strictest provision shall govern.  
A02. This drawing to be read in conjunction with all other relevant drawings.  
A03. Drawings not to be scaled. All dimensions to be checked on site by the contractor. Any discrepancies to be notified to the surveyor and further instructions obtained before work is commenced.  
No part of this drawing may be reproduced, stored in a retrieval system or transmitted in any form or by any means without prior permission in writing from Bell Snoxell Associates Ltd.