


Location Plan : Whitby Holiday Park

Proposed Upgrading and Restructuring of Facilities at Whitby Holiday Park, Whitby. YO22 4JX.

Client :- Mr Peter Brewer, Normanhurst Enterprises Ltd, 9 Burscough Street, Ormskirk, Lancashire L39 2EG

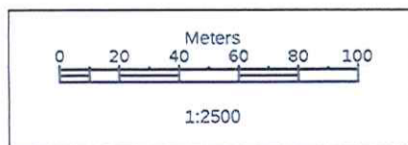

N/A
 - 2 OCT 2012

Lambe Planning & Design Ltd
 consultants for planning, design and landscape

Galeri
 Victoria Dock
 Caernarfon
 Gwynedd LL55 1SQ

Date: 24th September 2012
 Drwg No: Location Plan Scale: 1:2500 @ A3


NORTH

Produced 08 May 2012 from the Ordnance Survey National Geographic Database and incorporating surveyed revision available at this date. Reproduction in whole or part is prohibited without the prior permission of Ordnance Survey. © Crown Copyright 2012.

Supplied by: Stanfords
 Reference: OI415876
 Centre coordinates: 491393 510905

Ordnance Survey and the OS Symbol are registered trademarks of Ordnance Survey, the national mapping agency of Great Britain.

The representation of a road, track or path is no evidence of a right of way. The representation of features as lines is no evidence of a property boundary.

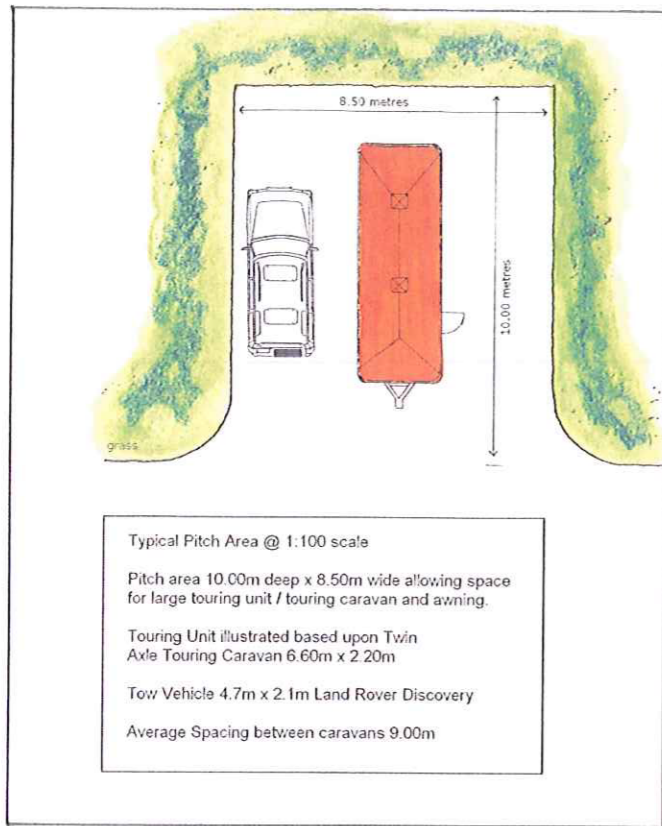

98 no Touring Caravans

= 30 no. Seasonal Touring Pitches

Location of Seasonal Touring Pitches

Proposed Upgrading and Restructuring of Facilities at Whitby Holiday Park, Whitby North Yorkshire YO22 4JX.
 Client - Mr Peter Brewer, Normanhurst Enterprises Ltd, 9 Burscough Street, Ormskirk, Lancashire L39 2EG



NYMNPA
 -2 OCT 2012

Road width 4.00m - to allow sufficient space for tra'ed traffic and two way traffic. Existing road re-utilised where possible and appropriate.

Pitches offset and staggered to maximise views

Please note this plan is based upon Wardell Armstrong topographical survey NT11016 - 116 December 2011. All dimensions to be checked on site.

John Lambe Associates

Bryn Cynan Fawr
 Pontyfrs
 Caernarfon
 Gwynedd
 North Wales LL54 5EE

Date: 30th January 2012 © Copyright
 DRG No: WIP/ITL1 Scale: 1:500
 Jonathan Moore Lambe