


EXISTING AND PROPOSED LAYOUT

NYMNFA
20 DEC 2012

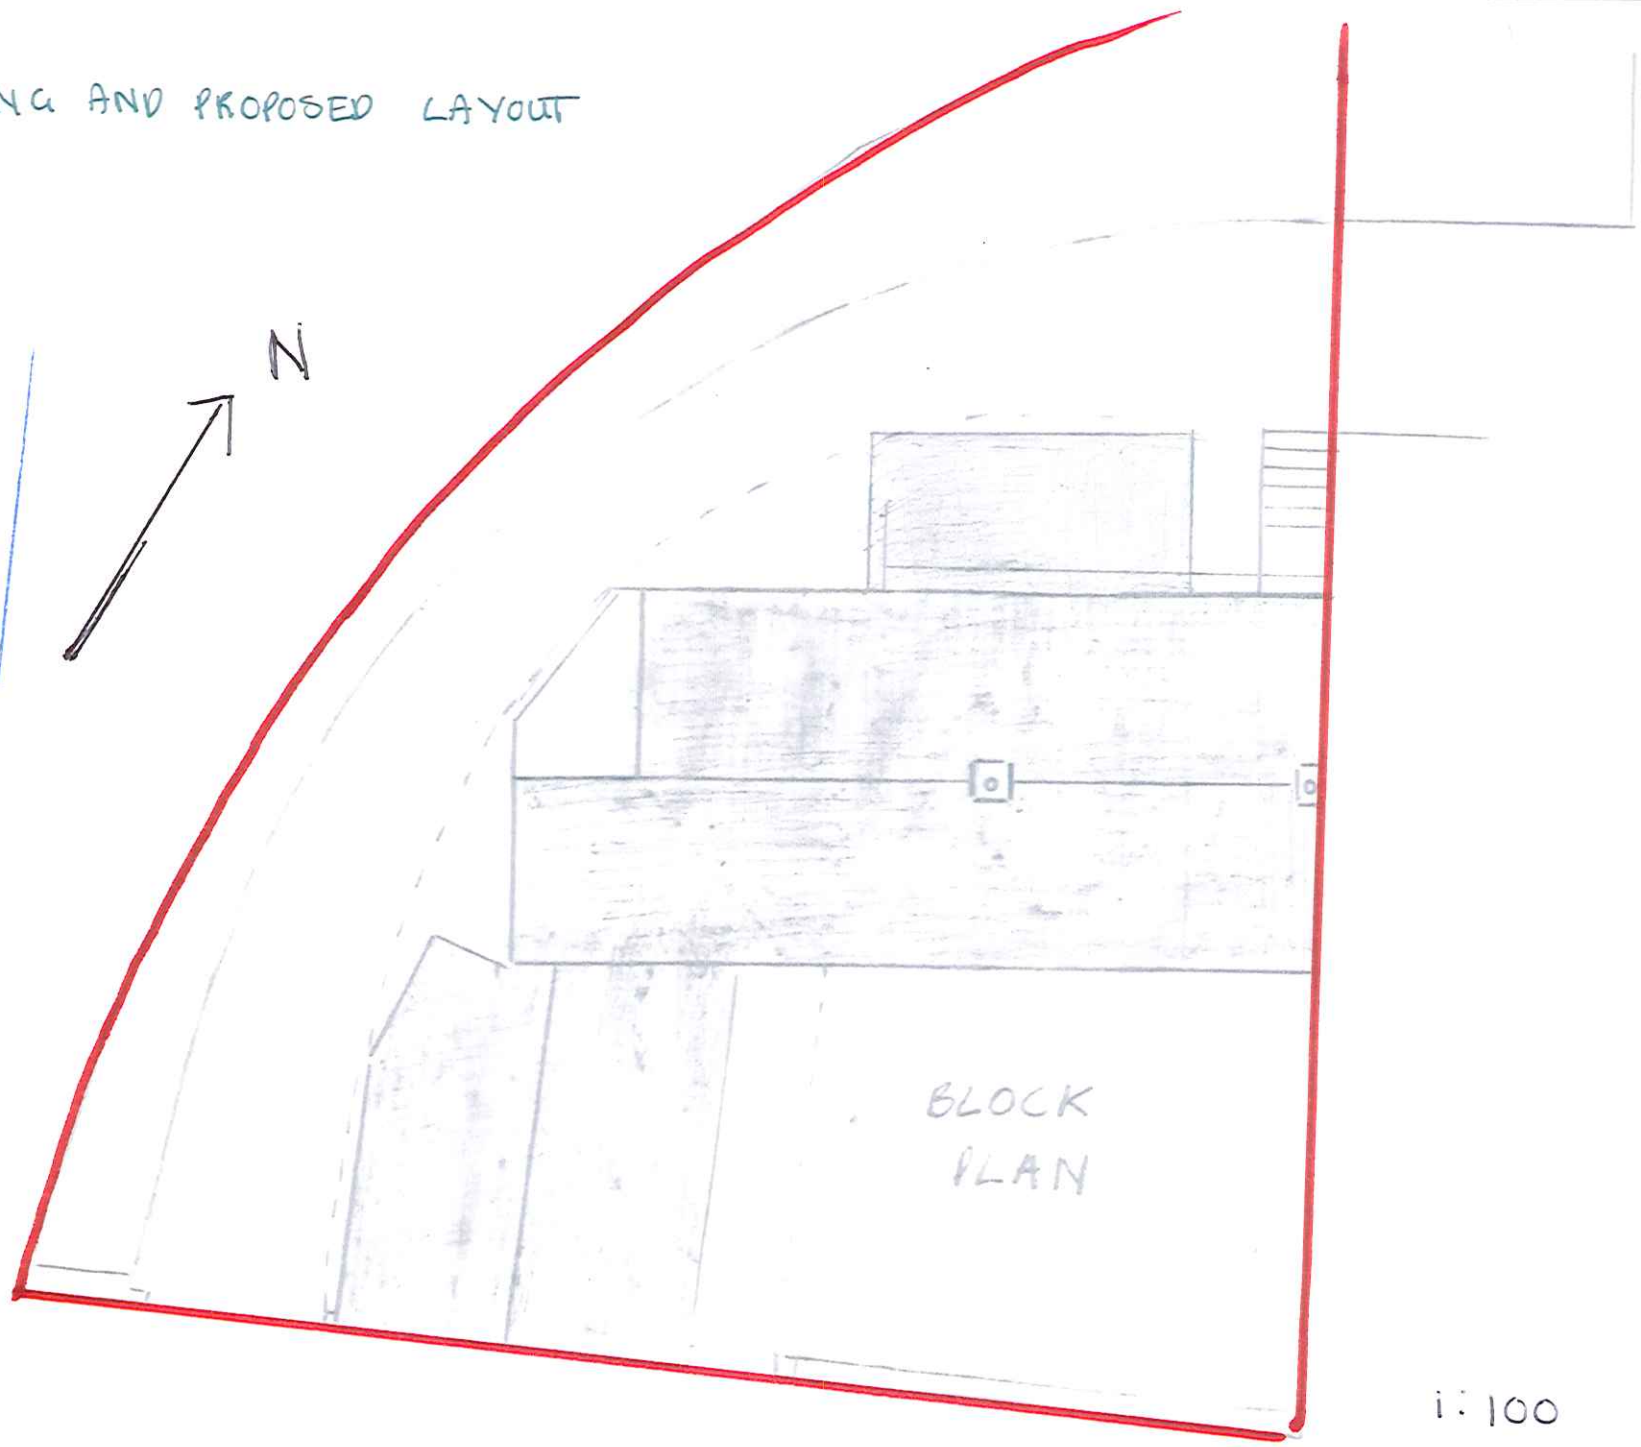

2.

1:100

NYMNP

20 DEC 2012



ORIGINAL FRONT ELEVATION

1:50

3.

NYMNP
20 DEC 2012



PROPOSED FRONT ELEVATION

1:50

4.

ORIGINAL PLAN OF WORKSHOP


NYMNP
20 DEC 2012



5.

PROPOSED PLAN OF WORKSHOP

NYMNP
20 DEC 2012

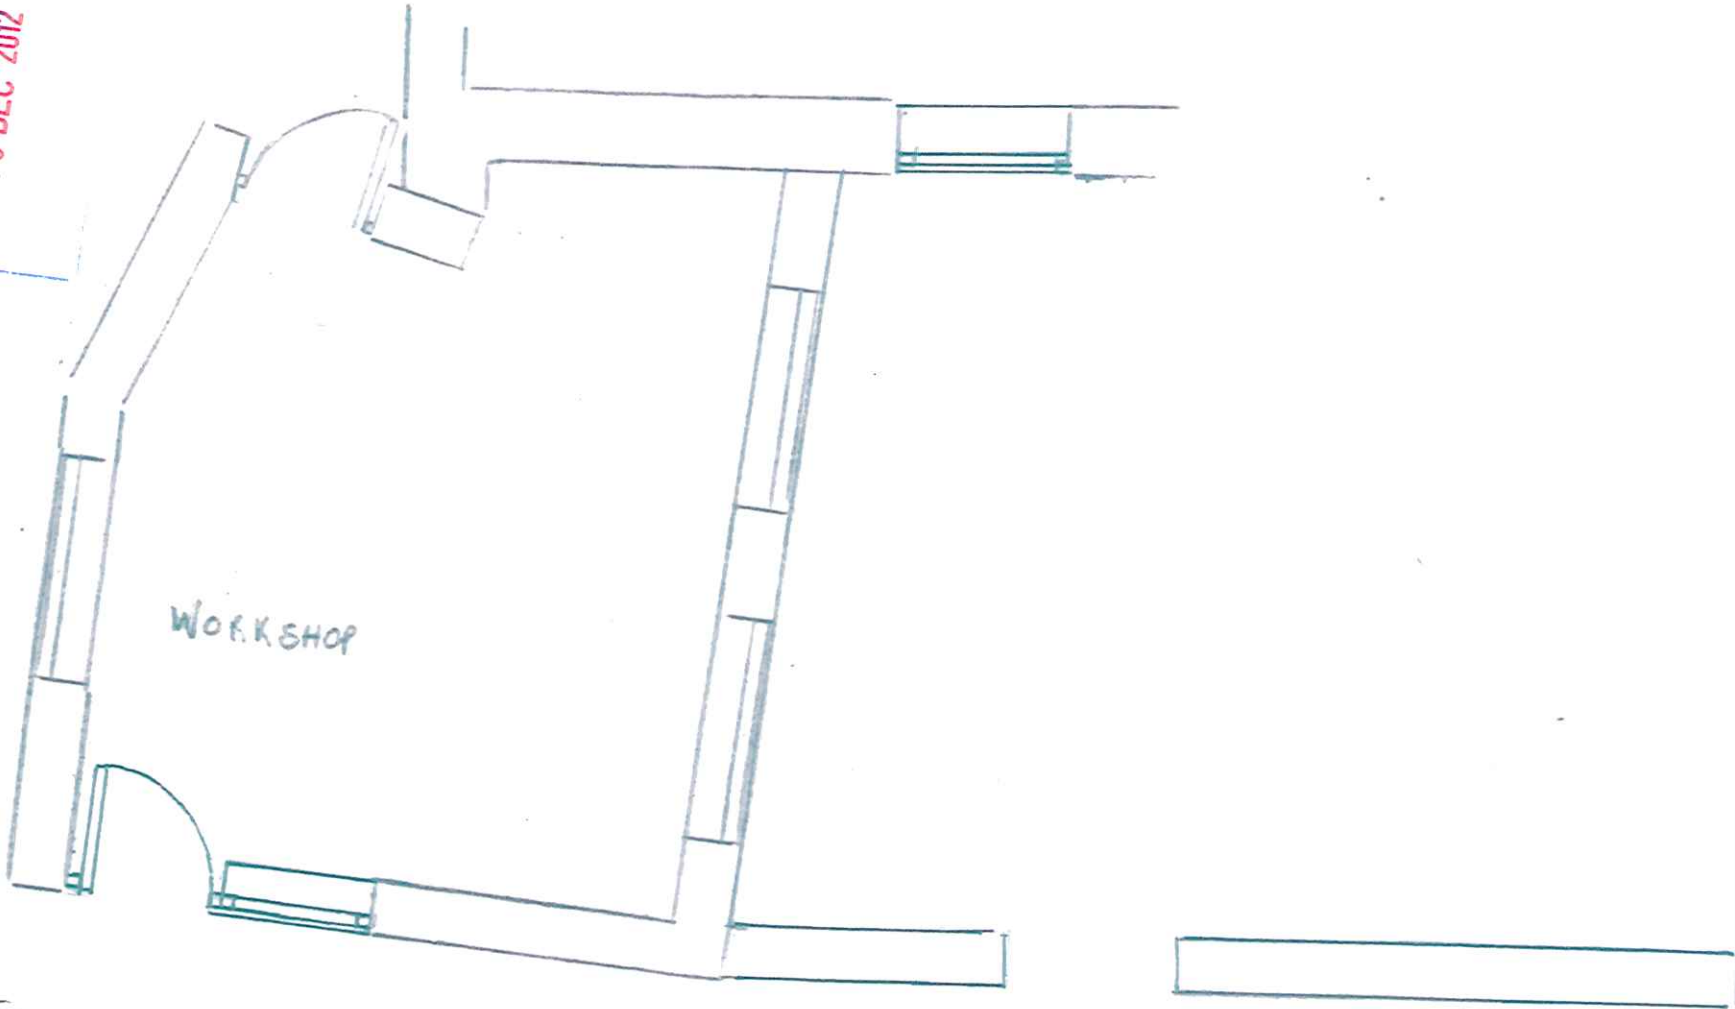

6