

north west
EXISTING ELEVATIONS
scale 1:100

south west


south east

north west
PROPOSED ELEVATIONS
scale 1:100


south west

south east


AMENDED
Notes

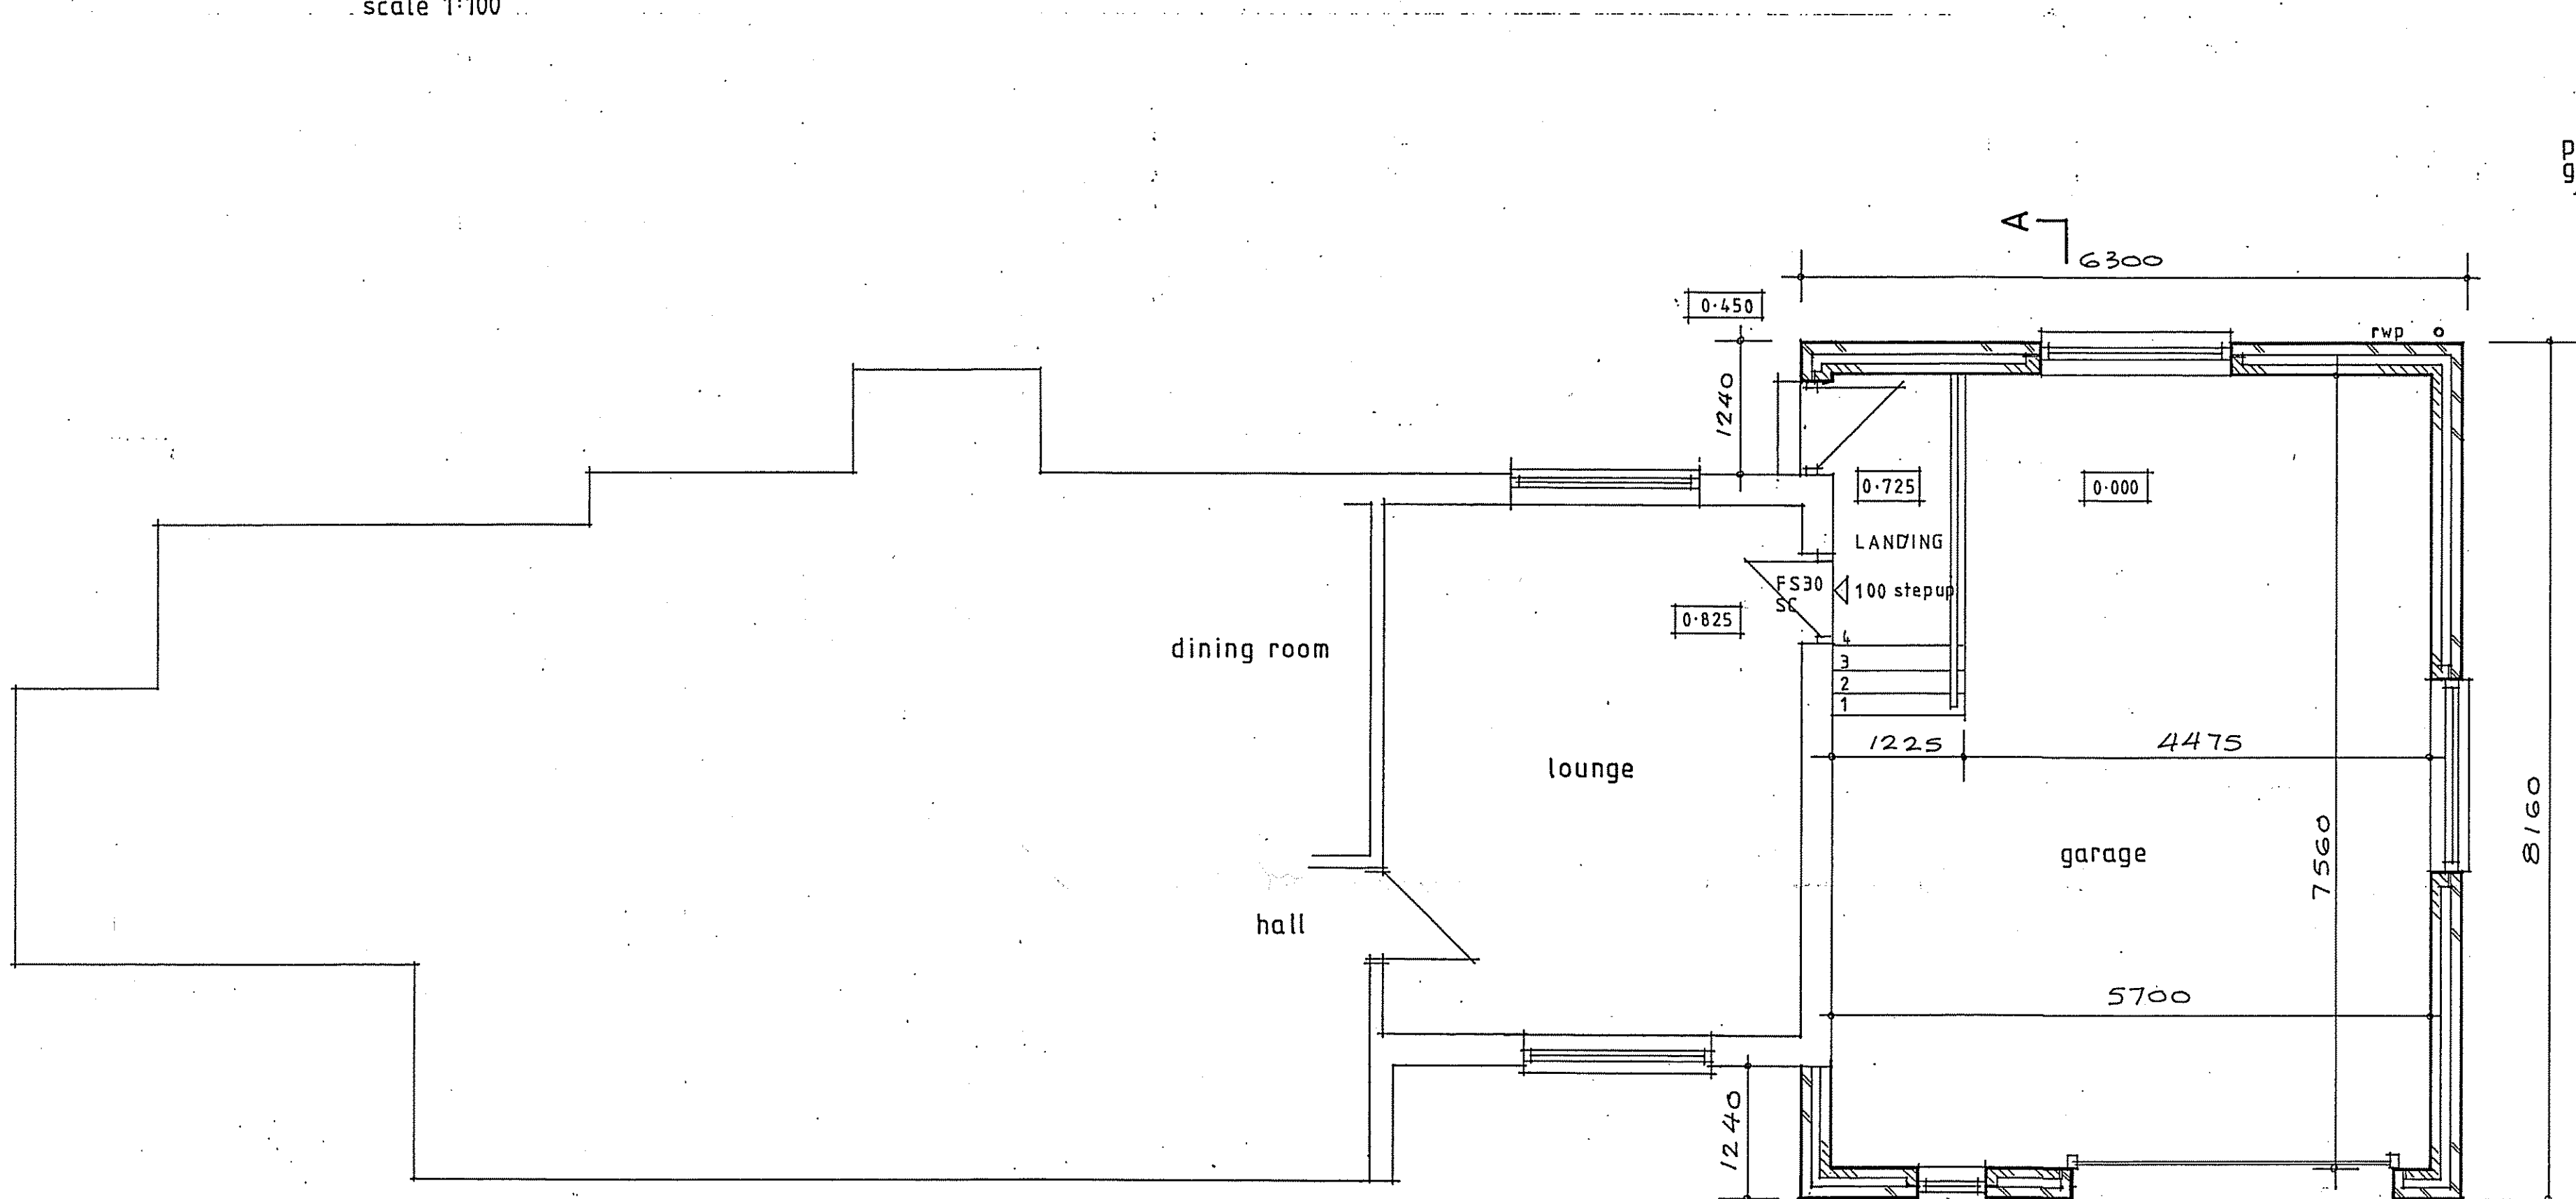


PROPOSED PLAN
scale 1:50

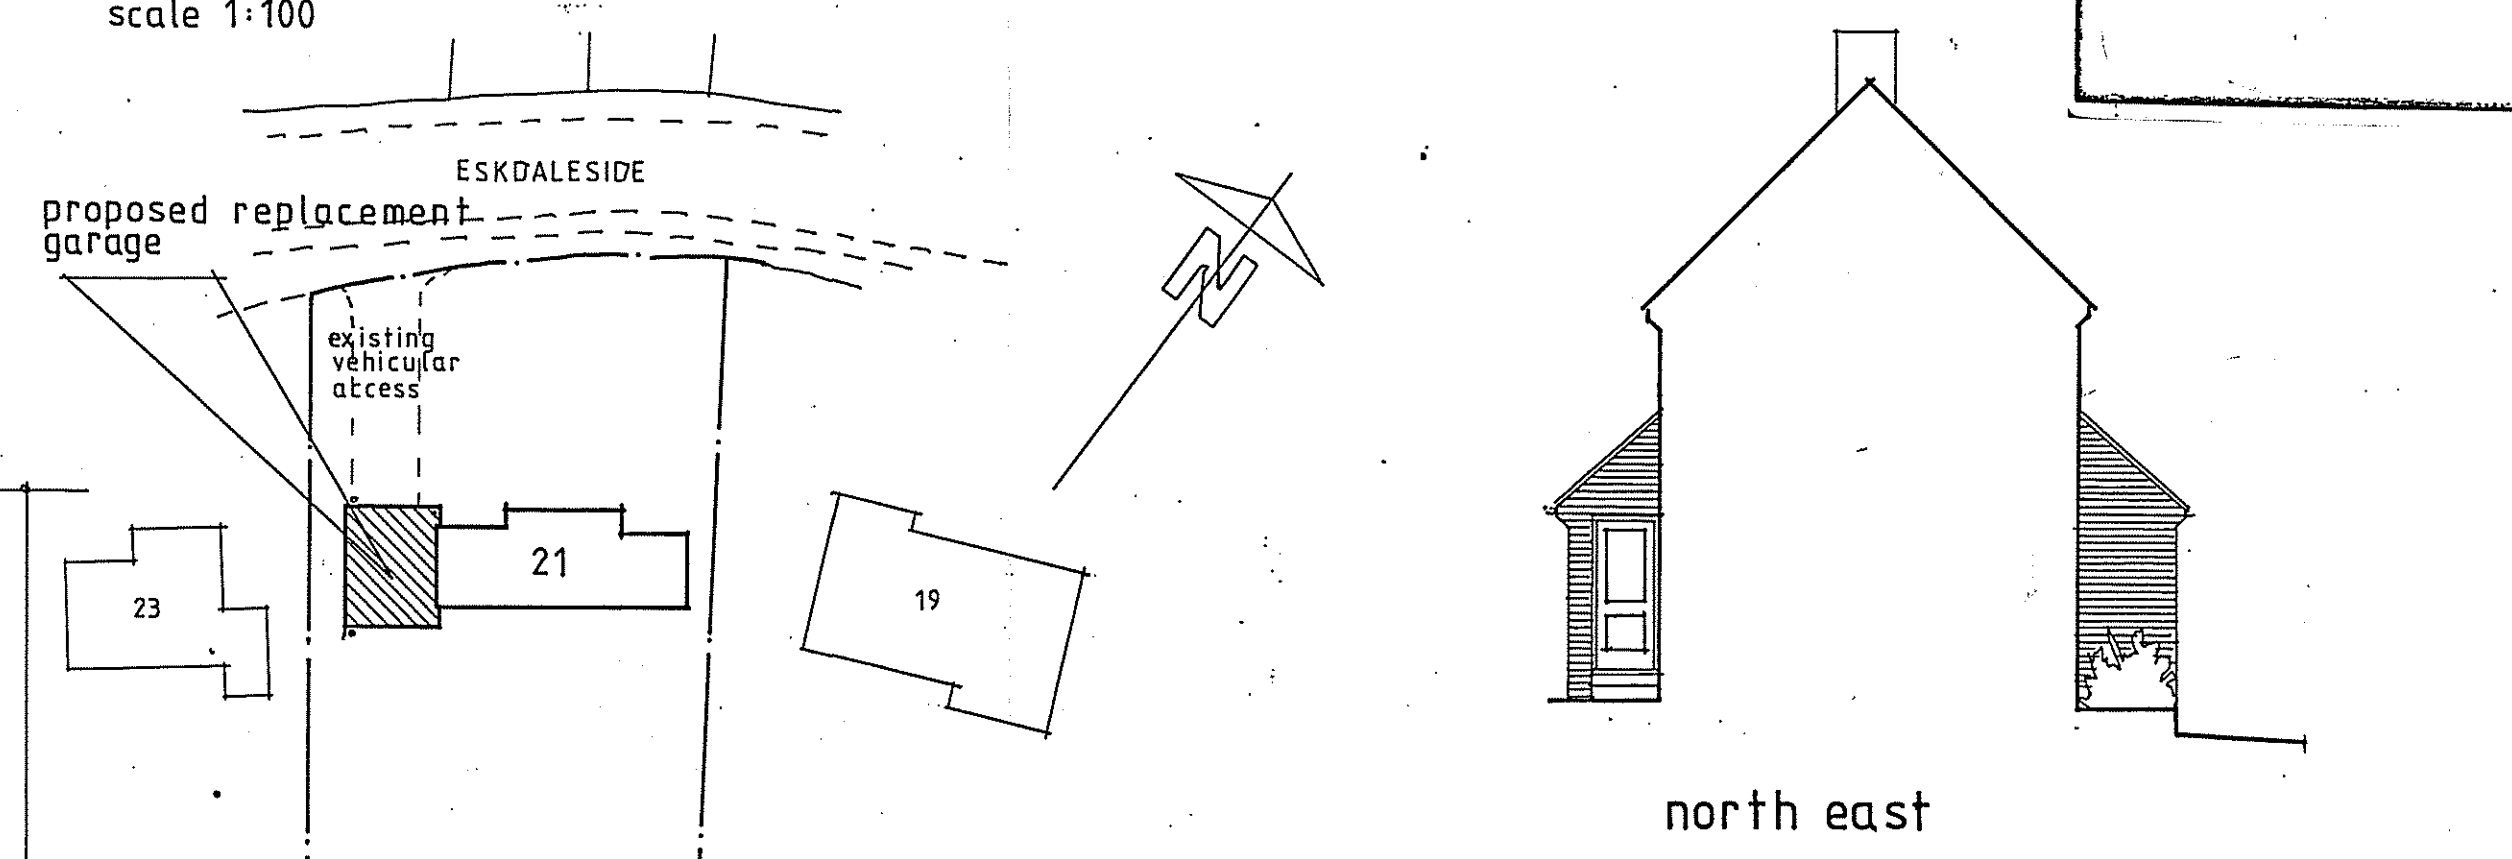


BLOCK PLAN
scale 1:500

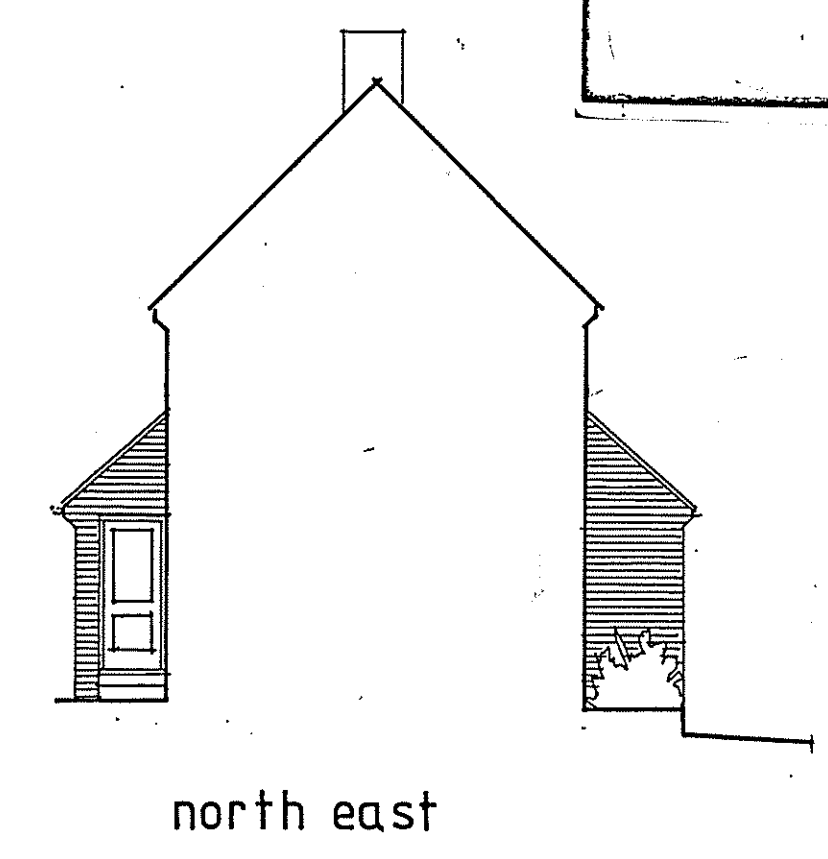

north east

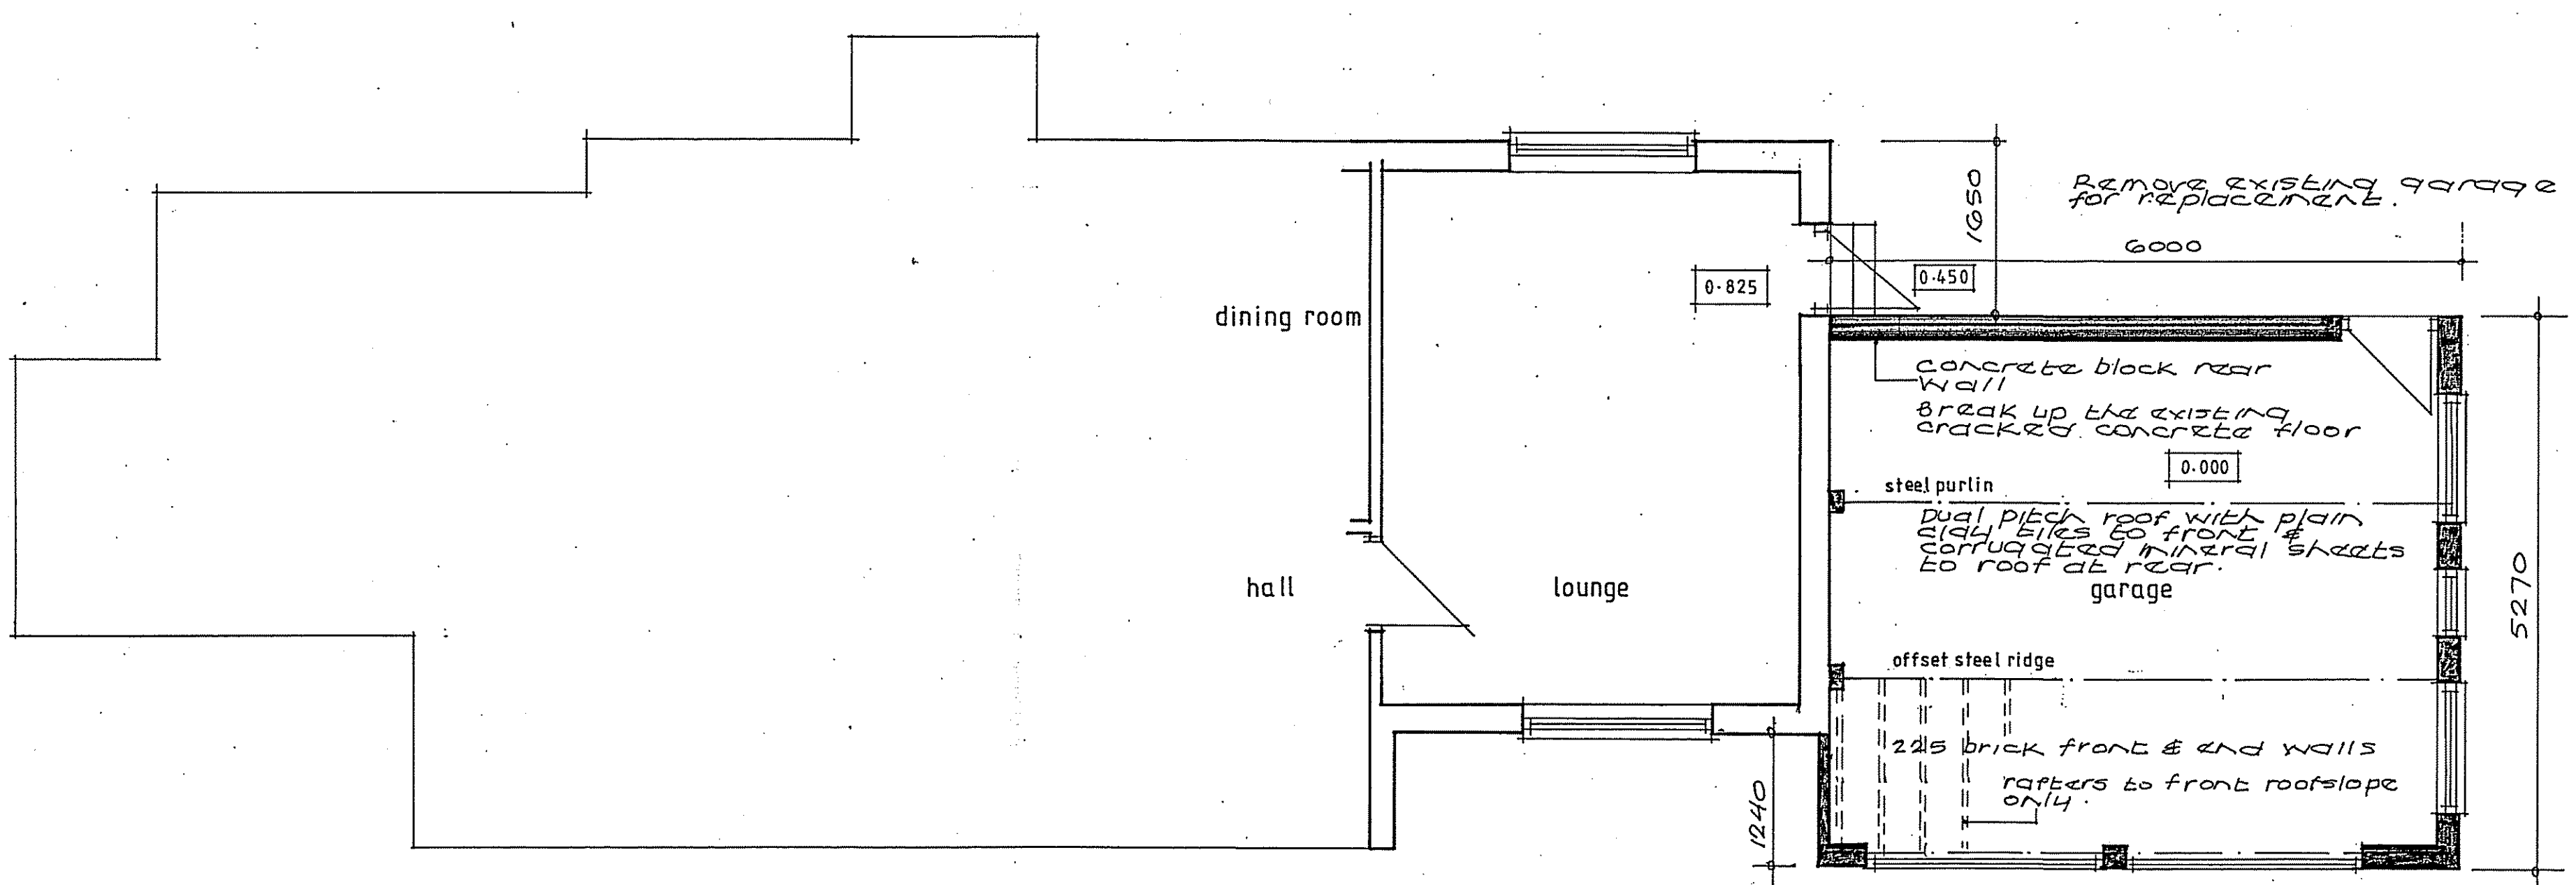

EXISTING PLAN
scale 1:50

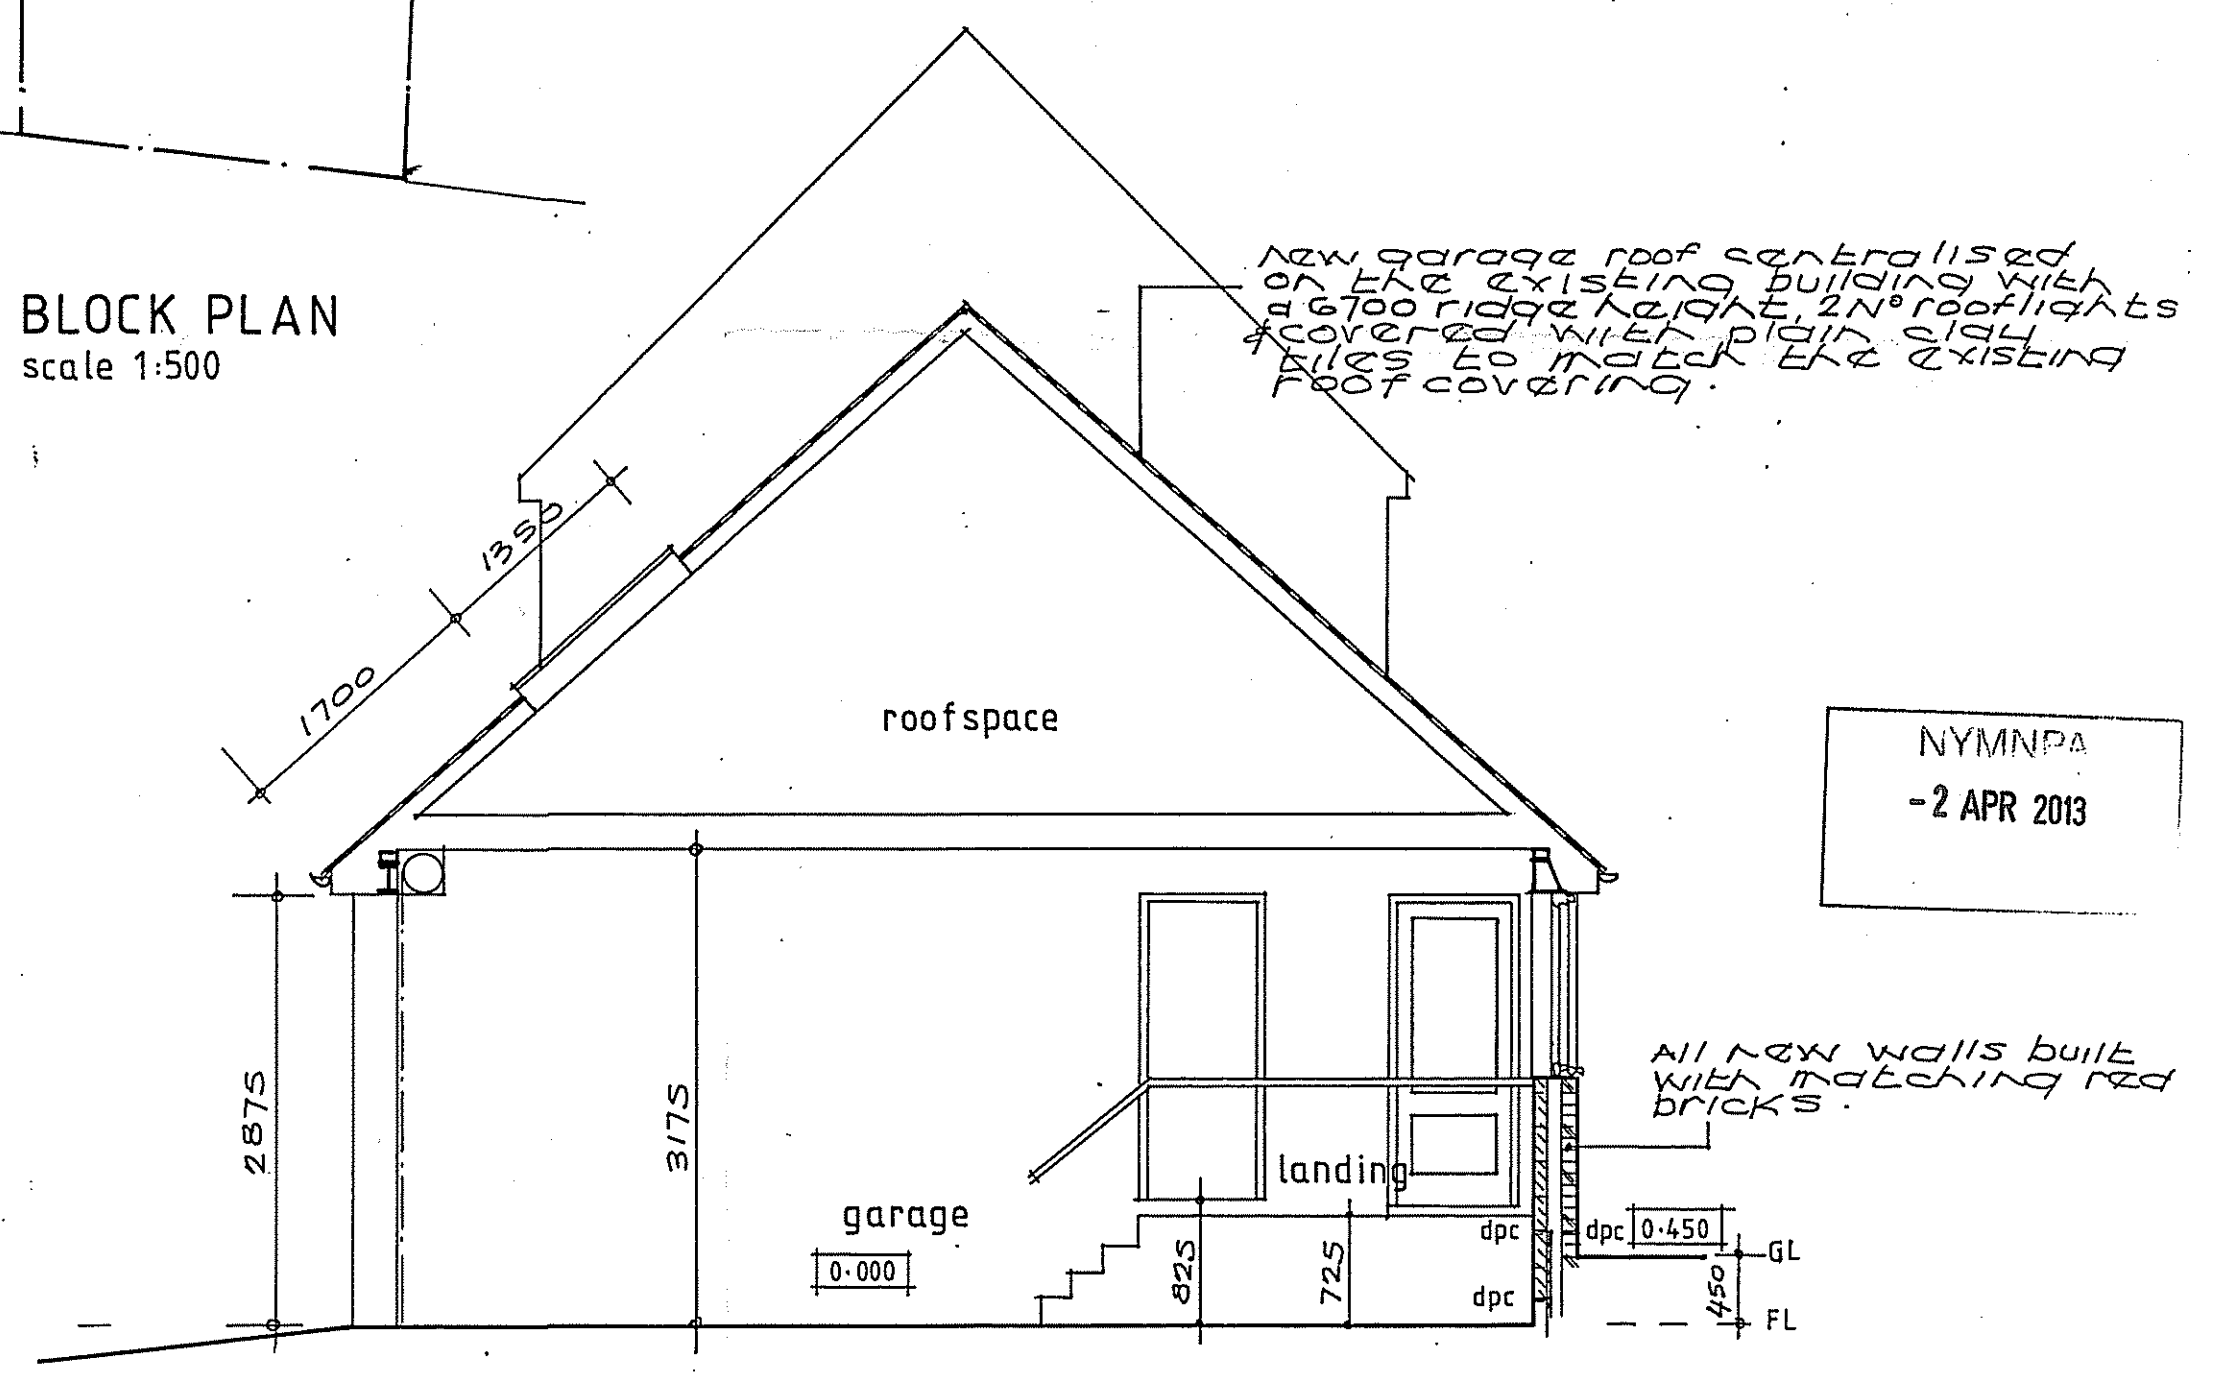

SECTION AA

SCHEDULE OF EXTERNAL MATERIALS

- ROOF**
Traditional clay plain tiles to the new roof matching the original house roof.
Dark brown powder coated aluminium framed rooflights
- WALLS**
Red facing bricks matching the existing dwelling in size, colour, texture and material.
- WINDOWS**
Purpose made white UPVC windows.
- DOORS**
Purpose made white UPVC half glazed personnel door.
Dark brown powder coated roller shutter door.
- RW GOODS**
Black painted cast iron gutters and downpipes.

Existing SW elev windows shown 27/4/13
Ridge level lowered by 500mm
Rooflights & FF glass window placed garage door with fascia & side window added. FF glass window lowered.

MR & MRS C NICHOLSON
PROPOSED REPLACEMENT GARAGE at
BRIDESTONES, 21, ESKDALESIDE,
SLEIGHTS, WHITBY, YO22 5EP

GENERAL ARRANGEMENT

13633/01A
Robert Cordell
Building Design Consultant

feb 13 1:50 1:100

NYMNP
-2 APR 2013