

north west
EXISTING ELEVATIONS
scale 1:100

south west


south east

north west
PROPOSED ELEVATIONS
scale 1:100


south west

south east


NYM / 2013 / 0083 / FL

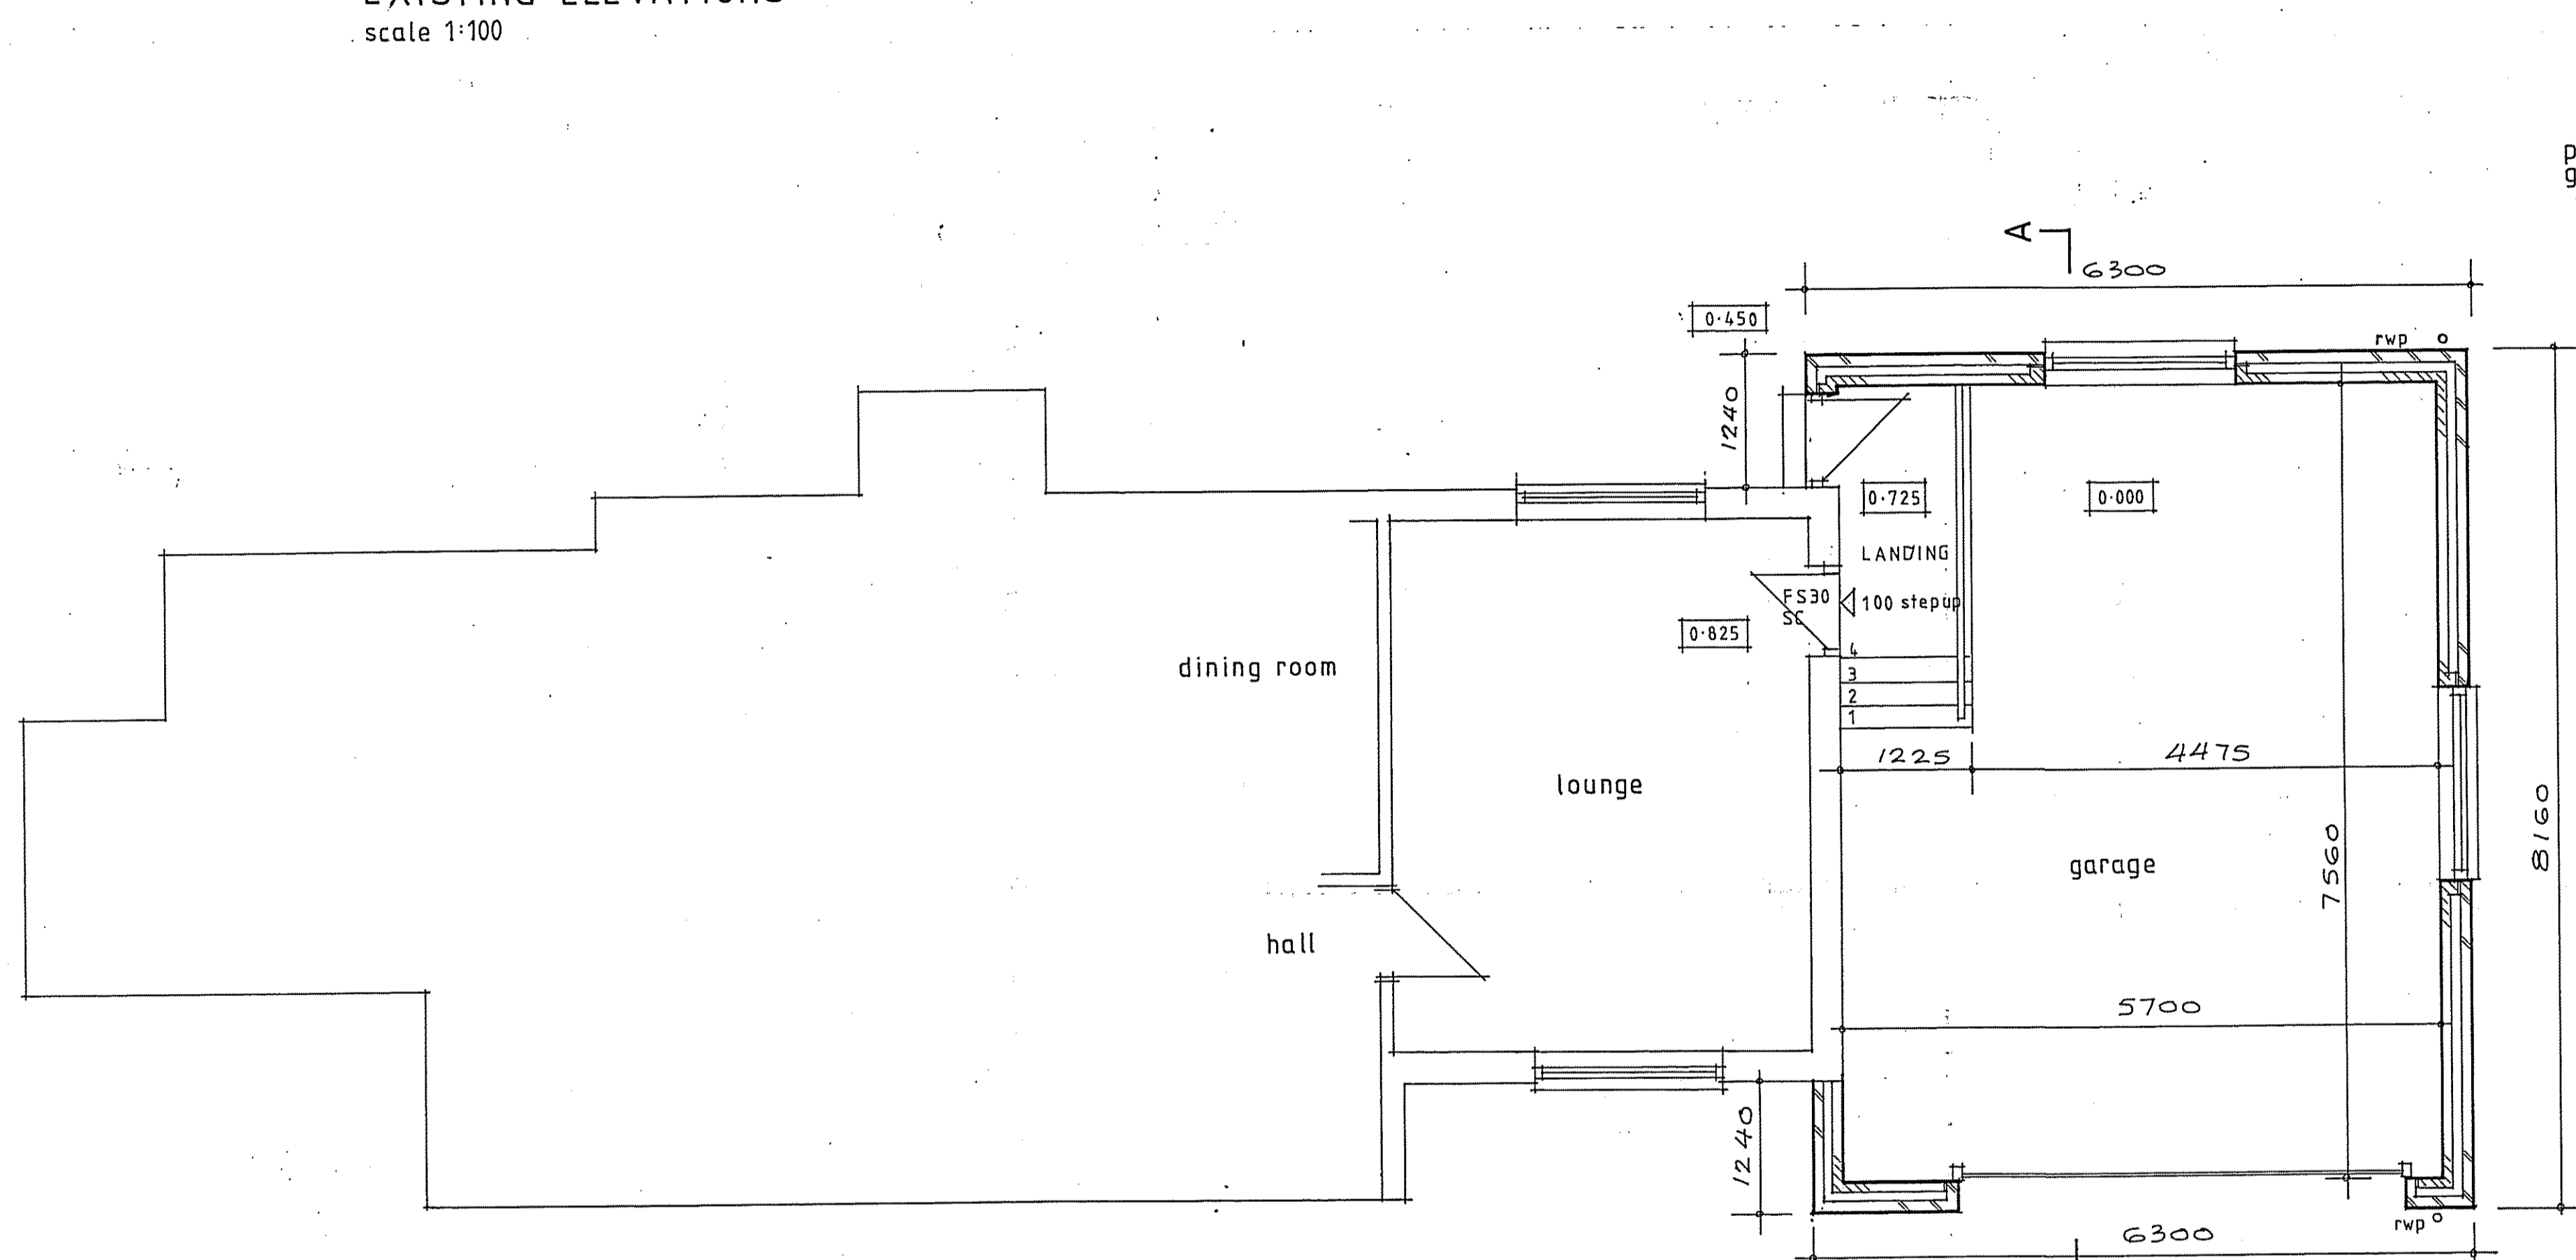


PROPOSED PLAN
scale 1:50

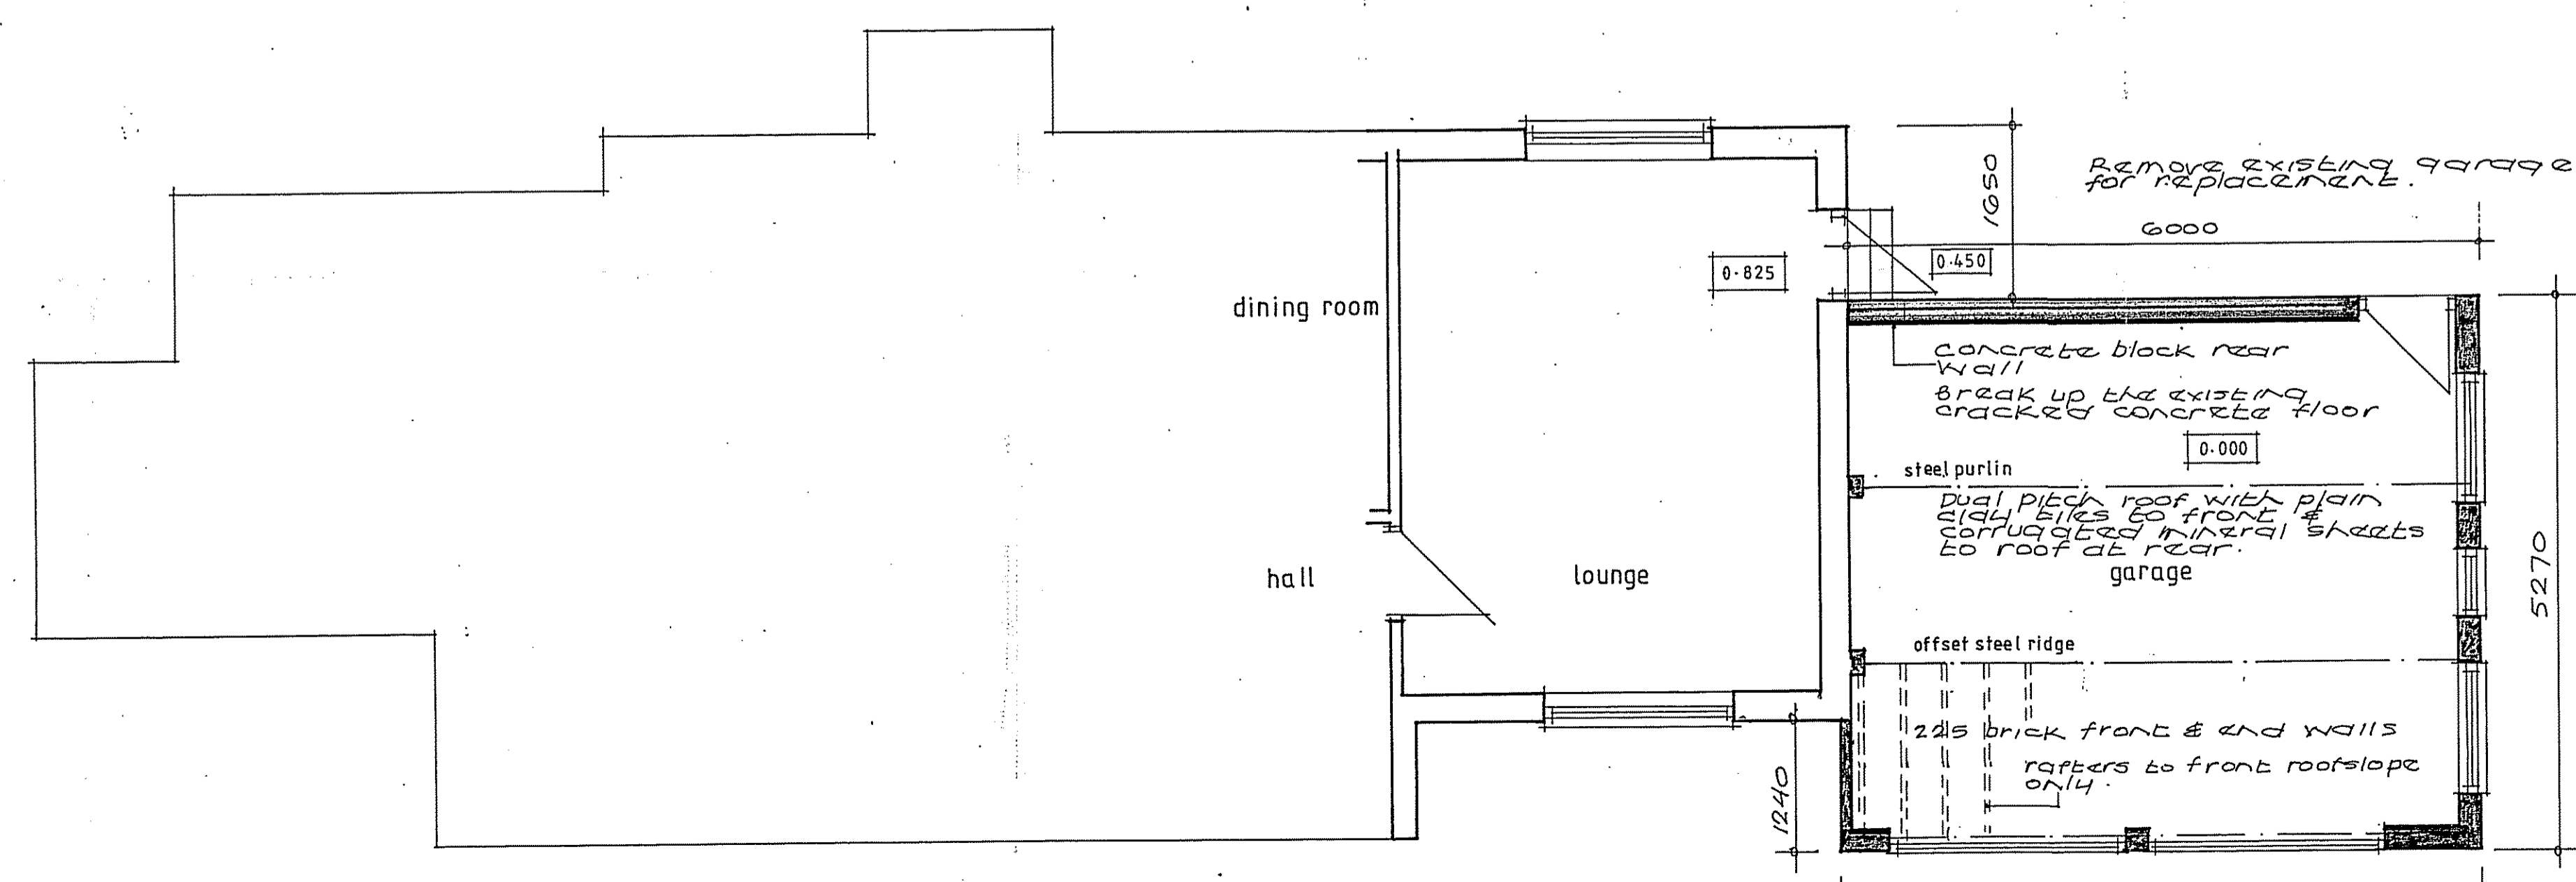

EXISTING PLAN
scale 1:50

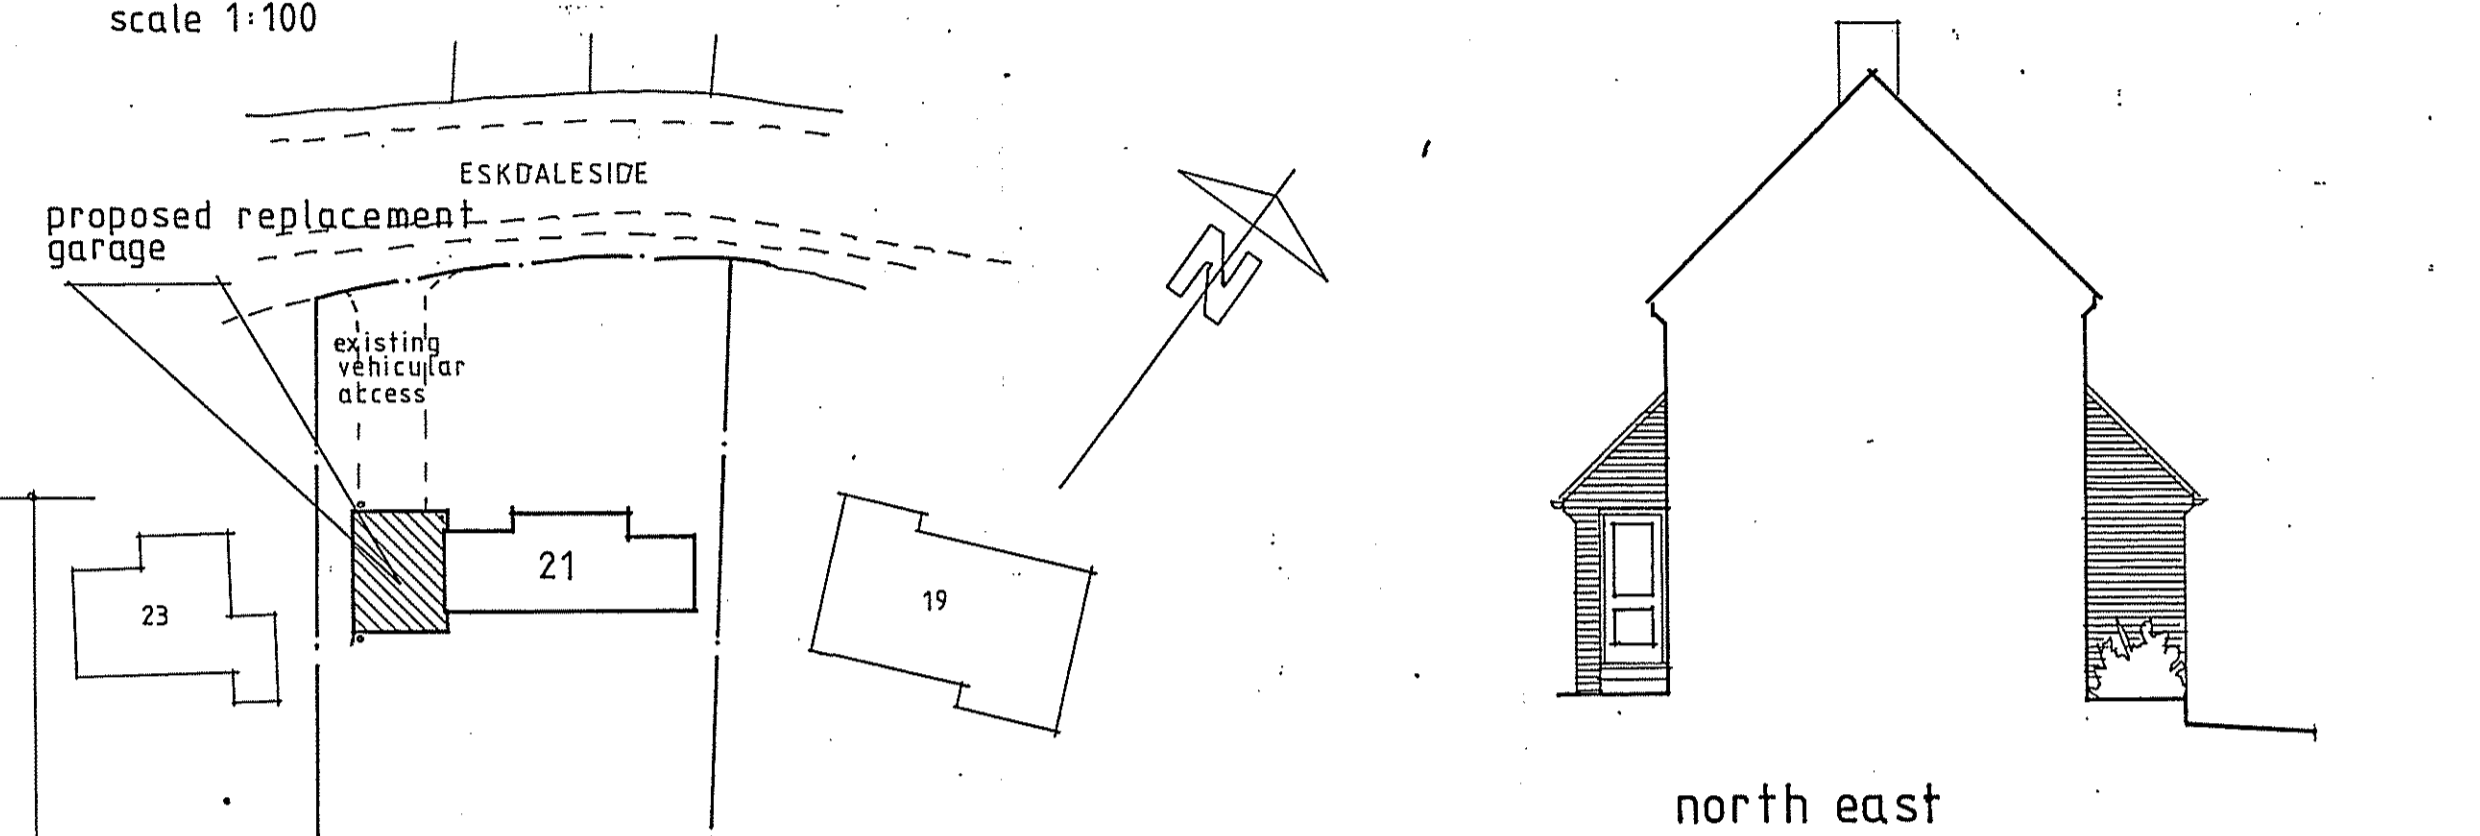

BLOCK PLAN
scale 1:500

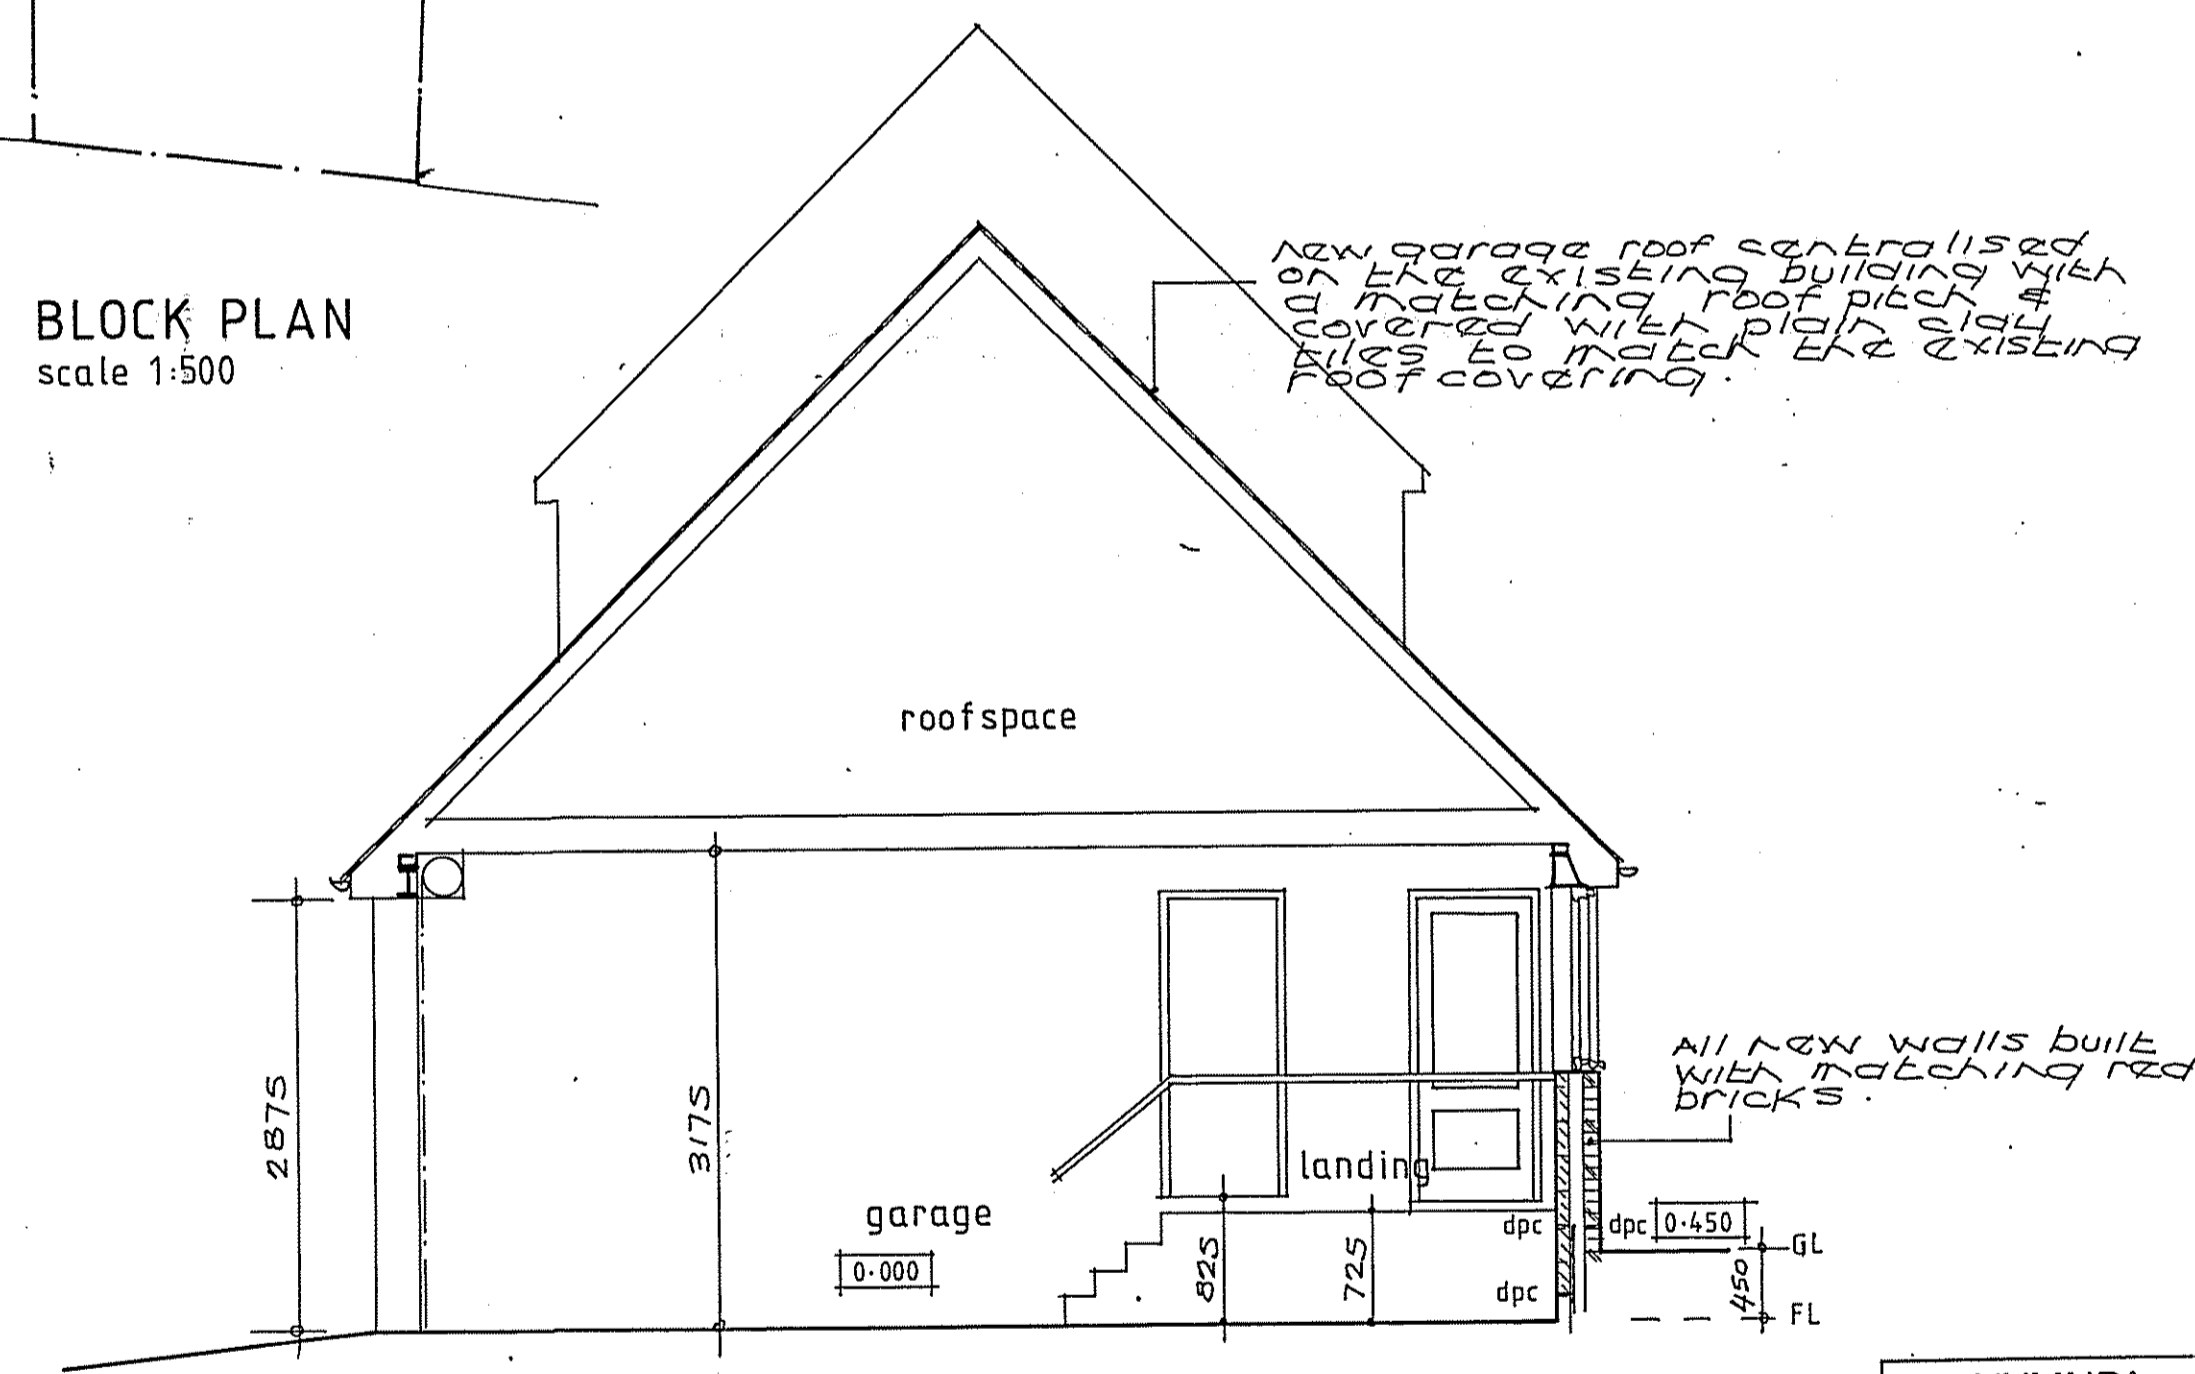

SECTION AA

- SCHEDULE OF EXTERNAL MATERIALS
- ROOF: Traditional clay plain tiles to the new roof matching the original house roof.
 - WALLS: Red facing bricks matching the existing dwelling in size, colour, texture and material.
 - WINDOWS: Purpose made white UPVC windows.
 - DOORS: Purpose made white UPVC half glazed personnel door. White factory painted steel roller shutter door.
 - RW GOODS: Black painted cast iron gutters and downpipes.

MR & MRS C NICHOLSON
PROPOSED REPLACEMENT GARAGE at
BRIDESTONES, 21, ESKDALESIDE,
SLEIGHTS, WHITBY, YO22 5EP

GENERAL ARRANGEMENT

13633/01
Robert Cordell
Buildings Design Consultant

feb 13 1:50 1:100

NYMNP
11 FEB 2013