



10/07/2013 / 0492 / PL 34

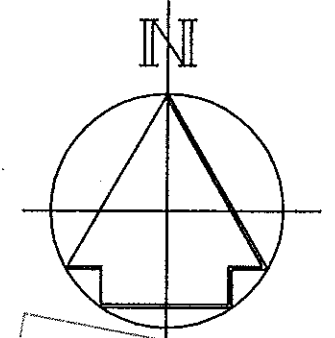

NV/MNPA  
16 JUL 2013

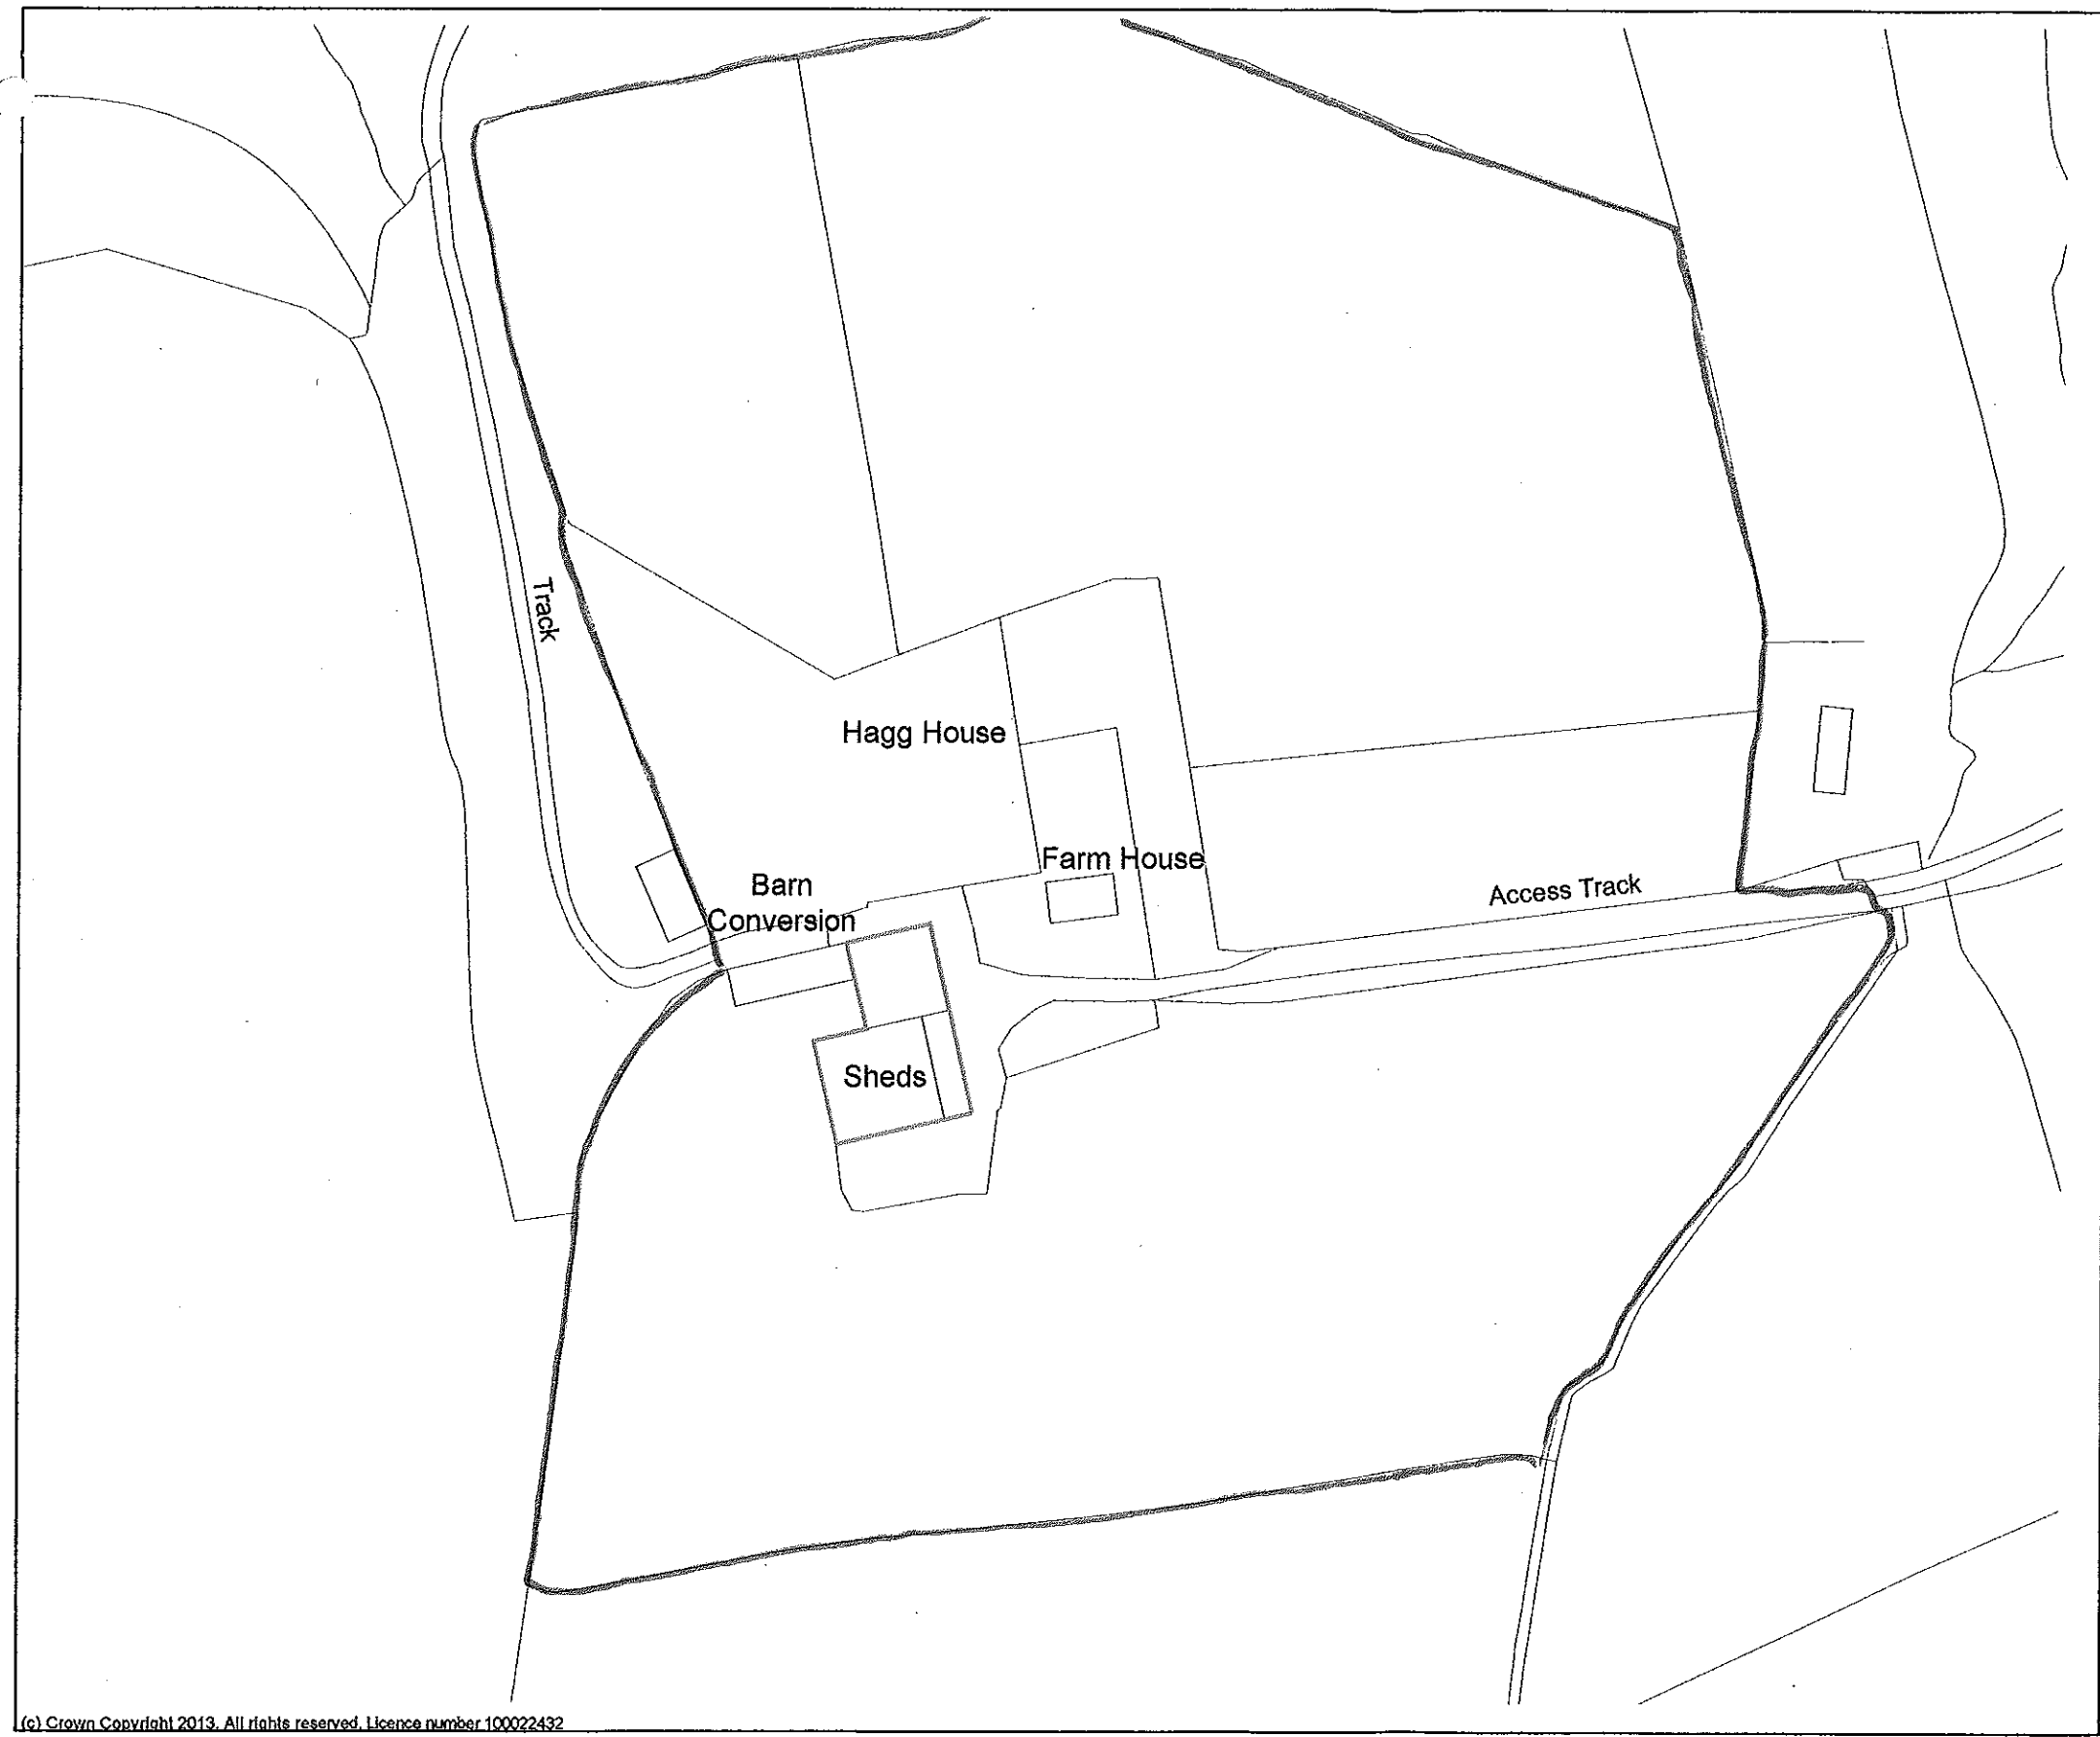

(c) Crown Copyright 2013. All rights reserved. Licence number 100022432

**Site Location Plan**  
**Scale 1:1250**

Rev.	Description	Date	Chk

**Bell Snoxell Building Consultants Ltd**



Bell Snoxell Building Consultants Ltd  
Barclays Bank House  
Baxtergate  
Whitby  
North Yorkshire  
YO21 1BW

www.info@bell-snoxell.co.uk

Project: **Hagg House Farm**  
**Sneaton Lane**  
**Ruswarp YO22 5HN**

Client: **Mr B Noble**

Drawing: **Site Location Plan**

Date: June 13	Scale@A3: 1:1250	
Drawn By: LS	Check By: .	Approved By:
Drawing Status: <b>Planning</b>		
Job. no. <b>222</b>	Dwg. no. <b>005</b>	Rev. <b>-</b>

A01. These notes are intended to augment drawings and specifications. Where conflict of requirements exists the order of precedence shall be as shown in the specifications. Otherwise the standard provisions shall govern.  
A02. This drawing to be read in conjunction with all other relevant drawings.  
A03. Drawings not to be scaled. All dimensions to be checked on site by the contractor. Any discrepancies to be notified to the surveyor and further instructions obtained before work is commenced.  
No part of this drawing may be reproduced, stored in a retrieval system or transmitted in any form or by any means without prior permission in writing from Bell Snoxell & Associates Ltd.

100mm at A3