


NYM / 2011 / 0492 / 01

NYMNPA
16 JUL 2013

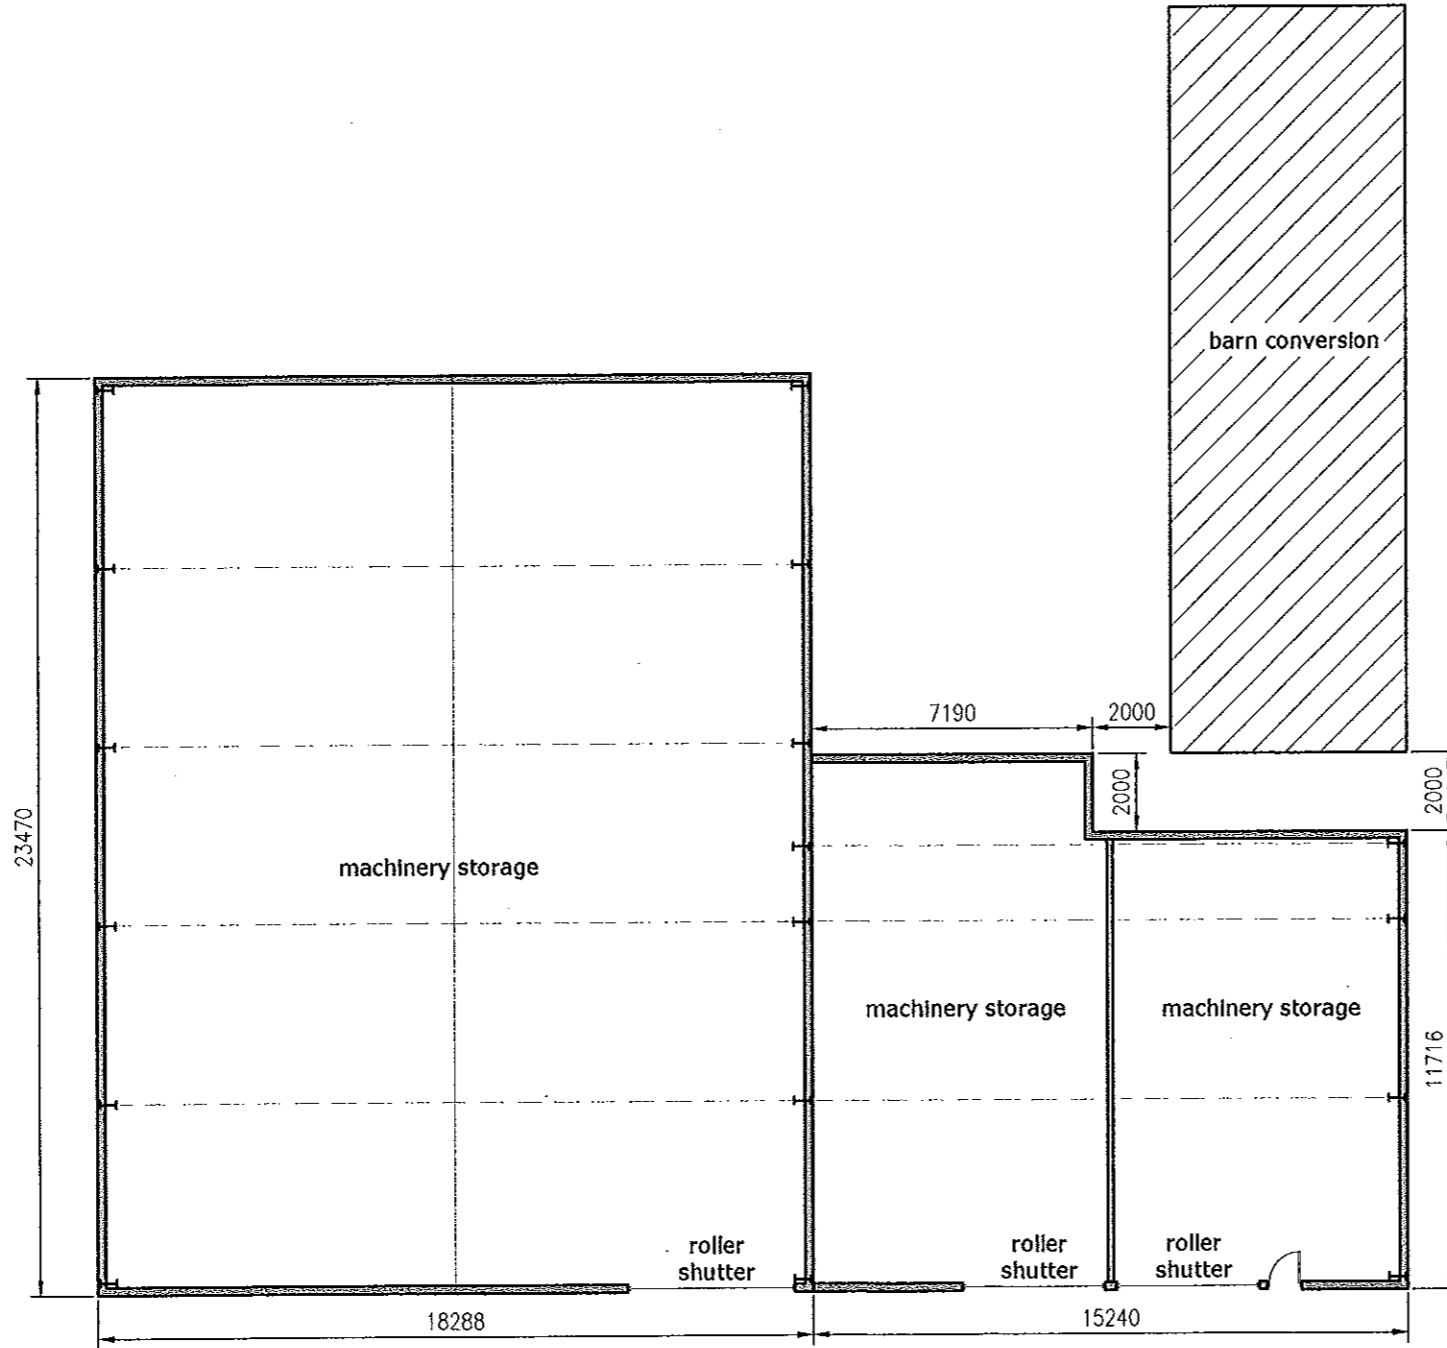

Proposed Shed Layout
Scale 1:200

Rev.	Description	Date	Chk.

Bell Snoxell Building Consultants Ltd



Bell Snoxell Building Consultants Ltd
Barclays Bank House
Baxtergate
Whitby
North Yorkshire
YO21 1BW

www.info@bell-snoxell.co.uk

Project: Hagg House Farm
Sneaton Lane
Ruswarp YO22 5HN

Client: Mr B Noble

Drawing: Proposed Agricultural Shed Layout

Date: June 13 Scale@A3: 1:200

Drawn By: LS Check By: Approved By:

Drawing Status: **Planning**

Job. no.	Dwg. no.	Rev.
222	004	-

A01. These notes are intended to augment drawings and specifications. Where conflict of requirements exists the order of precedence shall be as shown in the specifications. Otherwise the architect's provision shall govern.
A02. This drawing to be read in conjunction with all other relevant drawings.
A03. Drawings not to be scaled. All dimensions to be checked on site by the contractor. Any discrepancies to be notified to the surveyor and further instructions obtained before work is commenced.
No part of this drawing may be reproduced, stored in a retrieval system or transmitted in any form or by any means without prior permission in writing from Bell Snoxell Associates Ltd.