


NYM / 2013 / 0492 / PL

NYM/PA  
16 JUL 2013

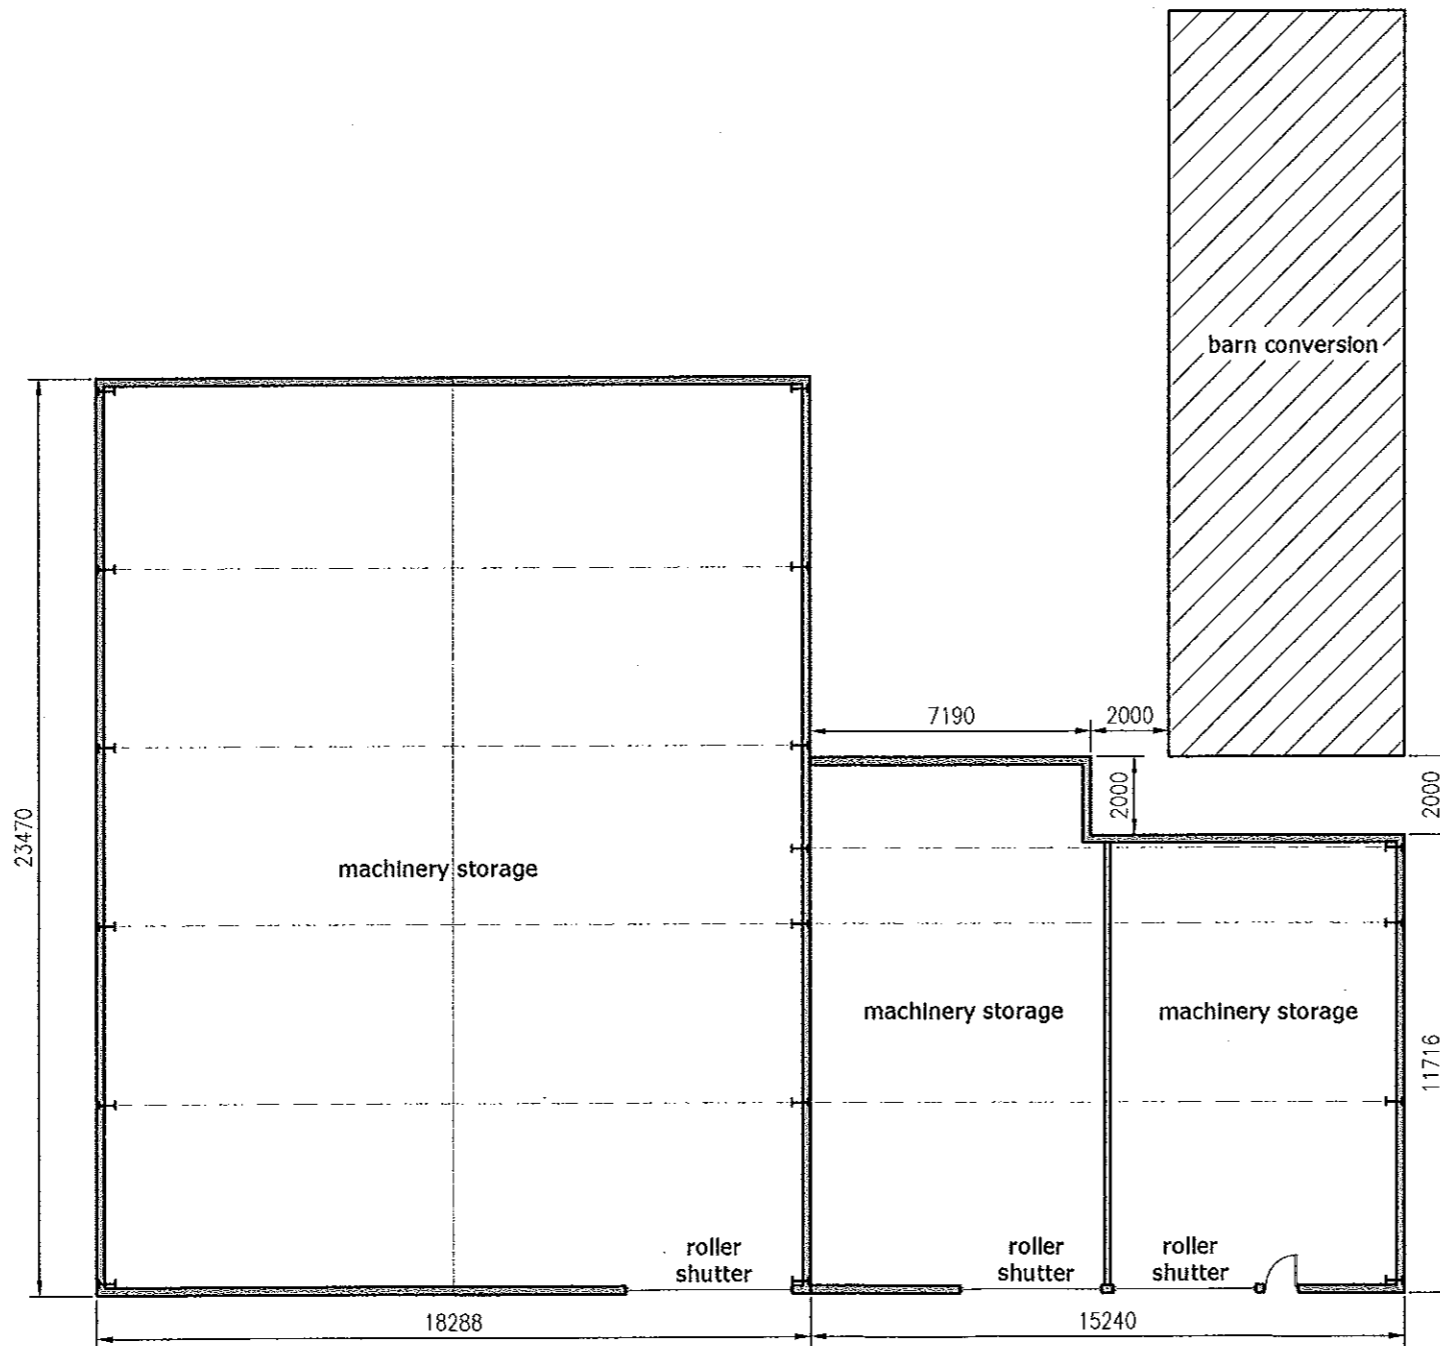

**Proposed Shed Layout**  
**Scale 1:200**

Rev.	Description	Date	Chk.

**Bell Snoxel Building Consultants Ltd**



Bell Snoxel Building Consultants Ltd  
Barclays Bank House  
Baxtergate  
Whitby  
North Yorkshire  
YO21 1BW

www.info@bell-snoxell.co.uk

Project: **Hagg House Farm**  
**Sneaton Lane**  
**Ruswarp YO22 5HN**

Client: **Mr B Noble**

Drawing: **Proposed Agricultural Shed Layout**

Date: June 13 Scale@A3: 1:200

Drawn By: LS Check By: Approved By:

Drawing Status: **Planning**

Job. no. 222 Dwg. no. 004 Rev. -

A01. These notes are intended to augment drawings and specifications. Where conflict of requirements exists the order of precedence shall be as shown in the specification. Otherwise the strictest provision shall govern.  
A02. This drawing to be read in conjunction with all other relevant drawings.  
A03. Drawings not to be scaled. All dimensions to be checked on site by the contractor. Any discrepancies to be notified to the surveyor and further instructions obtained before work is commenced.  
No part of this drawing may be reproduced, stored in a retrieval system or transmitted in any form or by any means without prior permission in writing from Bell Snoxel Associates Ltd.