


NYM / 2013 / 105874FL 4

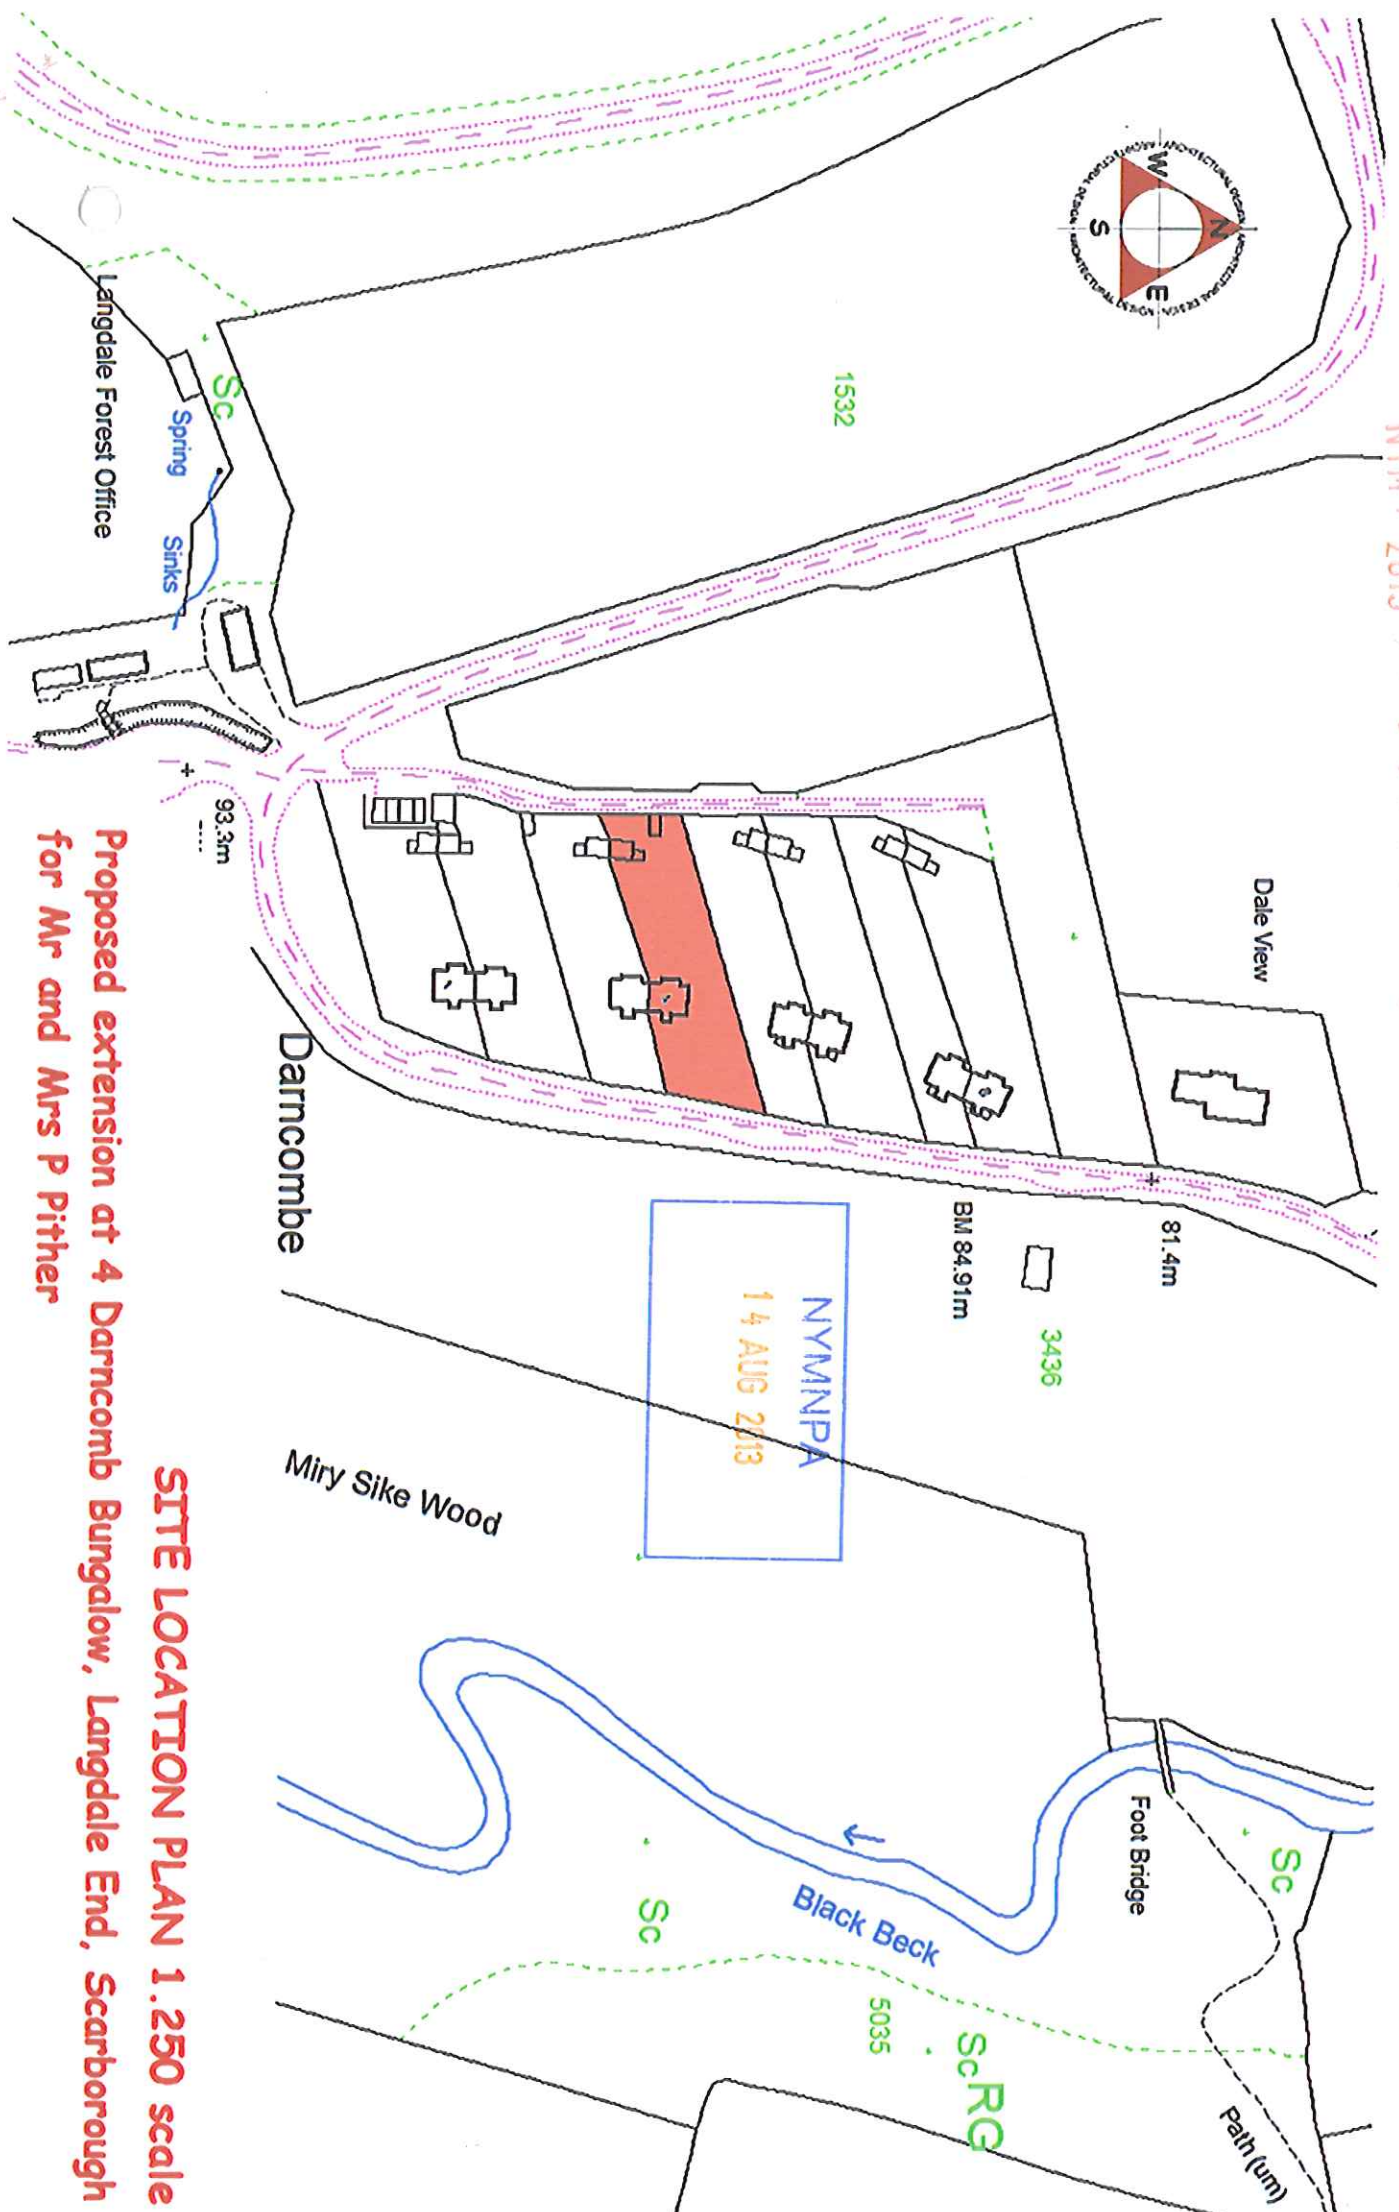

93.3m

Darncombe

Dale View

81.4m

BM 84.91m

3436

NYMNPA  
14 AUG 2/13

Miry Sike Wood


Foot Bridge

Black Beck

Path (um)

Proposed extension at 4 Darncomb Bungalow, Langdale End, Scarborough  
for Mr and Mrs P Pither

SITE LOCATION PLAN 1.250 scale

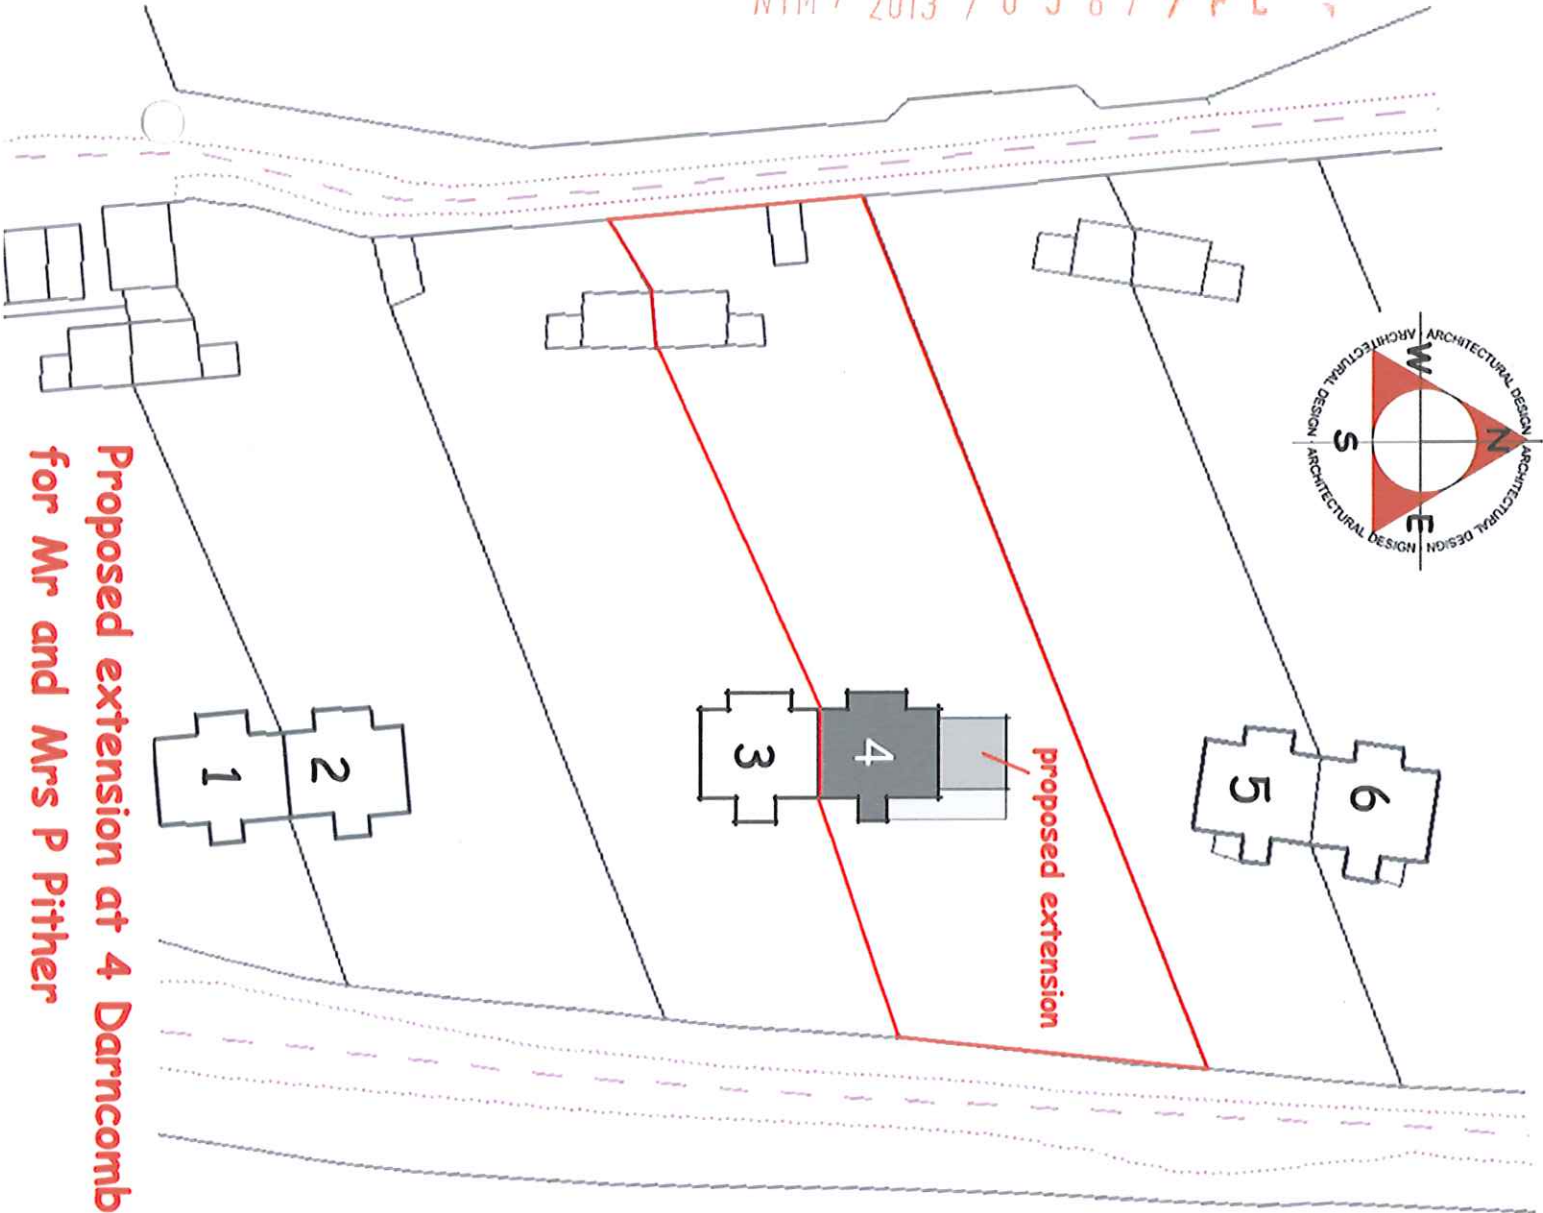

Proposed extension at 4 Darncomb Bungalow, Langdale End, Scarborough  
for Mr and Mrs P Pither

APPROVED  
14 AUG 2013

SITE LOCATION PLAN 1.500 scale