


NYM / 2013 / 0588 / FL

<b>H.M. LAND REGISTRY</b>		TITLE NUMBER	
		<b>NYK79184</b>	
ORDNANCE SURVEY PLAN REFERENCE	NZ 9504	SECTION A	Scale 1/1250 Enlarged from 1/2500
COUNTY NORTH YORKSHIRE	DISTRICT SCARBOROUGH	© Crown copyright 1988	

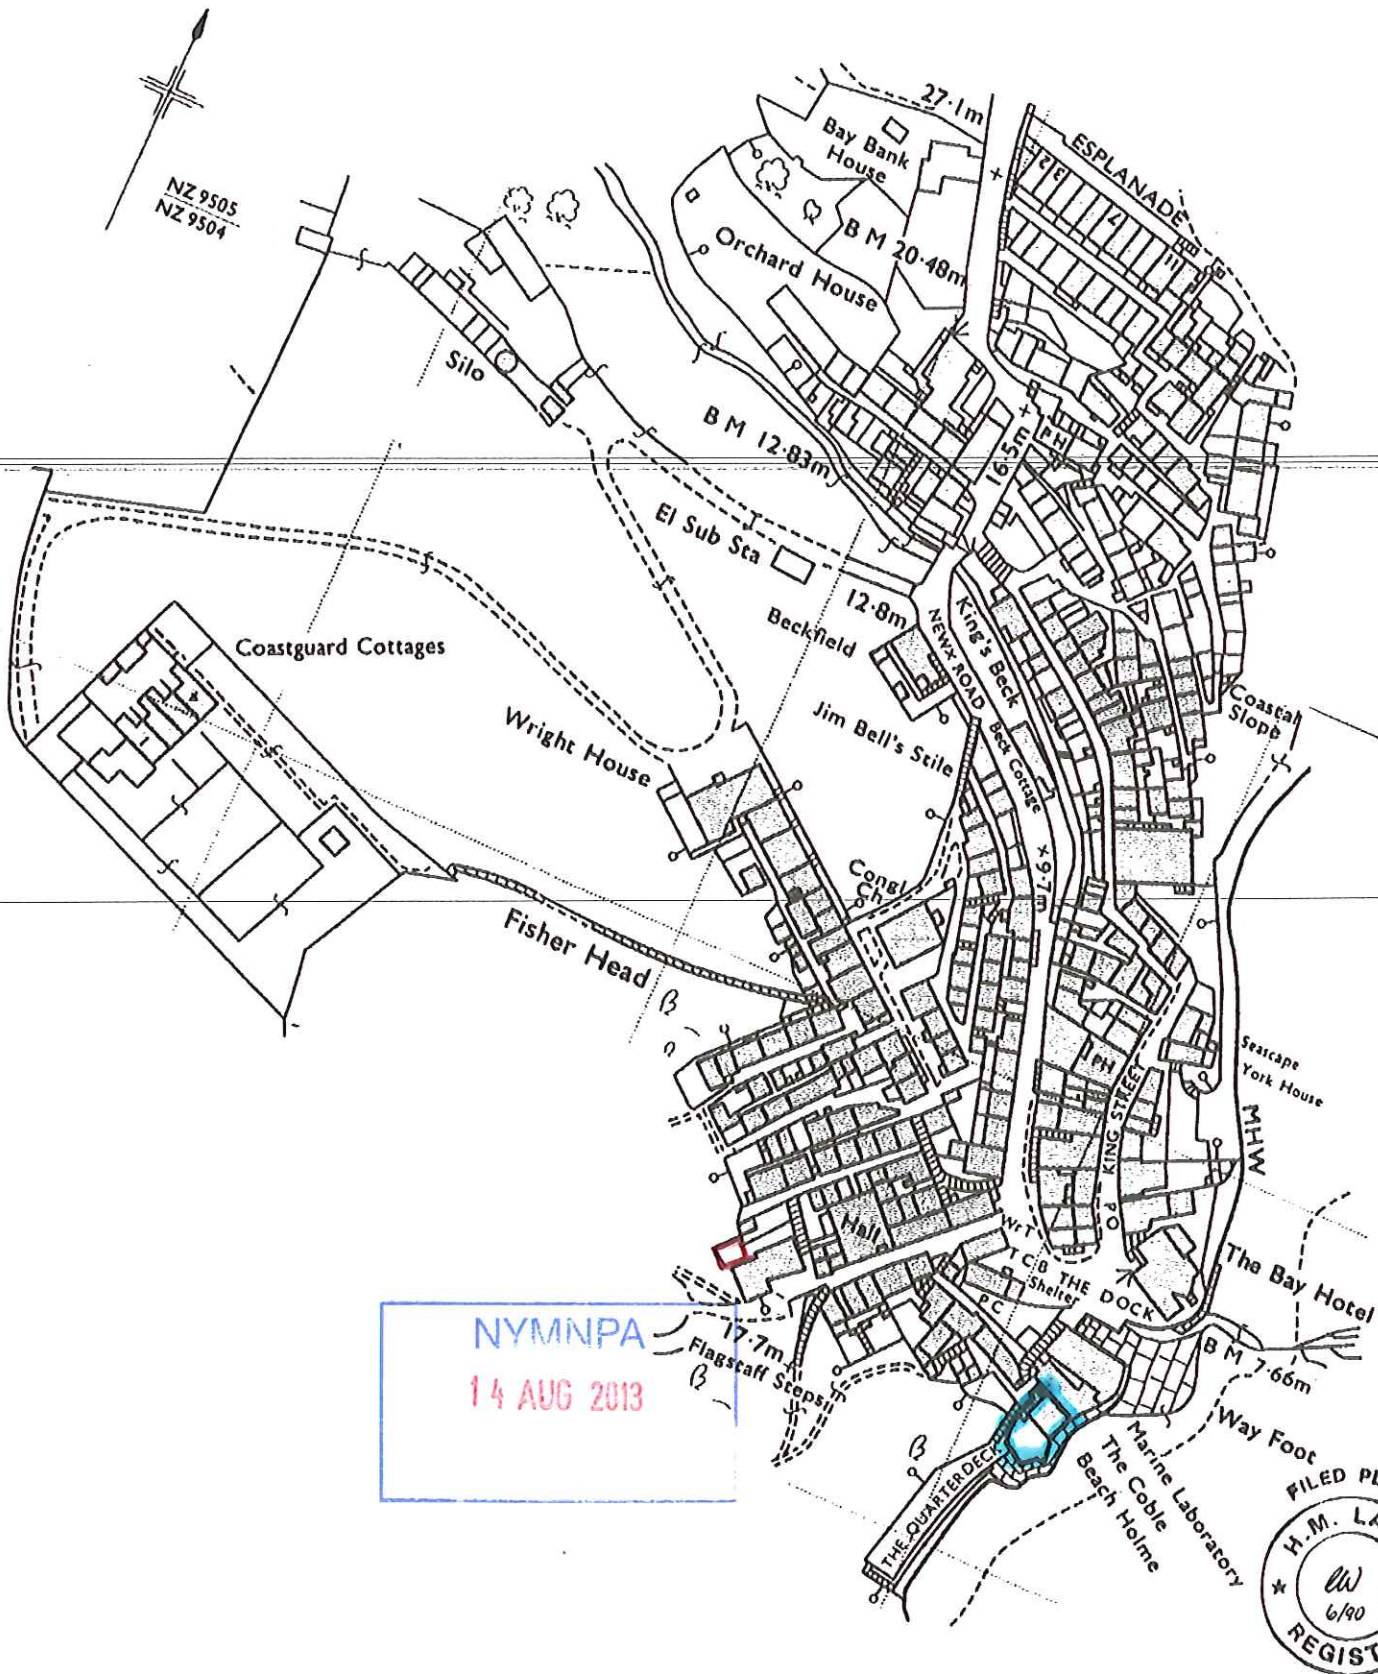

NYMNP  
14 AUG 2013





Google earth

feet  
meters



NYMINPA  
14 AUG 2013



Old Bin Store Albion Road



Block Plan shows area bounded by: 495218.43,504823.11 495254.43,504859.11 (at a scale of 1:200) The representation of a road, track or path is no evidence of a right of way. The representation of features as lines is no evidence of a property boundary.

Produced on 29th Jul 2013 from the Ordnance Survey National Geographic Database and incorporating surveyed revision available at this date. Reproduction in whole or part is prohibited without the prior permission of Ordnance Survey. © Crown copyright 2013. Supplied by buyaplan.co.uk a licensed Ordnance Survey partner (100053143). Unique plan reference: #00005723-42C87E

Ordnance Survey and the OS Symbol are registered trademarks of Ordnance Survey, the national mapping agency of Great Britain. Buy A Plan logo, pdf design and the buyaplan.co.uk website are Copyright © Pass Inc Ltd 2013

NYMNPA  
14 AUG 2013