


EXISTING FLOOR PLAN

RETAINING WALL 2.5m High.

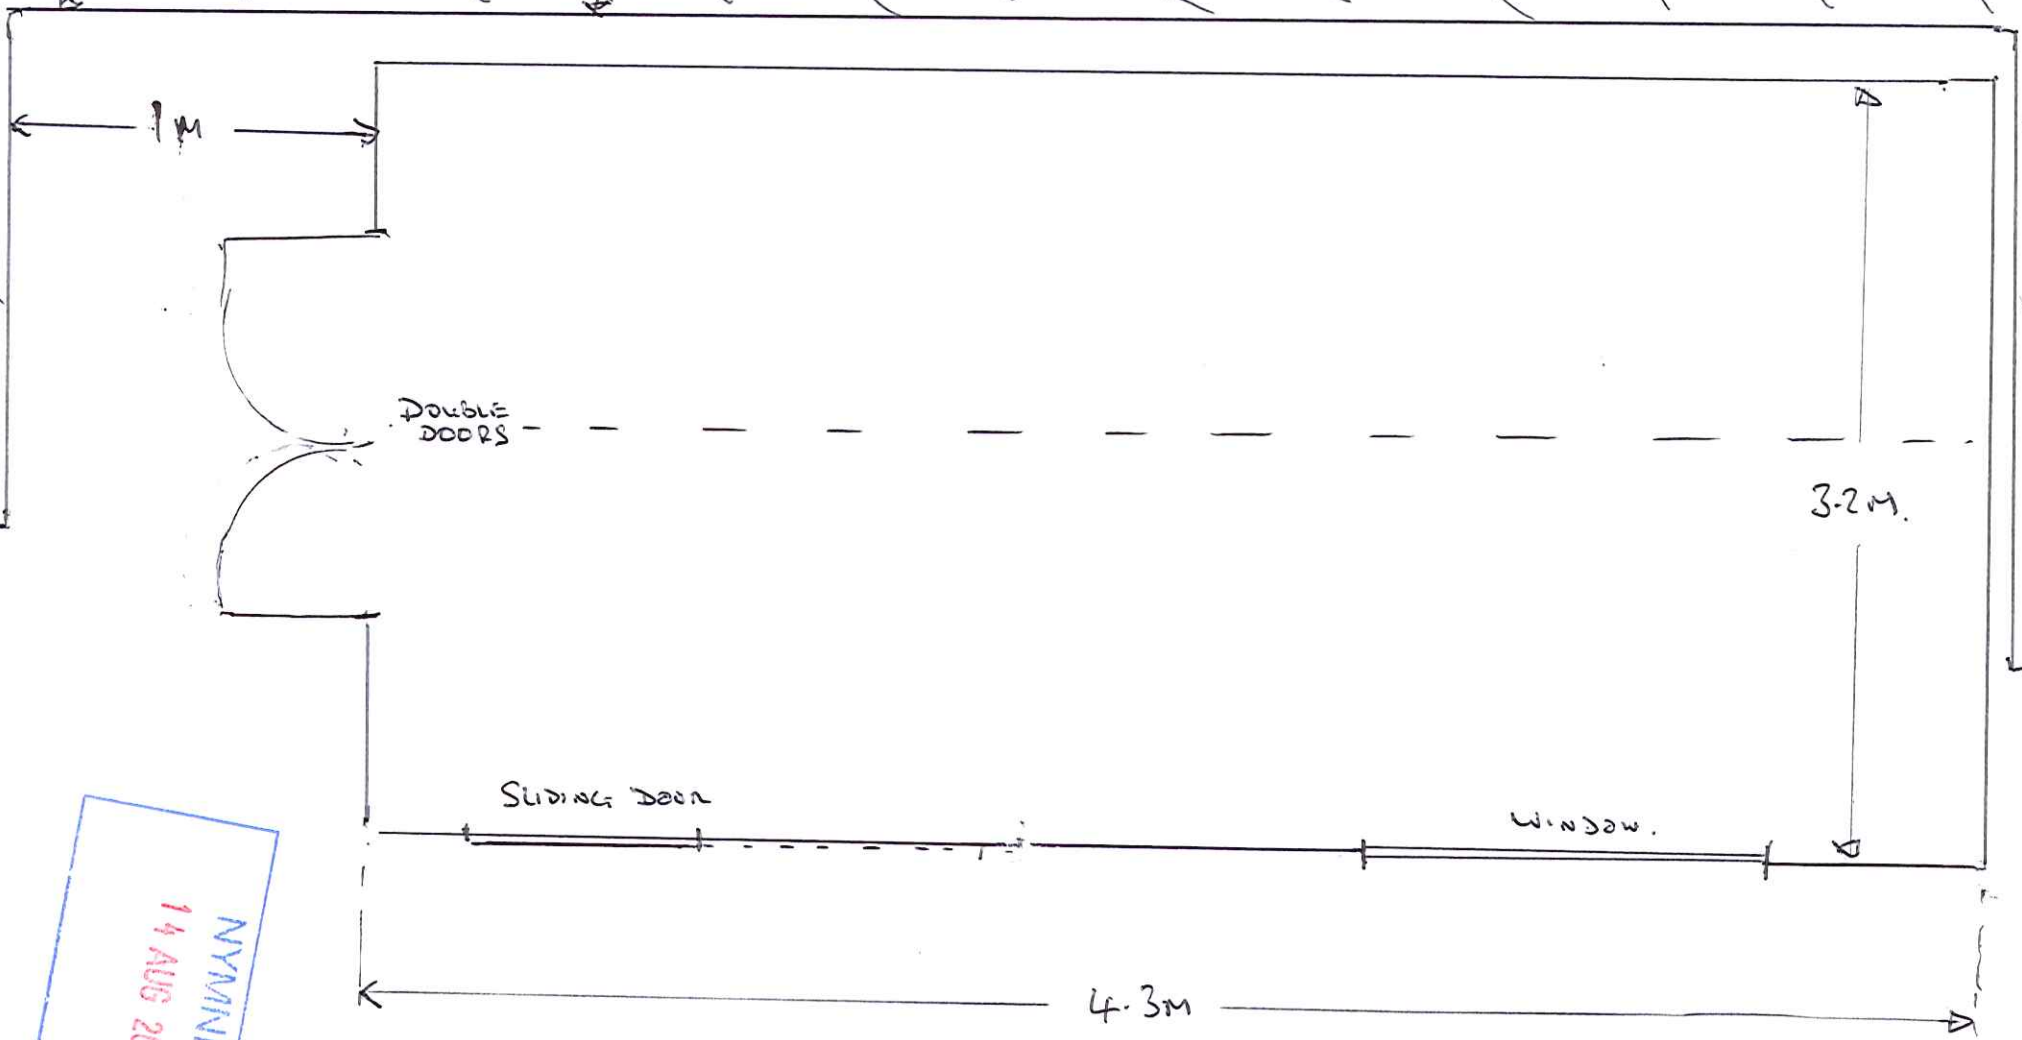

DOUBLE DOORS

SLIDING DOOR

WINDOW

3.2m

4.3m

NYM/14 AUG 2013


NYM / 2013 / P 5 8 8 / FL

COUNCIL BINSHEED

SCALE 1-50

WEST ELEVATION - EXISTING.

(EAST ELEVATION ALL T & G BOARDS.)

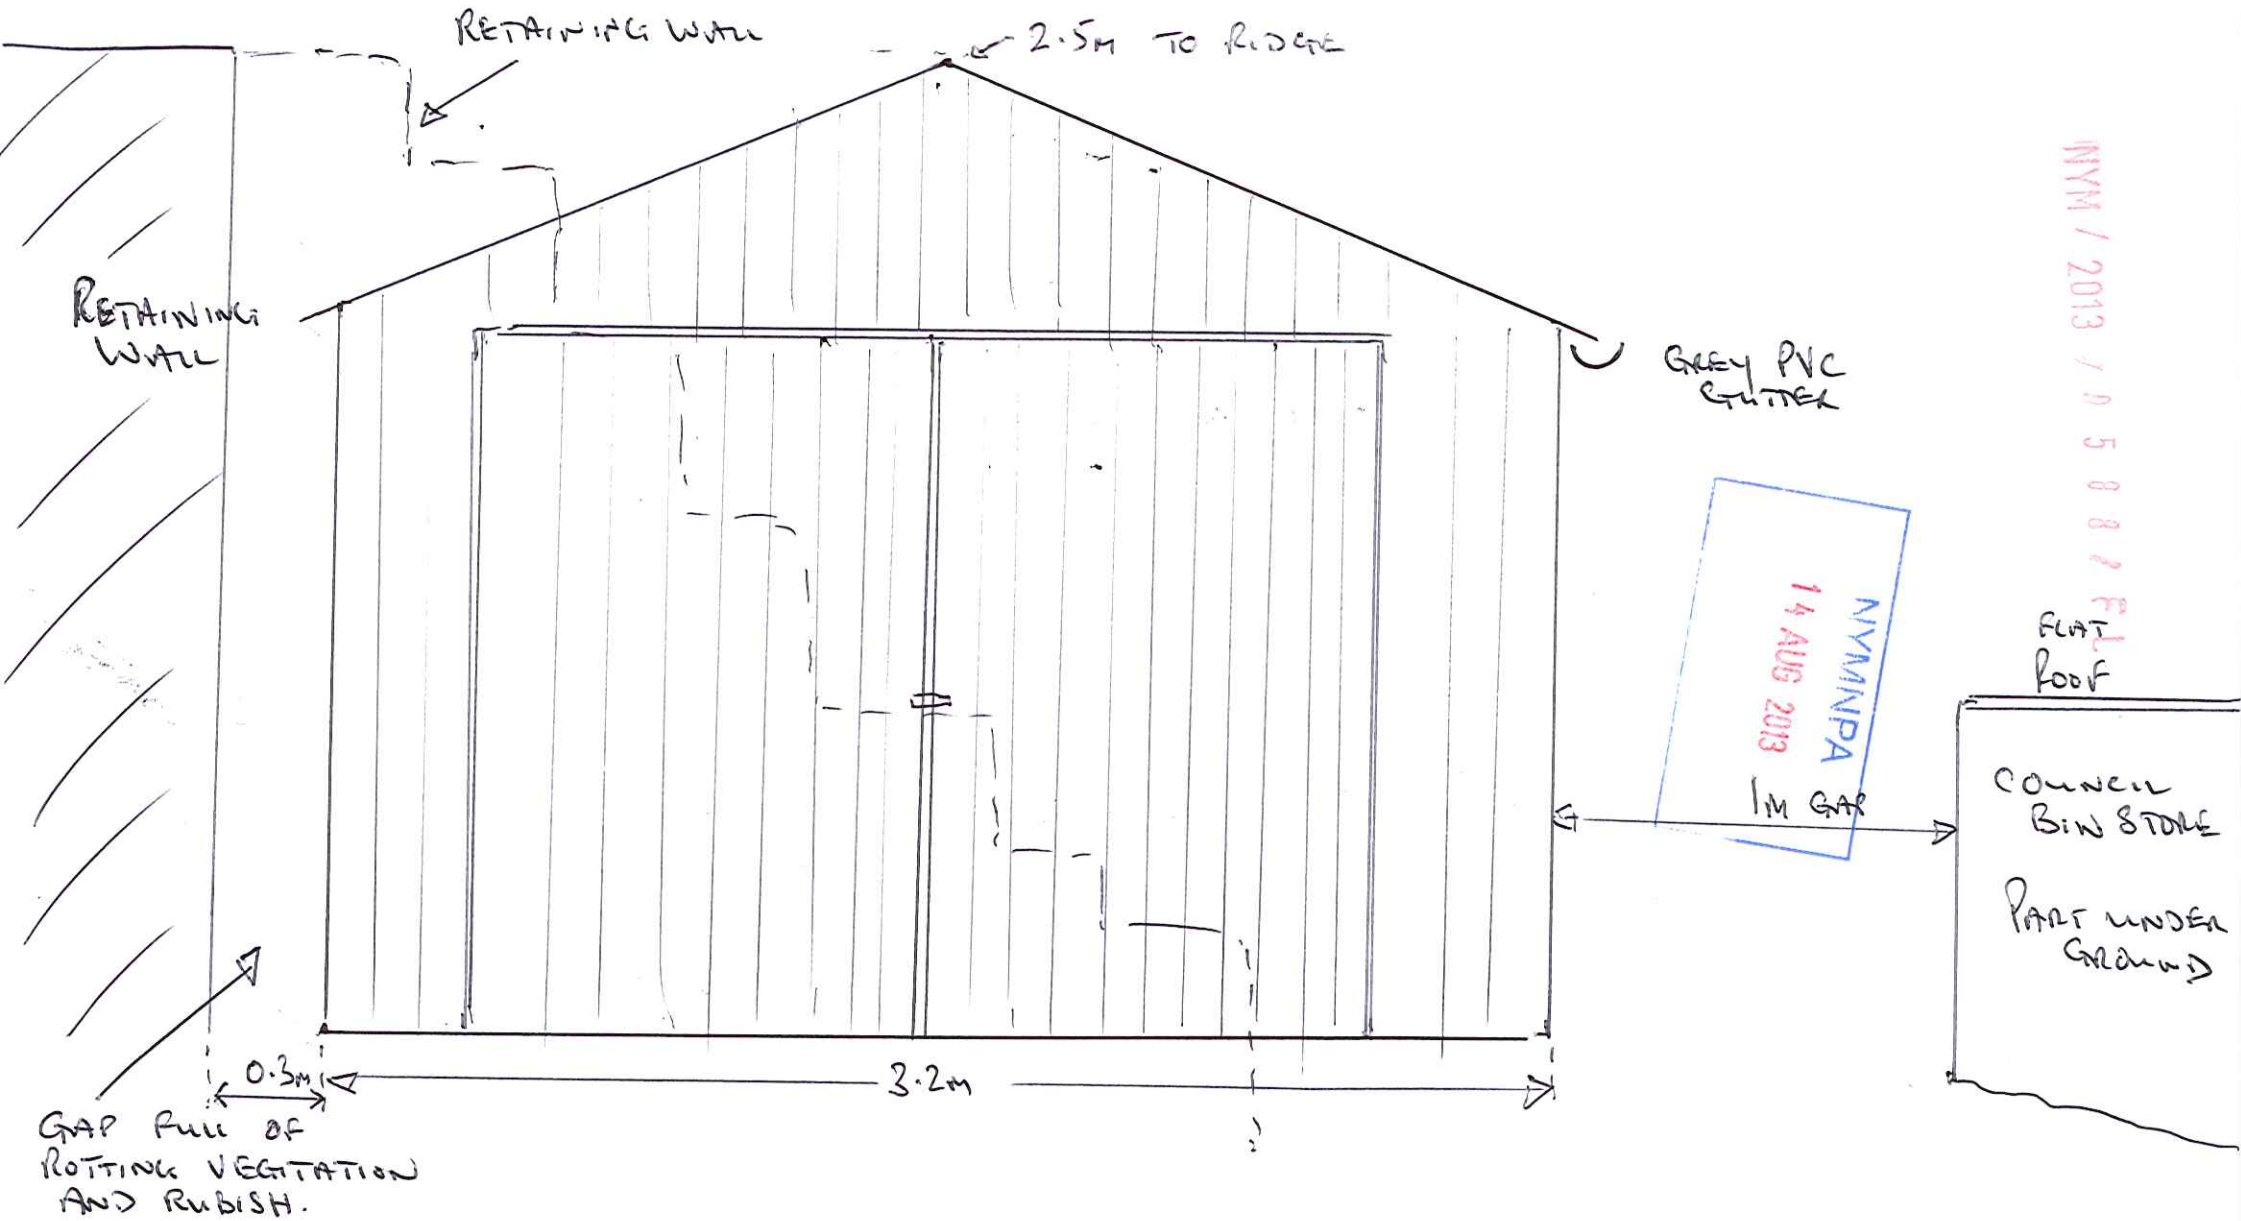




Front Elevation



End Elevation

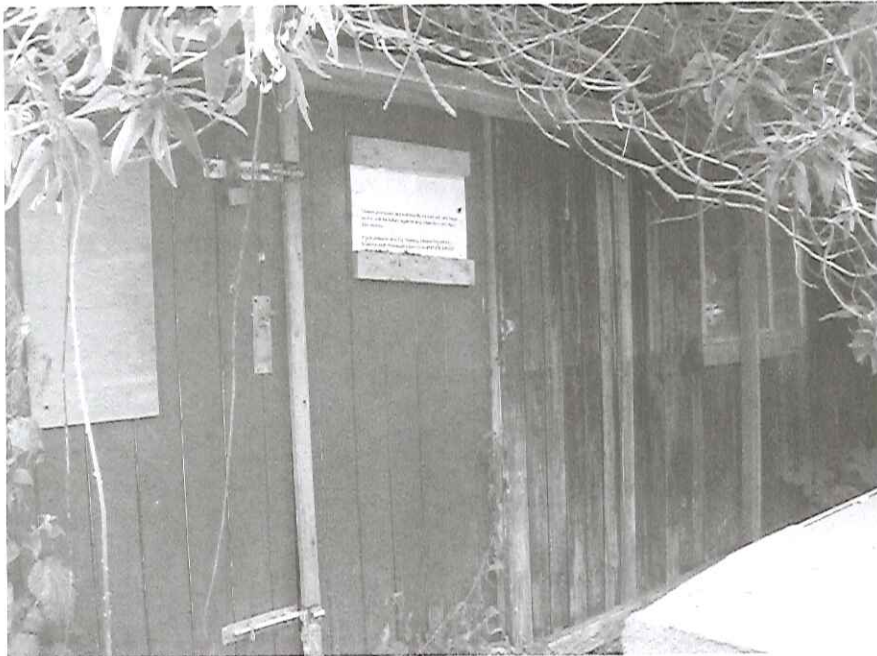

Front Elevation



Front Elevation

NYM / 2013 / 0588 / FL

NYM/NPA
14 AUG 2013

Proposed Building



Old Bin Store Albion Road



Block Plan shows area bounded by: 495218.43,504823.11 495254.43,504859.11 (at a scale of 1:200) The representation of a road, track or path is no evidence of a right of way. The representation of features as lines is no evidence of a property boundary.


Produced on 29th Jul 2013 from the Ordnance Survey National Geographic Database and incorporating surveyed revision available at this date. Reproduction in whole or part is prohibited without the prior permission of Ordnance Survey. © Crown copyright 2013. Supplied by buyaplan.co.uk a licensed Ordnance Survey partner (100053143). Unique plan reference: #00005723-42C87E

Ordnance Survey and the OS Symbol are registered trademarks of Ordnance Survey, the national mapping agency of Great Britain. Buy A Plan logo, pdf design and the buyaplan.co.uk website are Copyright © Pass Inc Ltd 2013

NYM/NPA
14 AUG 2013

RETAINING WALL 2.5M High.

PROPOSED FLOOR PLAN

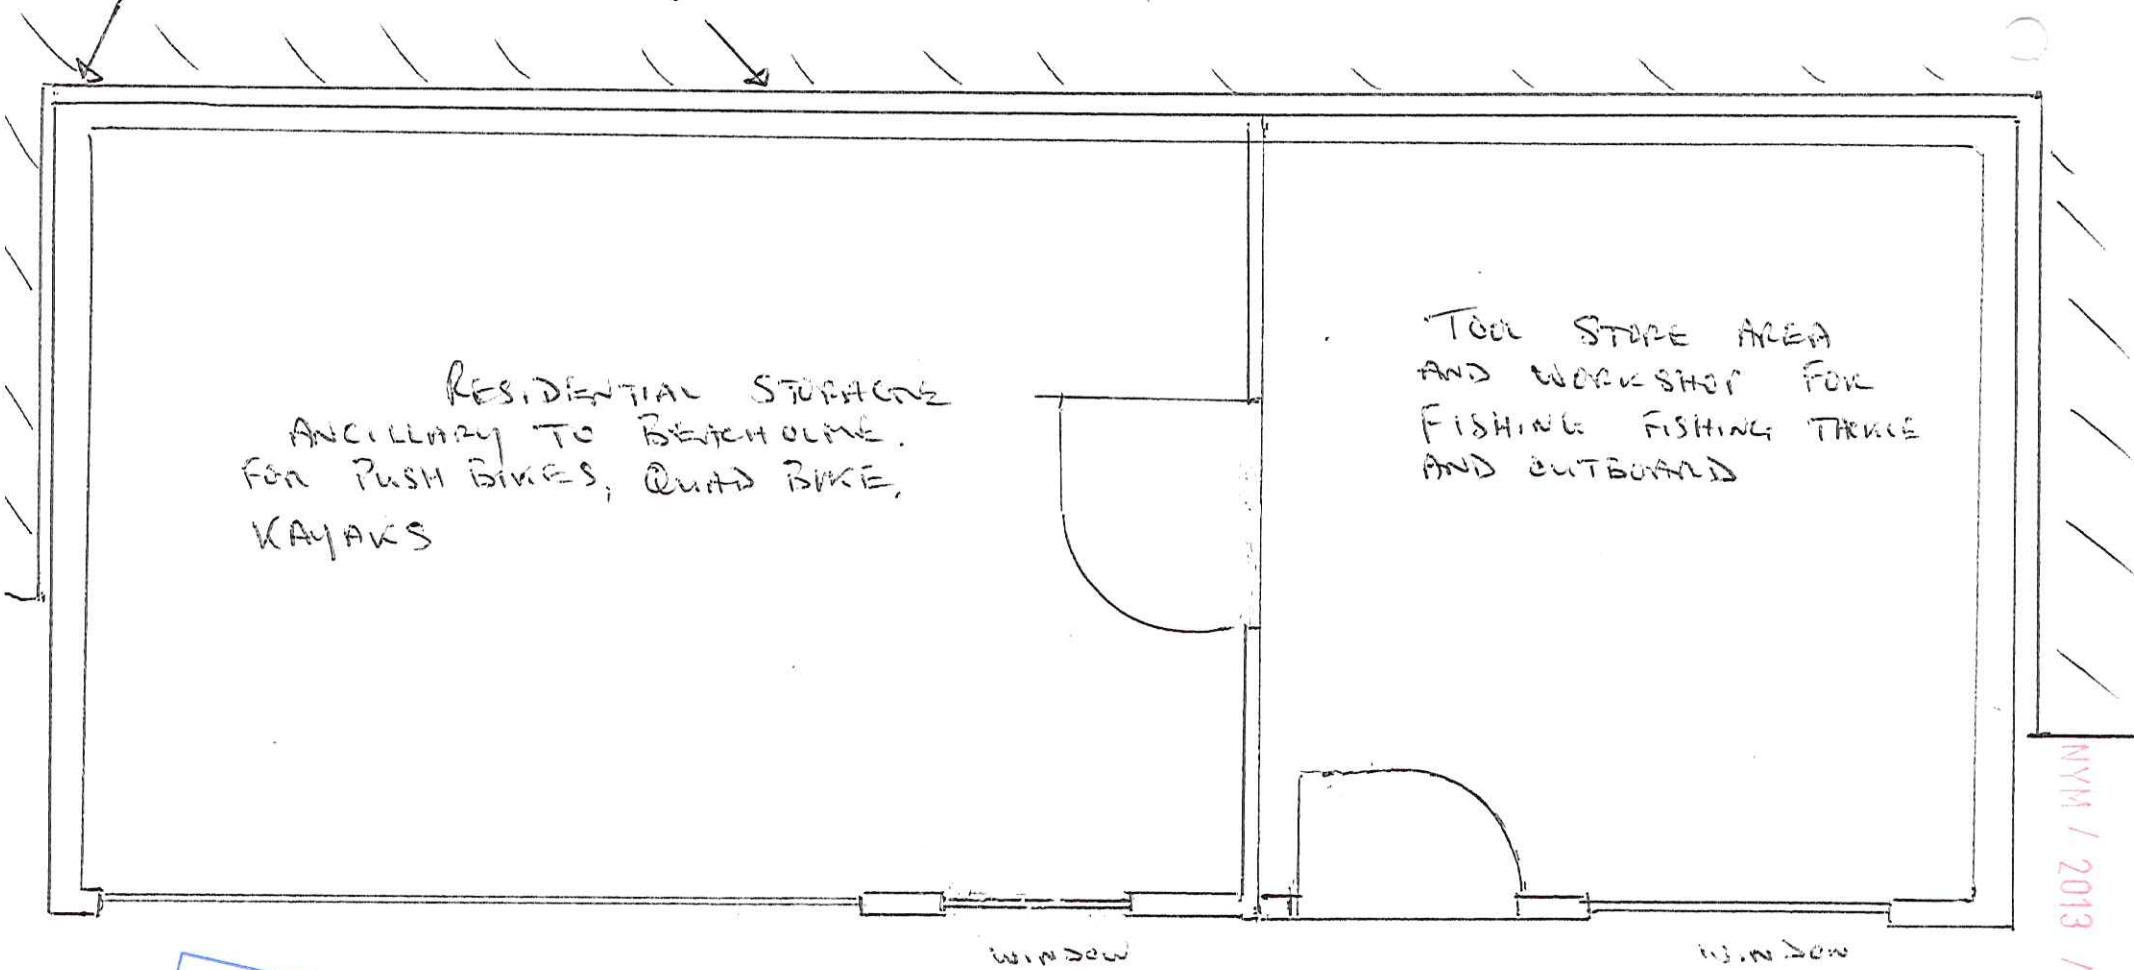

NYM / 2013 / 0588 / FL

NYMINPA
 14 AUG 2013

COUNCIL BIN SHED.
 FLAT ROOF.

SCALE: 1-50

PROPOSED - END ELEVATION - BOTH ENDS SAME.

MONO PITCHED ROOF TO AID WATERPROOFING OF ELEVATION AGAINST RETAINING WALL

MINIMAL GAP

FLASHING

RETAINING WALL.

RETAINING WALL.

Black PVC GUTTER

LARCH LAP TIMBER CLADDING ON VISIBLE AREA OF BUILDING

FLAT ROOF

COUNCIL BIN STORE


PART UNDER GROUND.

1M GAP

3.5m

NYM/NPA
14 AUG 2013

NYM / 2013 / 0588 / FL

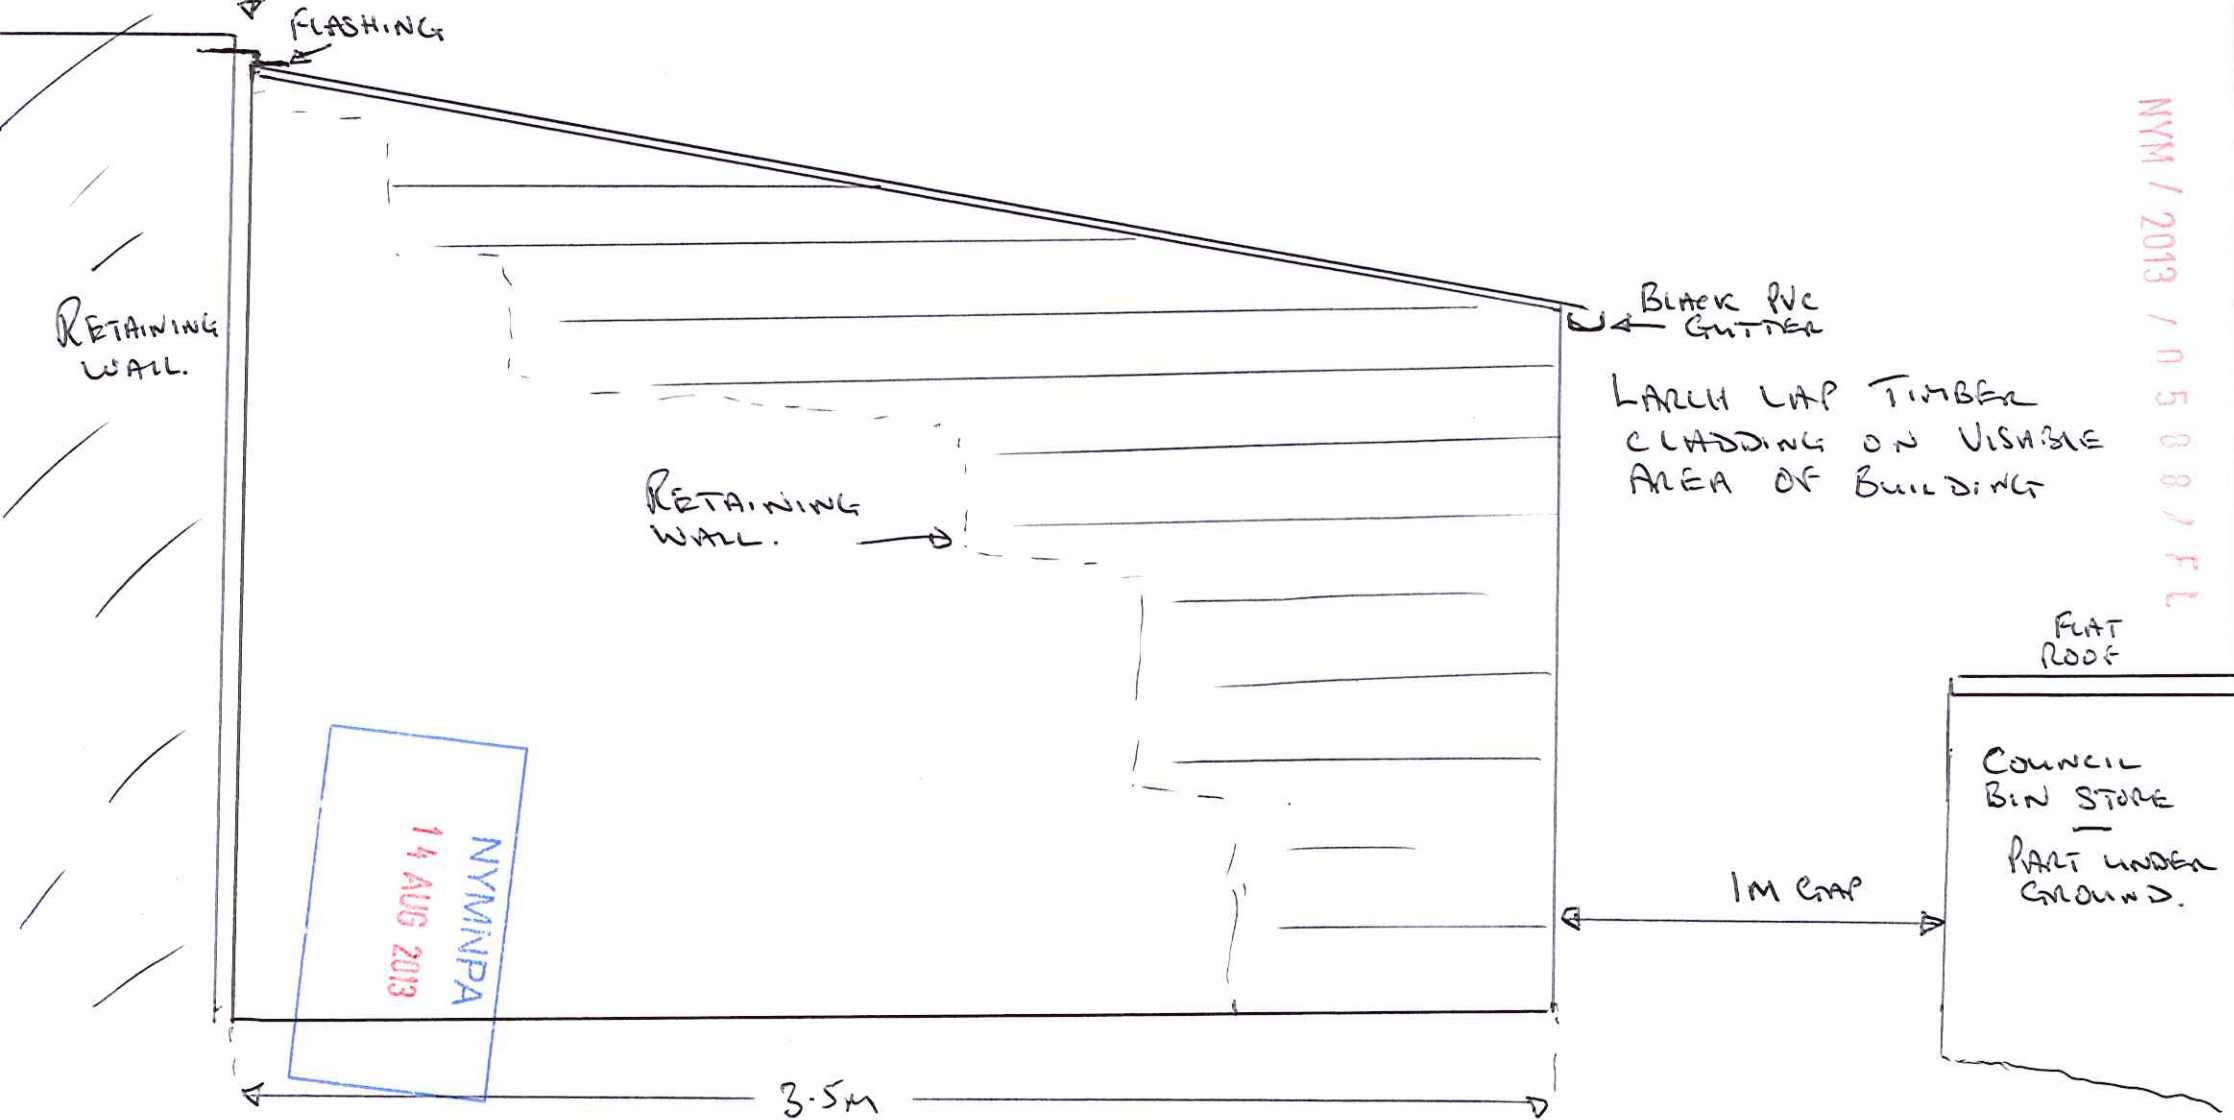

FRONT ELEVATION - PROPOSED

NYM/NPA
14 AUG 2013

ROOF CLAD IN LARCH LAP BOARD

