

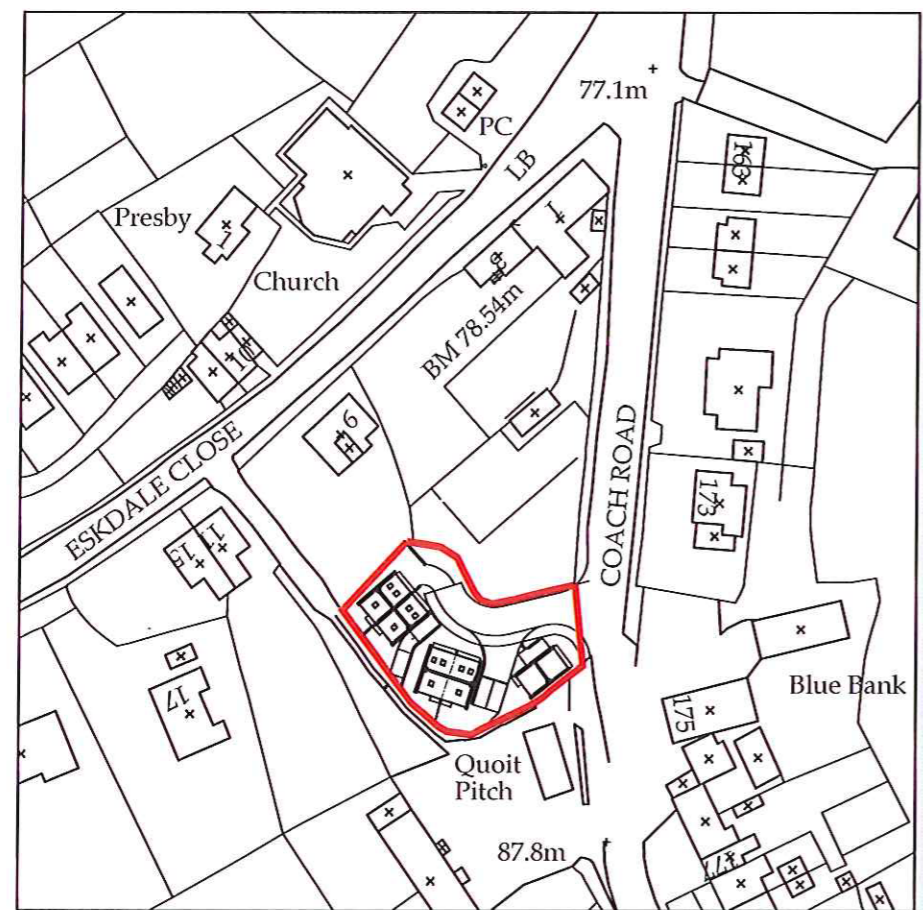


NYM
-2 SEP 2013

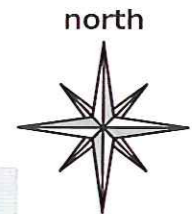

Site Location Plan
SCALE: 1:1250

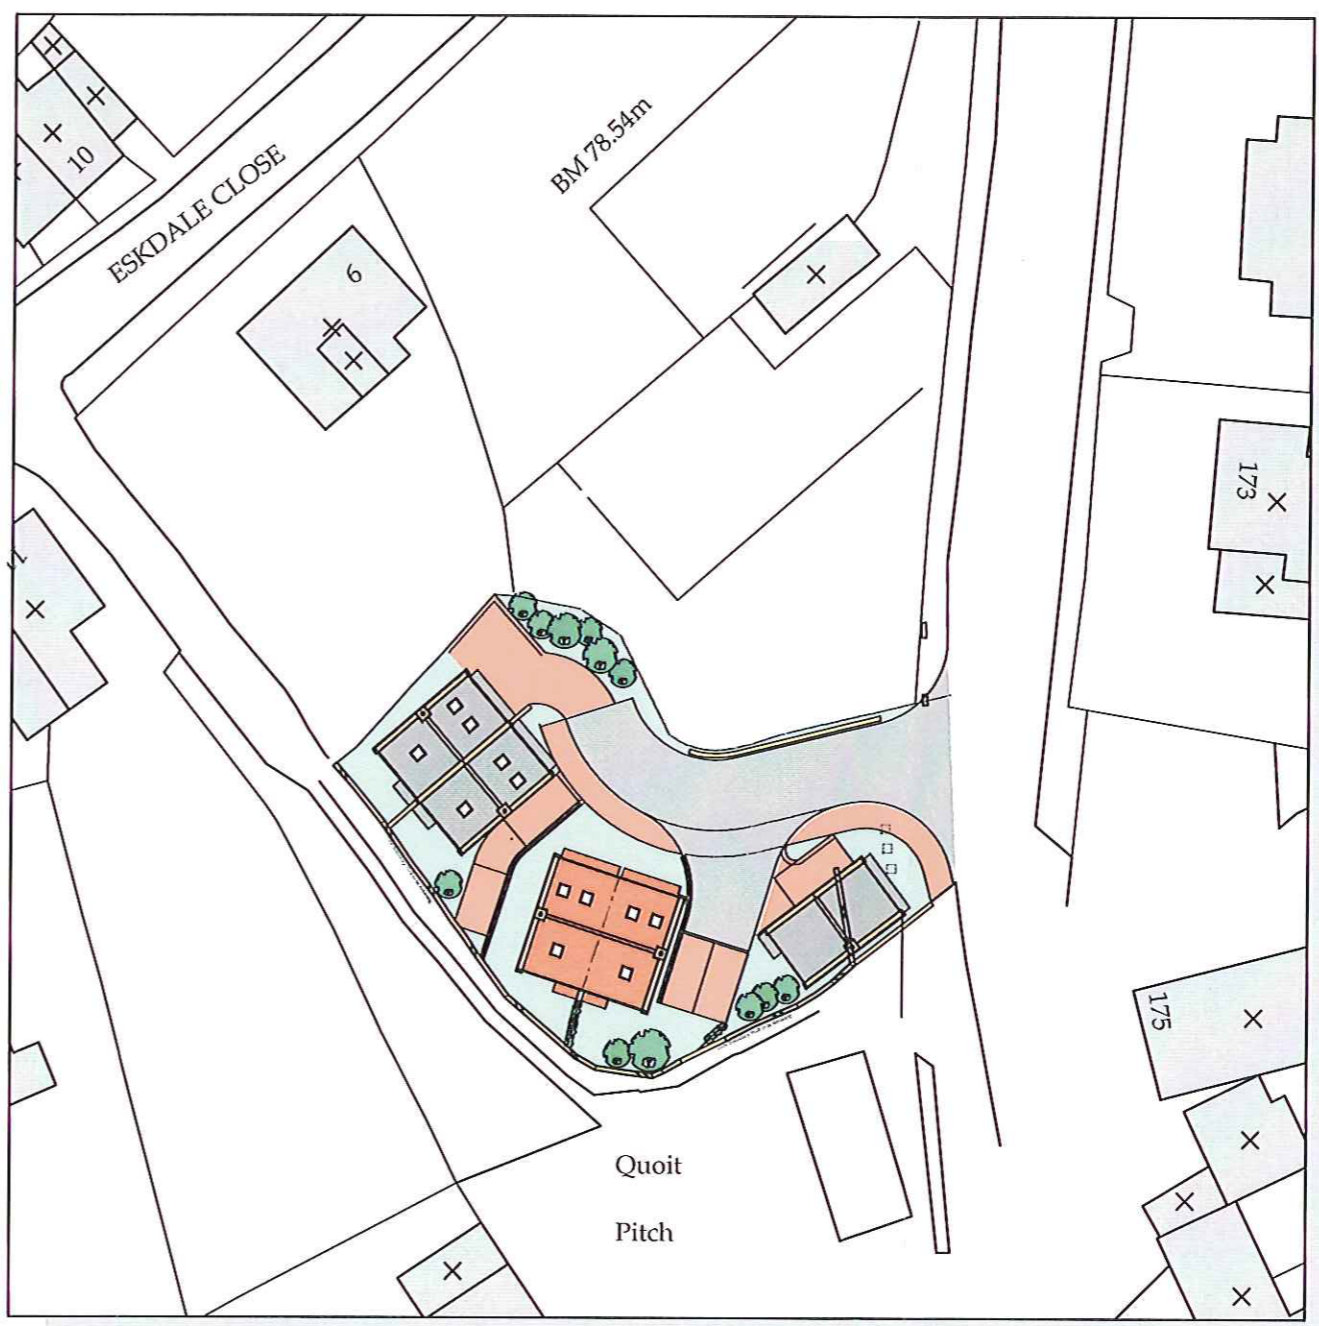

Site Block Plan
SCALE: 1:500

b h d partnership
Airy Hill Manor, Whitby, North Yorkshire, UK, YO21 1QB.
www.bhdpartnership.com

DO NOT SCALE from this drawing. Only figured dimensions are to be taken from this drawing.
The Contractor must verify all dimensions on site before commencing any work or shop drawings.
The Contractor must report any discrepancies before commencing work. If this drawing exceeds the quantities taken in any way, the Technician is to be informed before work is initiated.
Work within The Construction (Design and Management) Regulations 1994 is not to start until a Health & Safety Plan has been produced. This drawing is Copyright and must not be reproduced without consent of BHD Partnership Ltd

REV	DATE	BY	AMENDMENT	CHKD	APVD
D	02/09/13	DC	Red line amended	NID	
C	24/06/13	NID	North Layout		
B	21/05/13	DC	Parking arrangement altered	NID	
A	13/02/13	DC	Issue for approval	NID	

CLIENT:
Land Contractor Services

PROJECT:
Land to West of Coach Road, Sleights

A3 | DRN: D.Cairns | DATE: 13/02/13
SCALE: As Shown | ISSUE: Preliminary

DRAWING TITLE:
Proposed Site Location & Block Plan

DRAWING NR:
D10151-120

REV:
D