

NYM / 2013 / 0648 / AD 4

PROJECT:
ARMSTRONG RICHARDSON LTD
SELLY HILL
GUISBOROUGH ROAD
WHITBY

DRAWING:
NEW ACCESS ROAD:
SITE LOCATION PLAN

Elder Lester McGregor
Chartered Architects


Reed's Mill Atlas Wynd Yarm TS15 9AD

web site: www.elderlester.co.uk

1956
ELDERLESTER
MCGREGOR
ARCHITECTS

SCALE: 1/1250@A3
PROJECT DIRECTOR: I M MCGREGOR
DATE FIRST PLOTTED: 07/02/2012
DATE LAST PLOTTED: 28/02/2012

DRAWING NO:
1125/003

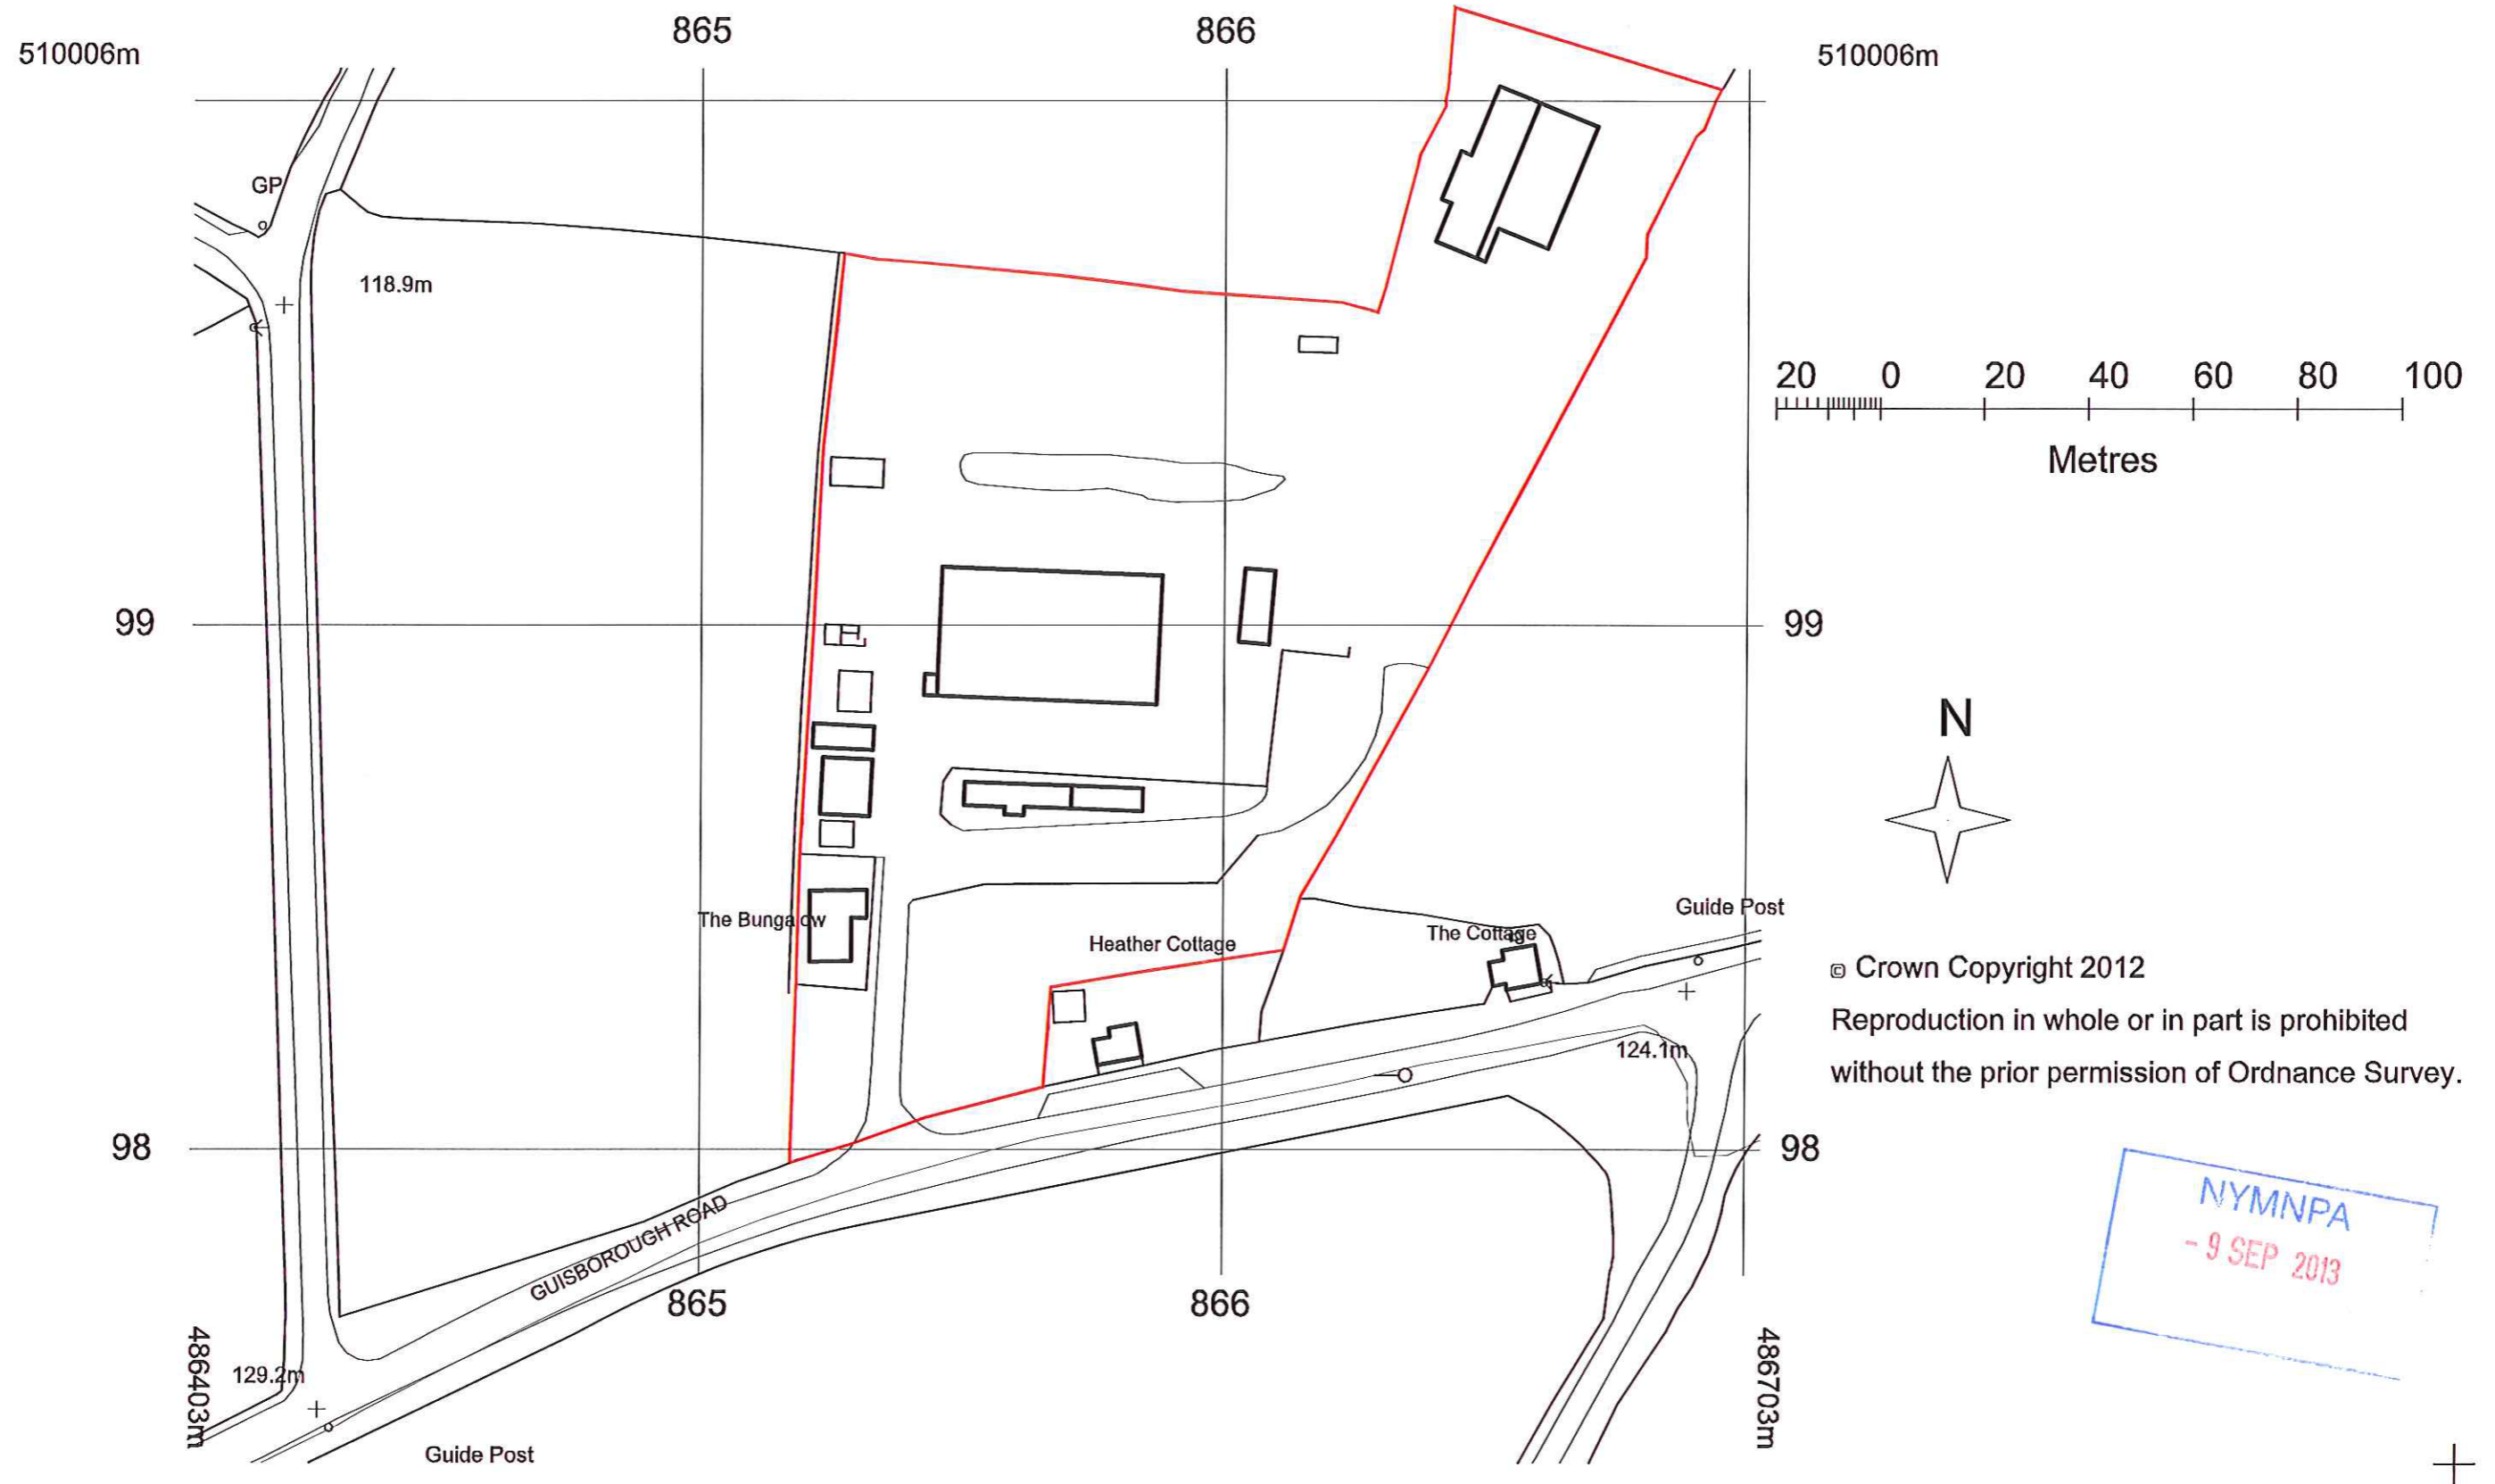


NYMNPA
- 9 SEP 2013

NYM / 2013 / 0 6 4 8 / A D



NYMNPA
- 9 SEP 2013

 



NYM/AD
- 9 SEP 2013

