


2013 09 27 10:00

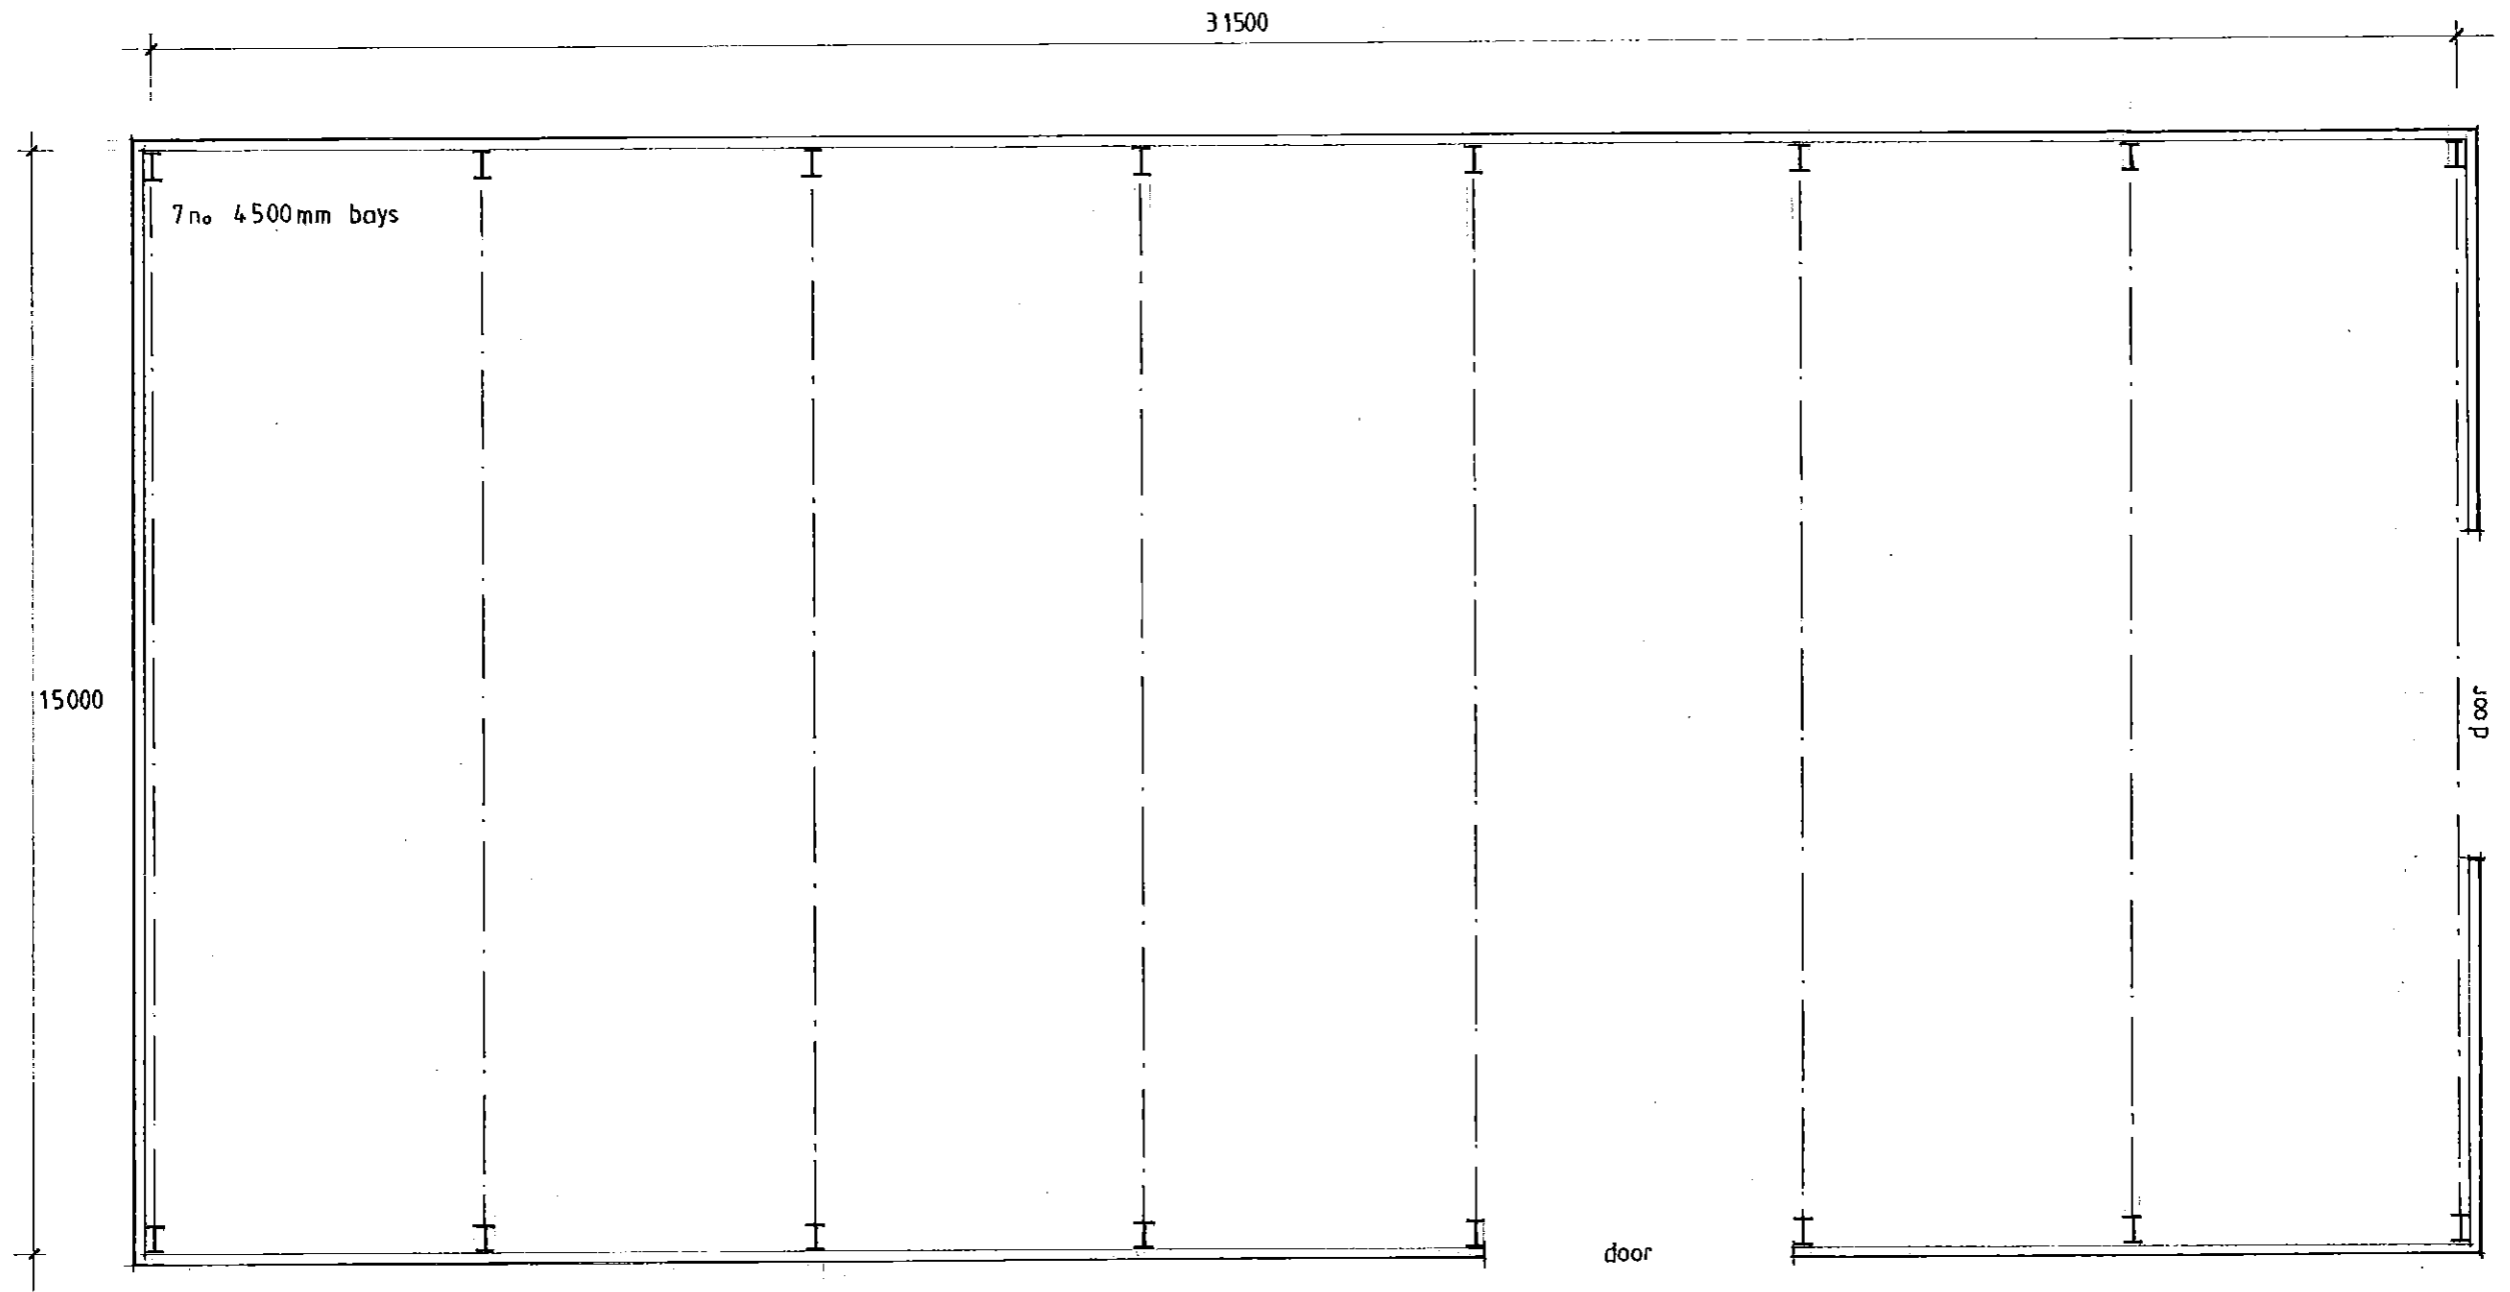


P L A N

NYMNP
27 SEP 2013

Peter Rayment Design Ltd architectural designers
 Stray Head, Aisby, Pickering, North Yorkshire YO18 8PE


REPLACEMENT AGRICULTURAL BUILDING	Scale:	1:100	A3
CRAGG FARM ESKDALESIDE SLEIGHTS	No:	060 913 1	
MRS. WARD			

NYMNP / 2013 / 0686 / 11

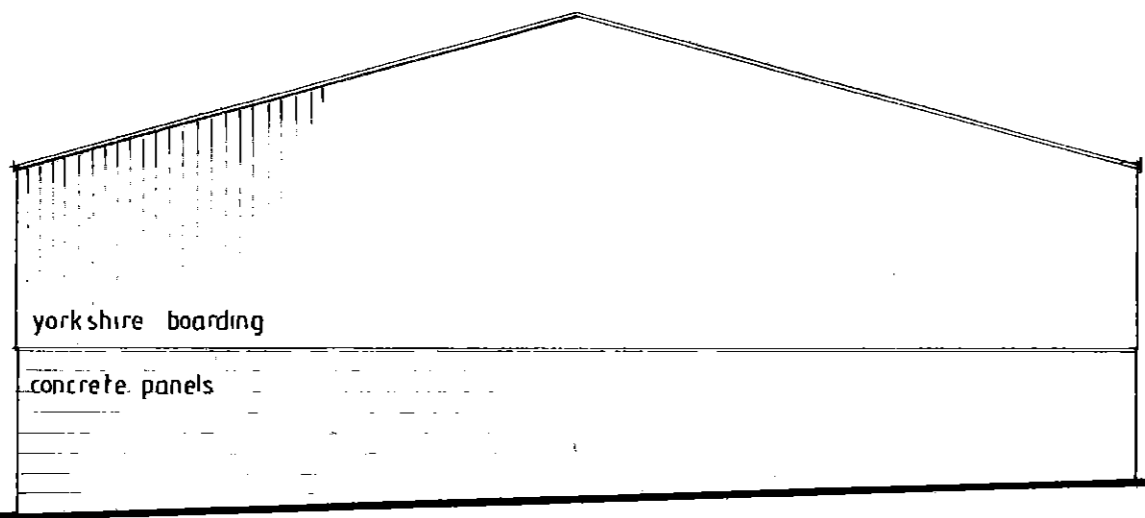


yorkshire boarding
concrete panels

W E S T

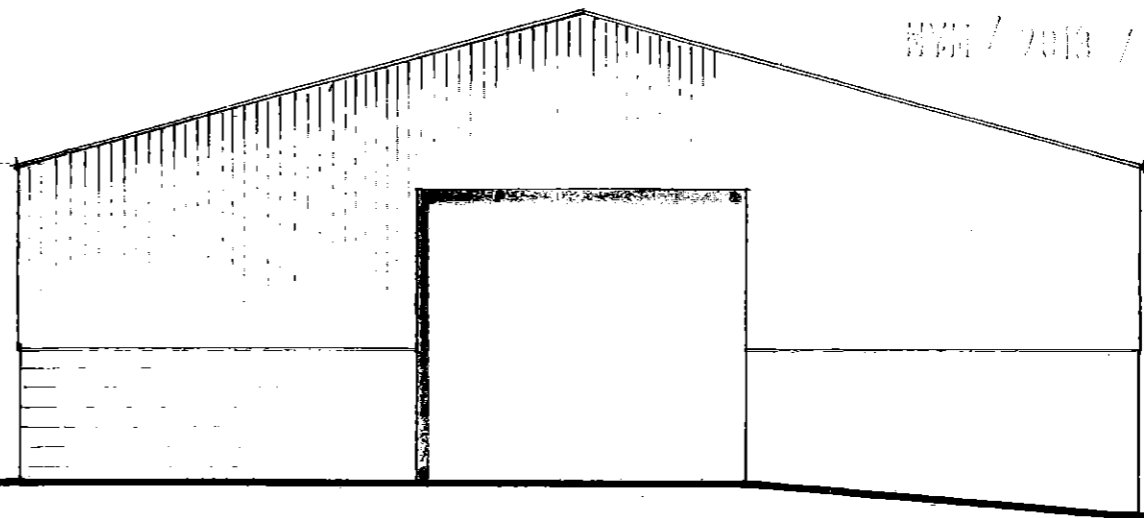


E A S T

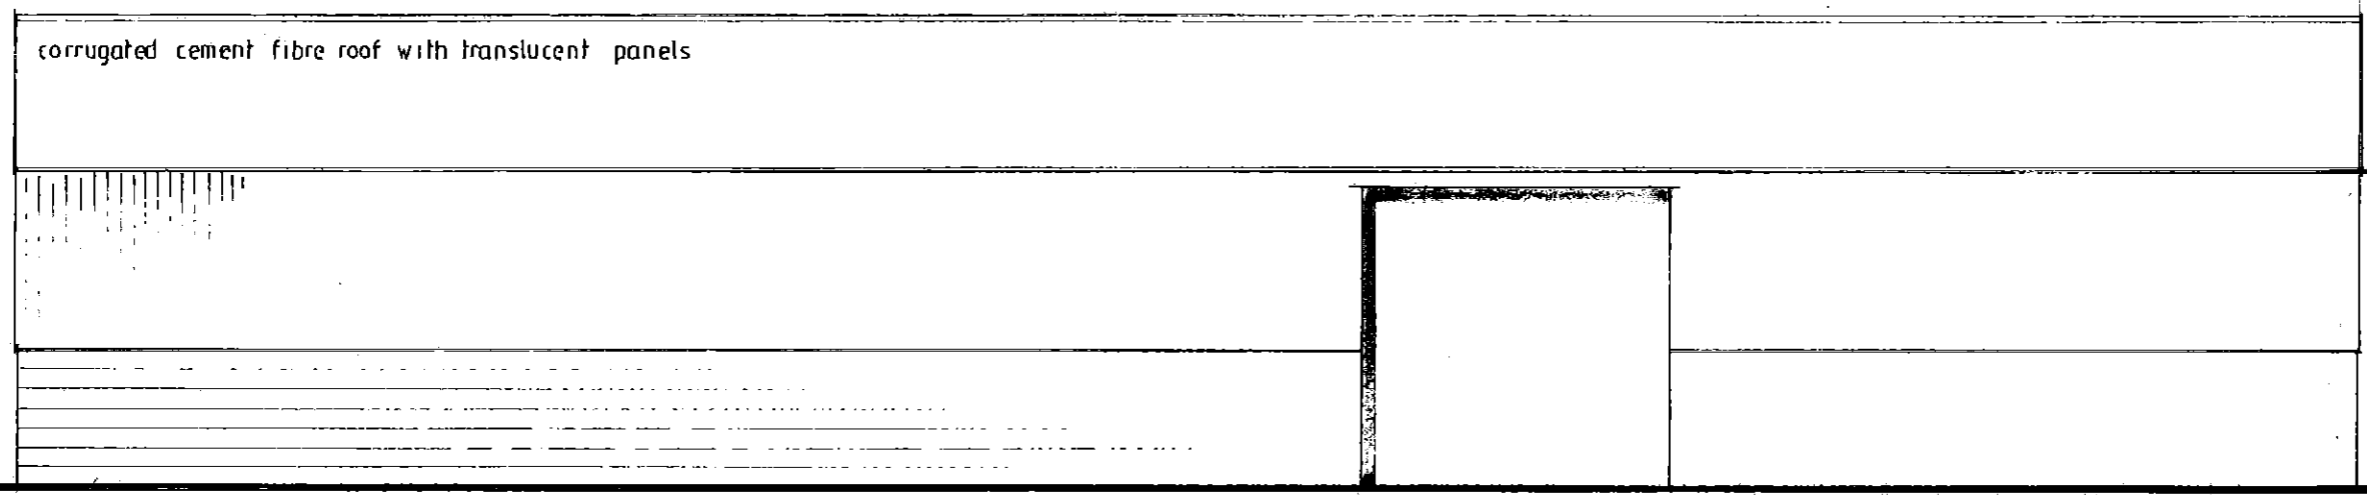

corrugated cement fibre roof with translucent panels

S O U T H

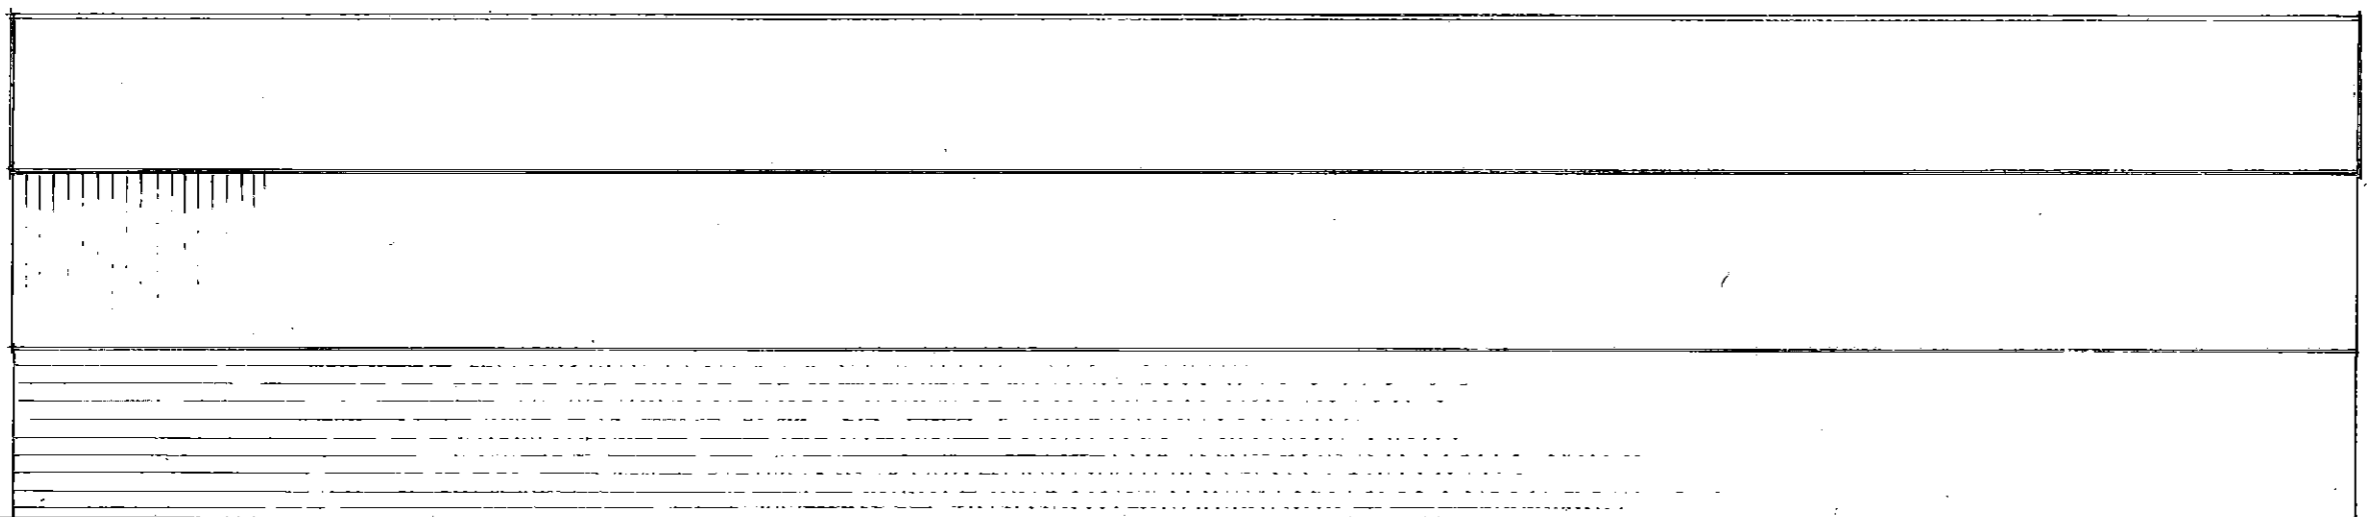

N O R T H

NYMNP
27 SEP 2013

Peter Rayment Design Ltd architectural designers
Stray Head, Airedale, Pictorial, North Yorkshire YO8 8PE

REPLACEMENT AGRICULTURAL BUILDING
CRAGG FARM ESKDALESIDE SLEIGHTS
MRS WARD
SCALE 1:100
REF 060 913 2
DATE