

S I T E P L A N 1 : 5 0 0

Level
(disused)



NYN / 2013 / 0686 / FL

NYMNP
27 SEP 2013


ADDITIONAL FOOTPRINT SHOWN HATCHED

EXISTING BUILDING

Sheep
Dip


Farm

76

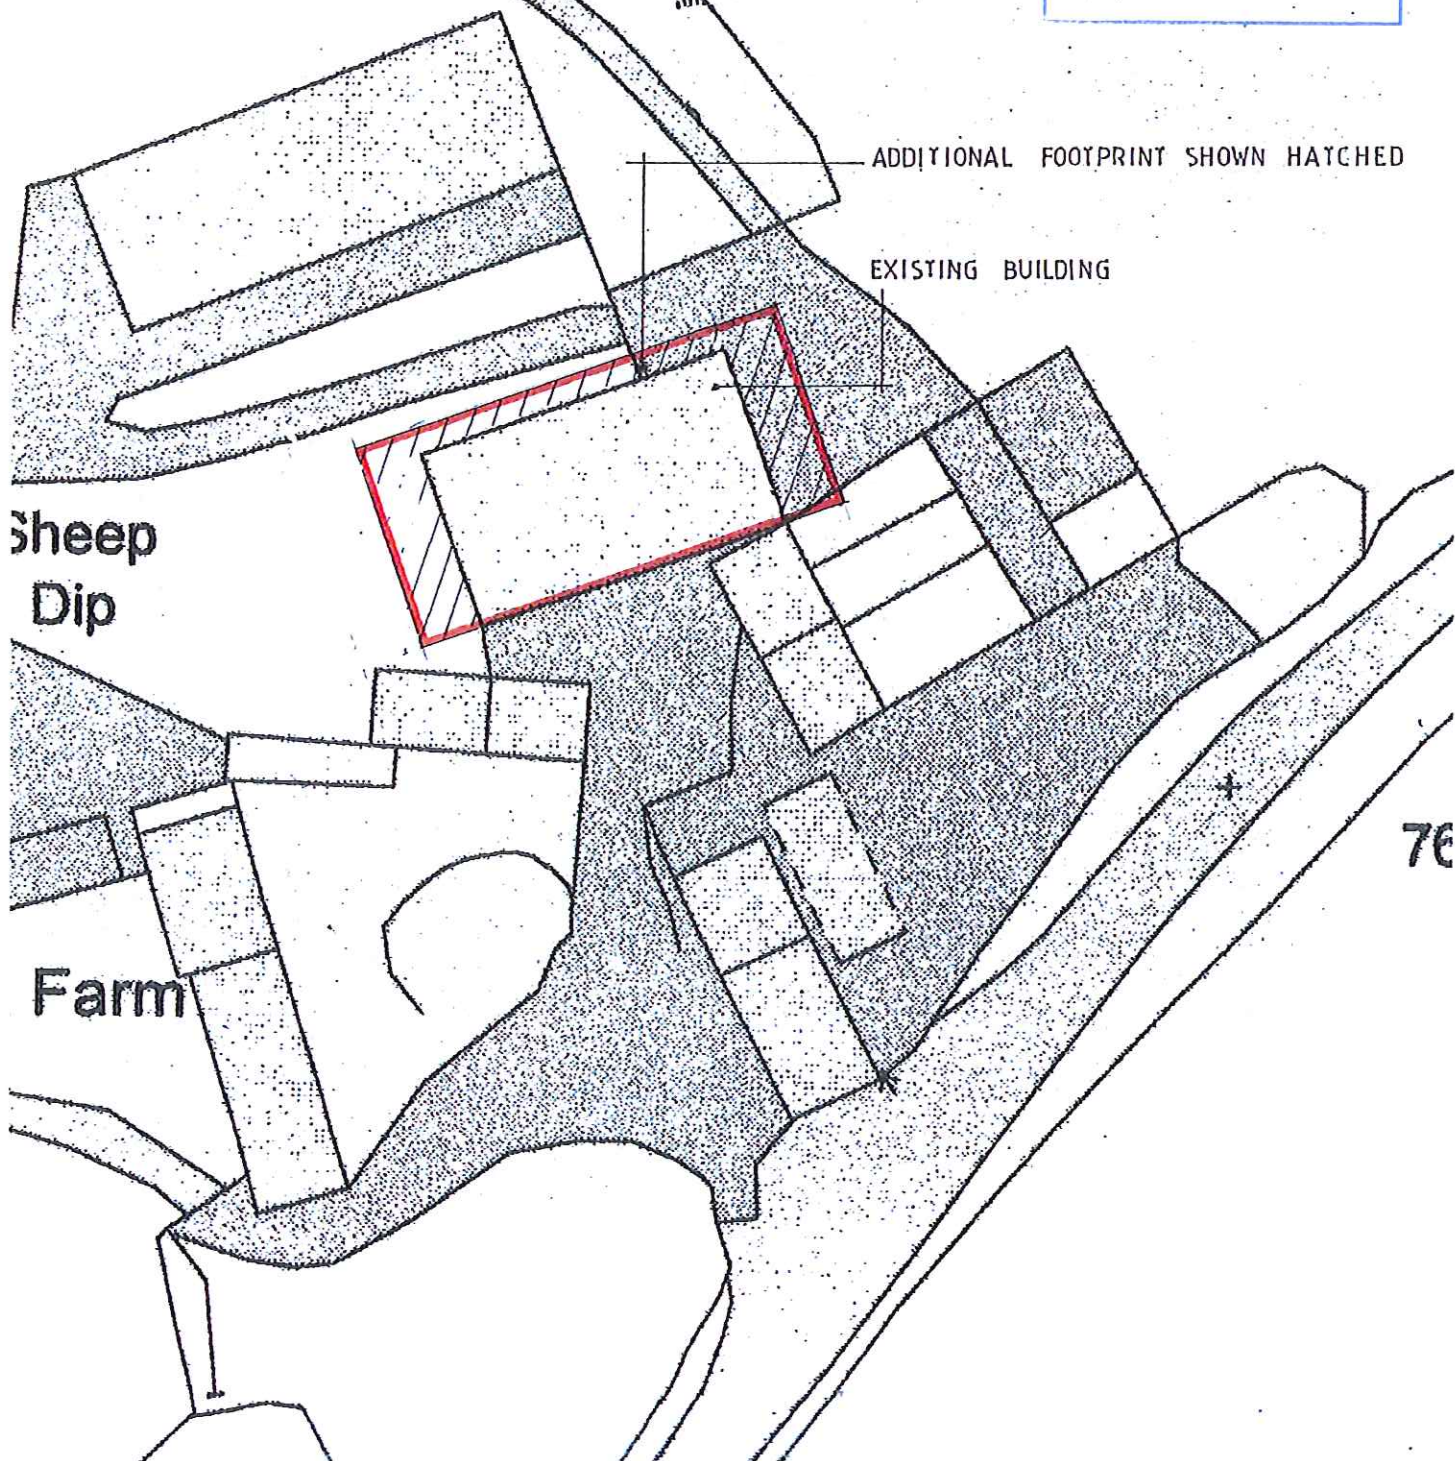

NYM / 2013 / 0 6 8 6 / F L

Crag Farm
Eskdaleside
Sleights

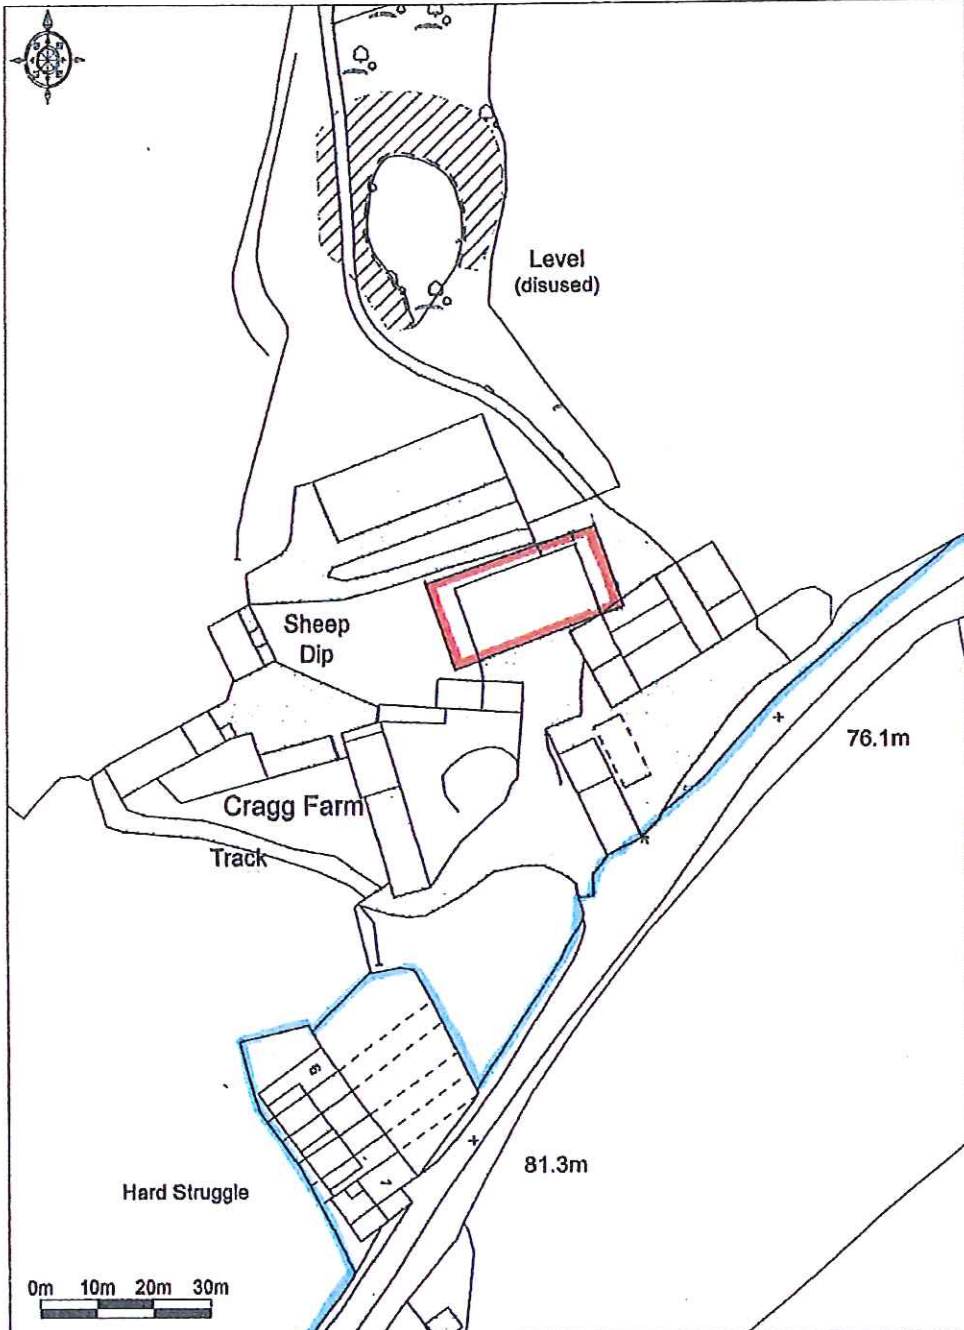

Promap

Ordnance Survey © Crown Copyright 2013. All rights reserved.
Licence number 10001103. Planed Scale - 1:1250

NYMNPA
27 SEP 2013

Location Plan



Scale 1:1250