


# EXISTING PLAN VIEW OF 1 ELM GROVE


SCALE 1:100

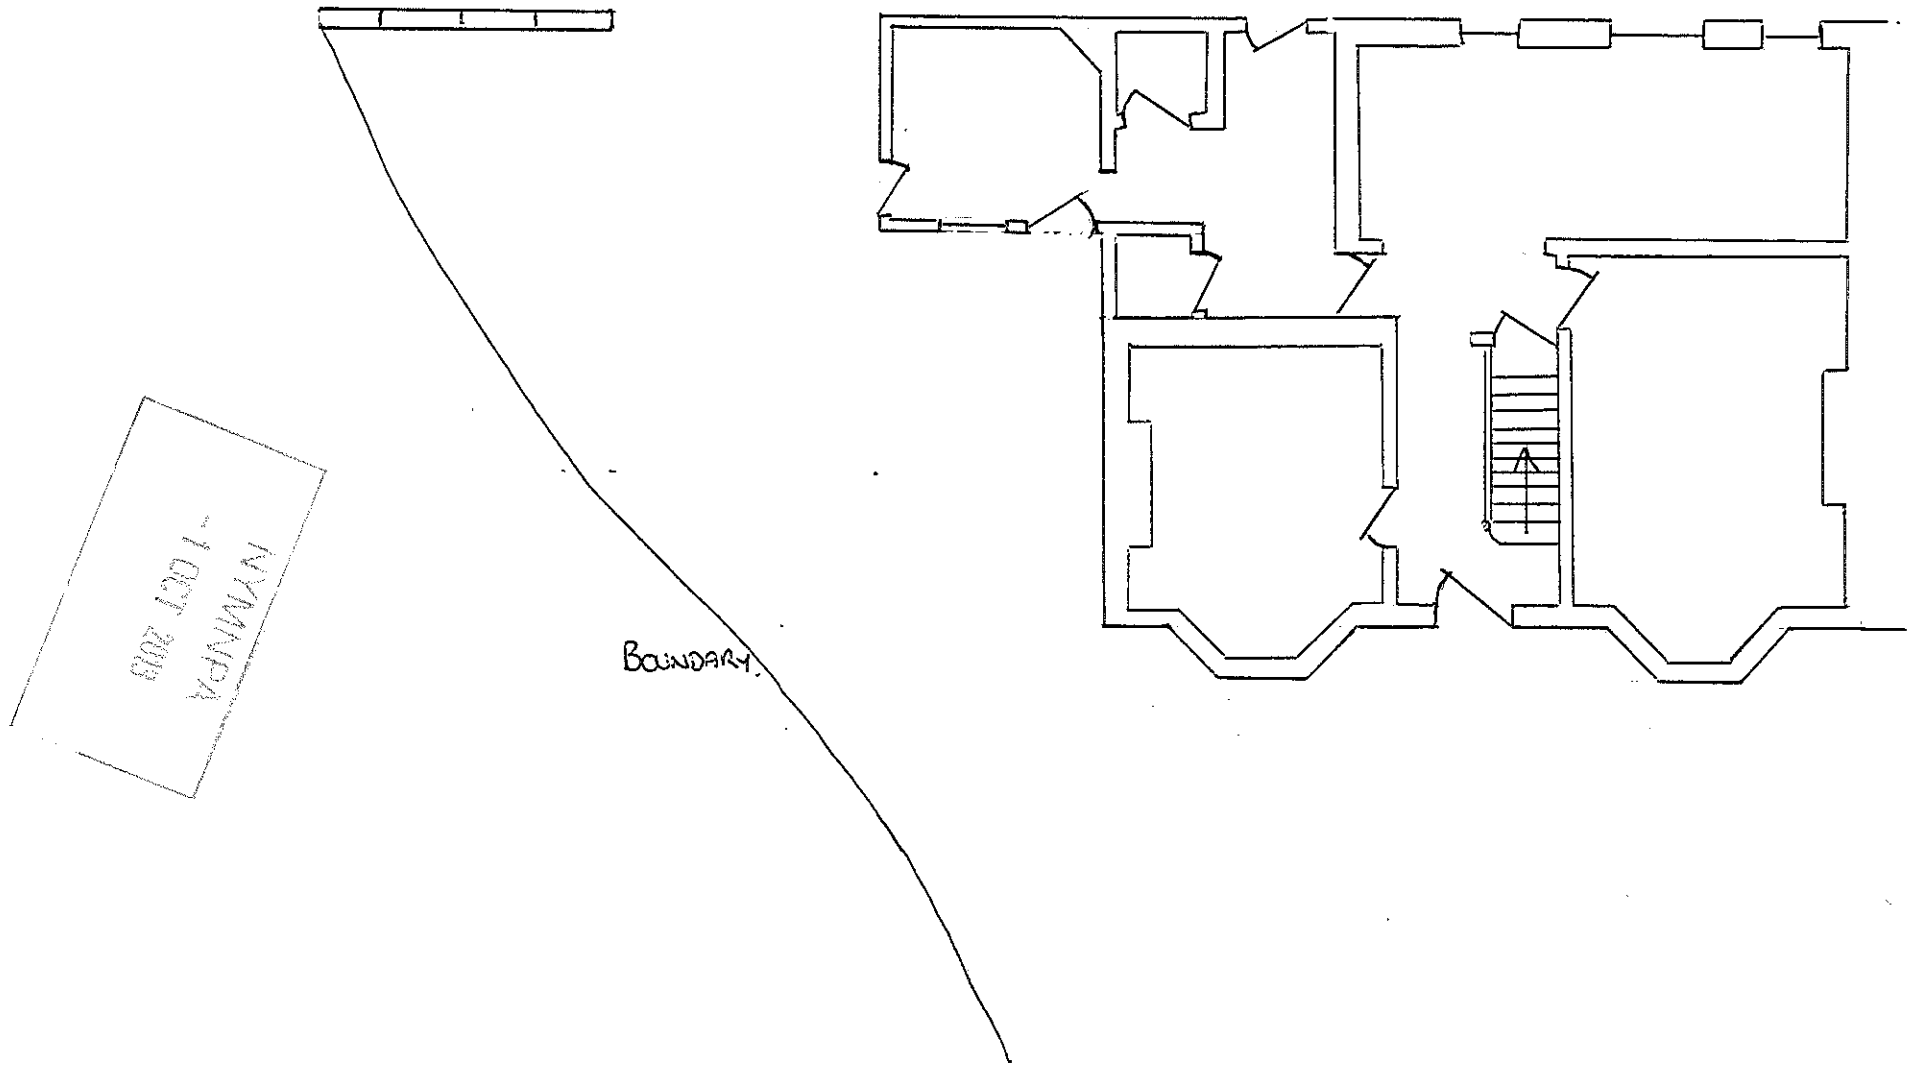

NYM / 2013 / 0 6 8 9 / F.L.

EXISTING VIEW OF REAR OF 1 ELM GROVE - FACING SOUTH

SCALE 1:100

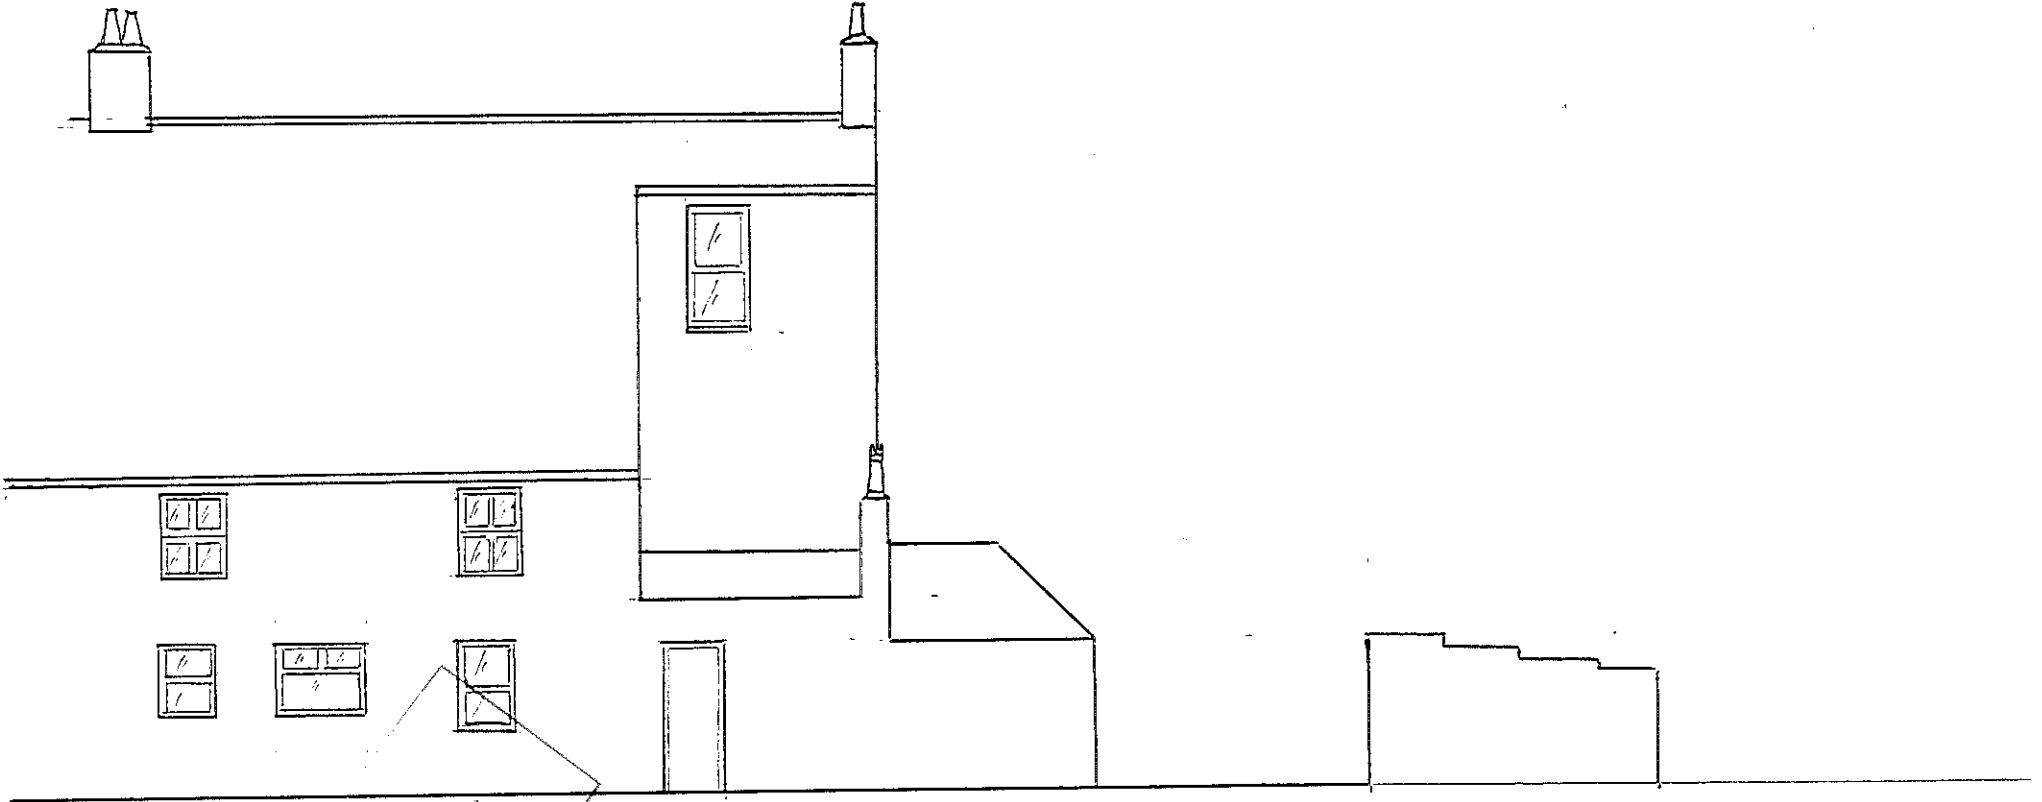

NYM/PA  
1 OCT 2019

NYM / 2019 / 0689 / F.L. 4

EXISTING VIEW OF SIDE OF 1 ELM GROVE - FACING EAST.

SCALE 1:100



NYMANPA  
- 1 OCT 2013

NYM / 2013 / 0 6 8 9 / P L 1 1

EXISTING VIEW OF FRONT OF 1 ELM GROVE - FACING NORTH


SCALE 1:100



NYM / 2013 / 0689 / 31.1

PROPOSED PLAN VIEW OF 1 ELM GROVE.

SCALE 1:100

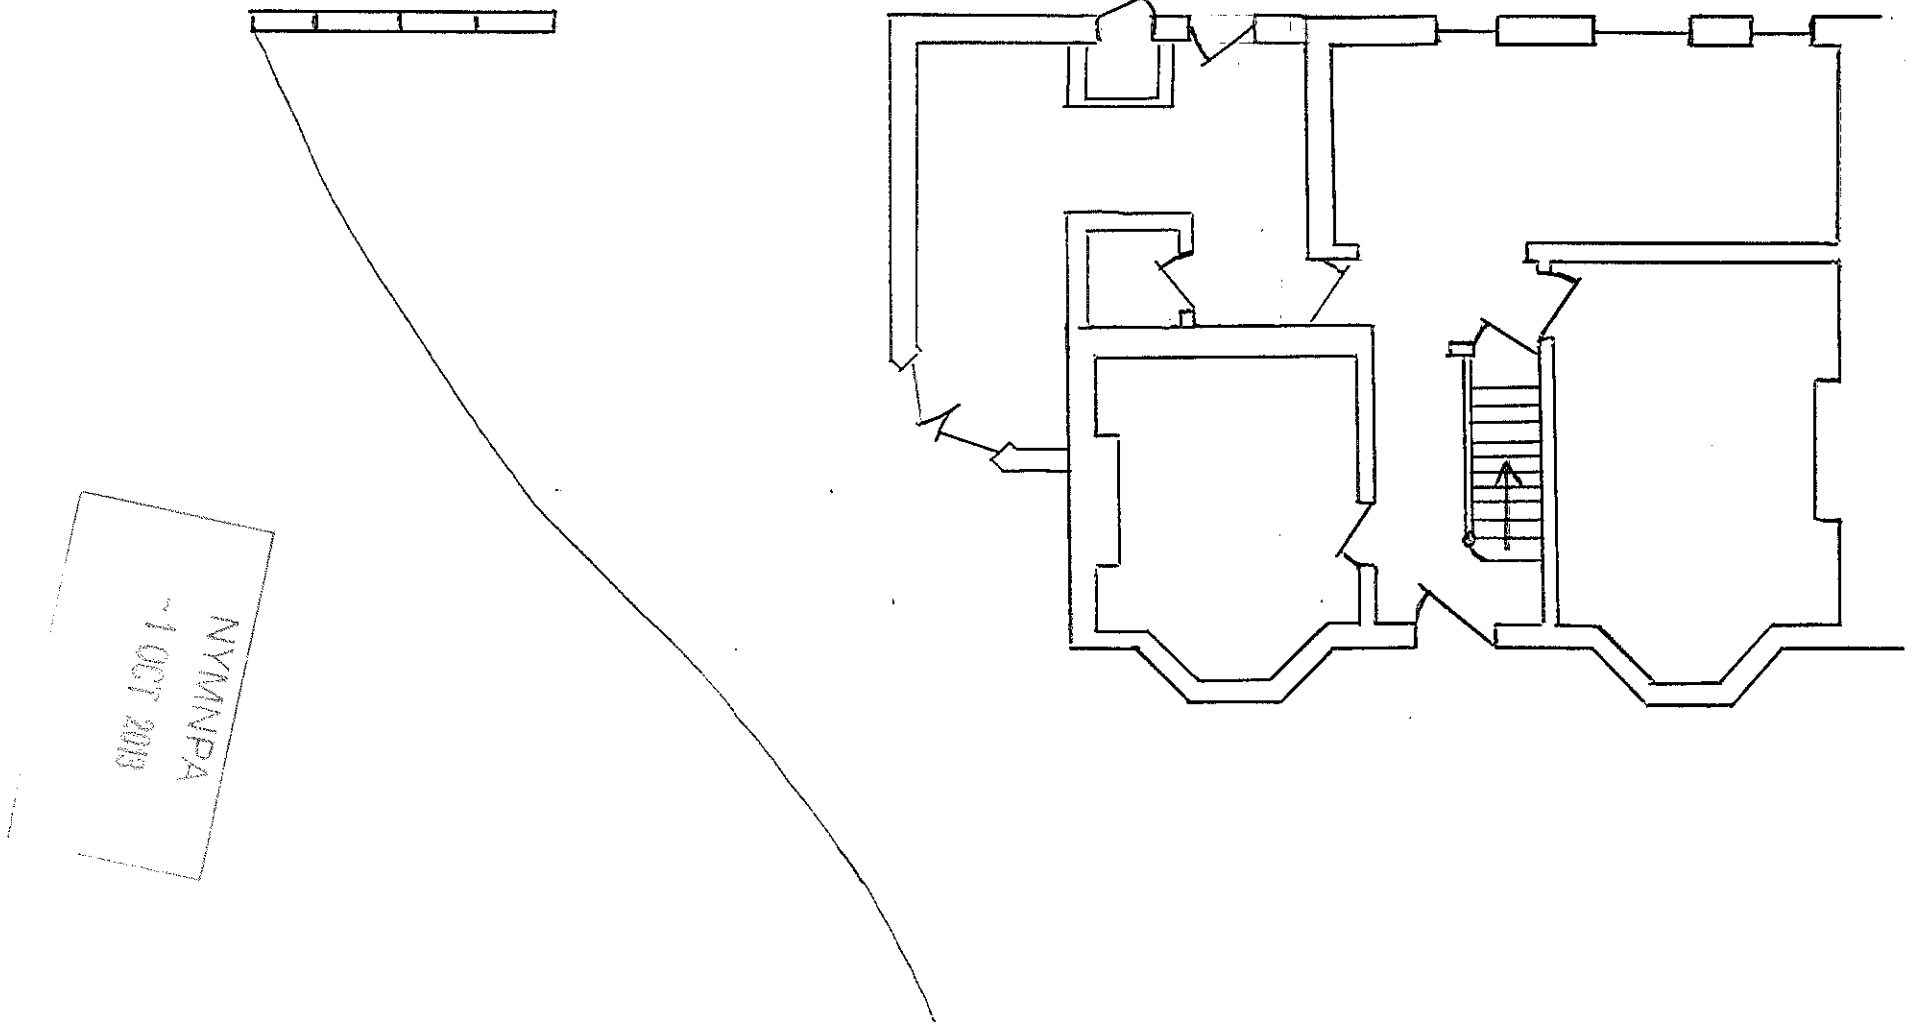


NYMNP  
~ 1 OCT 2013

NYM / 2013 / 0609 / FL

PROPOSED VIEW OF REAR OF 1 ELM GROVE - FACING SOUTH

SCALE 1:100

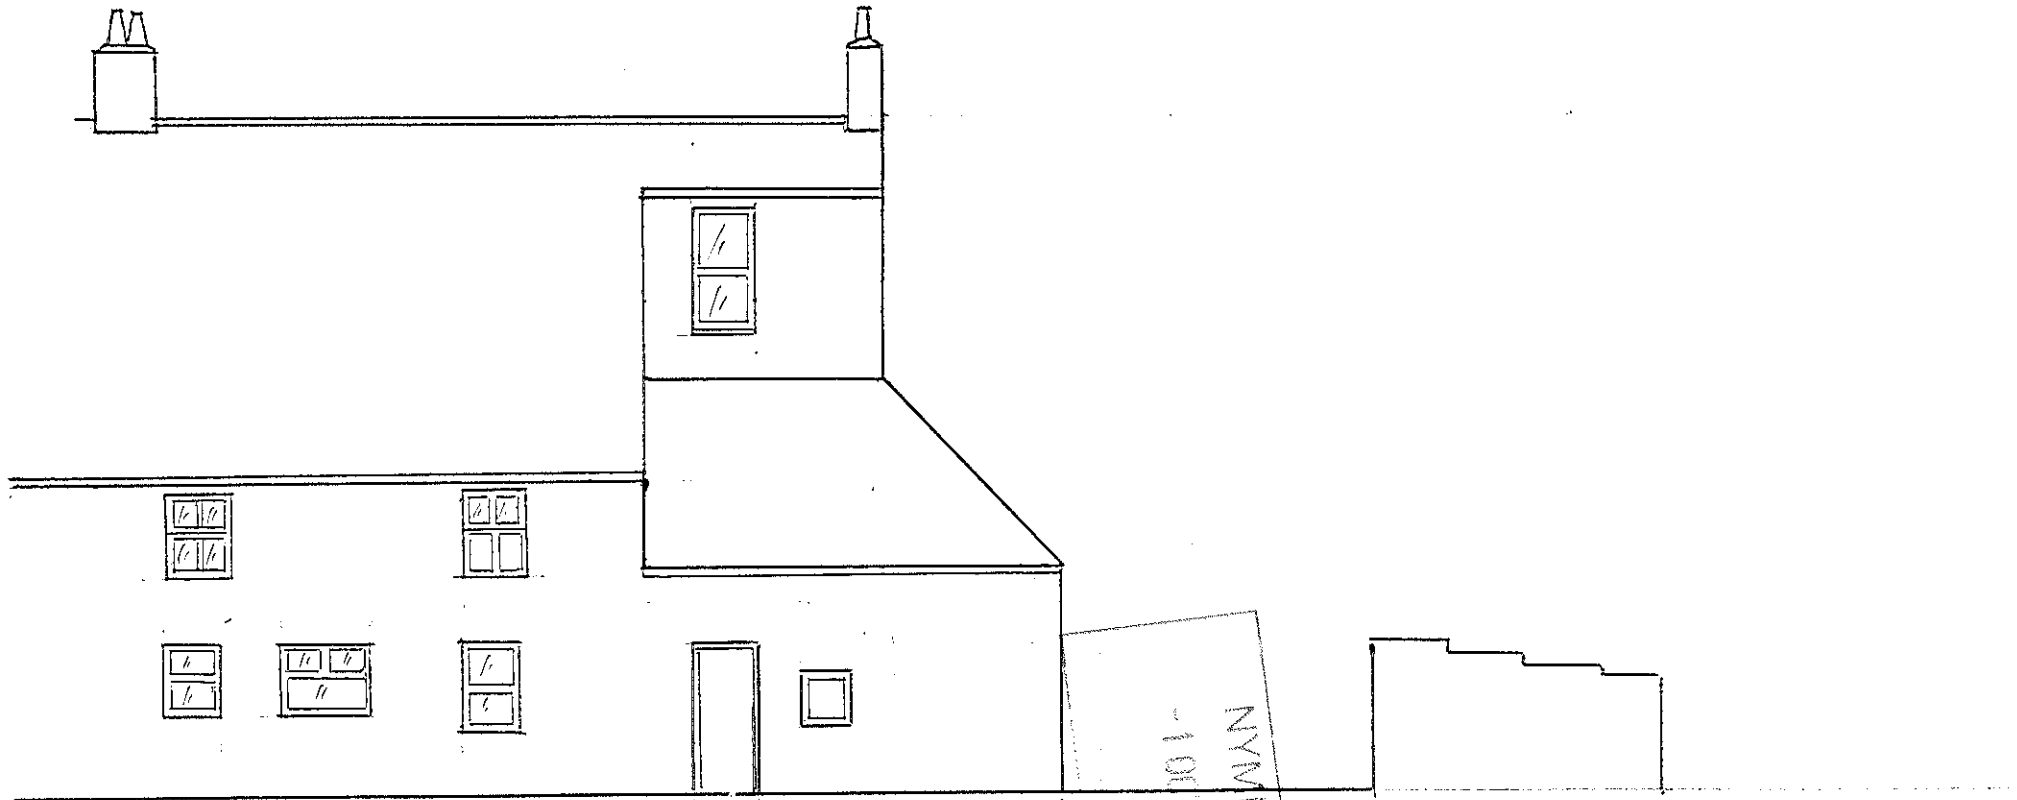


NYM/NPA  
-1 OCT 2013

NYM / 2013 / 0 6 8 9 7 F L

PROPOSED SIDE VIEW OF 1 ELM GROVE - FACING EAST.

SCALE 1:100

NYMMPA  
- 1 OCT 2013

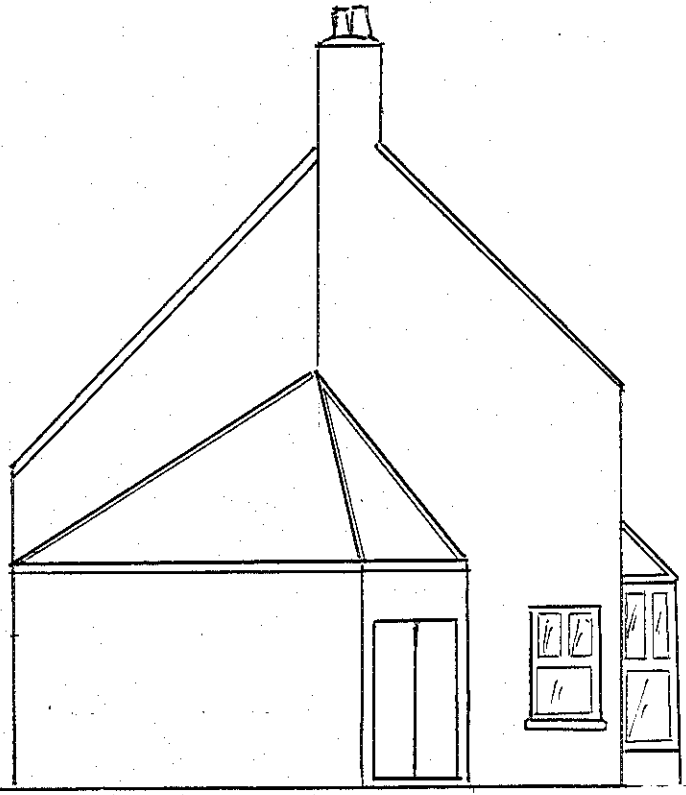

NYM / 2013 / 06889 / FL 1

PROPOSED VIEW OF FRONT OF 1 ELM GROVE - FACING NORTH.

SCALE 1:100



NYM / 2013 / 0689 / FL