

Land Registry  
Official copy of  
title plan

Title number NYK249443  
Ordnance Survey map reference NZ8404NW  
Scale 1:1250  
Administrative area SCARBOROUGH



©Crown Copyright. Produced by Land Registry. Reproduction in whole or in part is prohibited without the prior written permission of Ordnance Survey. Licence Number 100026316.

Moor Lane  
Farm

proposed  
Extension.

Bridestones





NYM/NPA  
- 8 JAN 2013

Location Plan.

NYM / 2013 / 0017 / FL 4

Existing + proposed site layout plans.

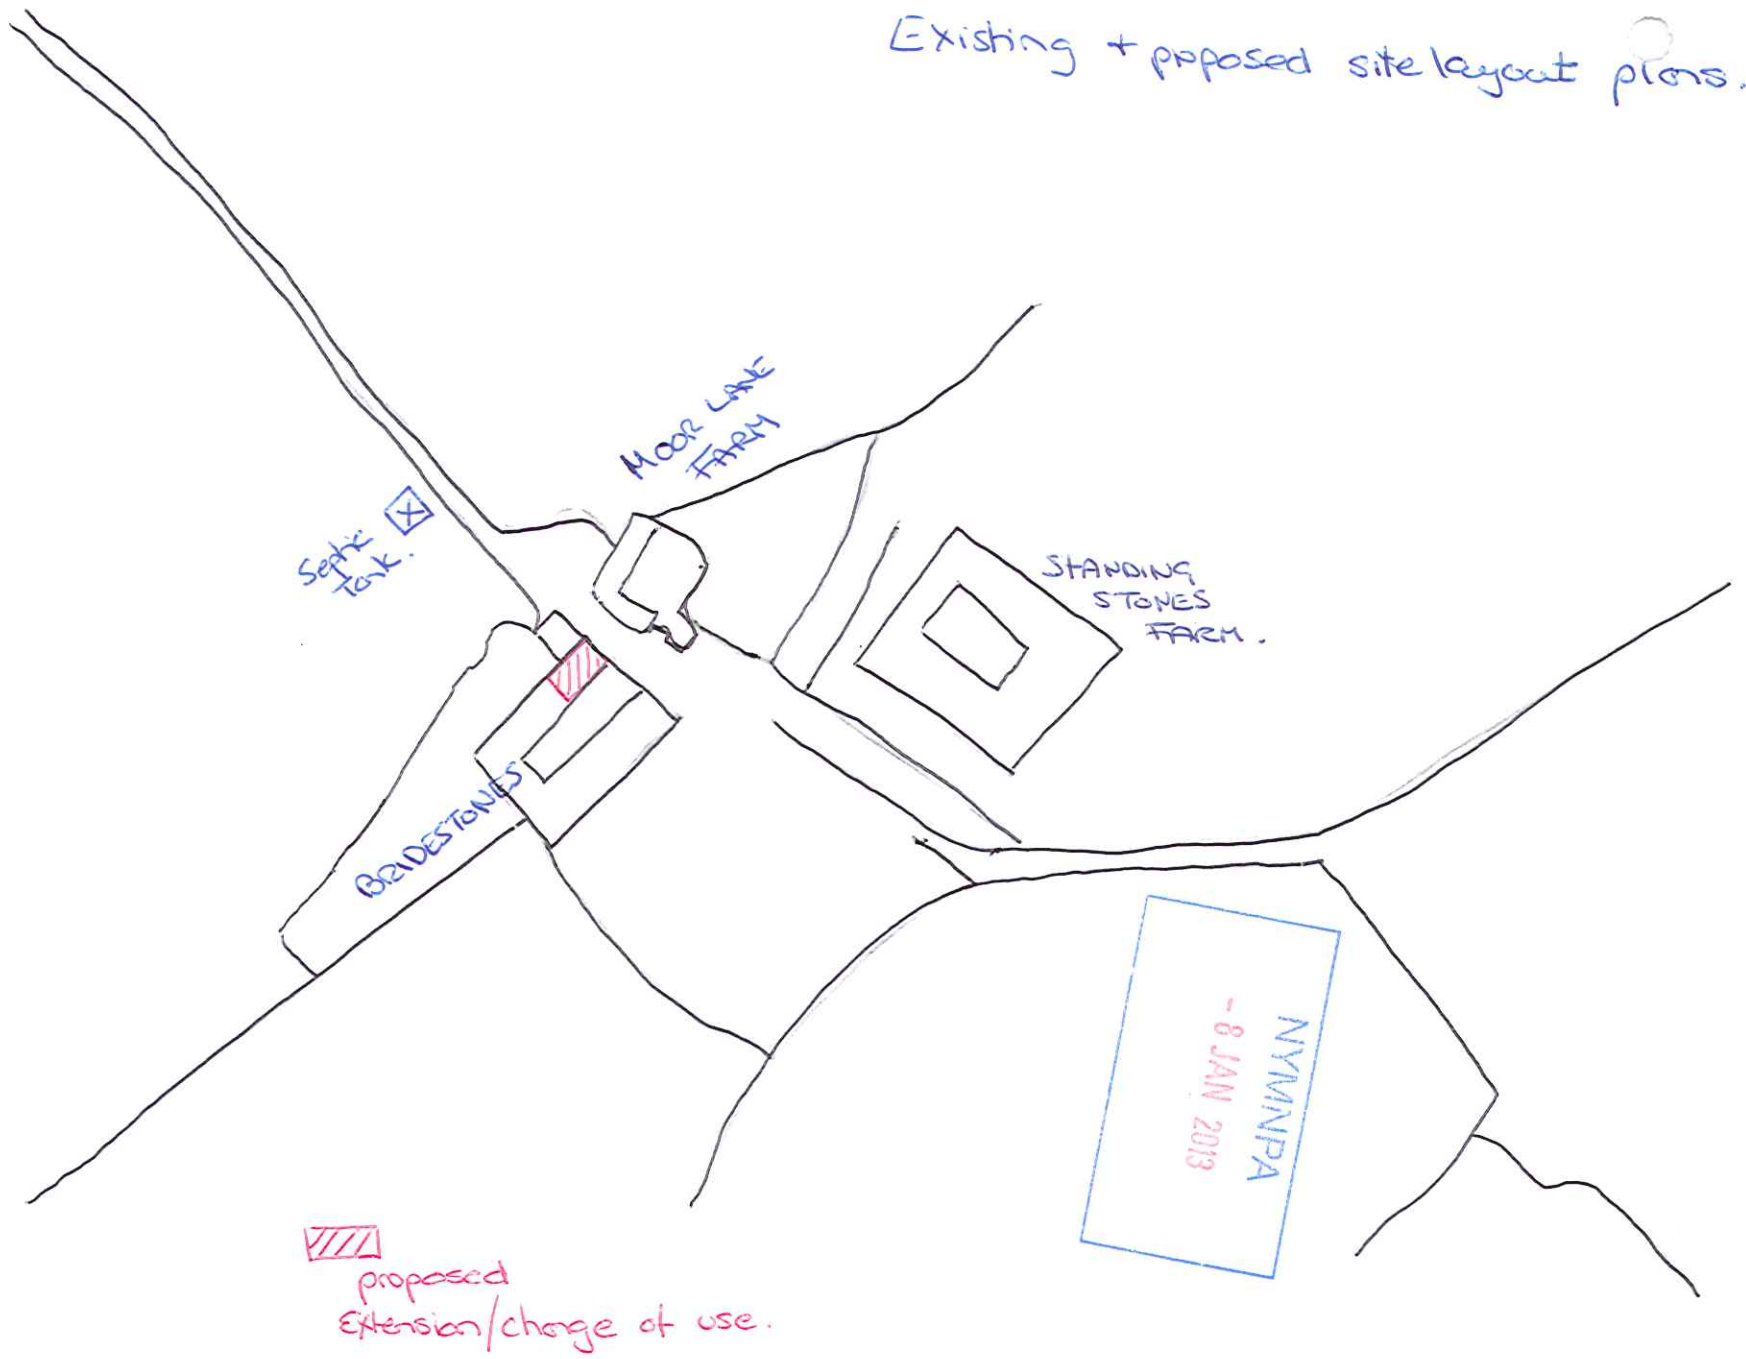

 proposed extension/change of use.

Scale 1:200