


SCALE: 1:25000

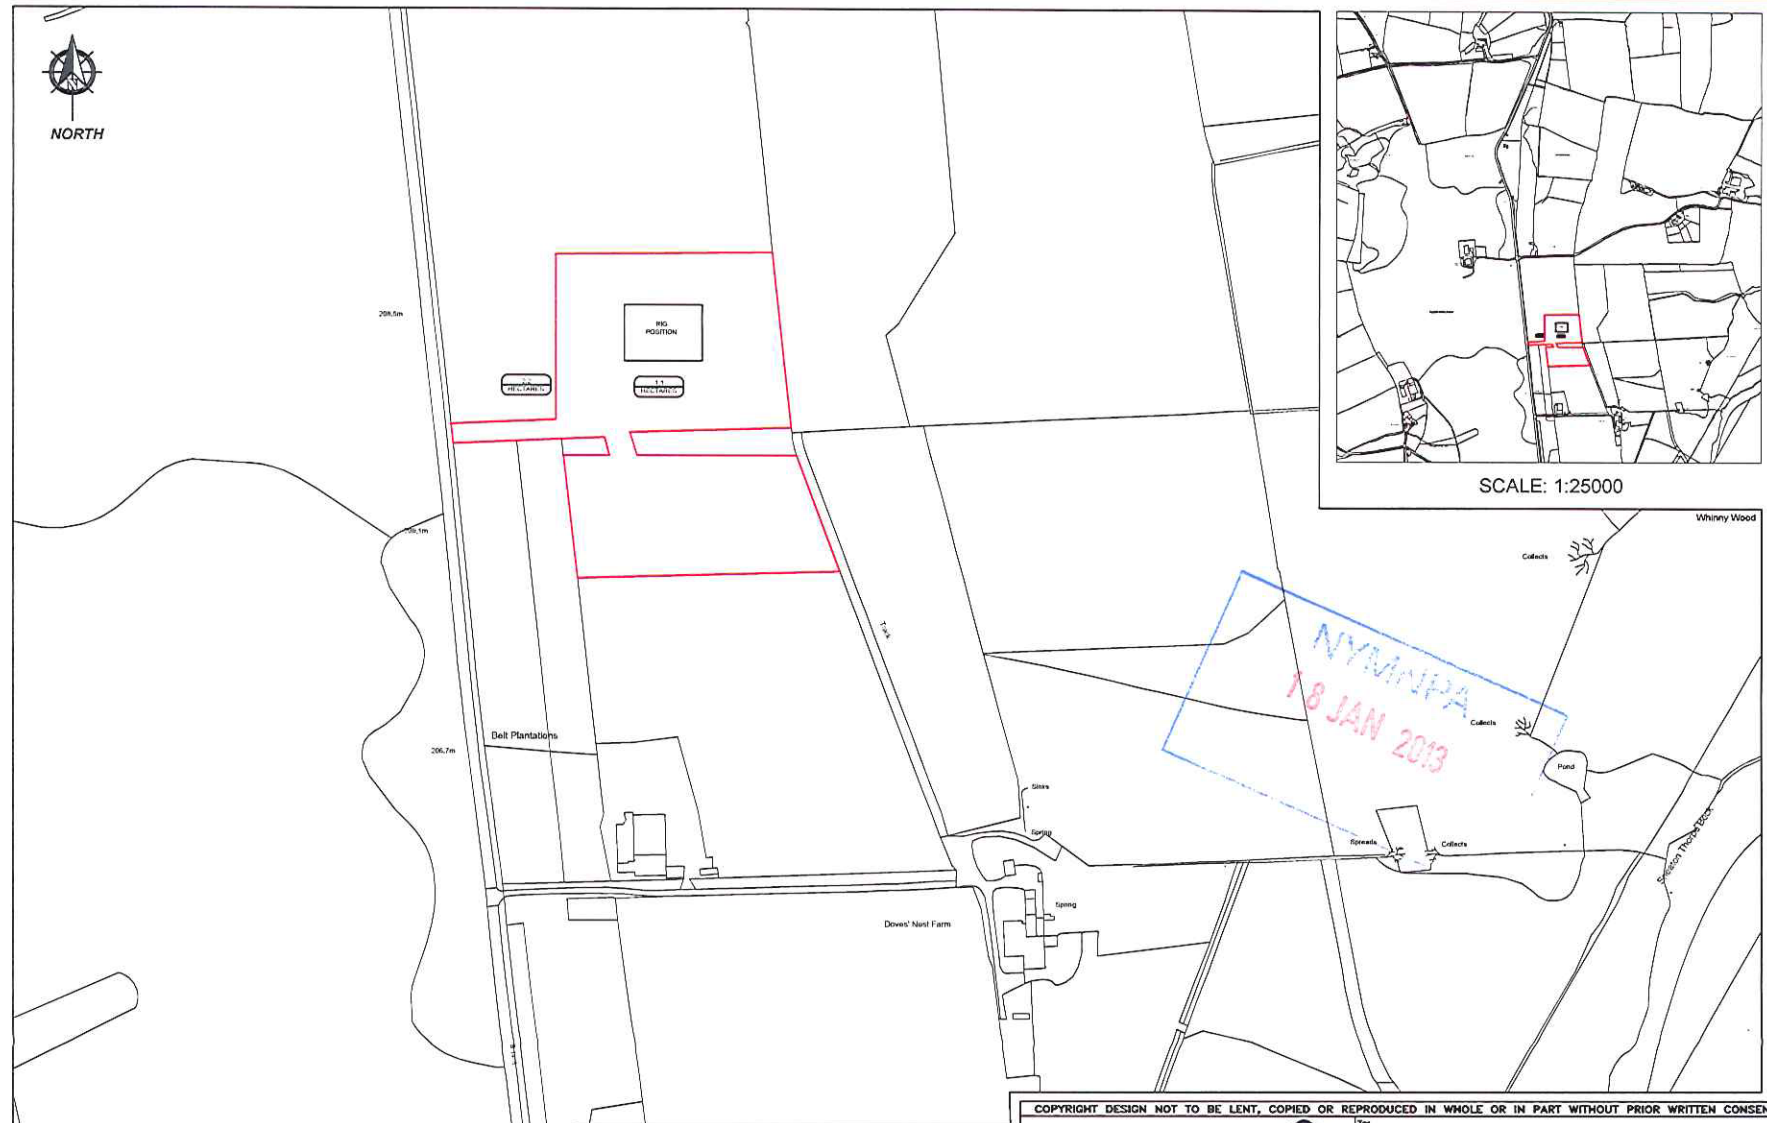


NYM/NPA  
18 JAN 2013

SCALE: 1:2500

COPYRIGHT DESIGN NOT TO BE LENT, COPIED OR REPRODUCED IN WHOLE OR IN PART WITHOUT PRIOR WRITTEN CONSENT

**YORKPOTASH**  
A Sirius Minerals Project

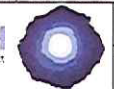

Title: NORTH DRILLING PLATFORM PLANNING LAYOUT

Author: P. CHATER  
Date: 17.01.2013

REV. No.	ISSUED FOR INFORMATION	DD	PC 17.01.2013		
	REVISION (BASE REVISION )	C.N. No.	SIGNATURE & DATE	APPROVED	

7-10 Manor Court  
Manor Garm  
Scarborough  
England  
YO11 3TU



Drawing Number:	Sheet Number:	Revision Level:
	1 of 1	A